


**NOTES RELATING TO THIS DRAWING**


ALL DIMENSIONS ARE TO BE CHECKED ON SITE PRIOR TO COMMENCEMENT OF ANY WORKS, AND ANY DISCREPANCIES REPORTED IMMEDIATELY TO THE ARCHITECT/DESIGNER.

THIS DRAWING IS TO BE READ IN CONJUNCTION WITH ALL OTHER DESIGN TEAM DETAILS AND SPECIFICATIONS.


DO NOT SCALE FROM DRAWINGS, EXCEPT FOR THE PURPOSES OF PLANNING ASSESSMENT.

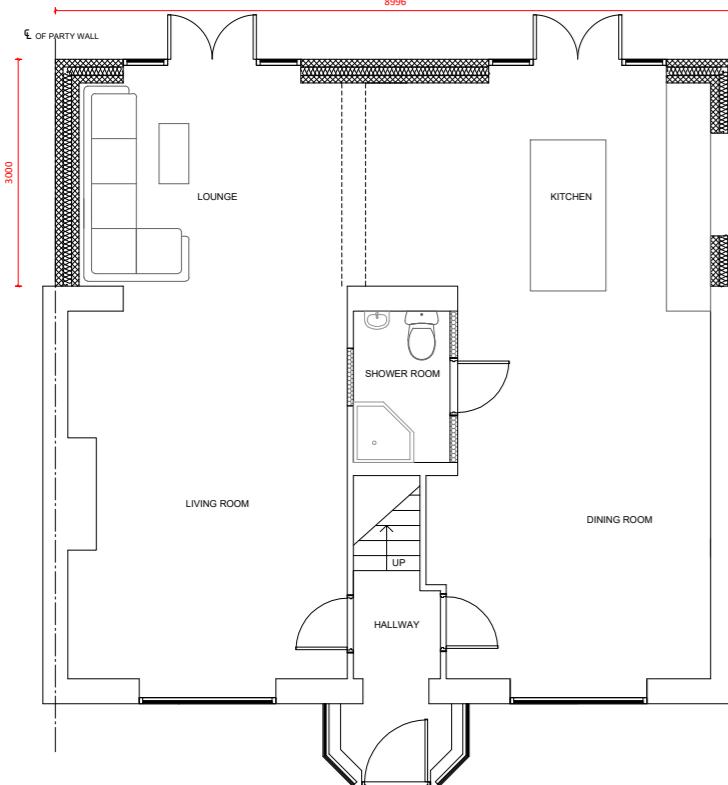

**GROUND FLOOR (proposed)**  
Scale 1:100

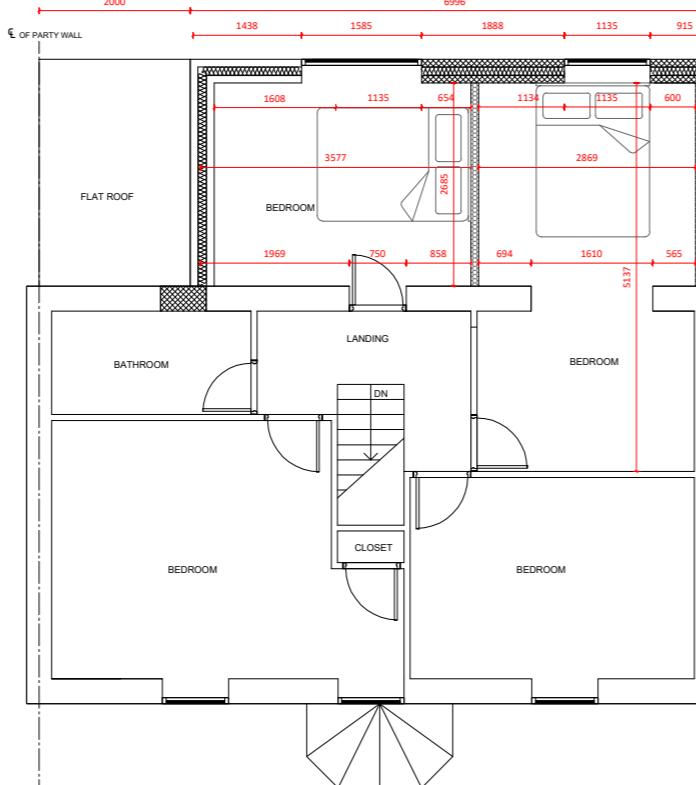

**FIRST FLOOR (proposed)**  
Scale 1:100

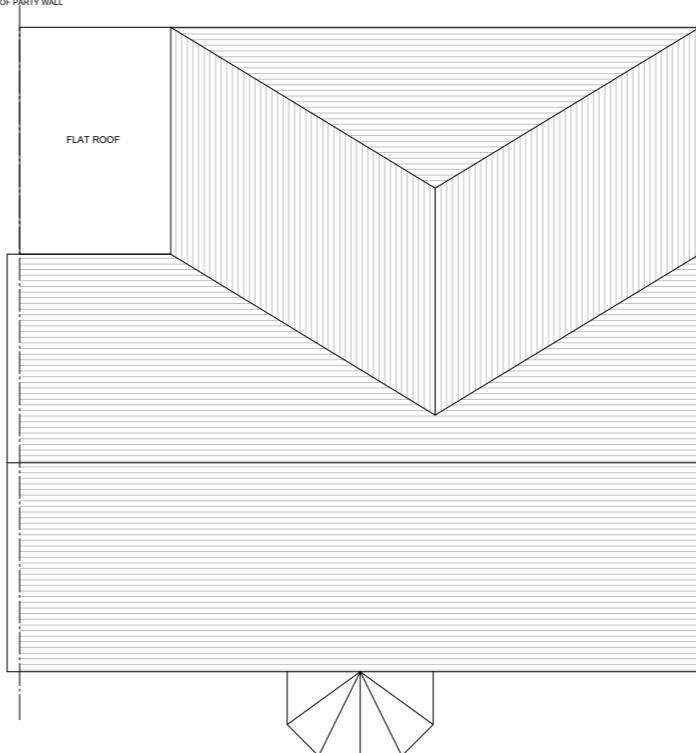


**ROOF PLAN (proposed)**  
Scale 1:100



**FRONT ELEVATION (proposed)**  
Scale 1:100




**REAR ELEVATION (proposed)**  
Scale 1:100

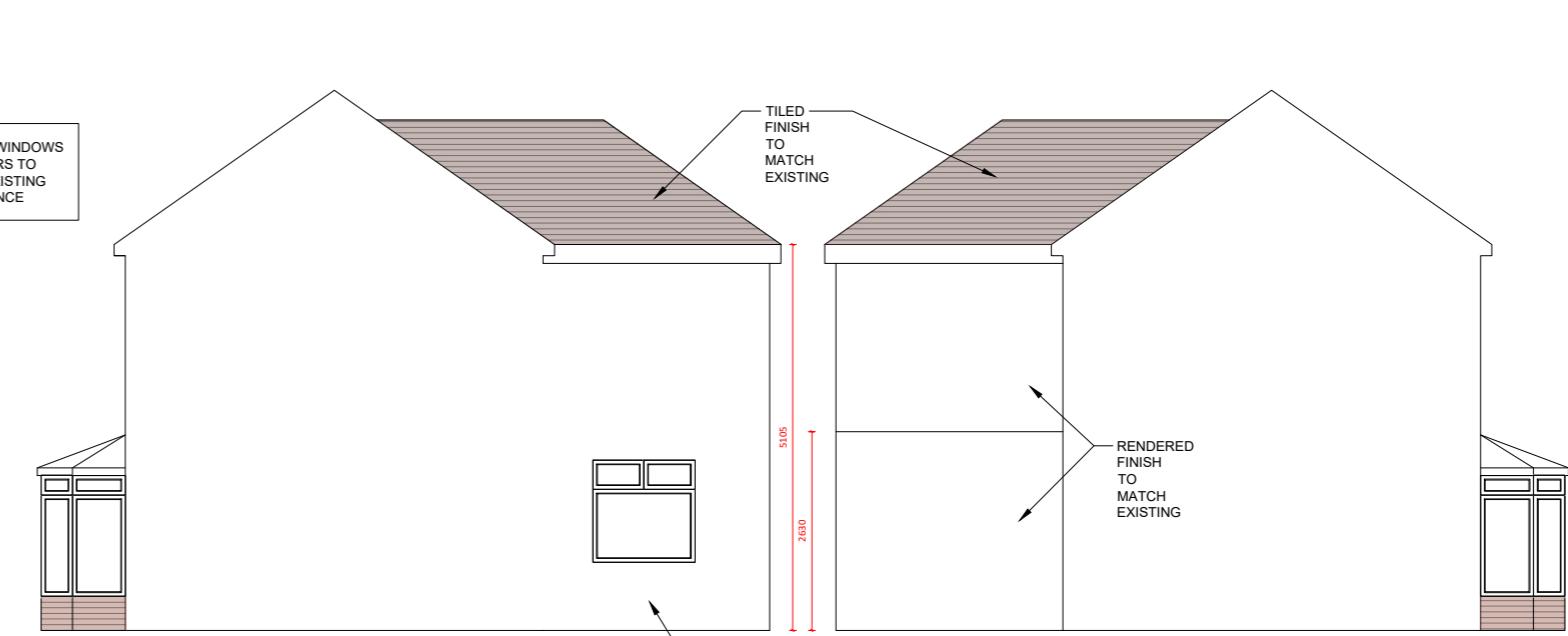


**SIDE ELEVATION 1 (proposed)**  
Scale 1:100

**LEGEND:**  
  RETAINED STRUCTURE  
  NEW CAVITY WALL  
  NEW STUD WALL  
  NEW BLOCKWORK WALL


**SCALE BAR FOR 1:100**  
0.0m 1.0m 2.0m 3.0m 4.0m 5.0m

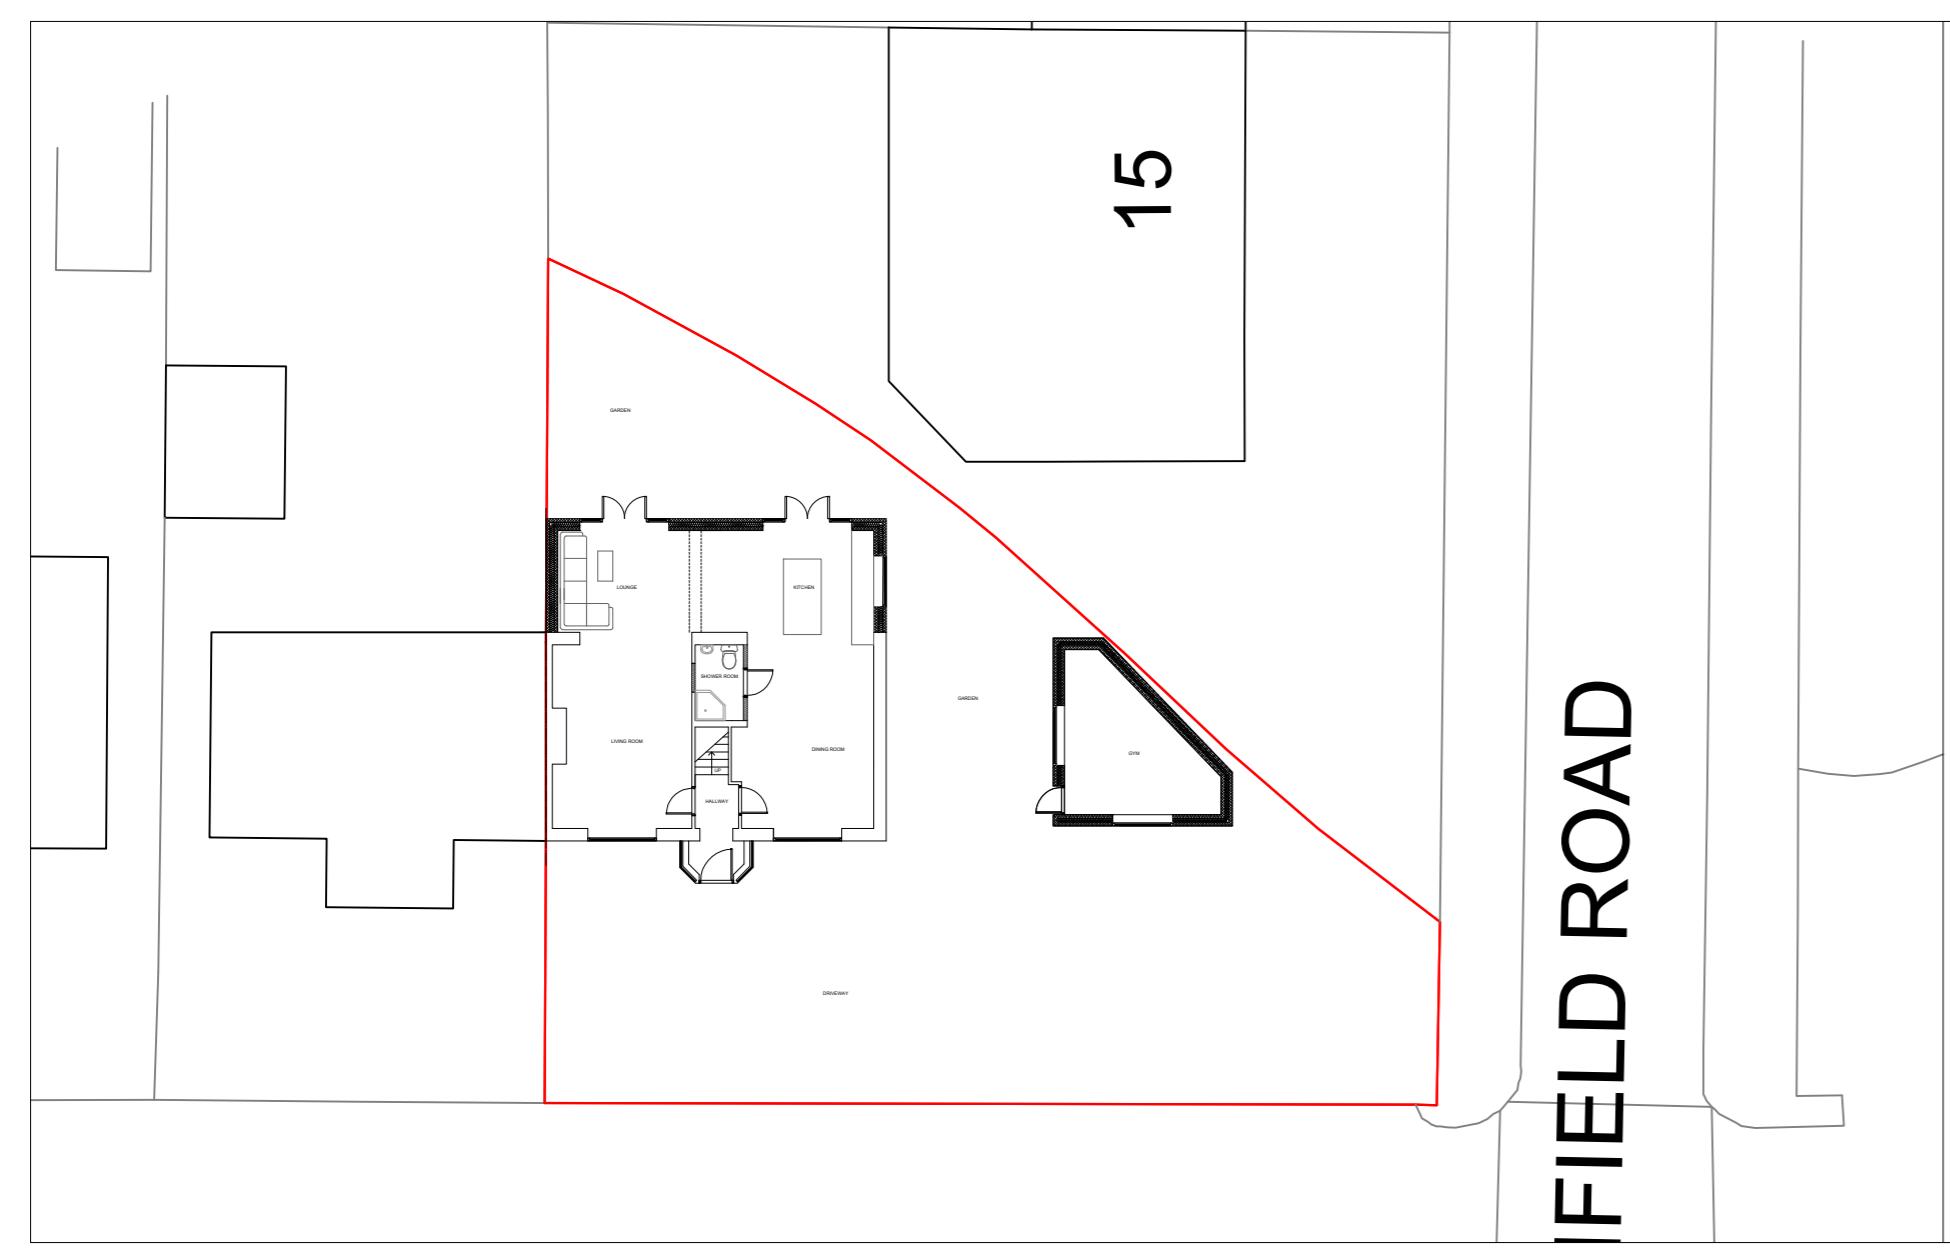


**FIELD ROAD**

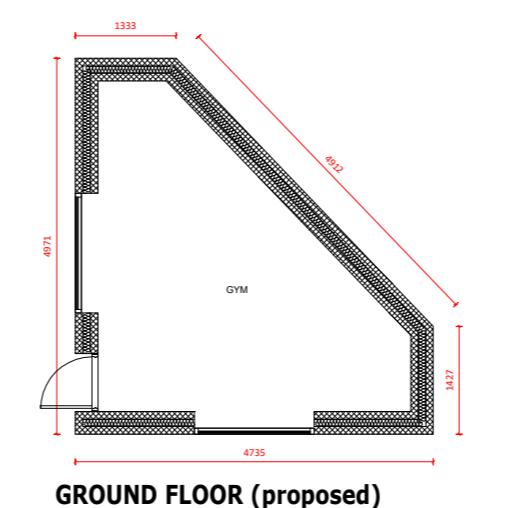


**GROUND FLOOR (proposed)**  
Scale 1:100

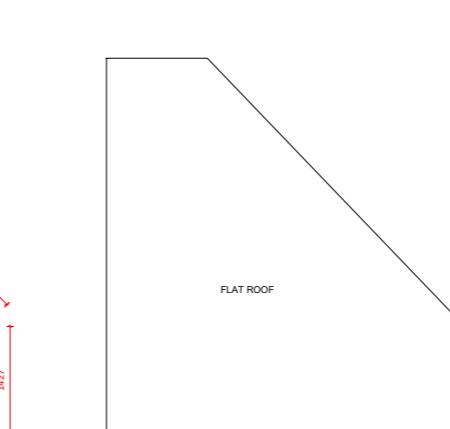

**ROOF PLAN (proposed)**  
Scale 1:100

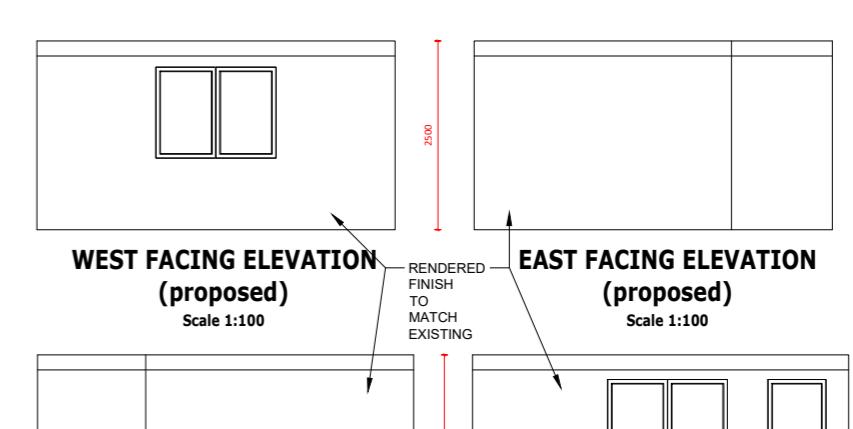

**WEST FACING ELEVATION (proposed)**  
Scale 1:100

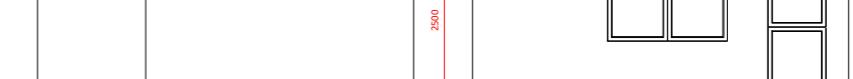

**EAST FACING ELEVATION (proposed)**  
Scale 1:100



**SOUTH FACING ELEVATION (proposed)**  
Scale 1:100



**NORTH FACING ELEVATION (proposed)**  
Scale 1:100

1:200  
4m 0 4m 8m 12m 16m 20m

Rev.	Description	By	Chkd.	Date
P1	ISSUE FOR PLANNING	SS	SS	APR 23
P2	ISSUE FOR PLANNING	SS	SS	APR 23

Title:	ISSUE FOR INFORMATION		
Client:			
Project:	28 TOWNFIELD SQUARE, HAYES, UB3 2EX		
Drawing:	PROPOSED PLANS AND ELEVATIONS		
Drawn:	SS Chkd: SS		
Drawing Status:	PLANNING ISSUE Rev. P2		
Scale:	Noted @ A2 Date APR 23		
Job No.:	PSD/2022/276 Drawing No. A02		