



NOTES RELATING TO THIS DRAWING


ALL DIMENSIONS ARE TO BE CHECKED ON SITE PRIOR TO COMMENCEMENT OF ANY WORKS, AND ANY DISCREPANCIES REPORTED IMMEDIATELY TO THE ARCHITECT/DRAWER.
THIS DRAWING IS TO BE READ IN CONJUNCTION WITH ALL OTHER DESIGN TEAM DETAILS AND SPECIFICATIONS.
DO NOT SCALE FROM DRAWINGS, EXCEPT FOR THE PURPOSES OF PLANNING ASSESSMENT.

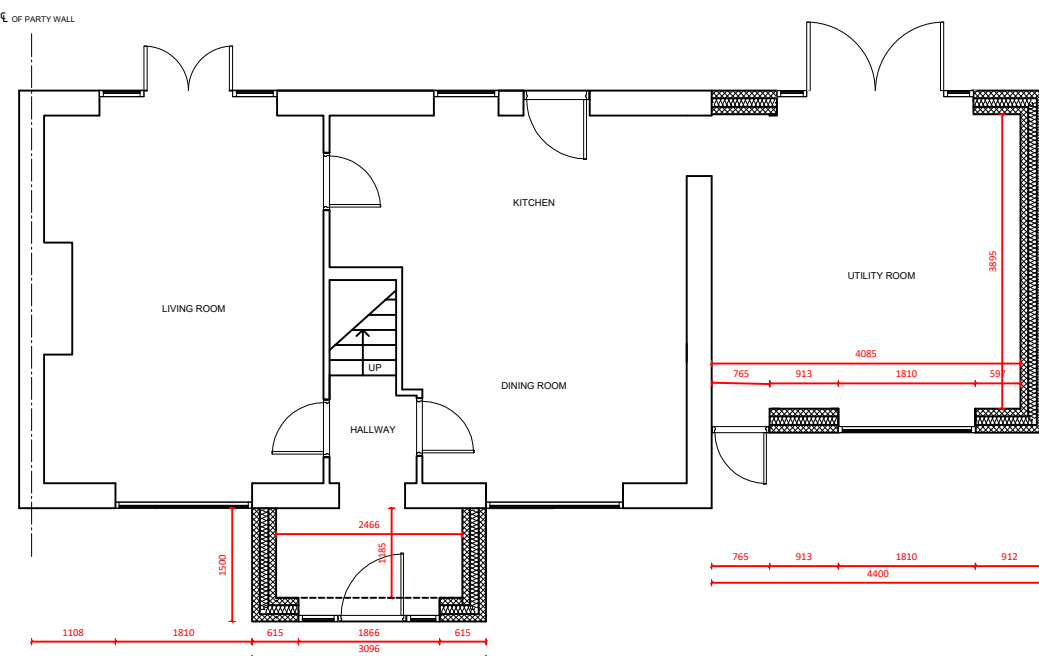


GROUND FLOOR (proposed)
Scale 1:100

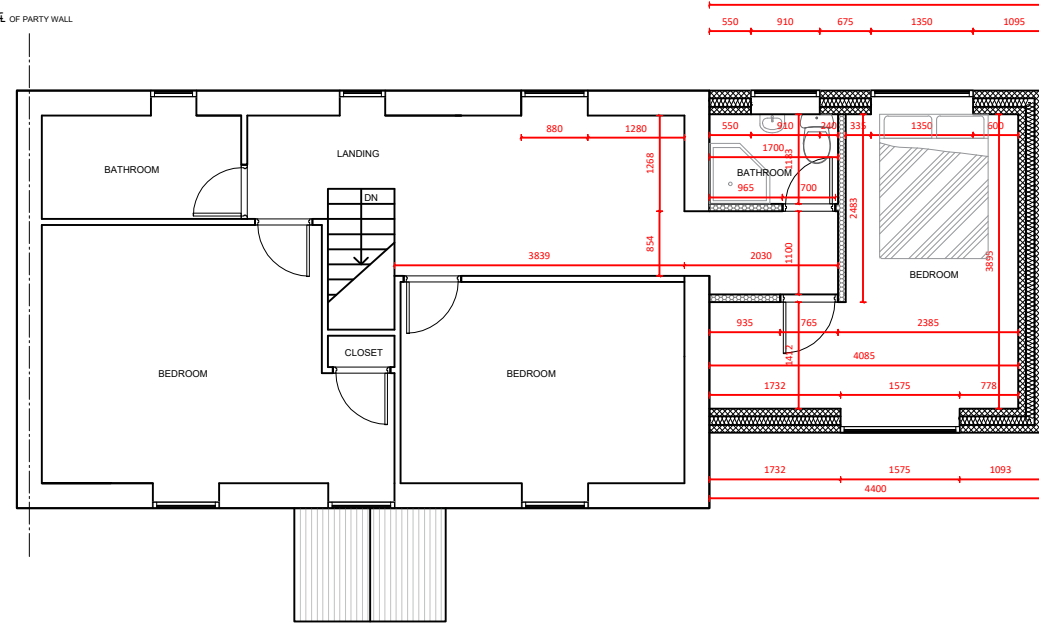

FIRST FLOOR (proposed)
Scale 1:100

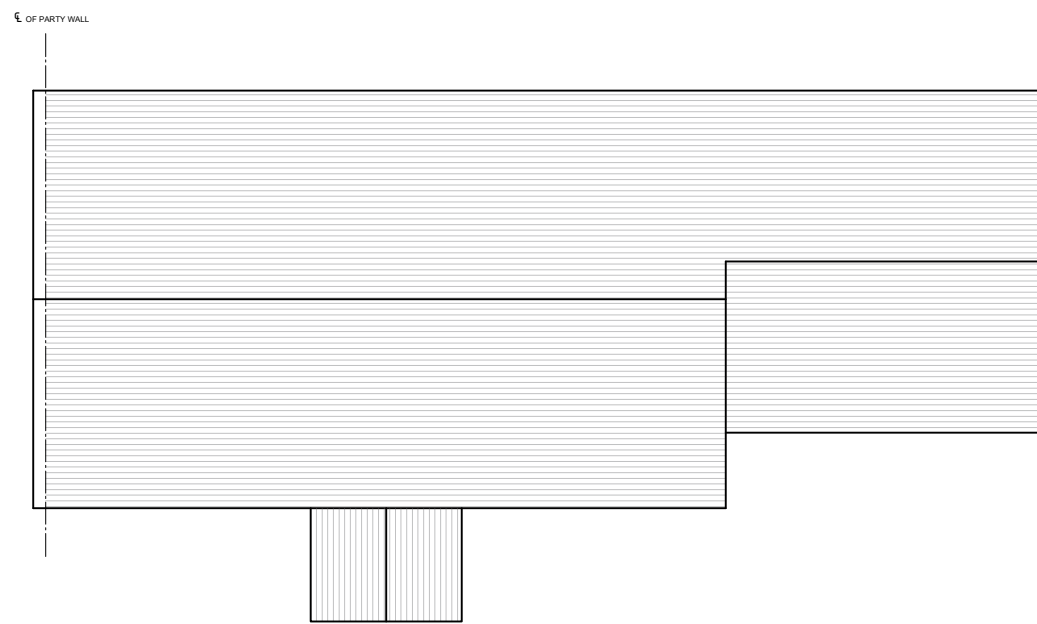


ROOF PLAN (proposed)
Scale 1:100

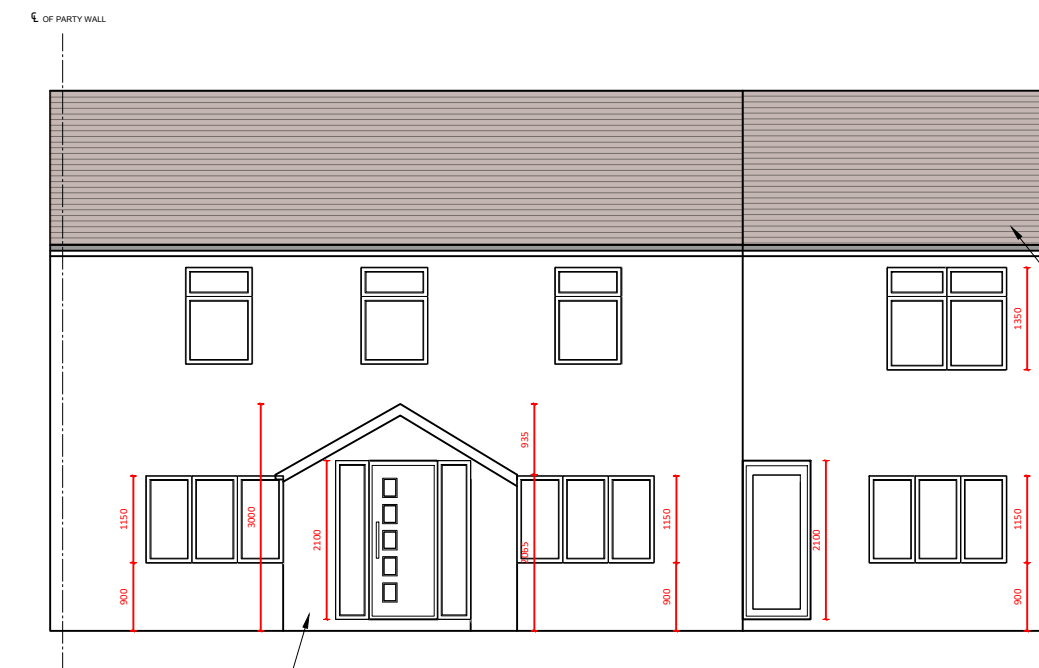


FRONT ELEVATION (proposed)
Scale 1:100




REAR ELEVATION (proposed)
Scale 1:100

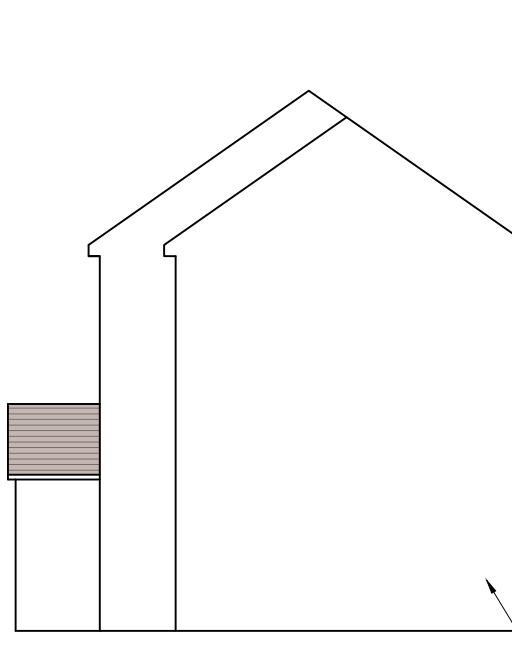


SIDE ELEVATION 1 (proposed)
Scale 1:100

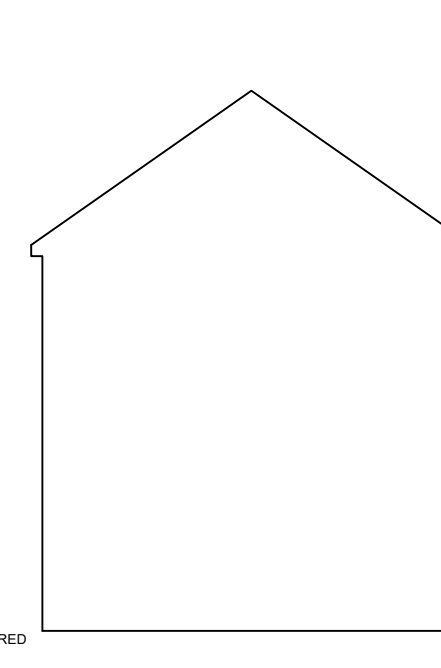


SIDE ELEVATION 2 (proposed)
Scale 1:100

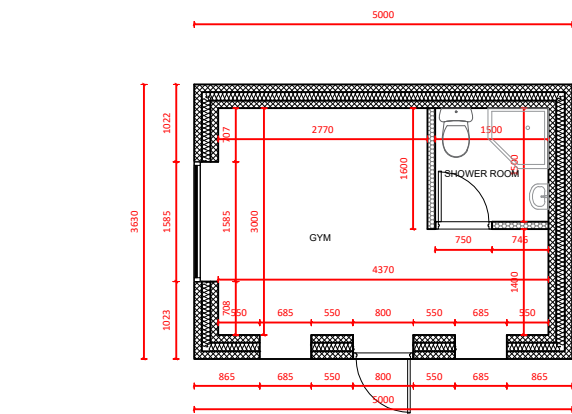

GROUND FLOOR (proposed)
Scale 1:100

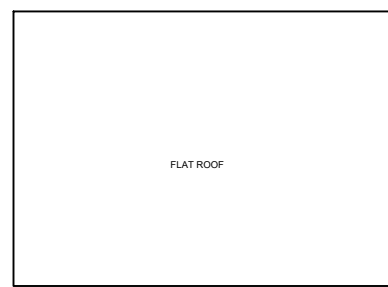


ROOF PLAN (proposed)
Scale 1:100

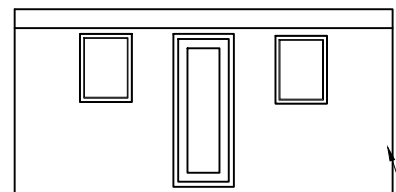

FRONT ELEVATION (proposed)
Scale 1:100




REAR ELEVATION (proposed)
Scale 1:100

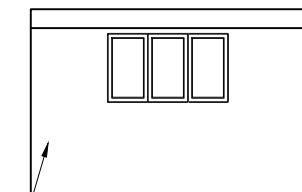


SIDE ELEVATION 1 (proposed)
Scale 1:100




SIDE ELEVATION 2 (proposed)
Scale 1:100

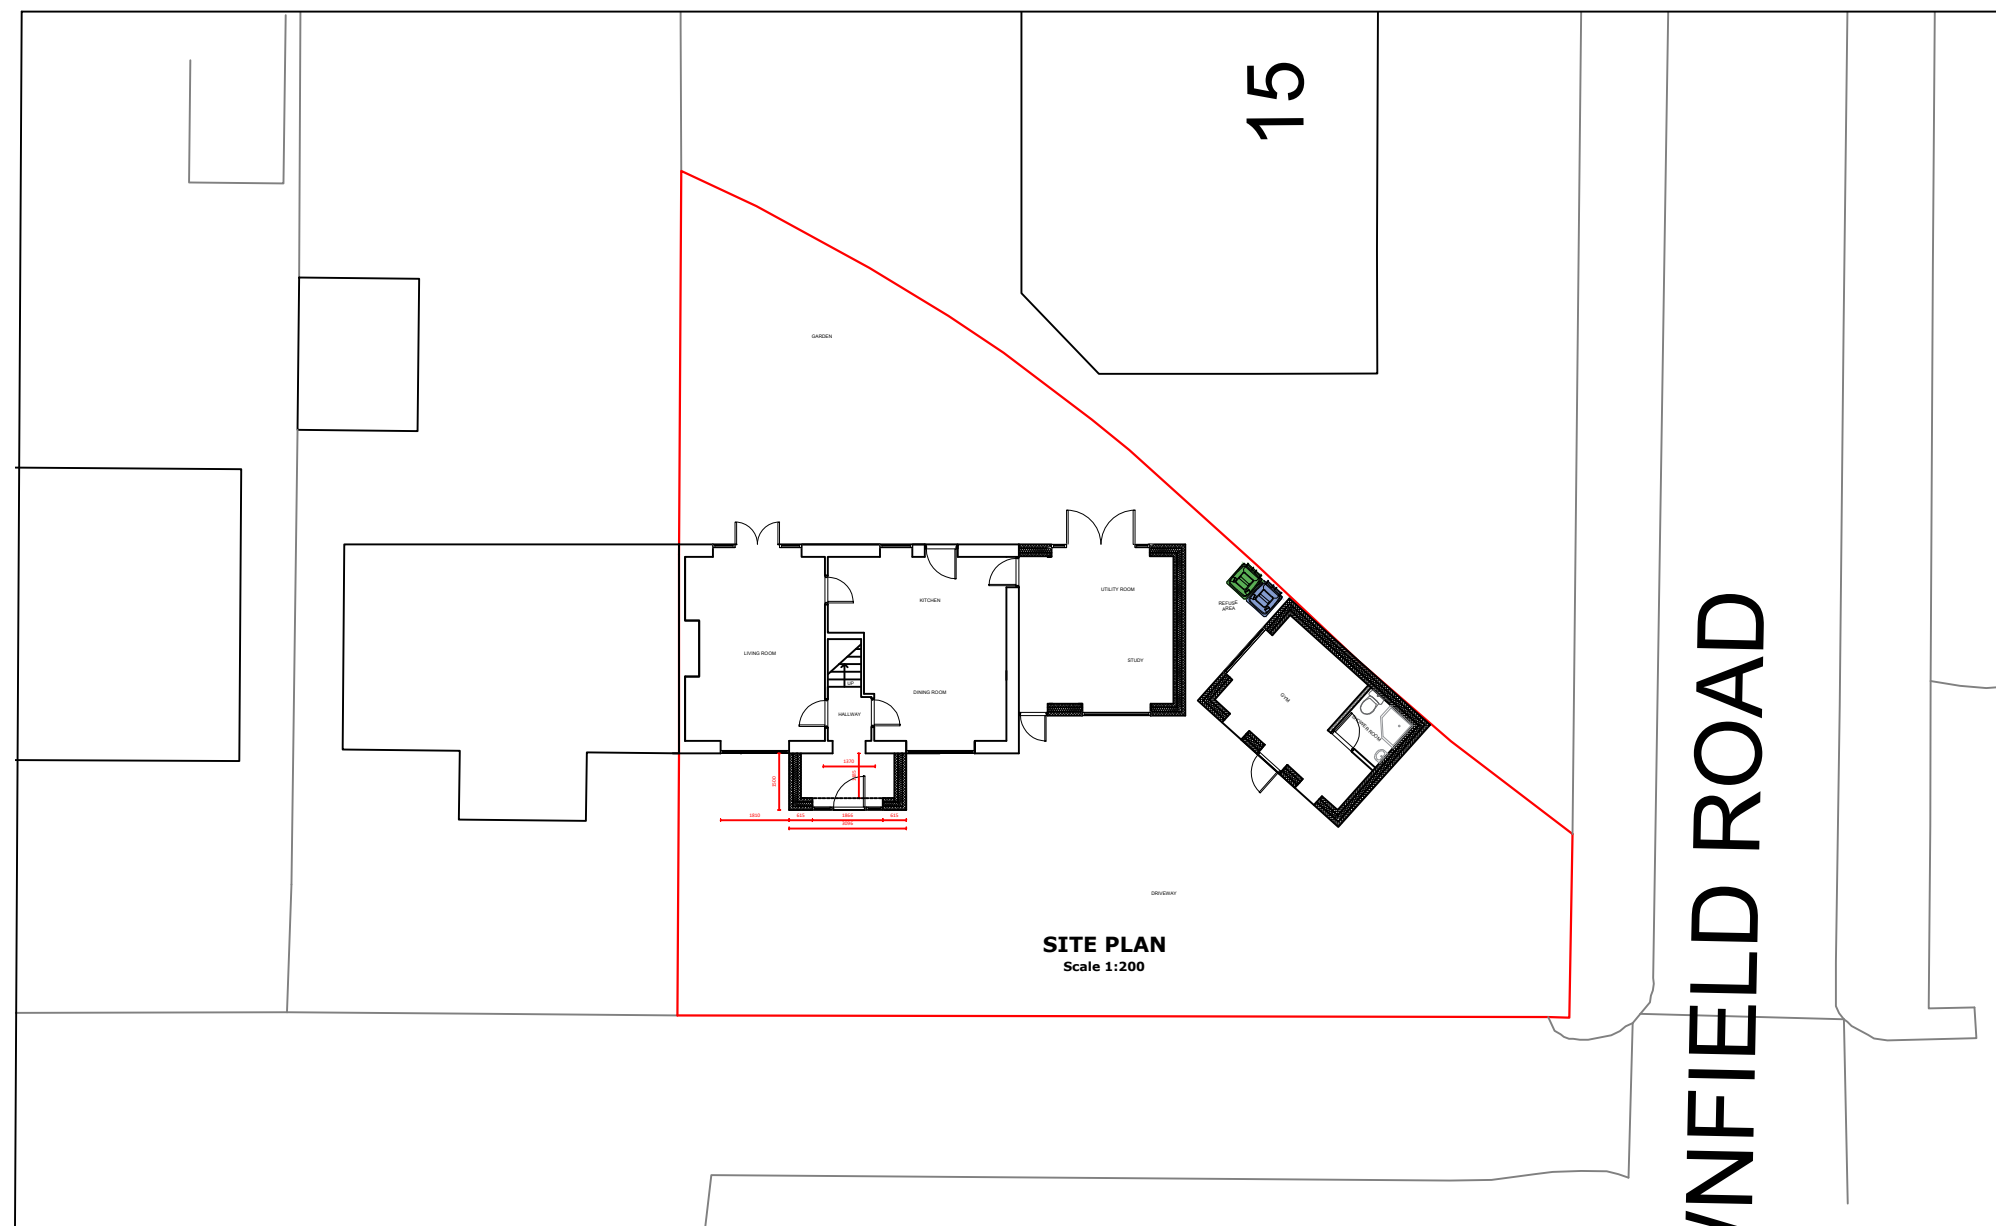

SITE PLAN
Scale 1:200

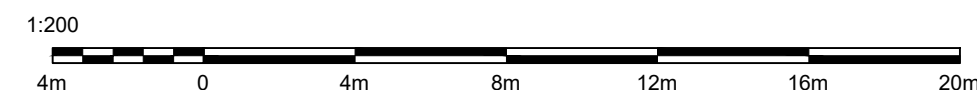

- LEGEND:
- RETAINED STRUCTURE
 - NEW CAVITY WALL
 - NEW STUD WALL
 - NEW BLOCKWORK WALL

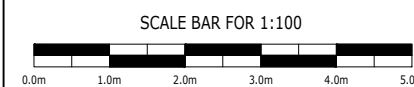

Rev.	Description	By	Chkd.	Date
P1	ISSUE FOR PLANNING	SS	SS	JAN 23

Title:	ISSUE FOR INFORMATION		
Client:			
Project:	28 TOWNFIELD SQUARE, HAYES, UB3 2EX		
Drawing:	PROPOSED PLANS AND ELEVATIONS		
Drawn:	SS	Chkd:	SS
Drawing Status:	PLANNING ISSUE	Rev.	P1
Scale:	Noted @ A2	Date	JAN 23
Job No.	PSD/2022/276	Drawing No.	A02