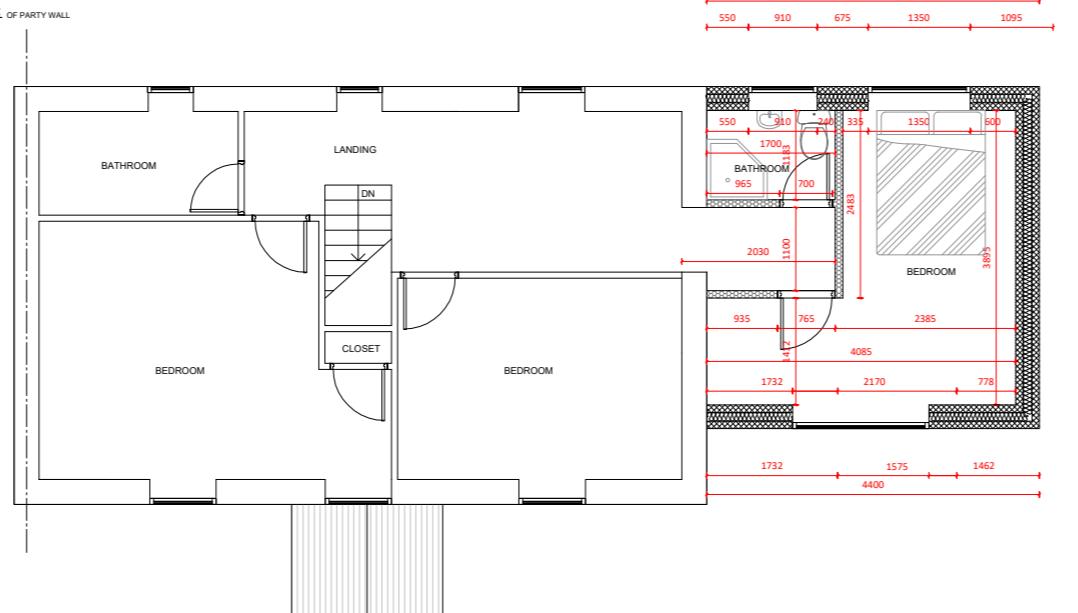
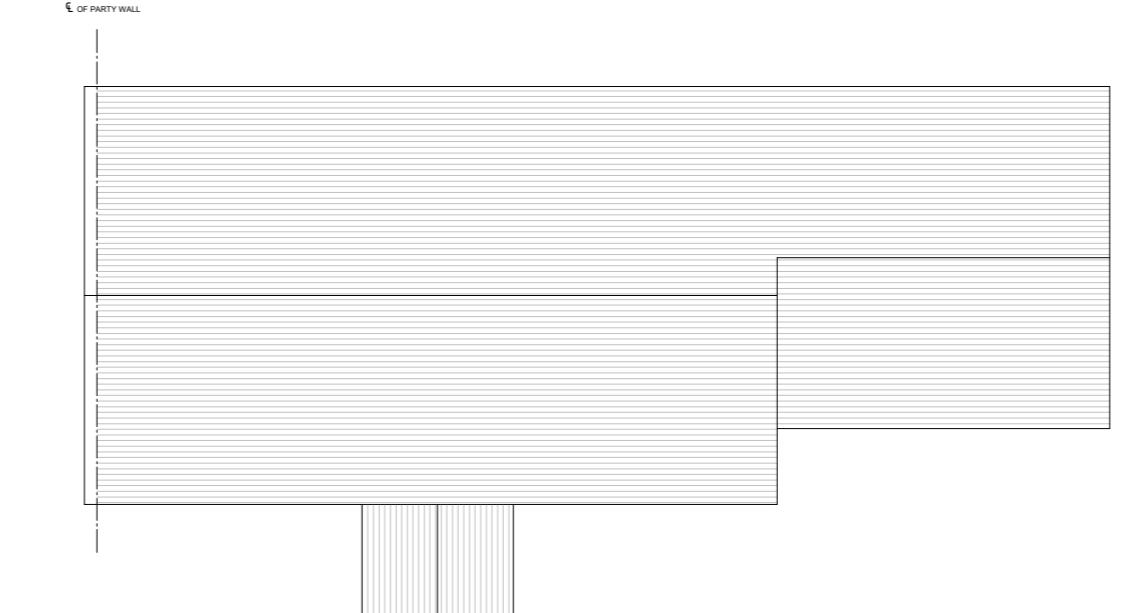
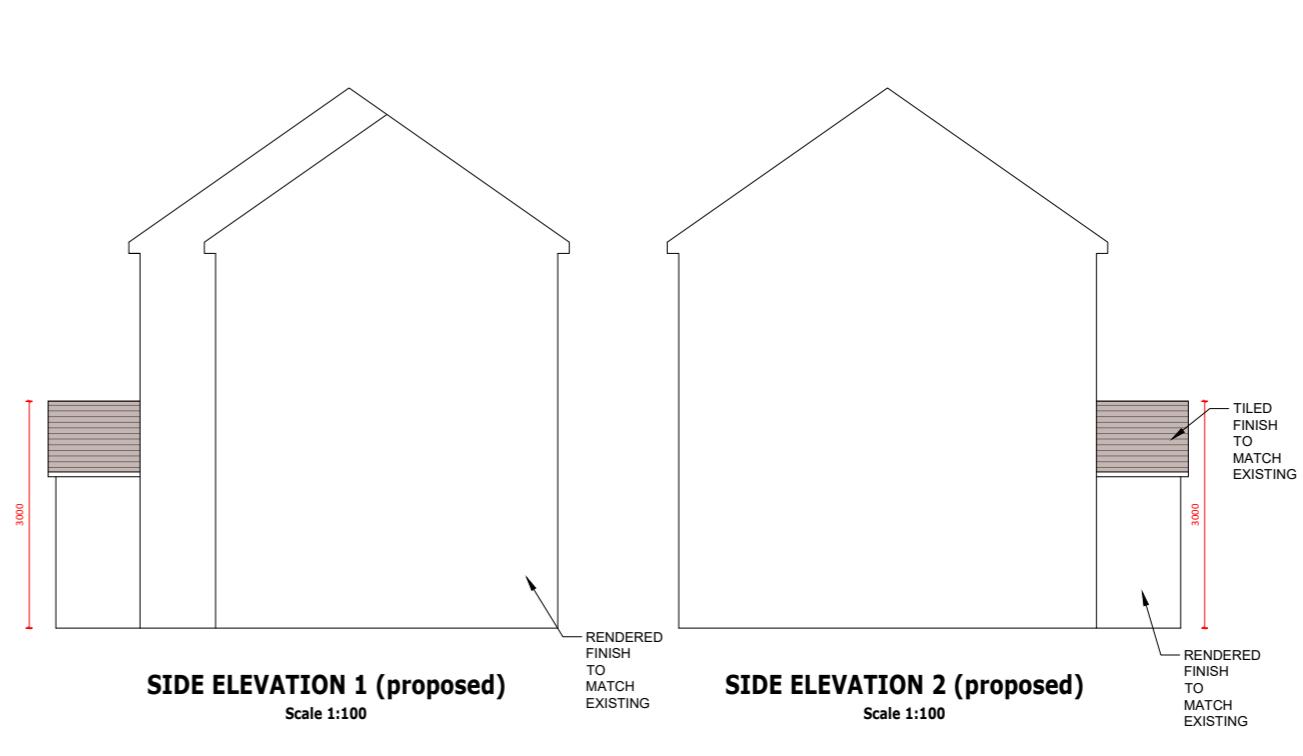

GROUND FLOOR (proposed)
 Scale 1:100

FIRST FLOOR (proposed)
 Scale 1:100

ROOF PLAN (proposed)
 Scale 1:100



FRONT ELEVATION (proposed)
 Scale 1:100


REAR ELEVATION (proposed)
 Scale 1:100

SIDE ELEVATION 1 (proposed)
 Scale 1:100

SIDE ELEVATION 2 (proposed)
 Scale 1:100

LEGEND:

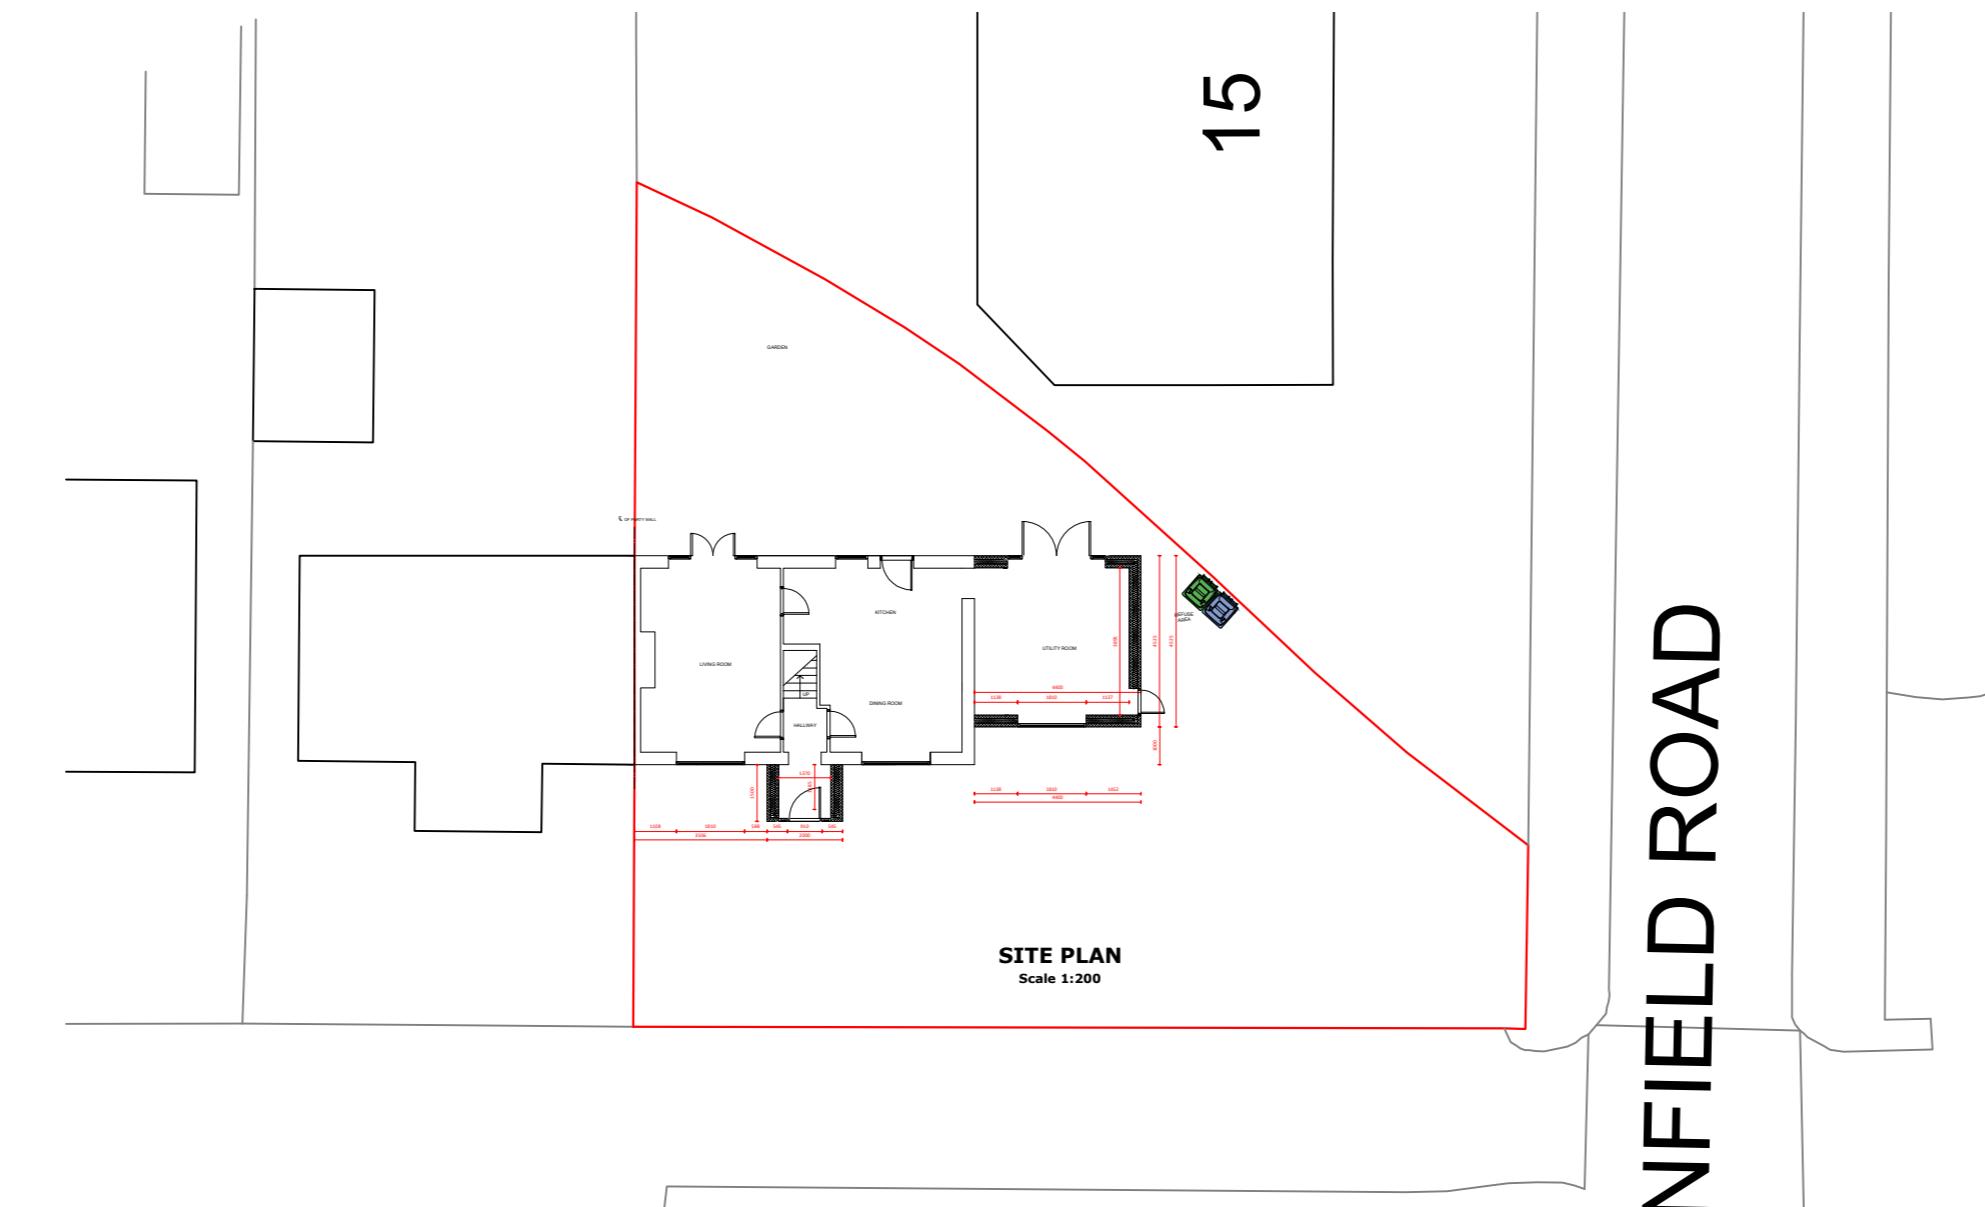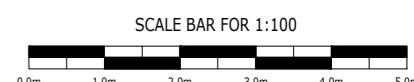- RETAINED STRUCTURE
- NEW CAVITY WALL
- NEW STUD WALL
- NEW BLOCKWORK WALL

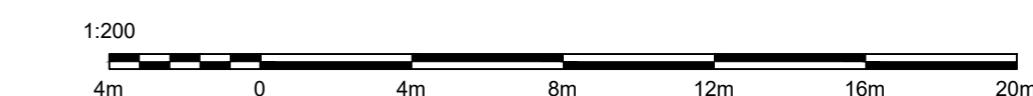
SITE PLAN
 Scale 1:200

INFIELD ROAD


Rev.	Description	By	Chkd.	Date
P1	ISSUE FOR PLANNING	SS	SS	JAN 23
P2	ISSUE FOR PLANNING	SS	SS	MAR 23
Title: ISSUE FOR INFORMATION				
Client:				
Project:	28 TOWNFIELD SQUARE, HAYES, UB3 2EX			
Drawing:	PROPOSED PLANS AND ELEVATIONS			
Drawn:	SS	Chkd:	SS	
Drawing Status:	PLANNING ISSUE		Rev.	P2
Scale:	Noted @ A2		Date	MAR 23
Job No.	PSD/2022/276	Drawing No.	A02	