


**NOTES RELATING TO THIS DRAWING**

ALL DIMENSIONS ARE TO BE CHECKED ON SITE PRIOR TO COMMENCEMENT OF ANY WORKS, AND ANY DISCREPANCIES REPORTED IMMEDIATELY TO THE ARCHITECT/DESIGNER.


THIS DRAWING IS TO BE READ IN CONJUNCTION WITH ALL OTHER DESIGN TEAM DETAILS AND SPECIFICATIONS.

DO NOT SCALE FROM DRAWINGS, EXCEPT FOR THE PURPOSES OF PLANNING ASSESSMENT.

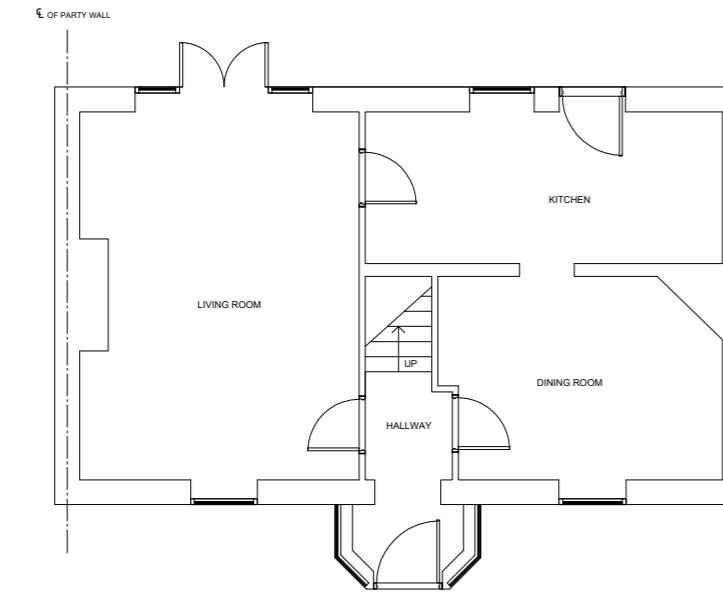


GROUND FLOOR (existing)

Scale 1:100

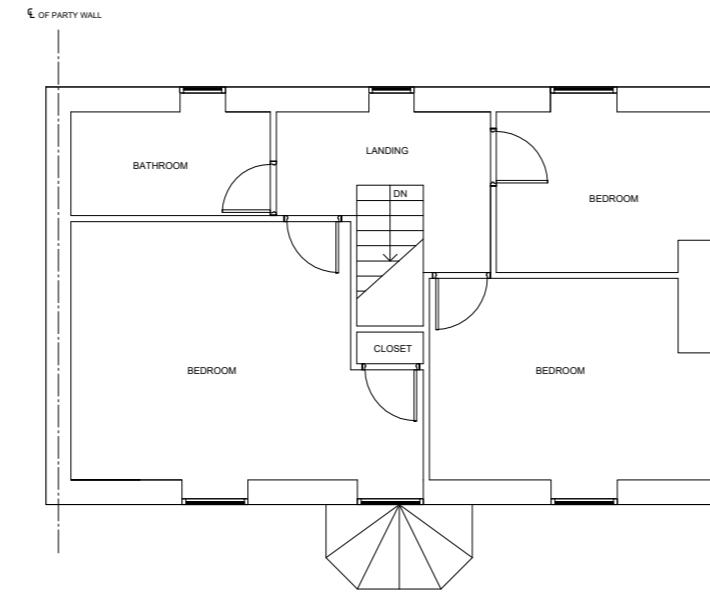

FIRST FLOOR (existing)

Scale 1:100

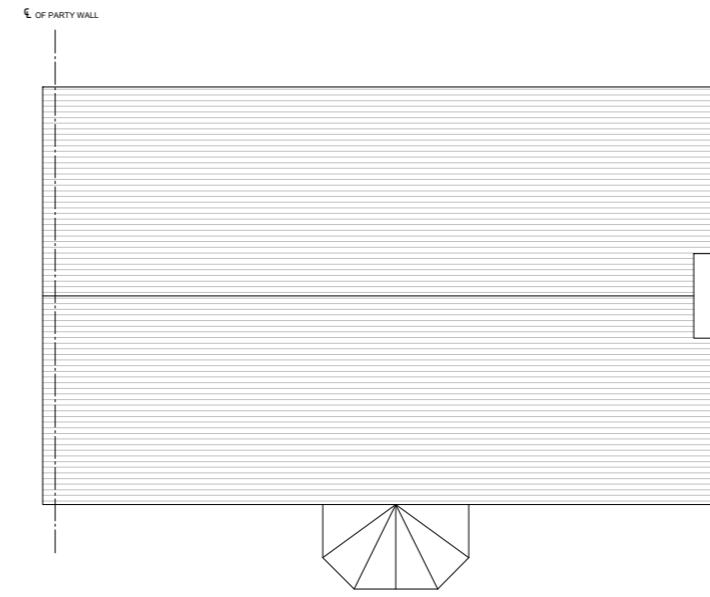

ROOF PLAN (existing)

Scale 1:100




FRONT ELEVATION (existing)

Scale 1:100




REAR ELEVATION (existing)

Scale 1:100

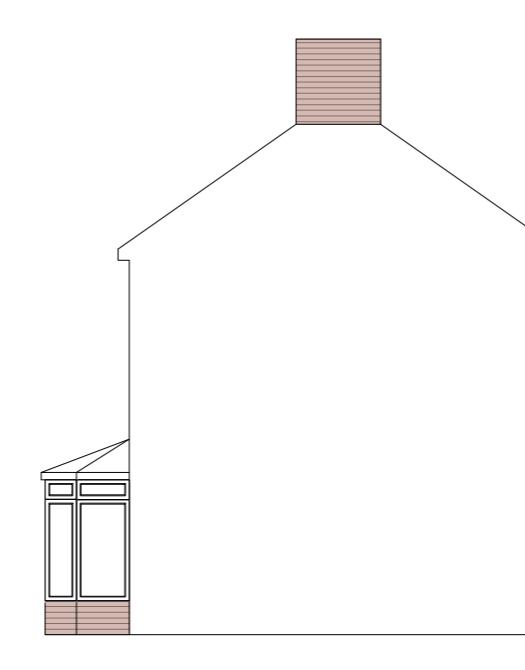

SIDE ELEVATION 1 (existing)

Scale 1:100

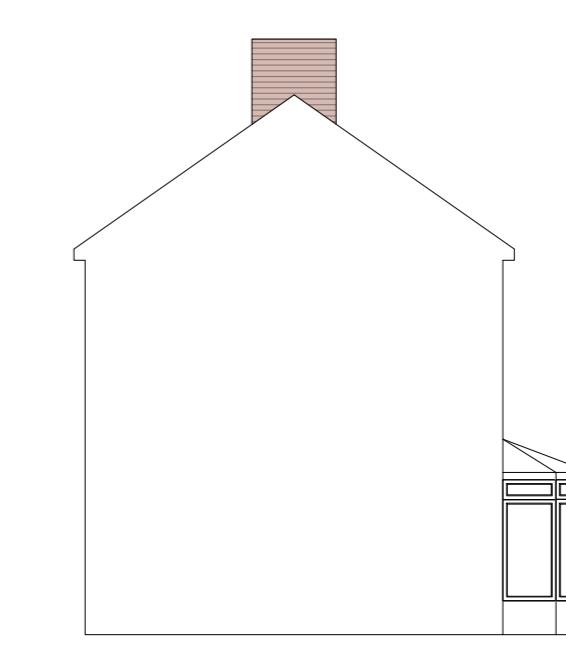

SIDE ELEVATION 2 (existing)

Scale 1:100

LEGEND:  
■ RETAINED STRUCTURE

SCALE BAR FOR 1:100  
0.0m 1.0m 2.0m 3.0m 4.0m 5.0m

Rev.	Description	By	Chkd.	Date
P1	ISSUE FOR INFORMATION	SS	SS	SEPT 23

Title:	ISSUE FOR INFORMATION		
Client:	...		
Project:	28 TOWNFIELD SQUARE, HAYES, UB3 2EX		
Drawing:	EXISTING PLANS AND ELEVATIONS		
Drawn:	SS	Chkd:	SS
Drawing Status:	PLANNING ISSUE	Rev.	P1
Scale:	Noted @ A2	Date	SEPT 23
Job No.:	PSD/2022/276	Drawing No.	A01