



NOTES RELATING TO THIS DRAWING


ALL DIMENSIONS ARE TO BE CHECKED ON SITE PRIOR TO COMMENCEMENT OF ANY WORKS, AND ANY DISCREPANCIES REPORTED IMMEDIATELY TO THE ARCHITECT/DISIGNER.
THIS DRAWING IS TO BE READ IN CONJUNCTION WITH ALL OTHER DESIGN TEAM DETAILS AND SPECIFICATIONS.
DO NOT SCALE FROM DRAWINGS, EXCEPT FOR THE PURPOSES OF PLANNING ASSESSMENT.

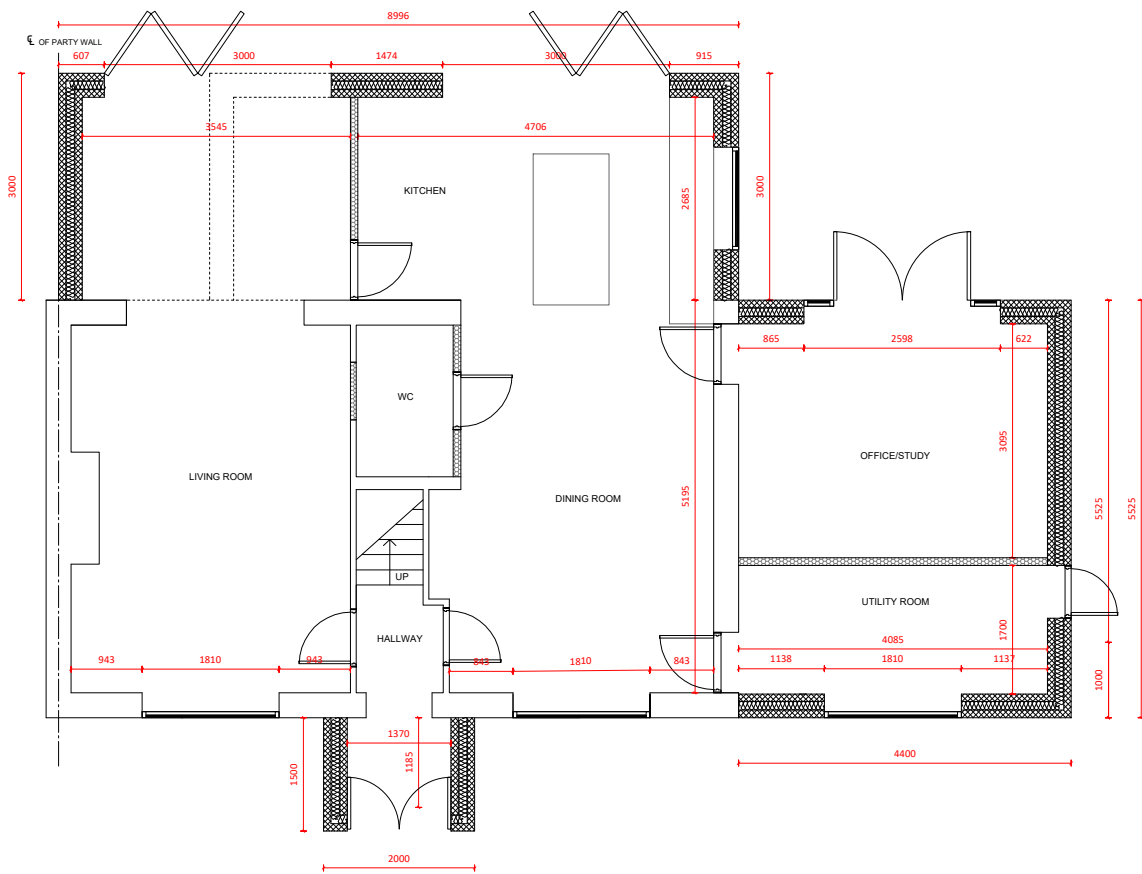

GROUND FLOOR (proposed)
Scale 1:100

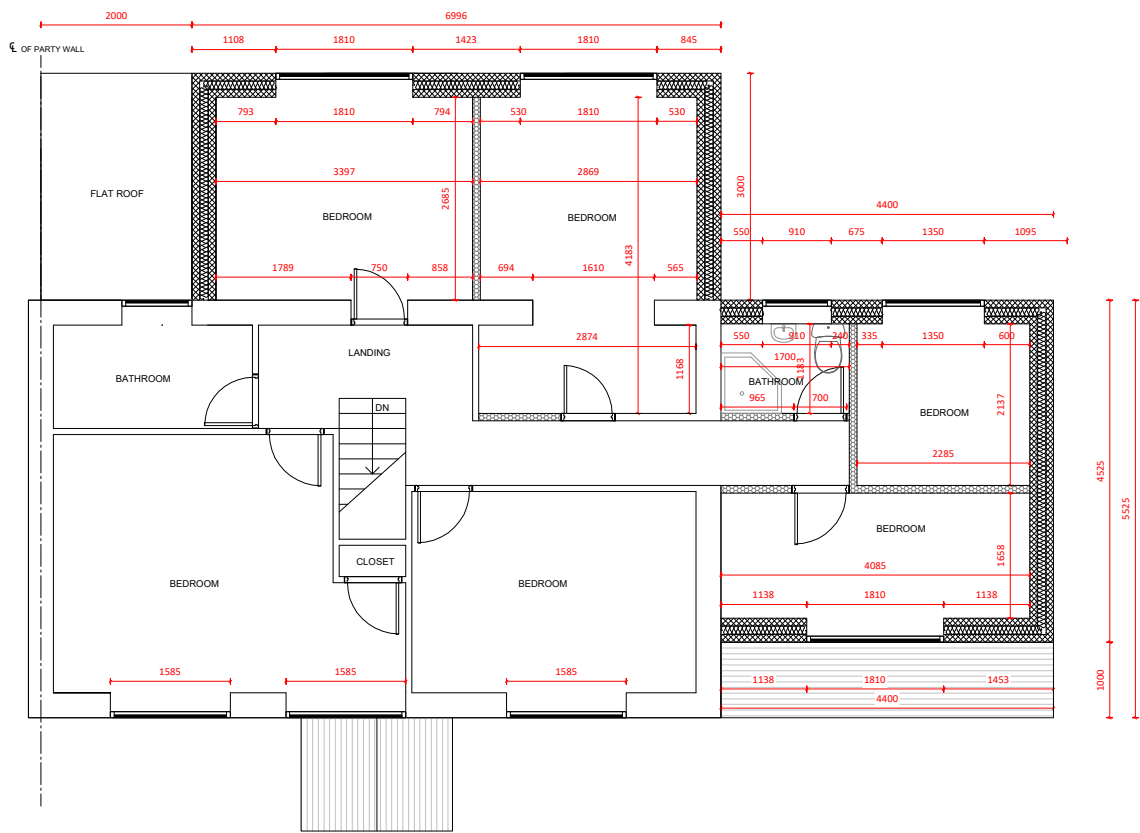


FIRST FLOOR (proposed)
Scale 1:100

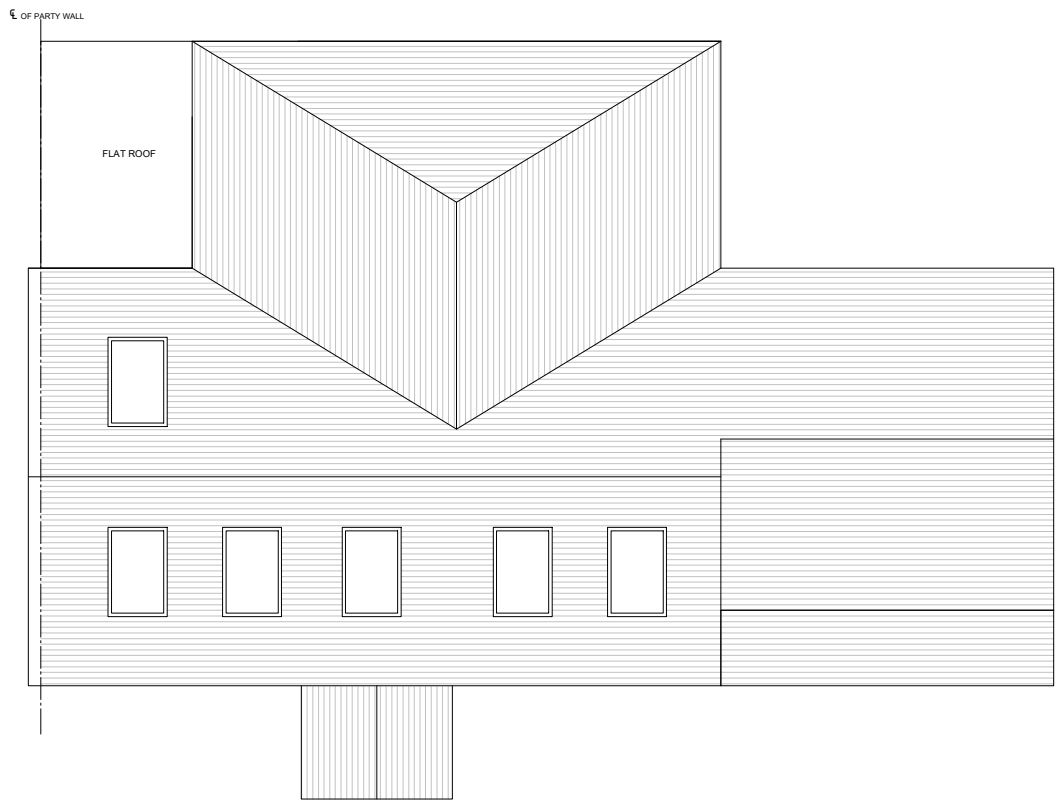


ROOF PLAN (proposed)
Scale 1:100



FRONT ELEVATION (proposed)
Scale 1:100

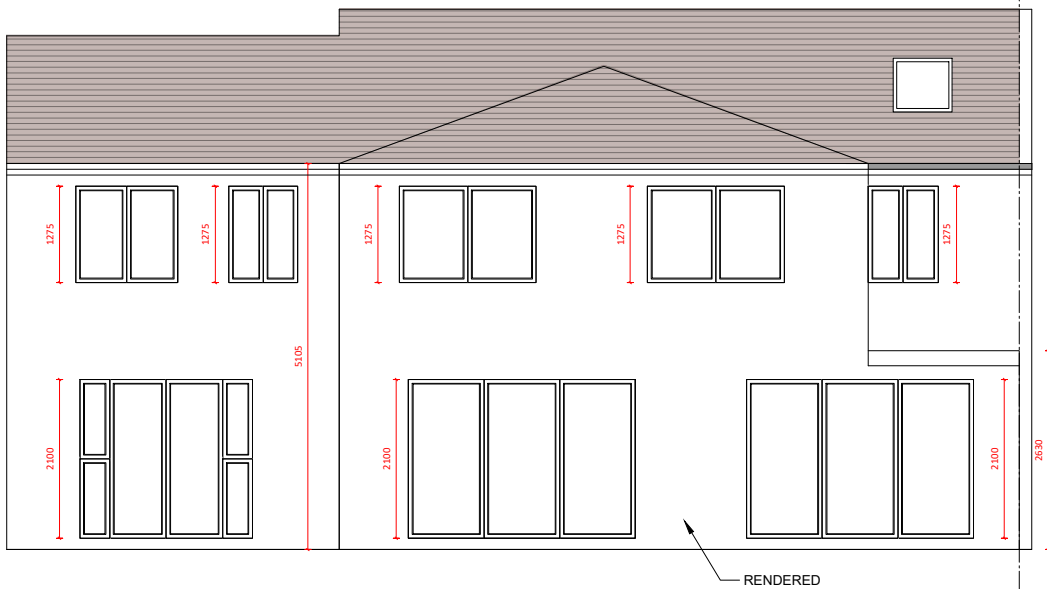

REAR ELEVATION (proposed)
Scale 1:100

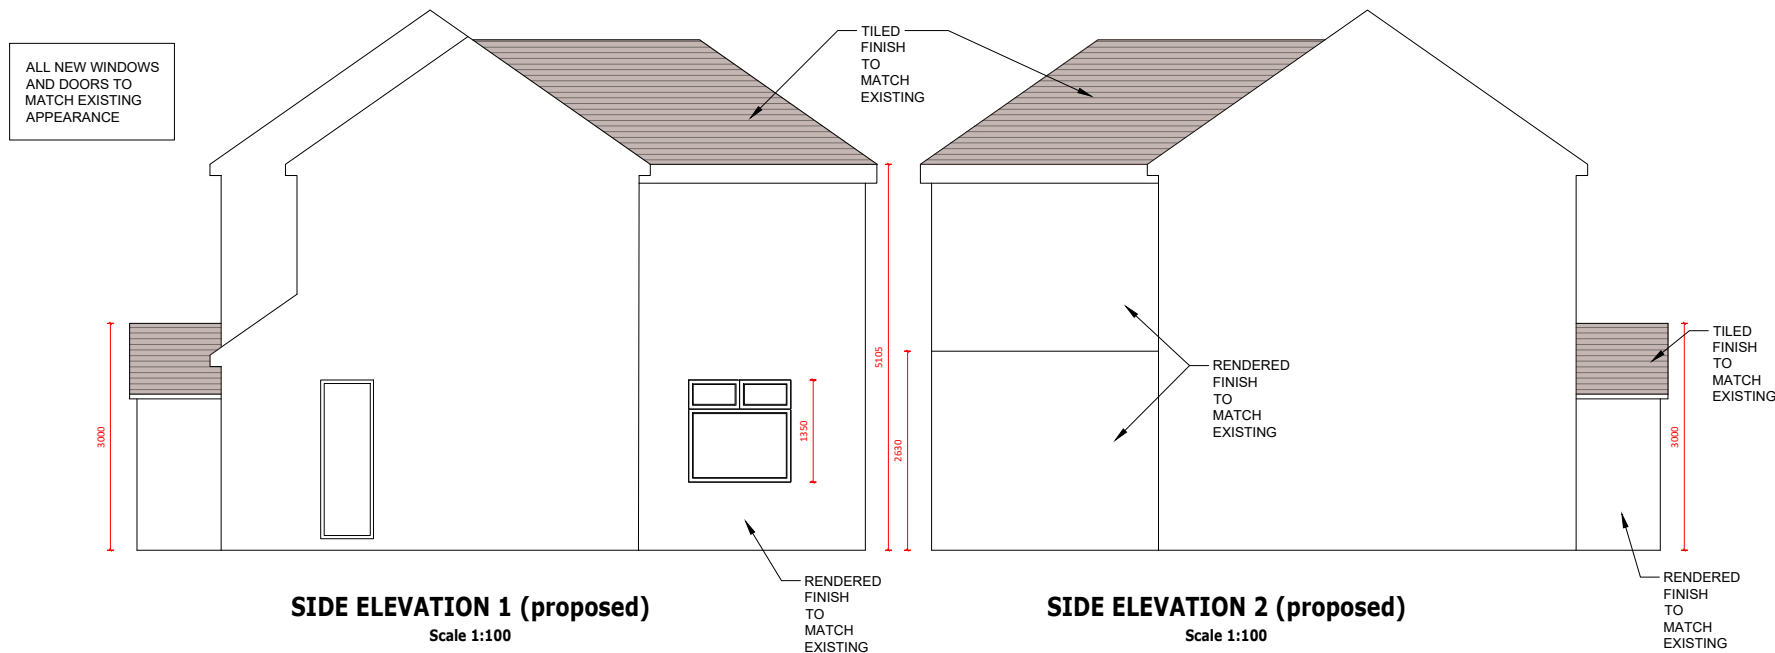

SIDE ELEVATION 1 (proposed)
Scale 1:100

SIDE ELEVATION 2 (proposed)
Scale 1:100

- LEGEND:
- RETAINED STRUCTURE
 - NEW CAVITY WALL
 - NEW STUD WALL
 - NEW BLOCKWORK WALL



Rev.	Description	By	Chkd.	Date
P1	ISSUE FOR INFORMATION	SS	SS	MAR 24

Title:	ISSUE FOR INFORMATION		
Client:	...		
Project:	28 TOWNFIELD SQUARE, HAYES, UB3 2EX		
Drawing:	EXISTING PLANS AND ELEVATIONS		
Drawn:	SS	Chkd:	SS
Drawing Status:	PLANNING ISSUE	Rev.	P1
Scale:	Noted @ A2	Date:	MAR 24
Job No.	PSD/2022/276	Drawing No.	A02