

Existing Ground Floor Plan

1:100

Proposed Ground Floor Plan

1:100

Existing First Floor Plan

1:100

Proposed First Floor Plan

1:100

All works to be carried out in accordance with current building regulations and as per signed contract. All dimensions / levels to be checked and verified on site before commencing any work and any discrepancies to be reported to the office immediately. This drawing to be read in conjunction with contract documents, project working drawings, specification, all consultants / specialist drawings, details and specification. All materials to be used in the construction of the external surfaces of the new works shall match those in the existing building.

CLIENT:

Mr Gaby Sighiartau

DRAWING TITLE:

Ground Fl and First Fl Plans

JOB TITLE:

First Floor Extension

JOB REF / ADDRESS:

DW202200007 69 Berkeley Road UB10 9DY (Gaby)

SCALE: DATE:

1/100 @ A3 1/50 @ A3 January 23

PP Ref:

PP-

JOB NO:


DW202200007  
01

PHASE:

Planning/Permitted DO

DRAWING NO:

REVISION: 00

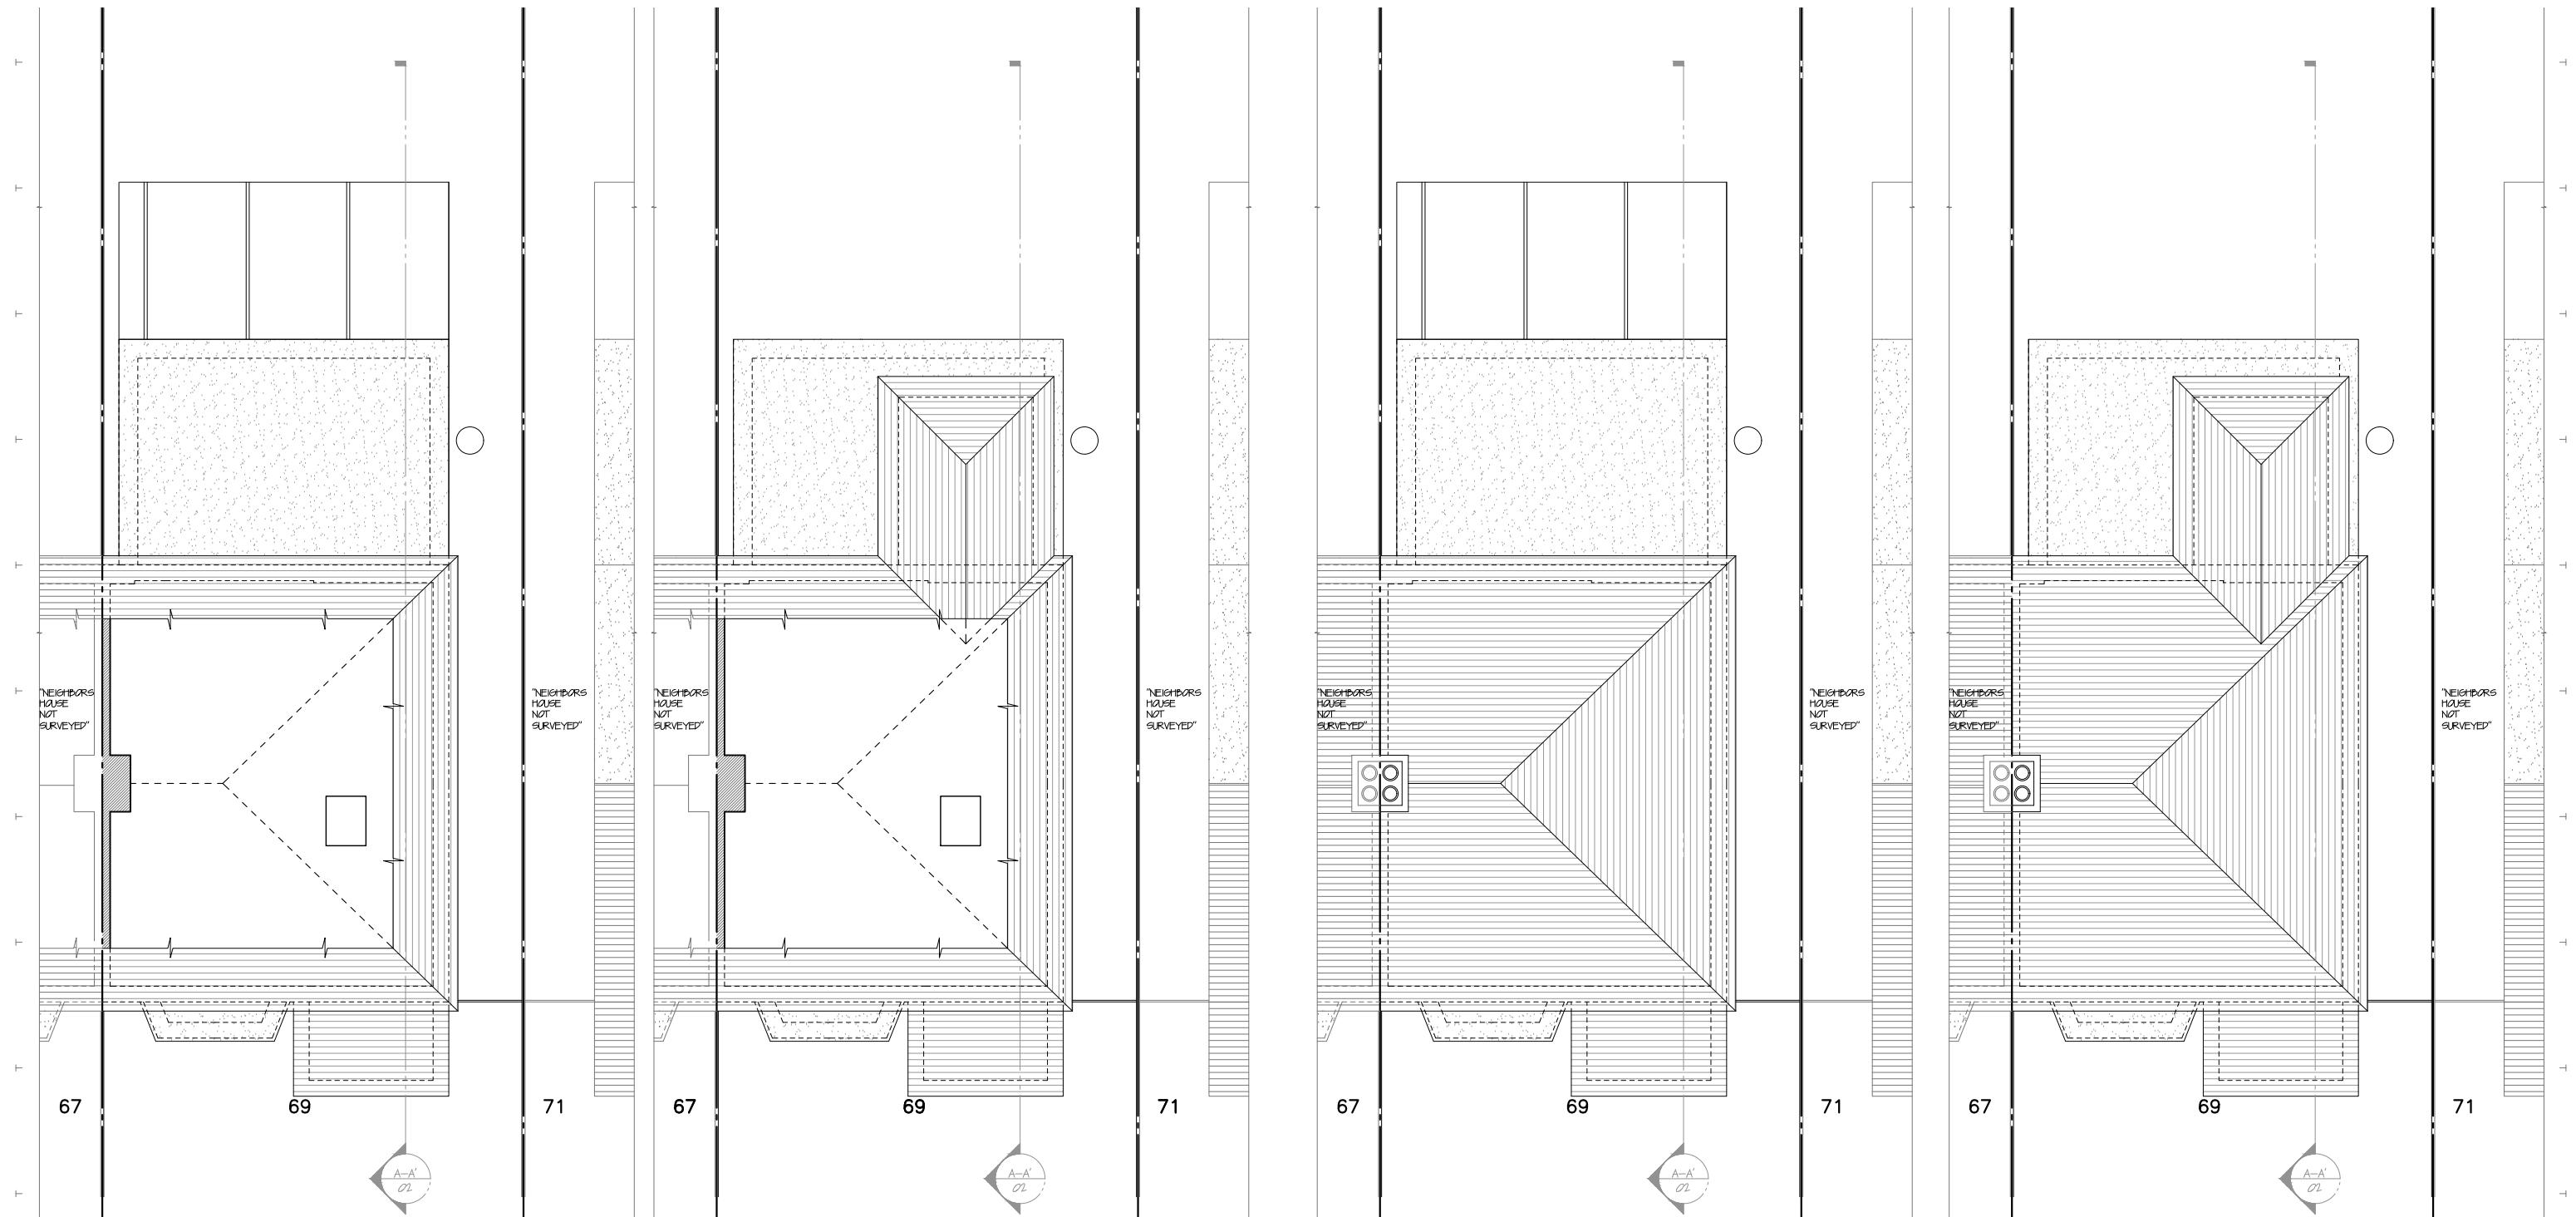

Existing Loft Floor Plan

1:100

Proposed Loft Floor Plan

1:100

Existing Roof Plan

1:100

Proposed Roof Plan

1:100

All works to be carried out in accordance with current building regulations and as per signed contract. All dimensions / levels to be checked and verified on site before commencing any work and any discrepancies to be reported to the office immediately. This drawing to be read in conjunction with contract documents, project working drawings, specification, all consultants / specialist drawings, details and specification. All materials to be used in the construction of the external surfaces of the new works shall match those in the existing building.

CLIENT:

Mr Gaby Sighiartau  
DRAWING TITLE:  
Loft and Roof Plans

JOB TITLE:

First Floor Extension  
JOB REF / ADDRESS:  
DW202200007 69 Berkeley Road UB10 9DY (Gaby)

SCALE: DATE:

1:100 @ A3 1/50 @ A3 January 23

PP Ref:


PP-  
JOB NO:  
DW202200007

PHASE:

Planning/Permitted DO  
DRAWING NO:  
02

DRAWN BY:

REVISION:  
00

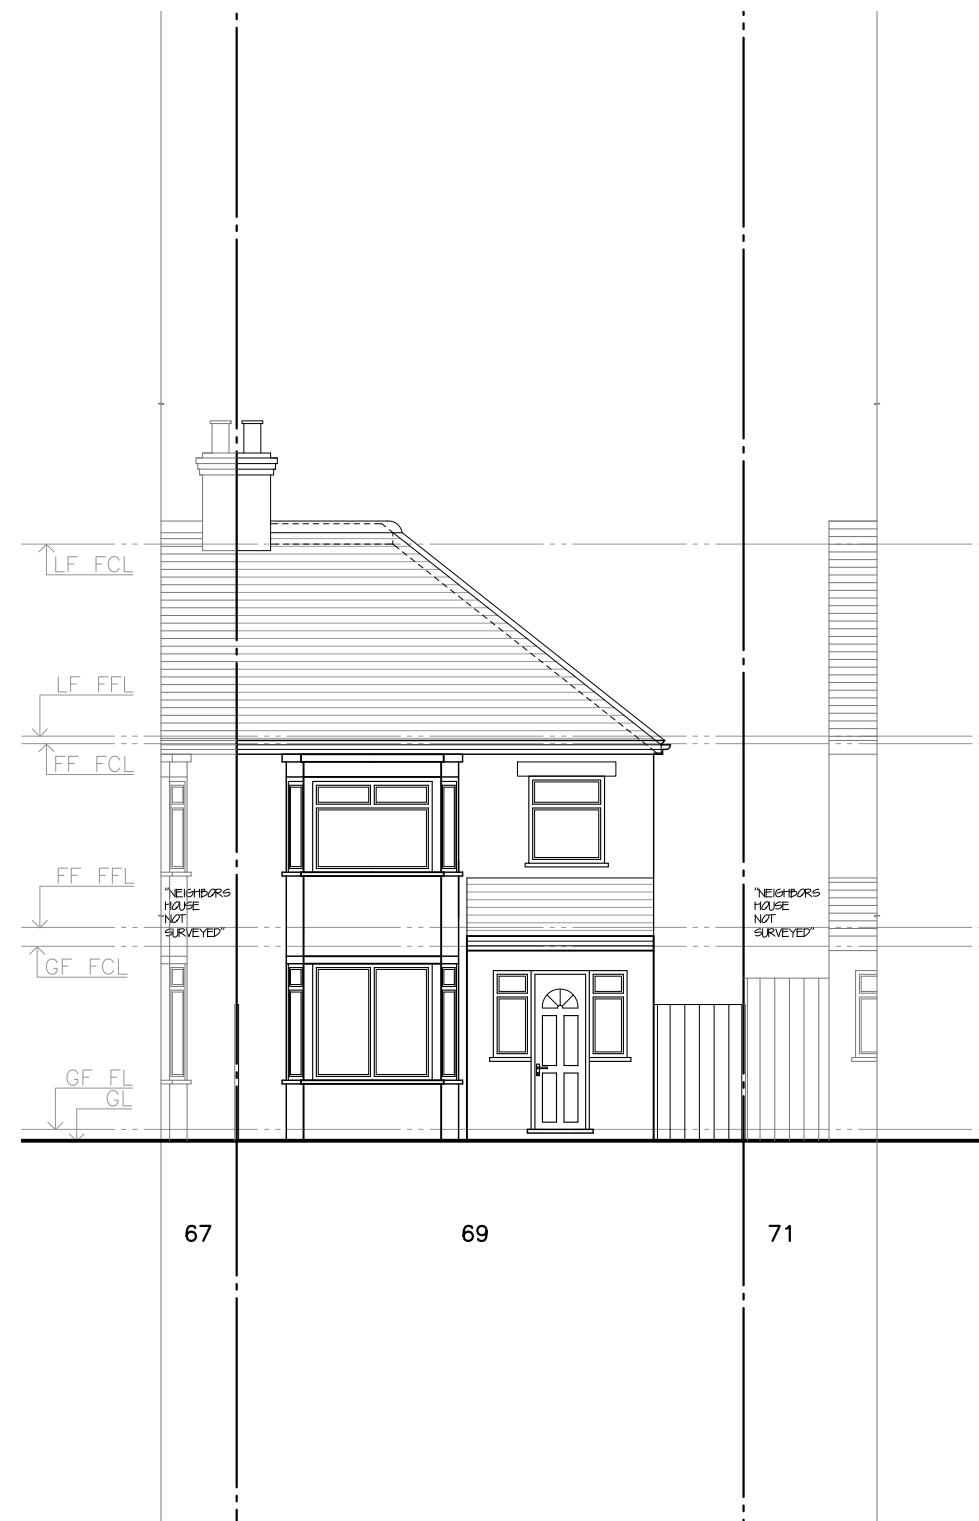

Existing Front Elevation

1:100



Proposed Front Elevation

1:100

All works to be carried out in accordance with current building regulations and as per signed contract. All dimensions / levels to be checked and verified on site before commencing any work and any discrepancies to be reported to the office immediately. This drawing to be read in conjunction with contract documents, project working drawings, specification, all consultants / specialist drawings, details and specification. All materials to be used in the construction of the external surfaces of the new works shall match those in the existing building.

CLIENT:

Mr Gaby Sighiartau

DRAWING TITLE:

Front Elevations

JOB TITLE:

First Floor Extension

JOB REF / ADDRESS:

DW202200007 69 Berkeley Road UB10 9DY (Gaby)

SCALE: 1:100 @ A3

DATE: January 23

PP Ref: PP-

PP Ref:

PP-

JOB NO:

DW202200007

PHASE:

Planning/Permitted DO


DRAWING NO:

03

DRAWN BY:


REVISION:

00

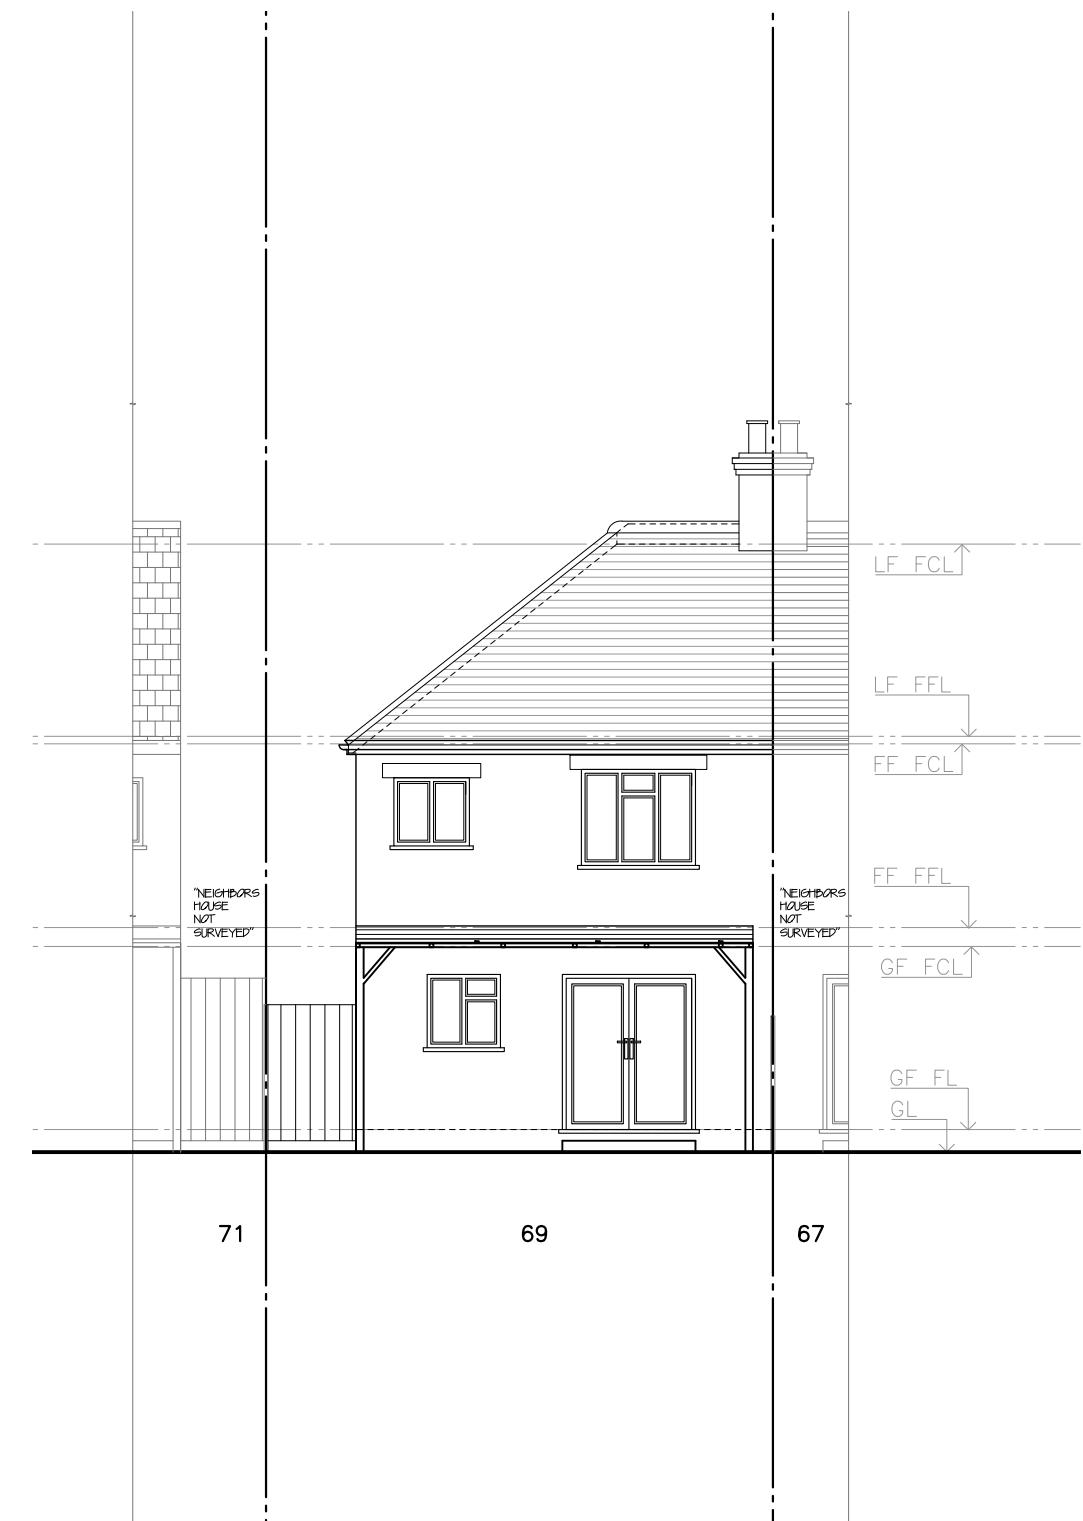

Existing Rear Elevation

1:100

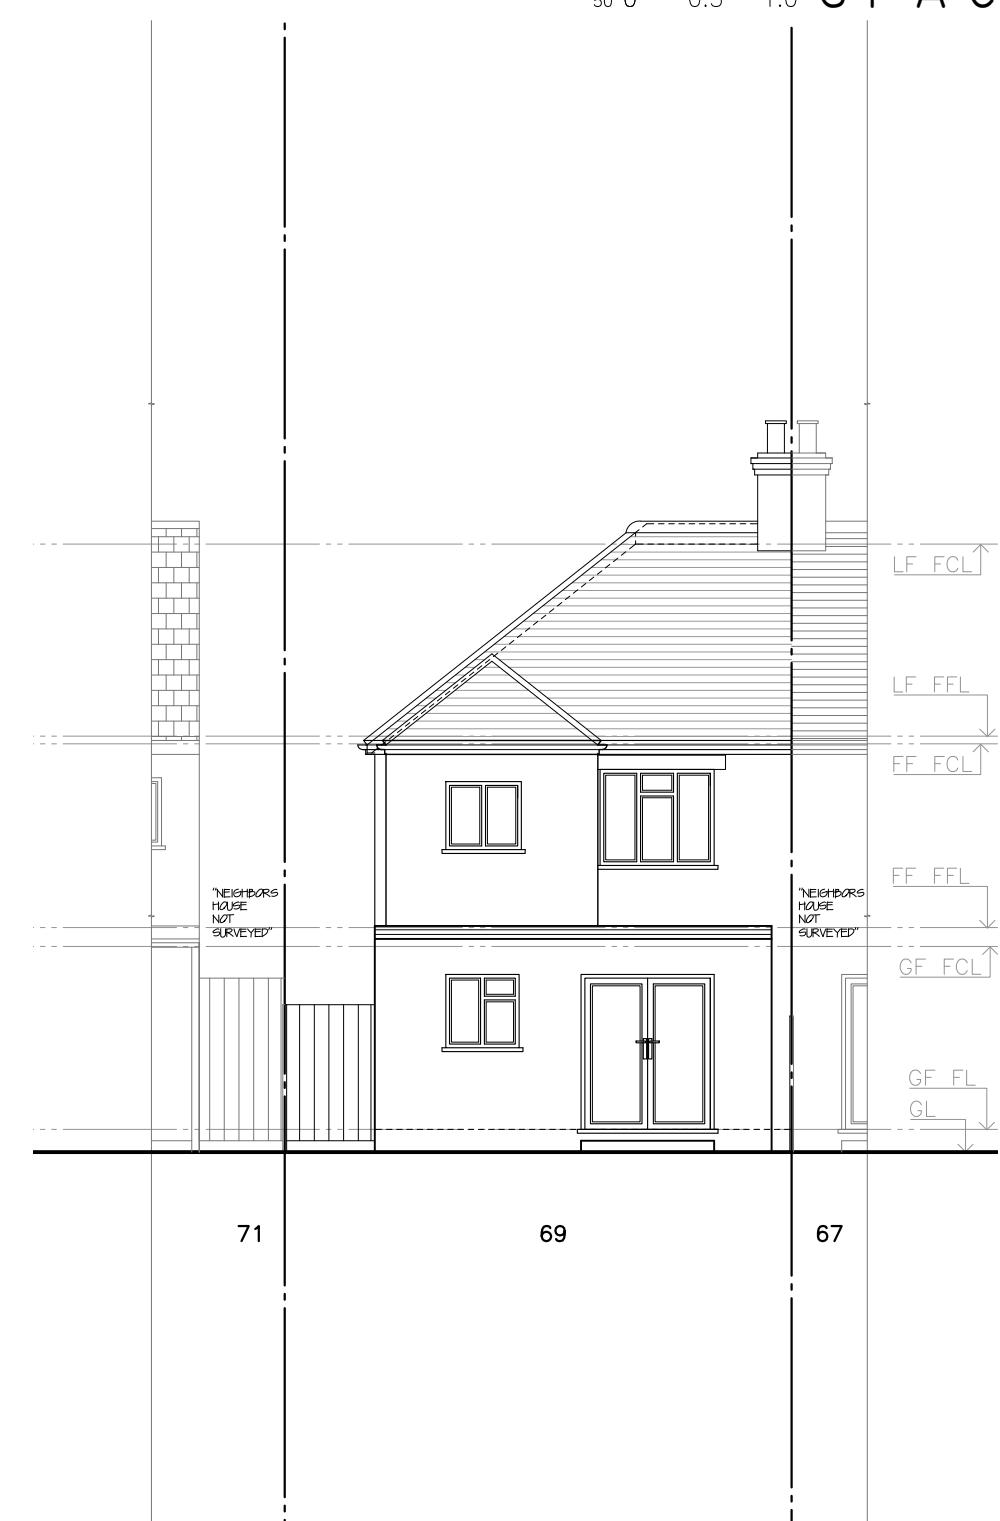

Proposed Rear Elevation

1:100

All works to be carried out in accordance with current building regulations and as per signed contract. All dimensions / levels to be checked and verified on site before commencing any work and any discrepancies to be reported to the office immediately. This drawing to be read in conjunction with contract documents, project working drawings, specification, all consultants / specialist drawings, details and specification. All materials to be used in the construction of the external surfaces of the new works shall match those in the existing building.

CLIENT:

Mr Gaby Sighiartau

DRAWING TITLE:

Rear Elevations

JOB TITLE:

First Floor Extension

JOB REF / ADDRESS:

DW202200007 69 Berkeley Road UB10 9DY (Gaby)

SCALE: DATE:

1:100 @ A3 1:50 @ A3 January 23

PP Ref:

PP-

JOB NO:

DW202200007

PHASE:

Planning/Permitted DO

DRAWING NO:


04

DRAWN BY:

REVISION:

00



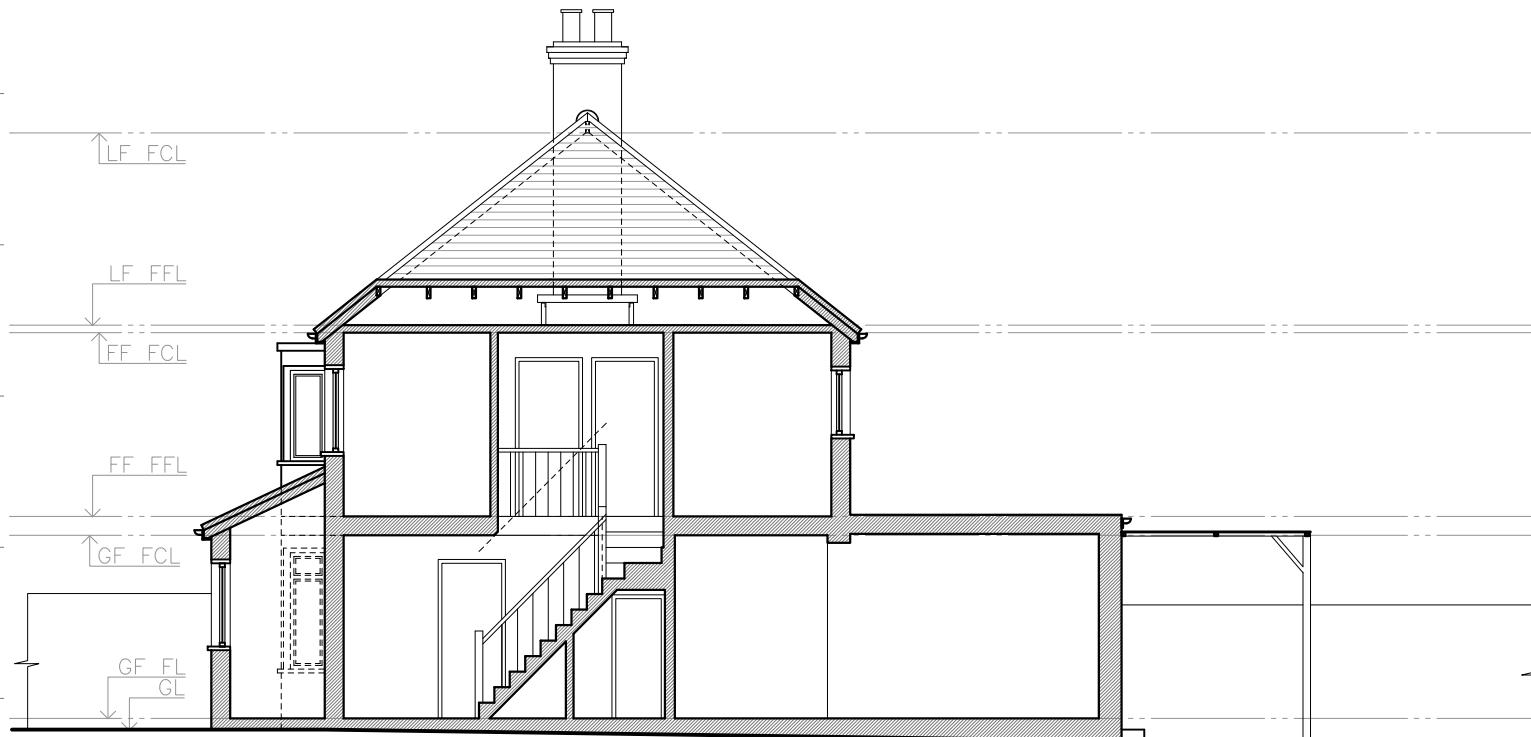

Existing Section A-A

1:100


All works to be carried out in accordance with current building regulations and as per signed contract. All dimensions / levels to be checked and verified on site before commencing any work and any discrepancies to be reported to the office immediately. This drawing to be read in conjunction with contract documents, project working drawings, specification, all consultants / specialist drawings, details and specification. All materials to be used in the construction of the external surfaces of the new works shall match those in the existing building.

CLIENT:

Mr Gaby Sighiartau

DRAWING TITLE:

Section A-A'

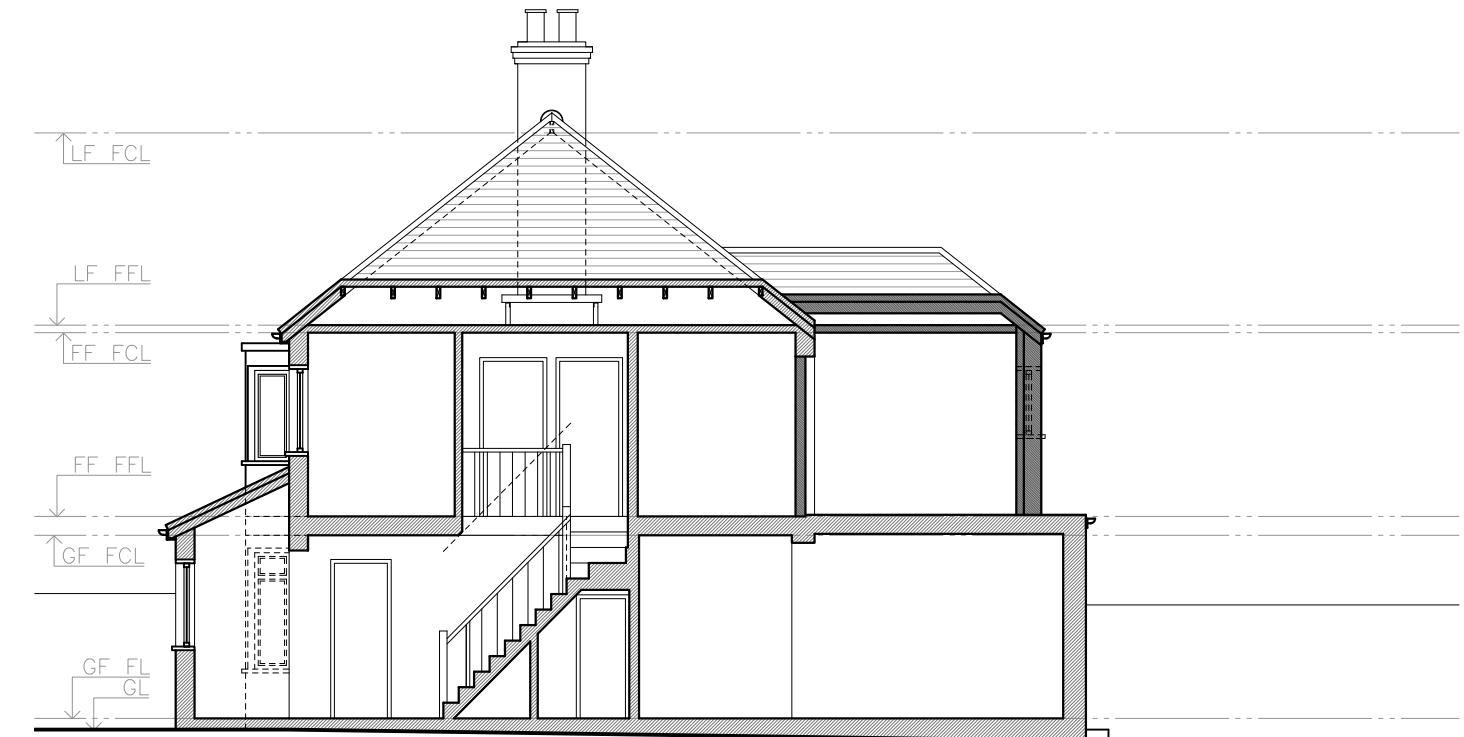

Proposed Section A-A

1:100

JOB TITLE:  
First Floor Extension  
JOB REF / ADDRESS:  
DW202200007 69 Berkeley Road UB10 9DY (Gaby)

SCALE: 1:100 @ A3  
DATE: 1/50 @ A3 January 23  
PP Ref: PP-  
JOB NO: DW202200007

PHASE: Planning/Permitted DO  
DRAWN BY: DRAWN BY:  
REVISION: 00