


500 500 1000

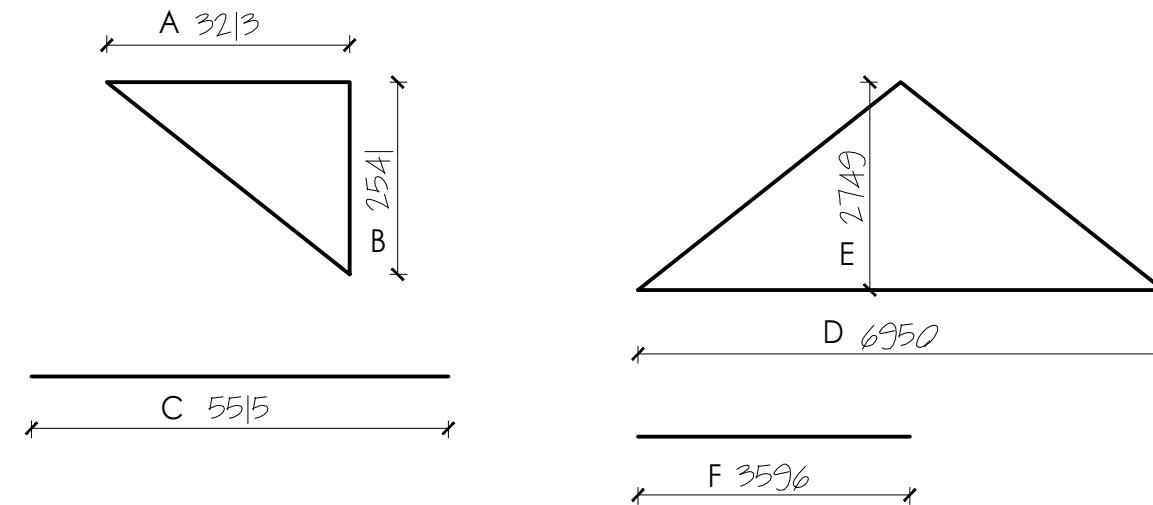

$$V1 = (A \times B)/2 \times (C)$$
$$V1 = (3.213 \times 2.541)/2 \times (5.515)$$
$$V1 = 22.51 \text{ m}^3$$

$$V2 = (D \times E)/2 \times (F) \times 1/3$$
$$V2 = (6.950 \times 2.749)/2 \times (3.596) \times 1/3$$
$$V2 = 11.45 \text{ m}^3$$

$\text{TOTAL VOLUME} = V1 + V2$ $= 22.51 + 11.45$ $= 33.96 \text{ m}^3$
---

## Volume Calculation

All works to be carried out in accordance with current building regulations and as per signed contract. All dimensions / levels to be checked and verified on site before commencing any work and any discrepancies to be reported to the office immediately. This drawing to be read in conjunction with contract documents, project working drawings, specification, all consultants / specialist drawings, details and specification. All materials to be used in the construction of the external surfaces of the new works shall match those in the existing building.

CLIENT:

Mr Gaby Sighiartau

DRAWING TITLE:

Volume Calculation

JOB TITLE:

Loft Conversion

JOB REF / ADDRESS:

DW202200007 69 Berkeley Road UB10 9DY (Gaby)

SCALE: DATE:

1/100 @ A3 1/50 @ A3 July 23

PP Ref:

PP-

JOB NO:

DW202200007 01

PHASE:

Permitted

DRAWING NO:


00

DRAWN BY:

DO

REVISION:

00

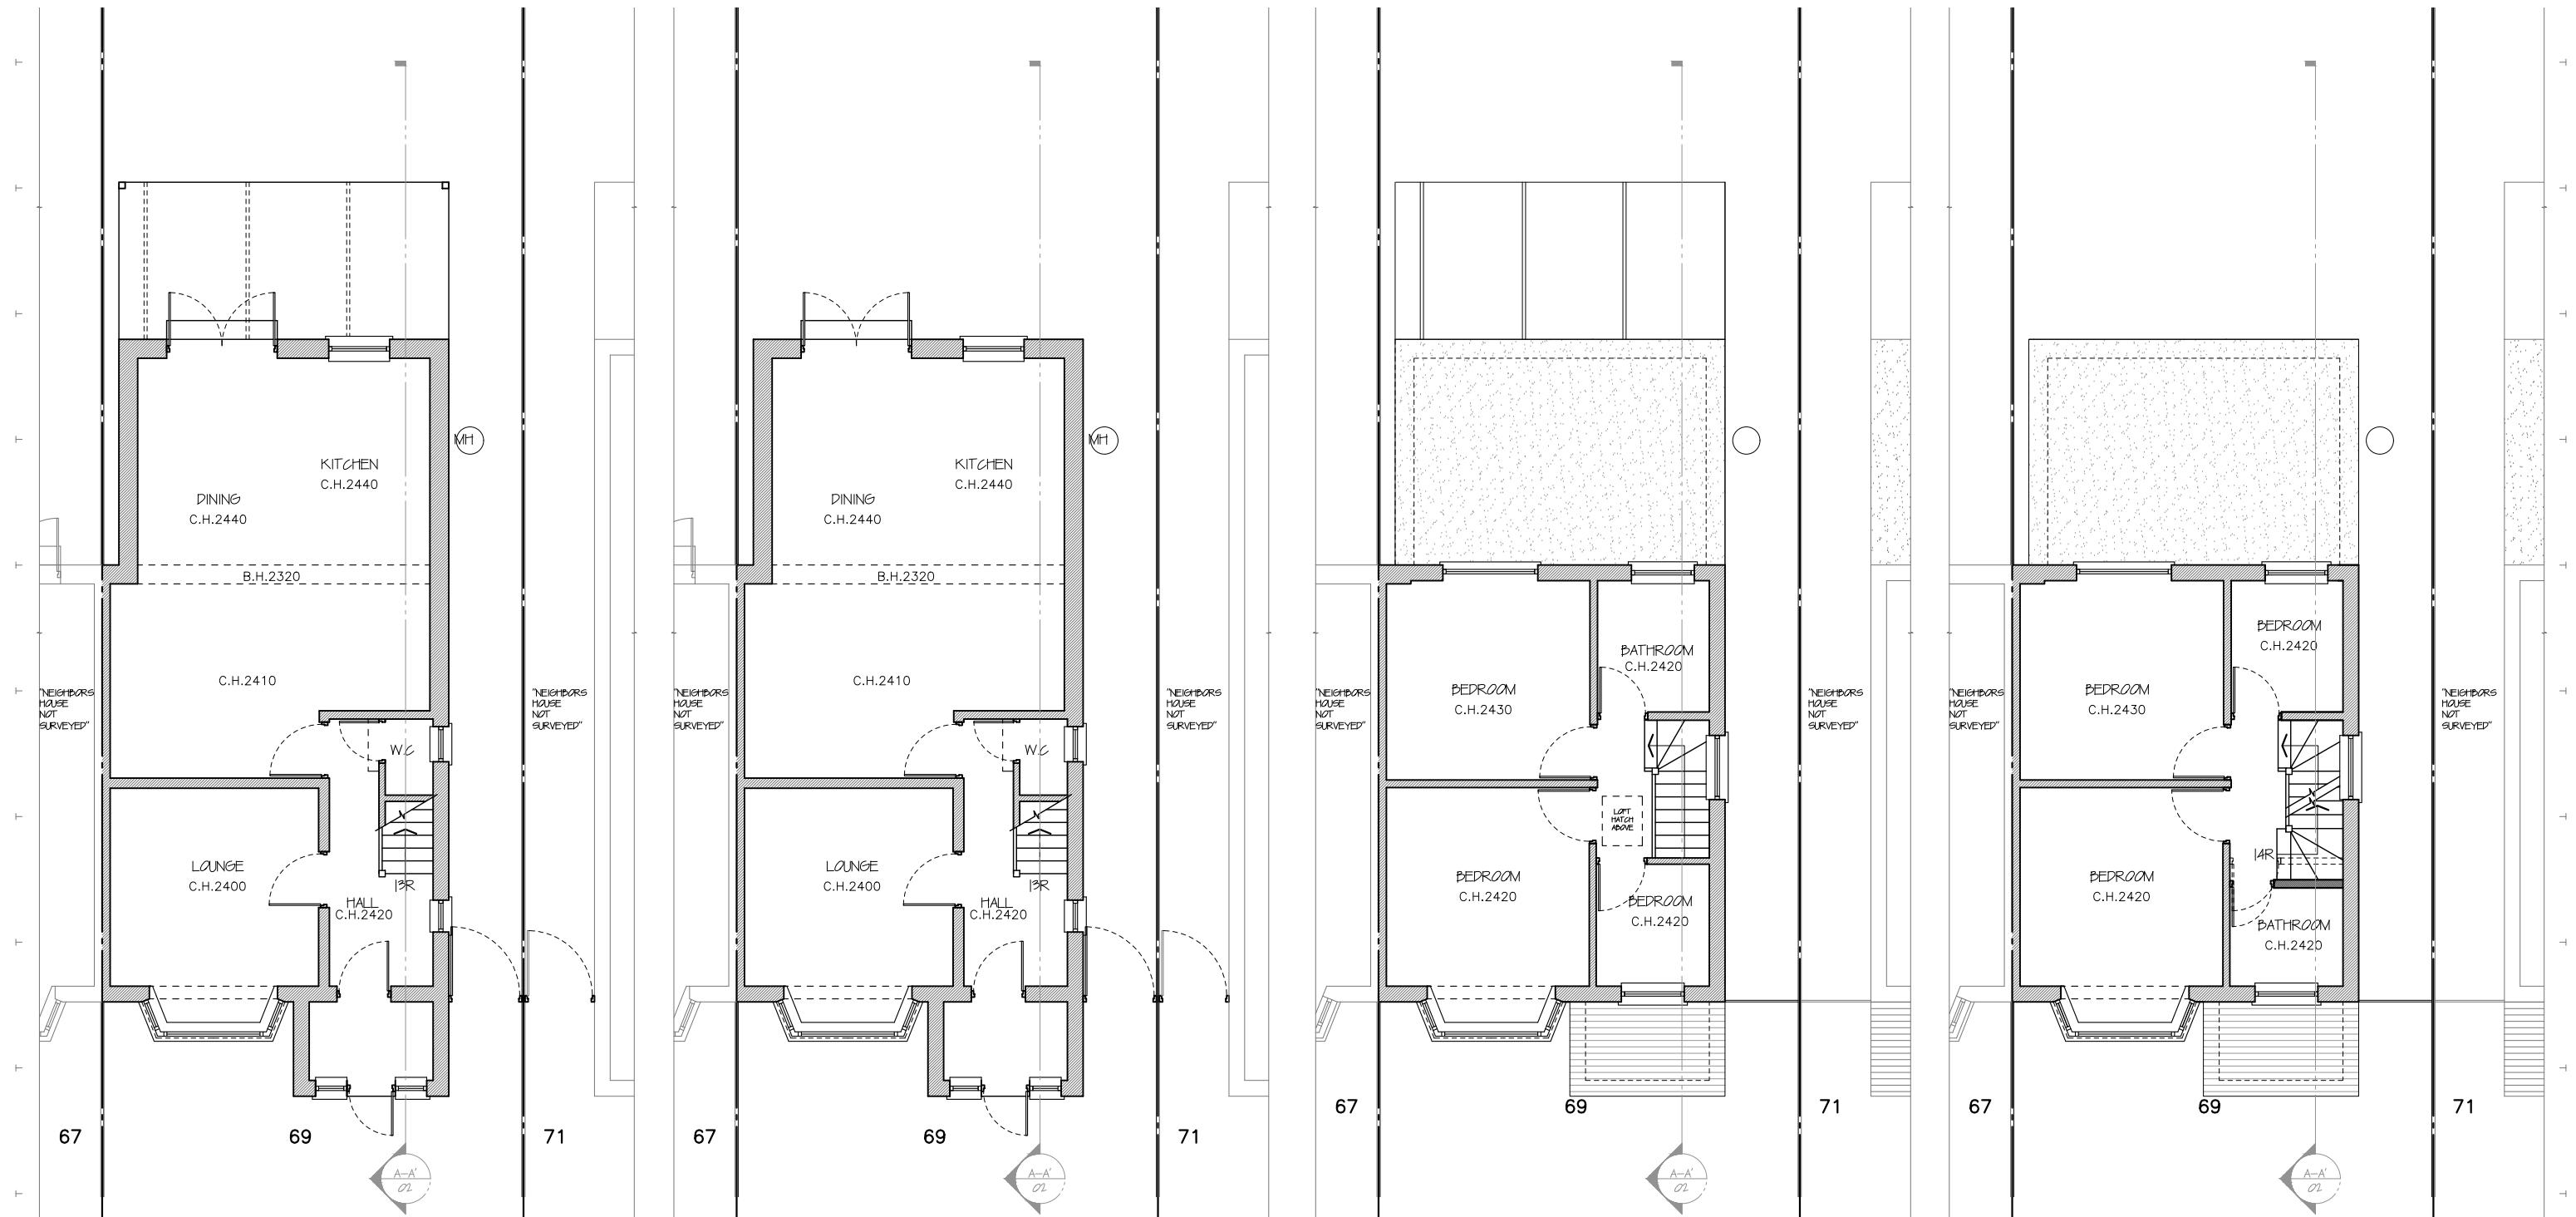

Existing Ground Floor Plan

1:100

All works to be carried out in accordance with current building regulations and as per signed contract. All dimensions / levels to be checked and verified on site before commencing any work and any discrepancies to be reported to the office immediately. This drawing to be read in conjunction with contract documents, project working drawings, specification, all consultants / specialist drawings, details and specification. All materials to be used in the construction of the external surfaces of the new works shall match those in the existing building.

Proposed Ground Floor Plan

1:100

CLIENT:  
Mr Gaby Sighiartau  
DRAWING TITLE:  
Ground Fl and First Fl Plans

Existing First Floor Plan

1:100


JOB TITLE:  
Loft Conversion  
DRAWING REF / ADDRESS:  
DW202200007 69 Berkeley Road UB10 9DY (Gaby)

SCALE: 1:100 @ A3  
1:50 @ A3

DATE: July 23

PP Ref: PP-  
JOB NO: DW202200007  
DRAWING NO: 02

PHASE: Permitted  
DRAWN BY: DO  
REVISION: 00

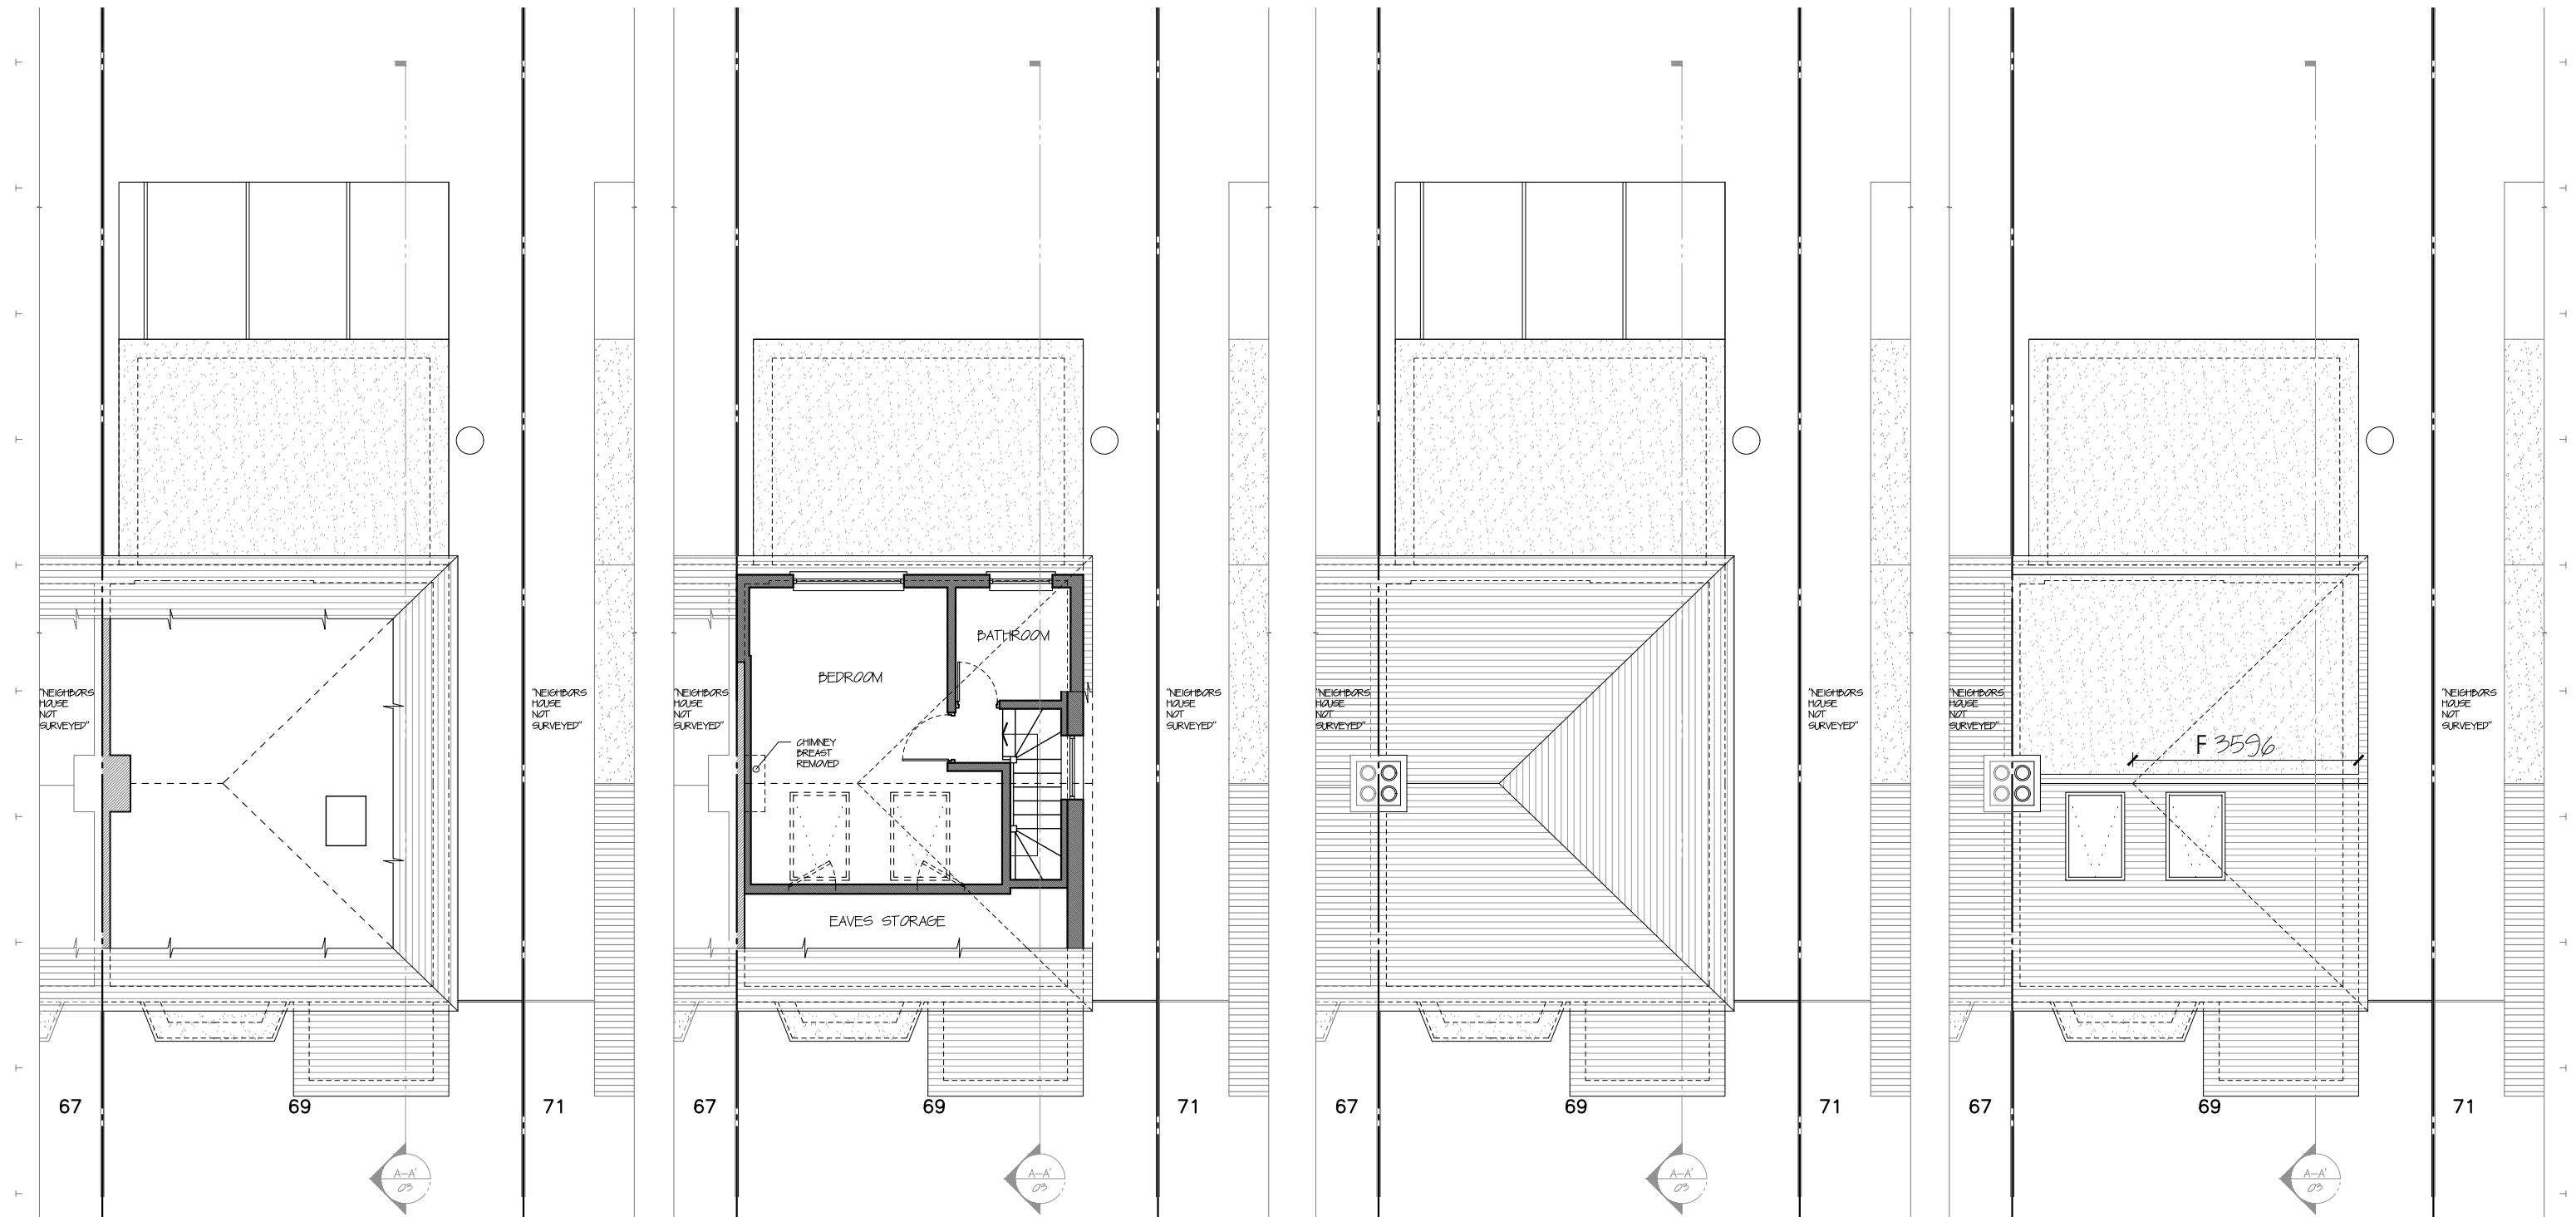

Existing Loft Floor Plan

1:100

Proposed Loft Floor Plan

1:100

Existing Roof Plan

1:100

Proposed Roof Plan

1:100

All works to be carried out in accordance with current building regulations and as per signed contract. All dimensions / levels to be checked and verified on site before commencing any work and any discrepancies to be reported to the office immediately. This drawing to be read in conjunction with contract documents, project working drawings, specification, all consultants / specialist drawings, details and specification. All materials to be used in the construction of the external surfaces of the new works shall match those in the existing building.

CLIENT:


Mr Gaby Sighiartau  
DRAWING TITLE:  
Loft and Roof Plans

JOB TITLE:

Loft Conversion  
JOB REF / ADDRESS:  
DW202200007 69 Berkeley Road UB10 9DY (Gaby)

SCALE: 1:100 @ A3  
1:50 @ A3  
DATE: July 23

PP Ref: PP-  
JOB NO: DW202200007  
PHASE: Permitted  
DRAWING NO: 03  
DRAWN BY: DO  
REVISION: 00

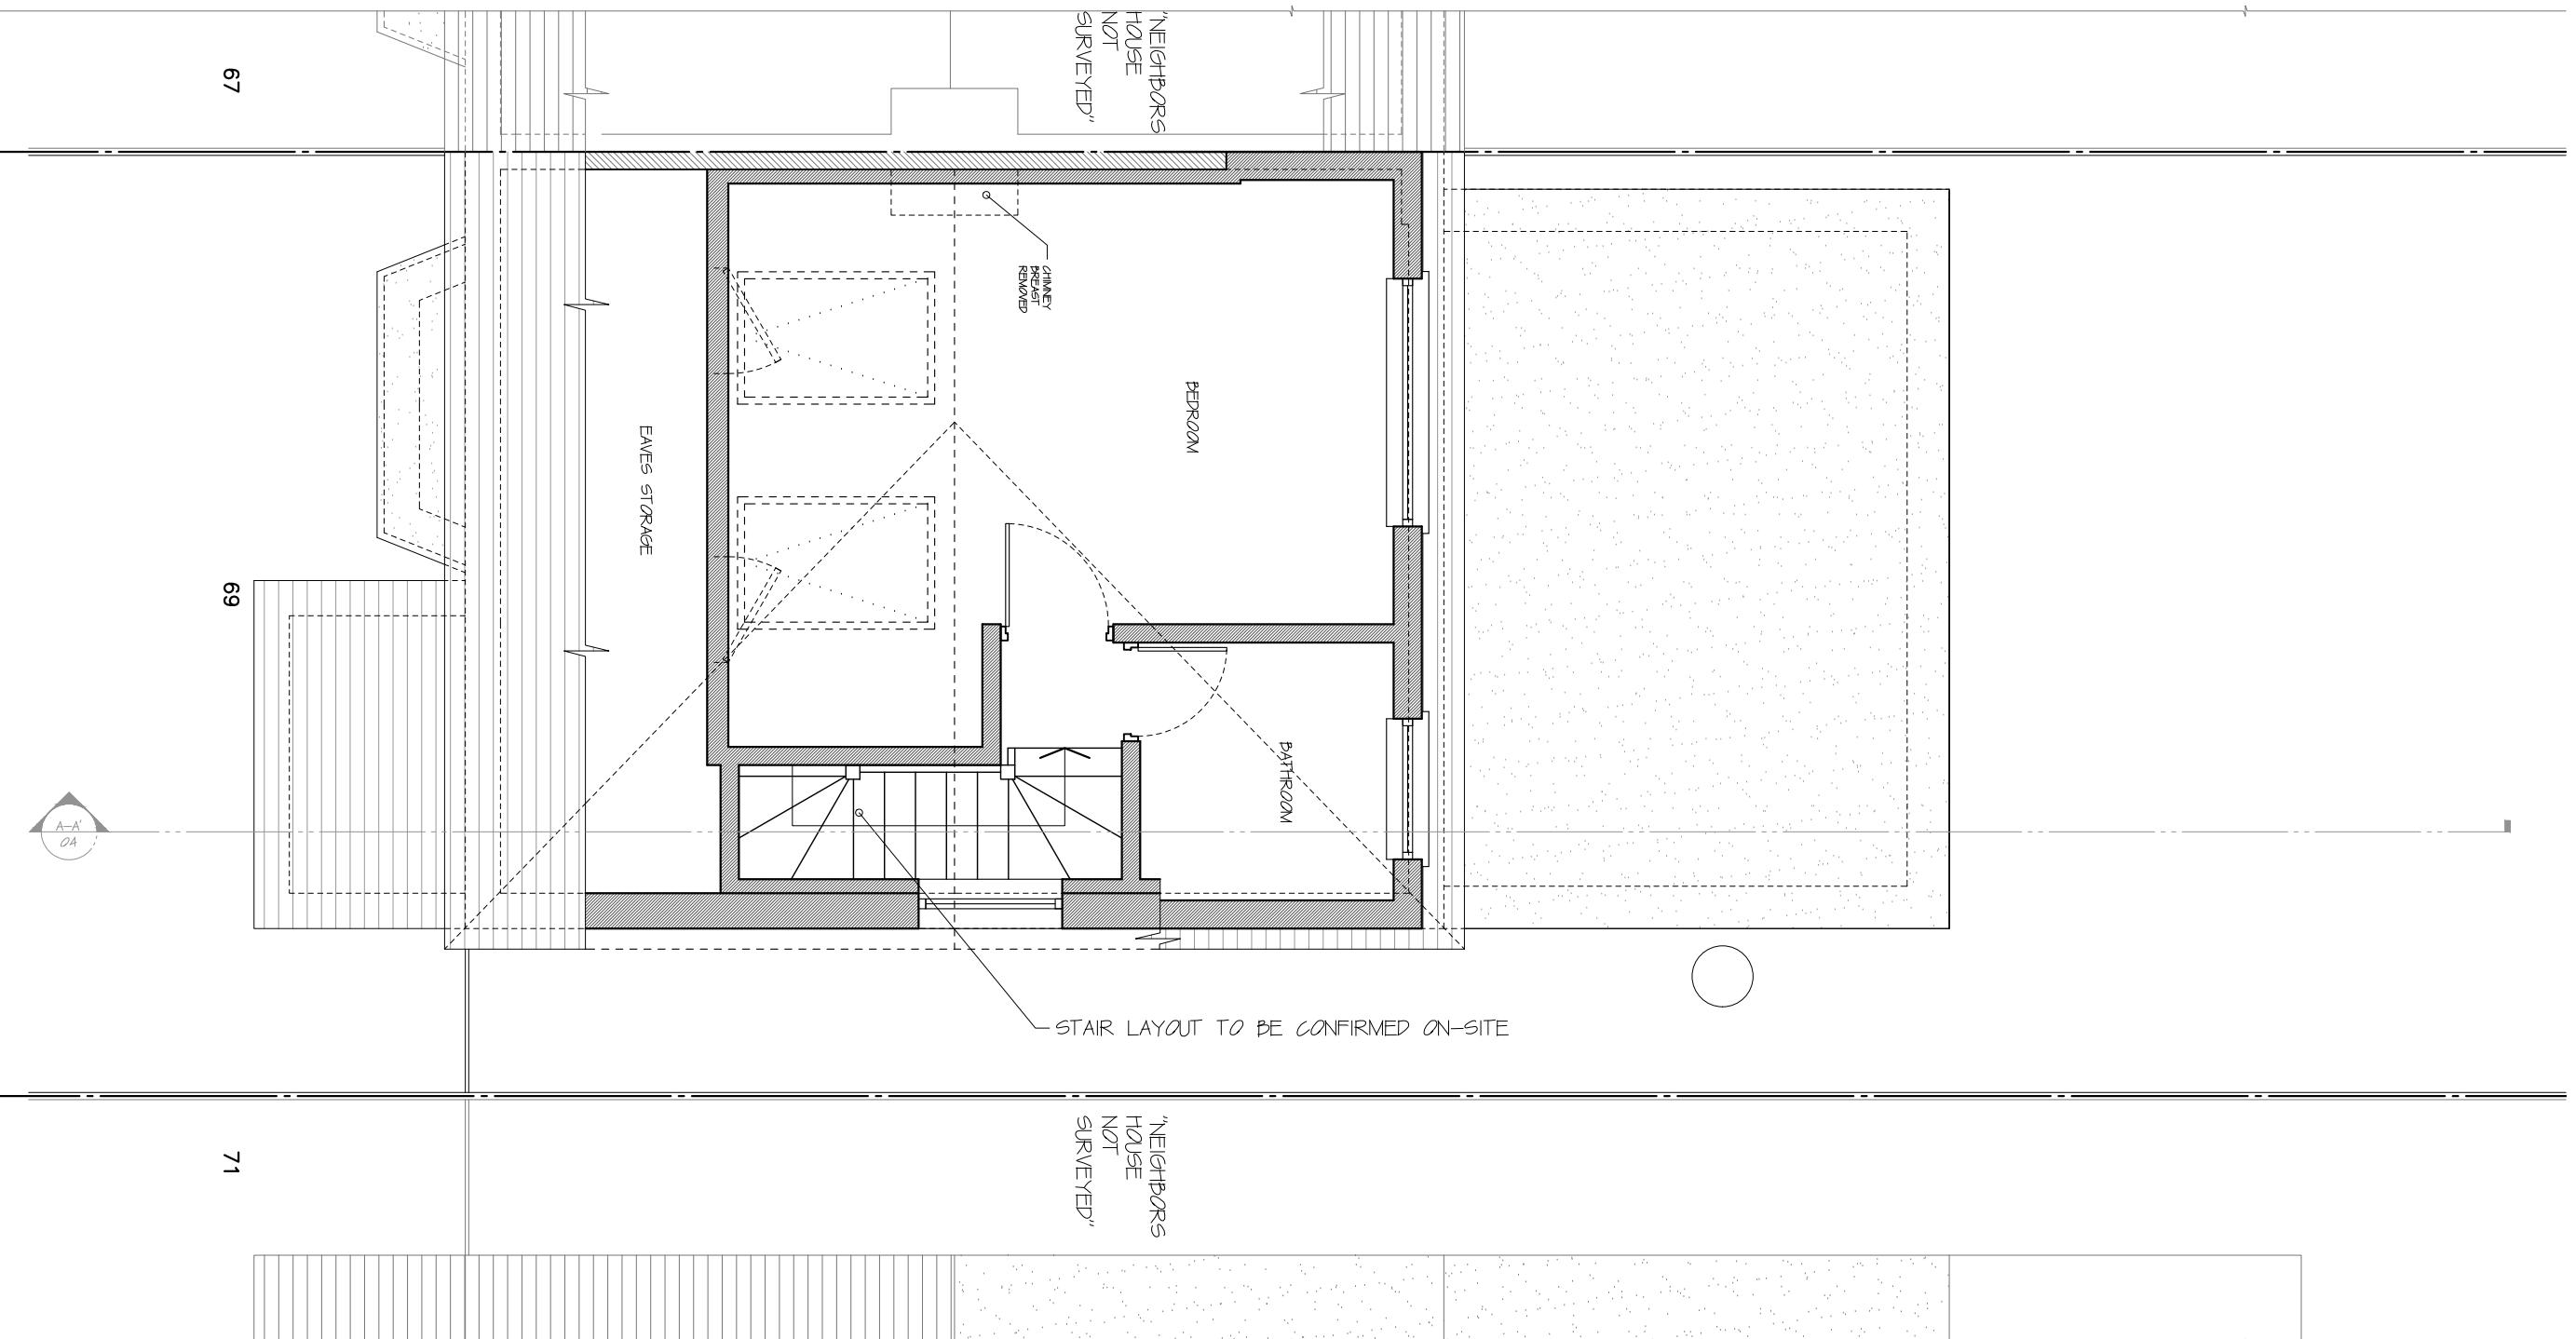

## Proposed Loft

1:50

All works to be carried out in accordance with current building regulations and as per signed contract. All dimensions / levels to be checked and verified on site before commencing any work and any discrepancies to be reported to the office immediately. This drawing to be read in conjunction with contract documents, project working drawings, specification, all consultants / specialist drawings, details and specification. All materials to be used in the construction of the external surfaces of the new works shall match those in the existing building.

CLIENT:

Mr Gaby Sighiartau

DRAWING TITLE:

Proposed Loft Plans

JOB TITLE:

Loft Conversion

JOB REF / ADDRESS:

DW202200007 69 Berkeley Road UB10 9DY (Gaby)

SCALE: DATE:

1/100 @ A3 1/50 @ A3 July 23

PP Ref:

PP-

JOB NO:

DW202200007

PHASE:

Permitted

DRAWING NO:


04

DRAWN BY:

DO

REVISION:

00

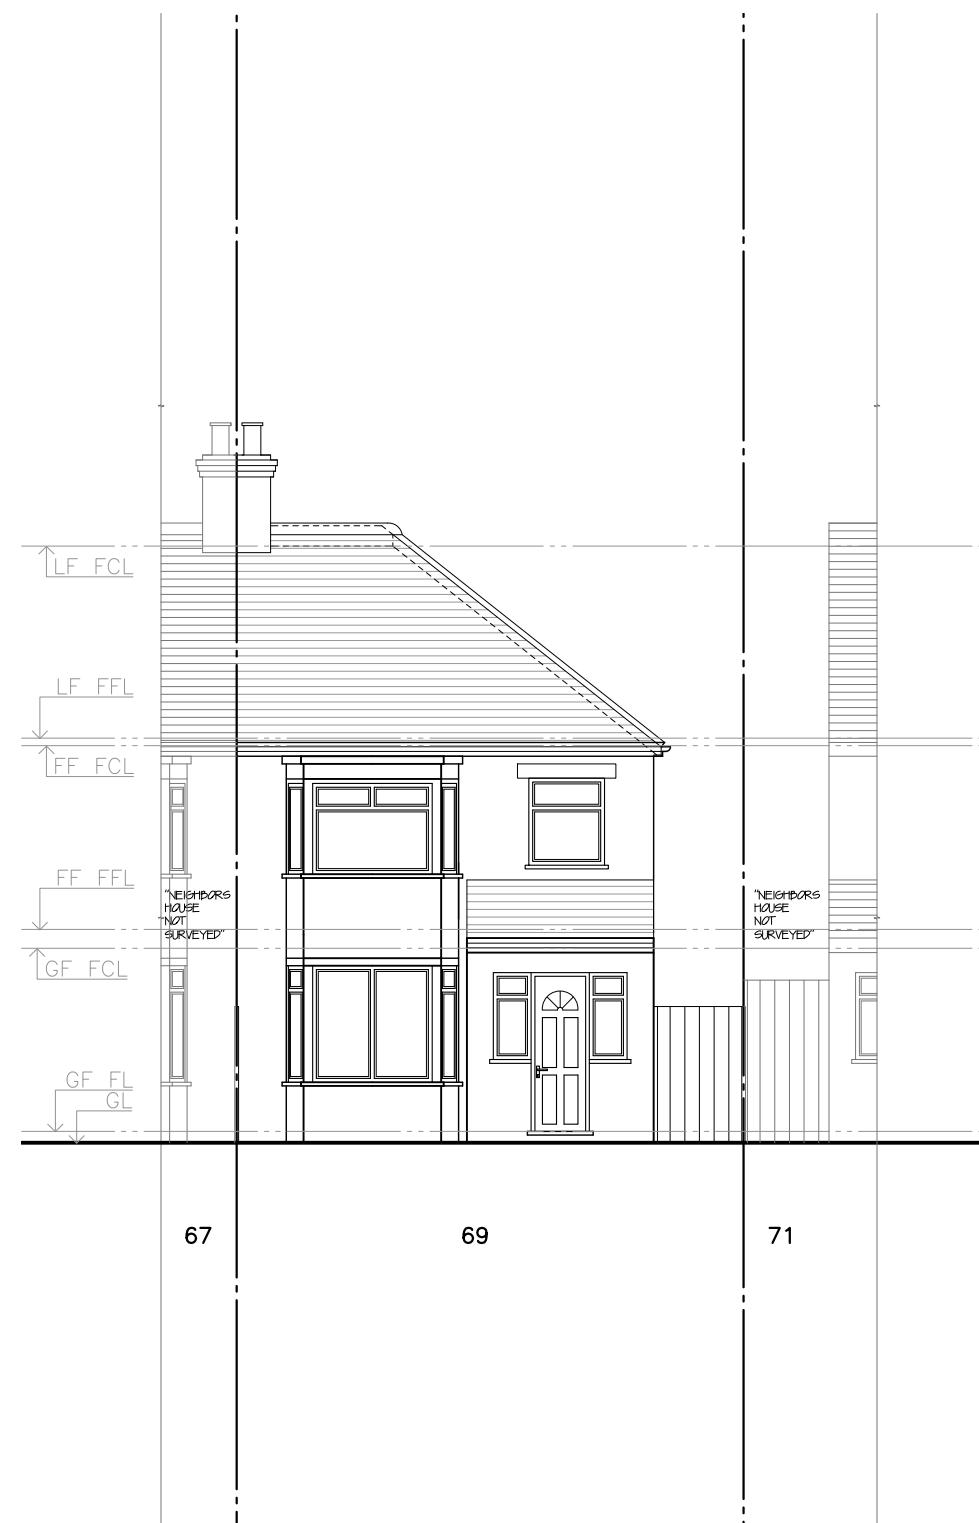

Existing Front Elevation

1:100



Proposed Front Elevation

1:100

All works to be carried out in accordance with current building regulations and as per signed contract. All dimensions / levels to be checked and verified on site before commencing any work and any discrepancies to be reported to the office immediately. This drawing to be read in conjunction with contract documents, project working drawings, specification, all consultants / specialist drawings, details and specification. All materials to be used in the construction of the external surfaces of the new works shall match those in the existing building.

CLIENT:

Mr Gaby Sighiartau

DRAWING TITLE:

Front Elevations

JOB TITLE:

Loft Conversion

JOB REF / ADDRESS:

DW202200007 69 Berkeley Road UB10 9DY (Gaby)

SCALE: 1:100 @ A3

DATE: July 23

PP Ref: 1/50 @ A3

PP:

PP-

JOB NO:

DW202200007

PHASE:

Permitted

DRAWING NO:


05

DRAWN BY:

DO


REVISION:

00

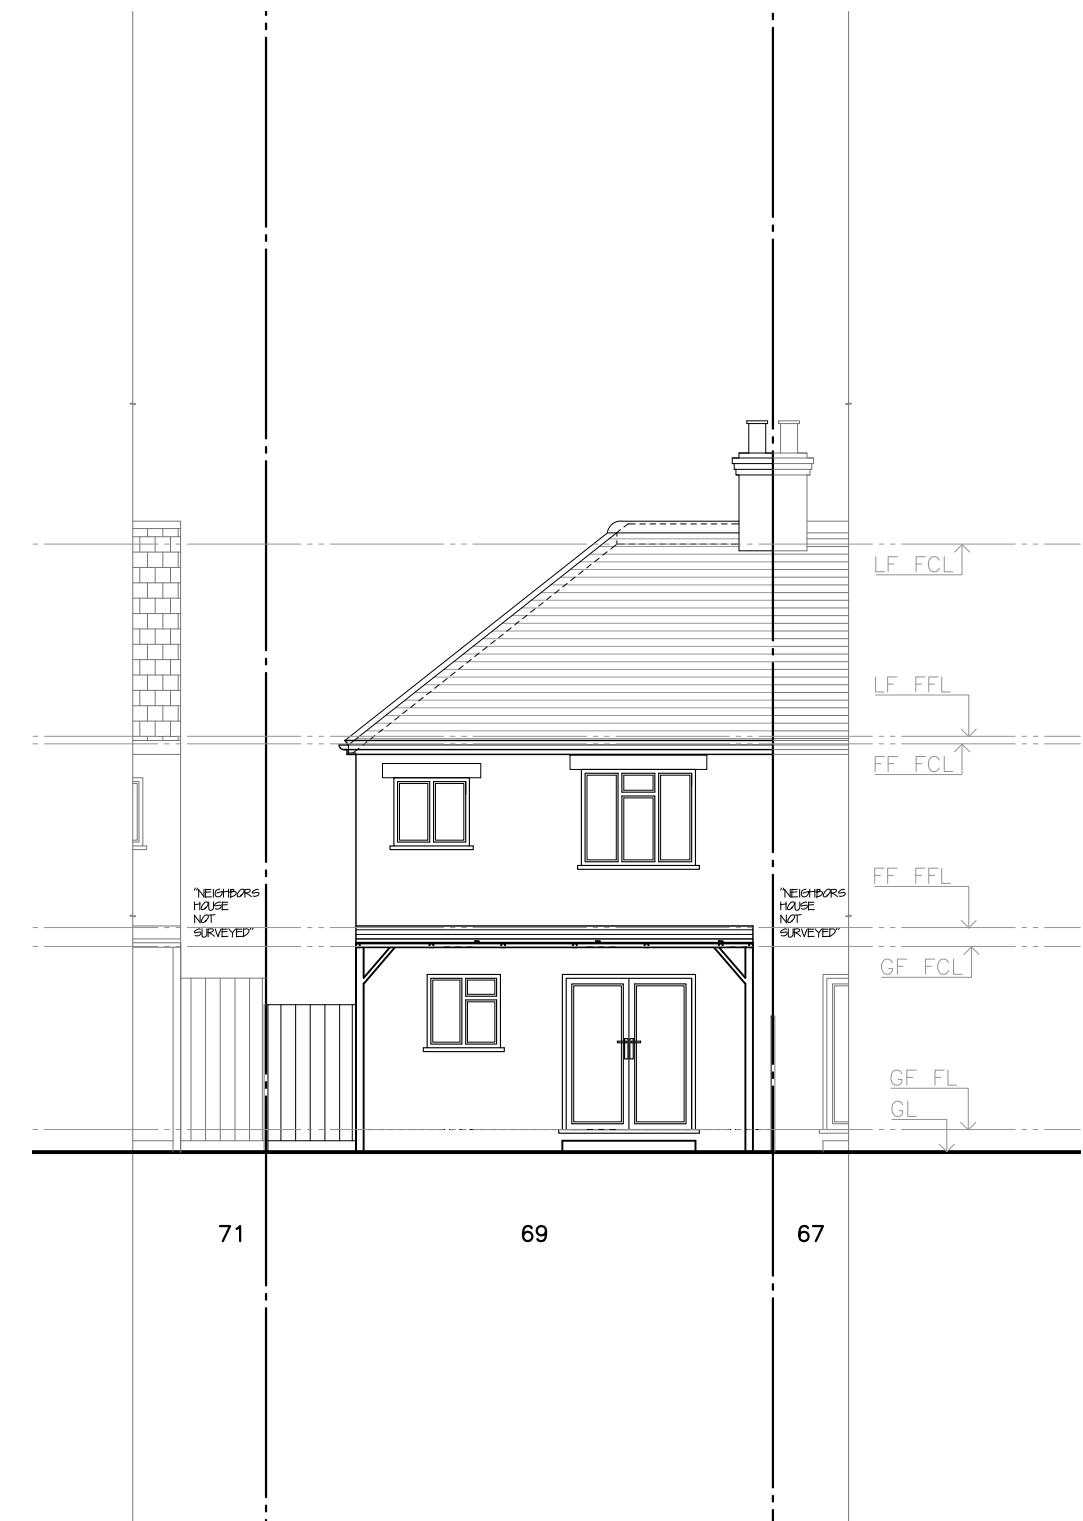

Existing Rear Elevation

1:100

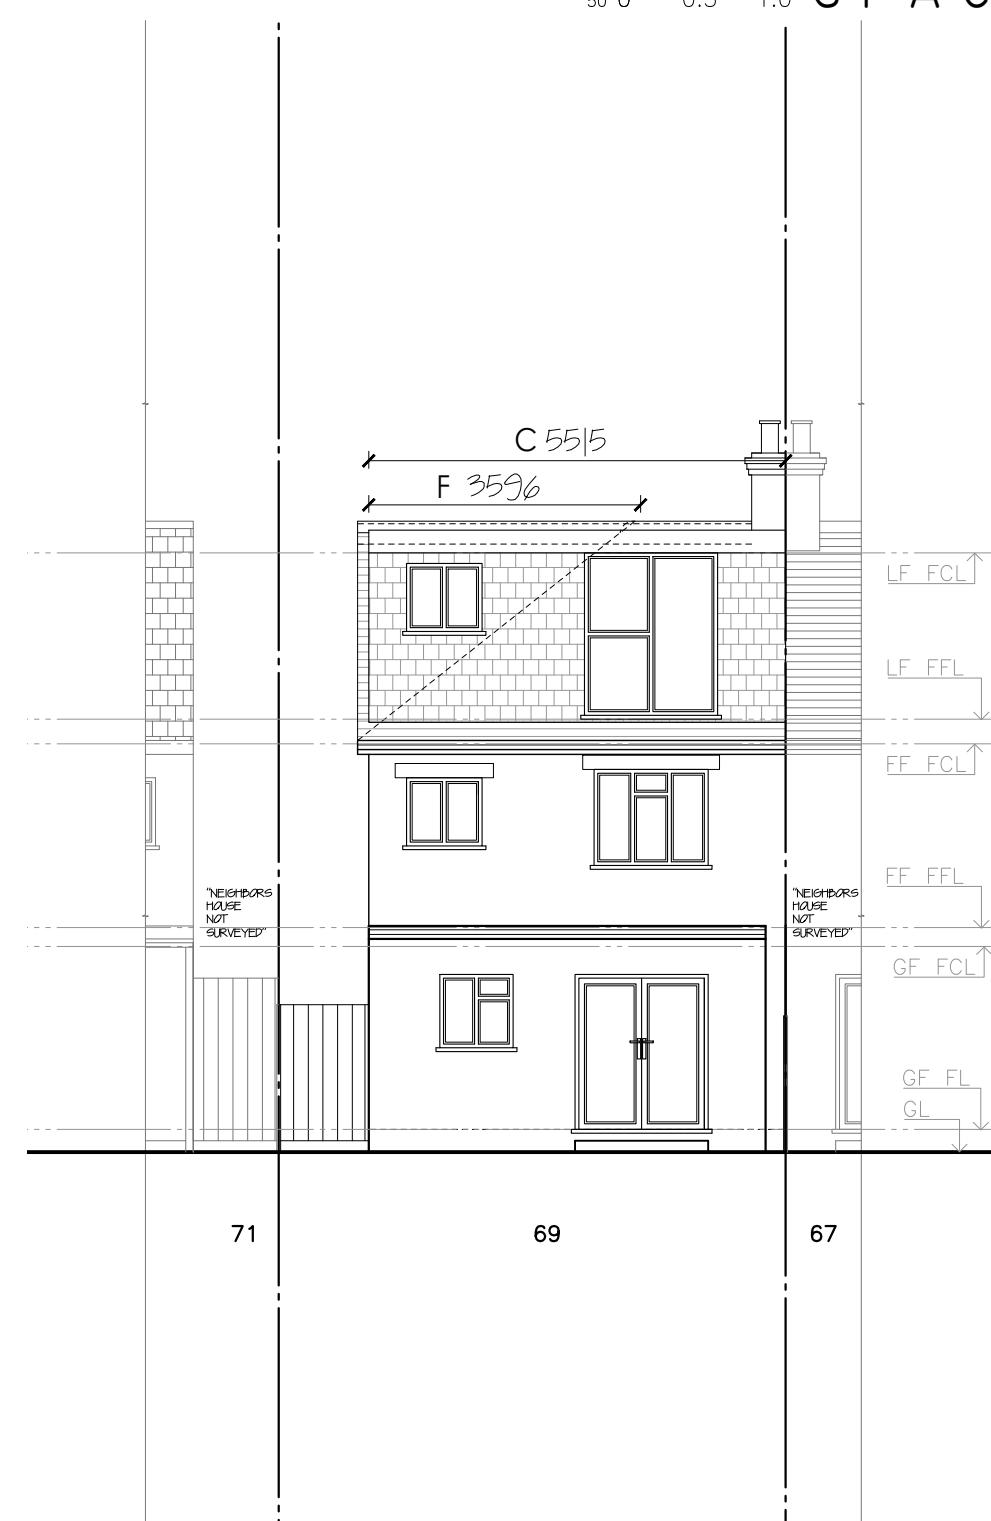

Proposed Rear Elevation

1:100

All works to be carried out in accordance with current building regulations and as per signed contract. All dimensions / levels to be checked and verified on site before commencing any work and any discrepancies to be reported to the office immediately. This drawing to be read in conjunction with contract documents, project working drawings, specification, all consultants / specialist drawings, details and specification. All materials to be used in the construction of the external surfaces of the new works shall match those in the existing building.

CLIENT:

Mr Gaby Sighiartau

DRAWING TITLE:

Rear Elevations

JOB TITLE:

Loft Conversion

JOB REF / ADDRESS:

DW202200007 69 Berkeley Road UB10 9DY (Gaby)

SCALE: 1:100 @ A3  
1:50 @ A3

DATE: July 23

PP Ref: 1/100 @ A3  
1/50 @ A3

PP Ref:

PP-

JOB NO:

DW202200007  
06

PHASE:

Permitted

DRAWING NO:


06

DRAWN BY:

DO

REVISION:

00

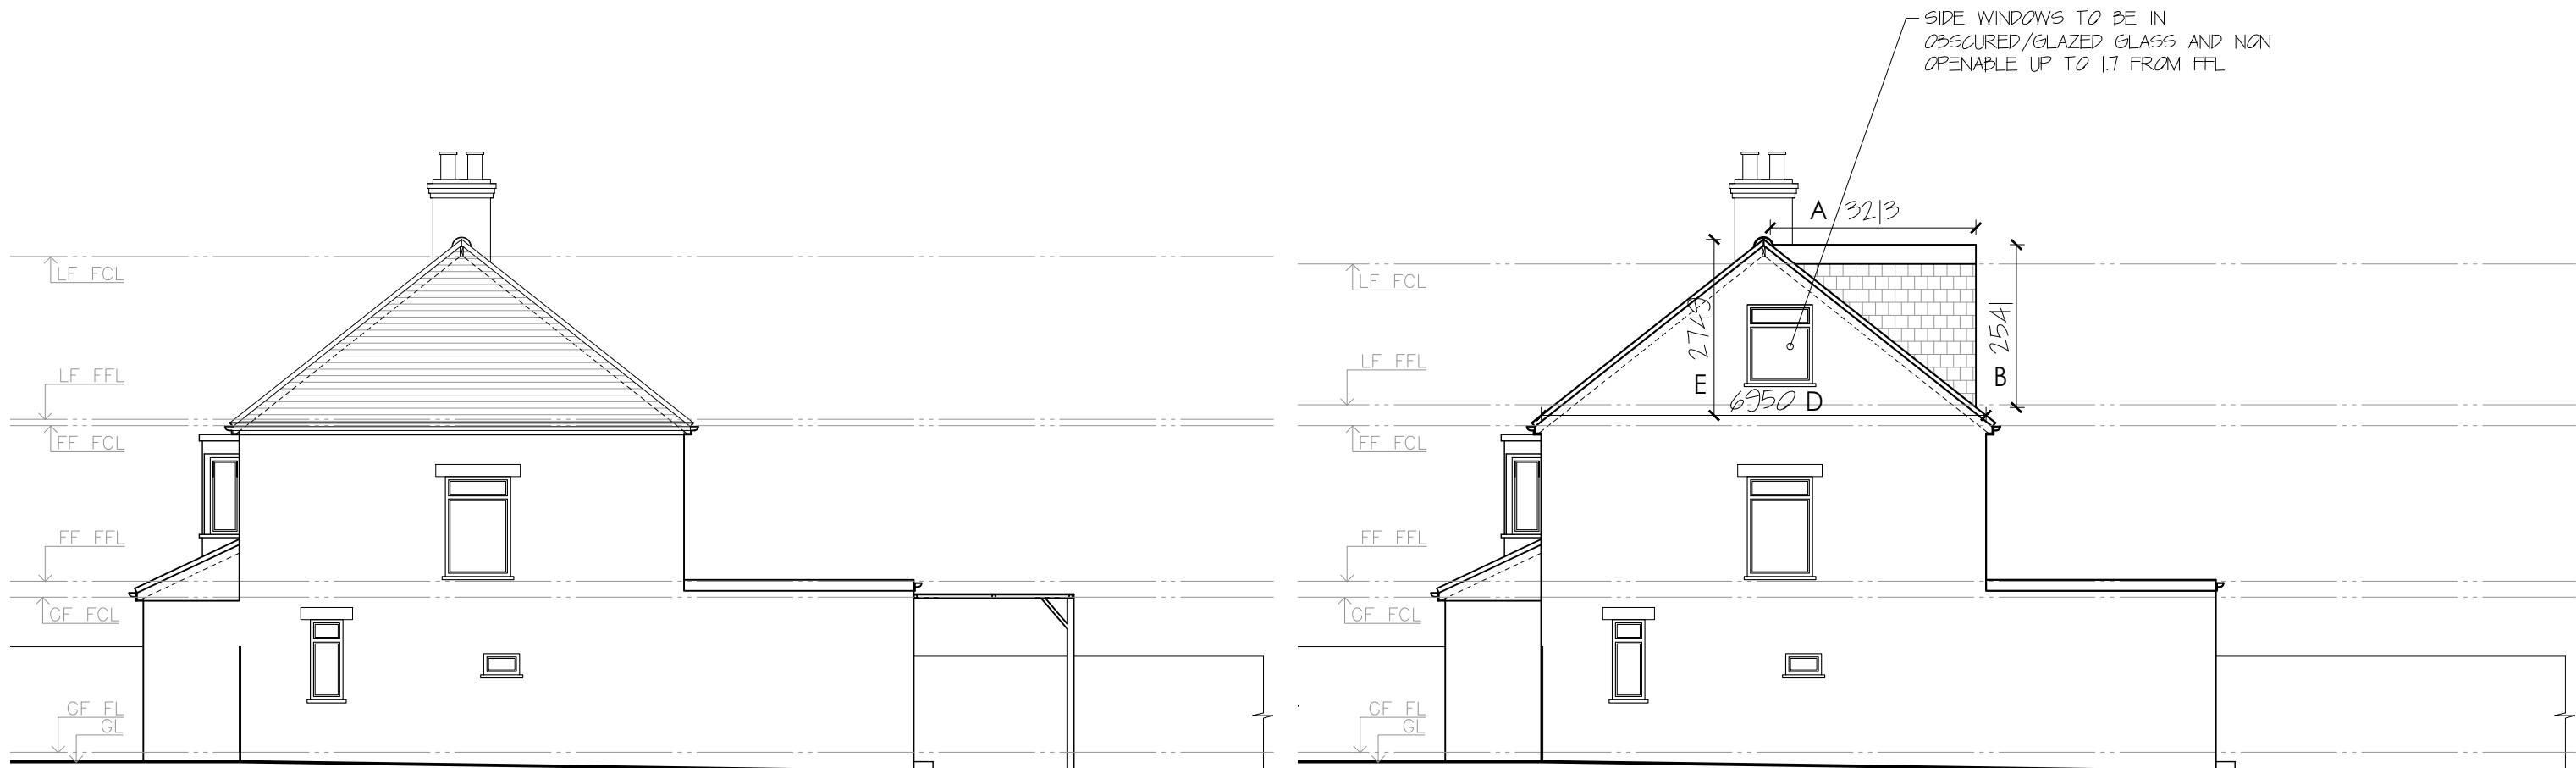

Existing Side Elevation

1:100

All works to be carried out in accordance with current building regulations and as per signed contract. All dimensions / levels to be checked and verified on site before commencing any work and any discrepancies to be reported to the office immediately. This drawing to be read in conjunction with contract documents, project working drawings, specification, all consultants / specialist drawings, details and specification. All materials to be used in the construction of the external surfaces of the new works shall match those in the existing building.

CLIENT:

Mr Gaby Sighiartau

DRAWING TITLE:

Side Elevation

Proposed Side Elevation

1:100

JOB TITLE:

Loft Conversion

JOB REF / ADDRESS:

DW202200007 69 Berkeley Road UB10 9DY (Gaby)

SCALE: 1:100 @ A3 1:50 @ A3

DATE: July 23

PP Ref:

PP-

JOB NO:

DW202200007

PHASE:

Permitted

DRAWING NO:


07

DRAWN BY:

DO

REVISION:

00

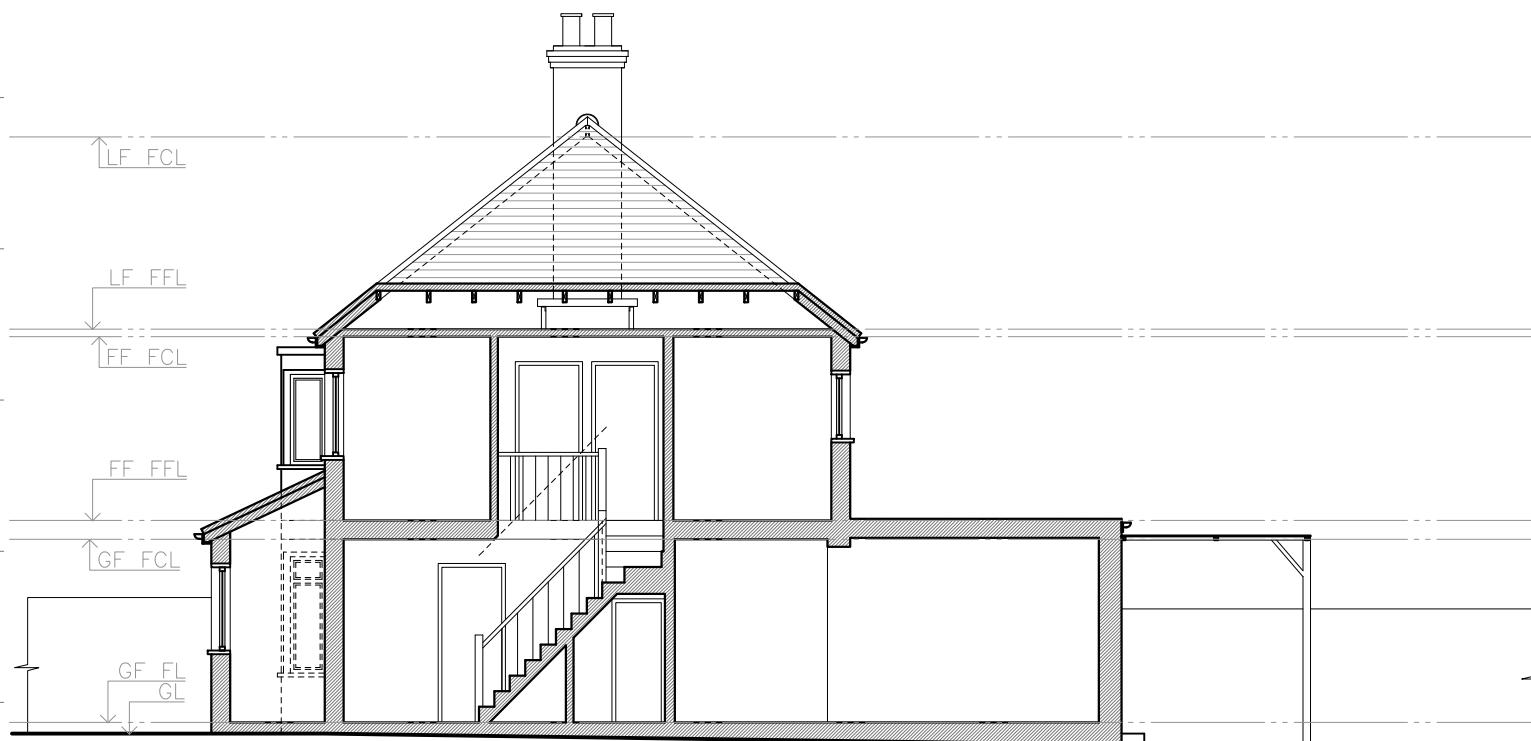

Existing Section A-A

1:100


All works to be carried out in accordance with current building regulations and as per signed contract. All dimensions / levels to be checked and verified on site before commencing any work and any discrepancies to be reported to the office immediately. This drawing to be read in conjunction with contract documents, project working drawings, specification, all consultants / specialist drawings, details and specification. All materials to be used in the construction of the external surfaces of the new works shall match those in the existing building.

CLIENT:

Mr Gaby Sighiartau

DRAWING TITLE:

Section A-A'

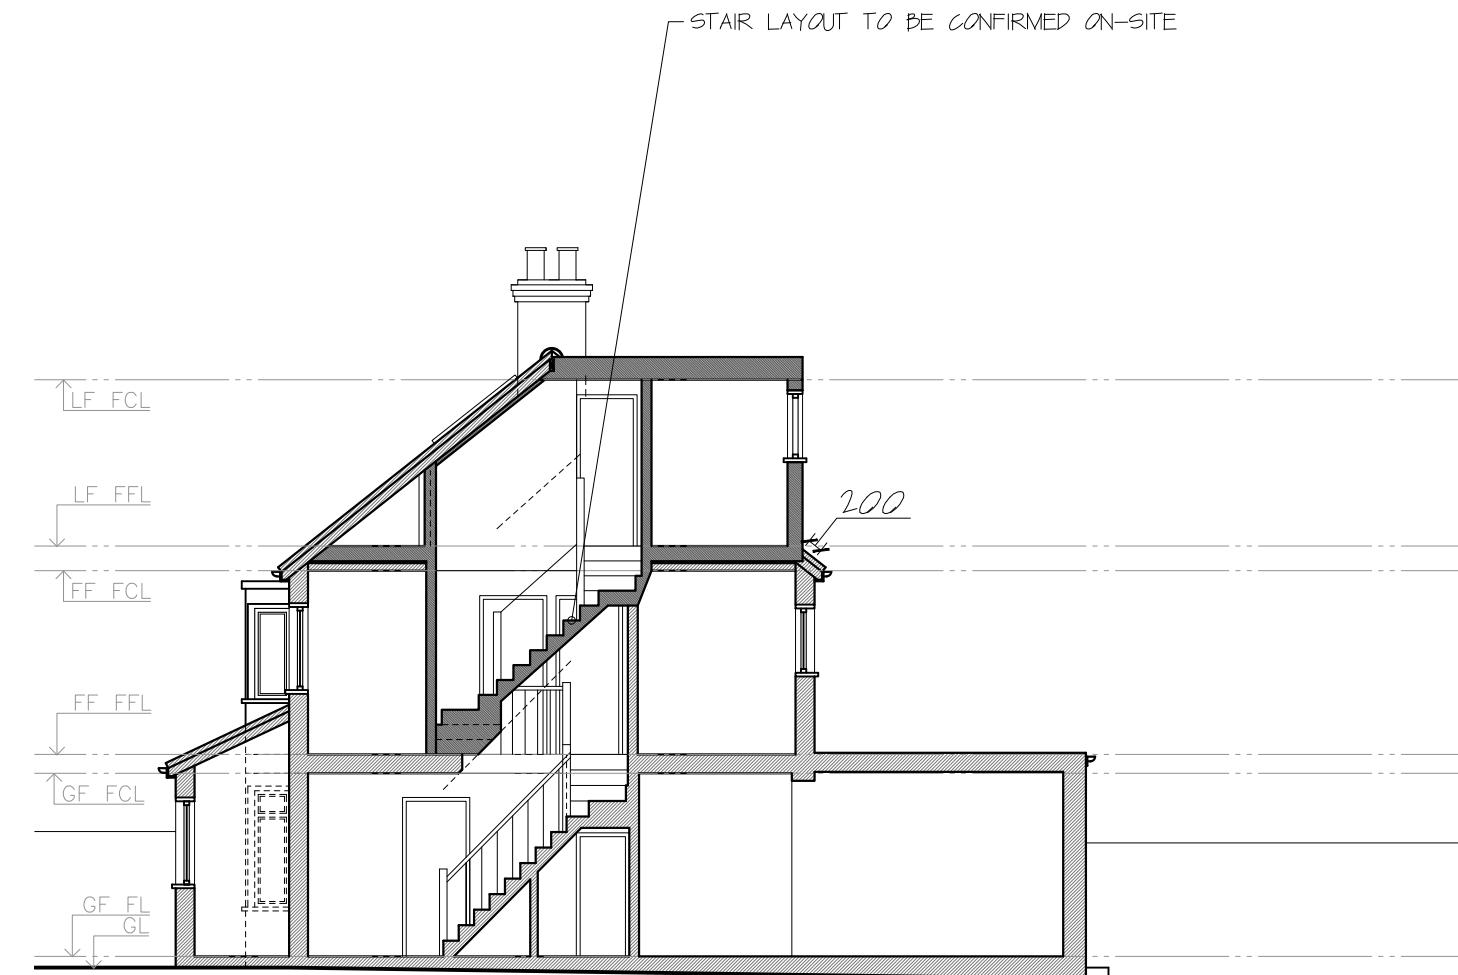

Proposed Section A-A

1:100

JOB TITLE:

Loft Conversion

JOB REF / ADDRESS:

DW202200007 69 Berkeley Road UB10 9DY (Gaby)

SCALE: DATE:

1:100 @ A3 1:50 @ A3 July 23

PP Ref:

PP-

JOB NO:

DW202200007  
08

PHASE:

Permitted

DRAWING NO:

08

DRAWN BY:

DO

REVISION:

00