



0
5m
10m
1:100


The Contractor is to check all dimensions on site and report any discrepancies to the Contract Administrator. This drawing is to be read in conjunction with all other standard documentation.

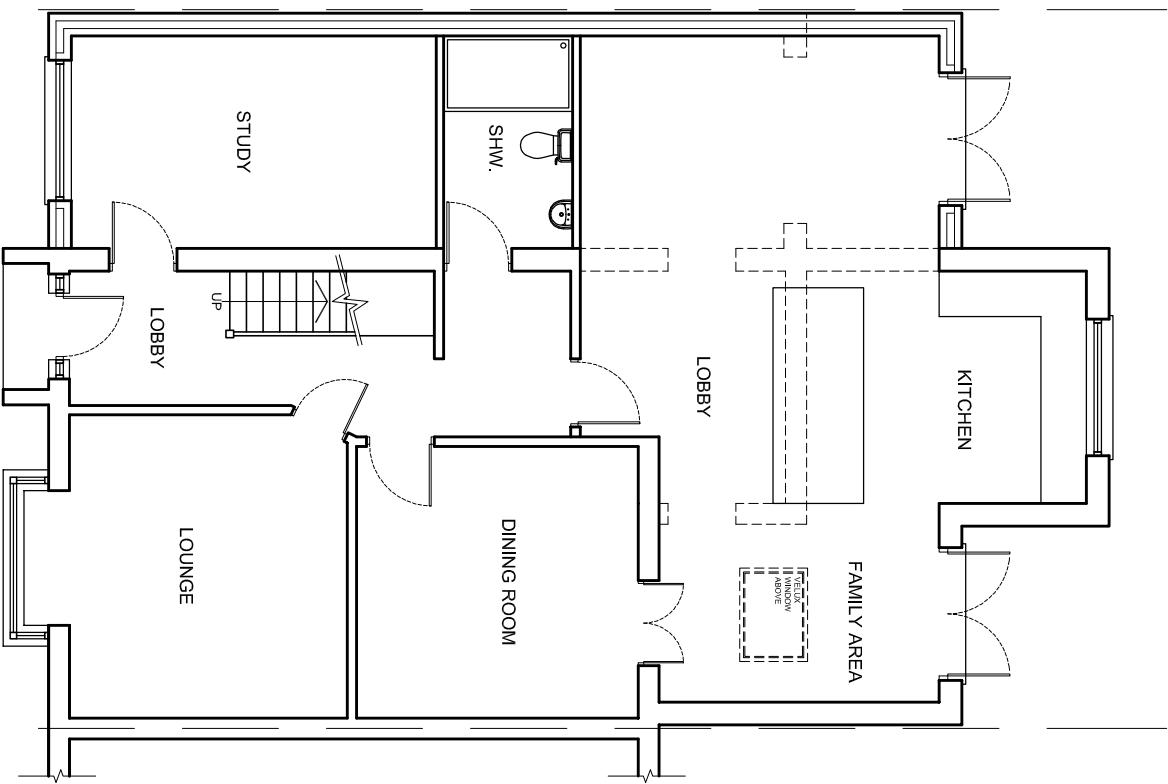

PREVIOUSLY APPROVED GROUND FLOOR
PLAN AS PLANNING REFERENCE NO.
9385/APP/2020/3106

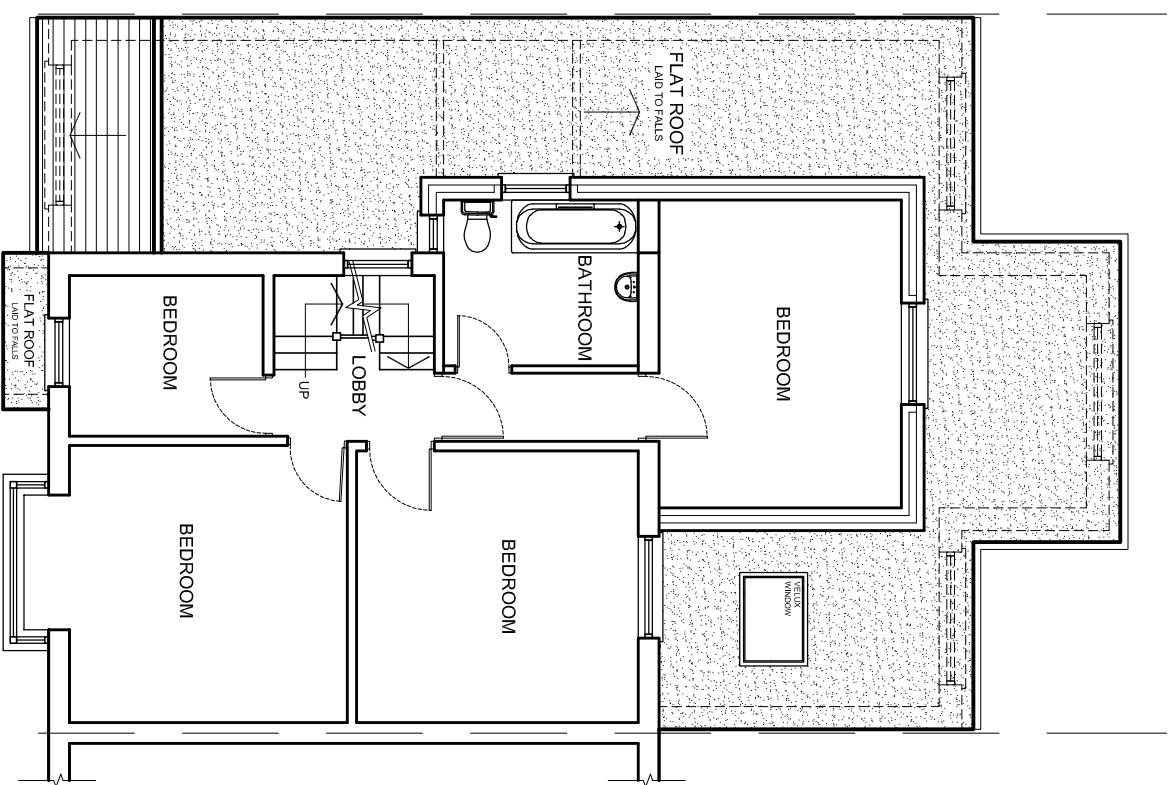

PREVIOUSLY APPROVED FIRST FLOOR
PLAN AS PLANNING REFERENCE NO.
9385/APP/2020/3106

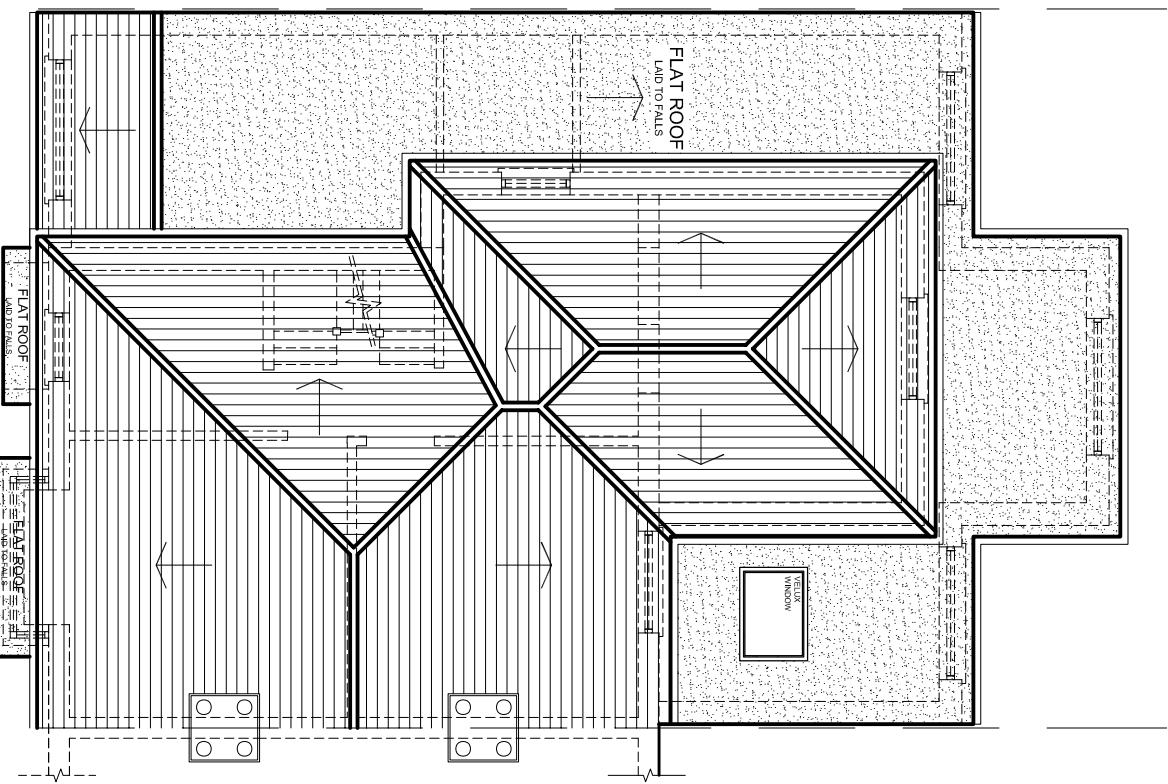

PREVIOUSLY APPROVED ROOF FLOOR
PLAN AS PLANNING REFERENCE NO.
9385/APP/2020/3106



93 Colmanende Crescent,
Orpington, Kent BR5 2RA
020 3004 9238
07931 931 035
s.nagpal@dapconsultants.co.uk
www.dapconsultants.co.uk

project :
50 Ferrers Avenue
West Drayton

drawing title :

Previously Approved Floor Plans

rev.	description	date	chkd.
TK	chkd: SS	date: 03.02.2025	
Retro.Planning		scale: 1:100@A3	
proj no : 2735	dig no: 04	rev no:	