
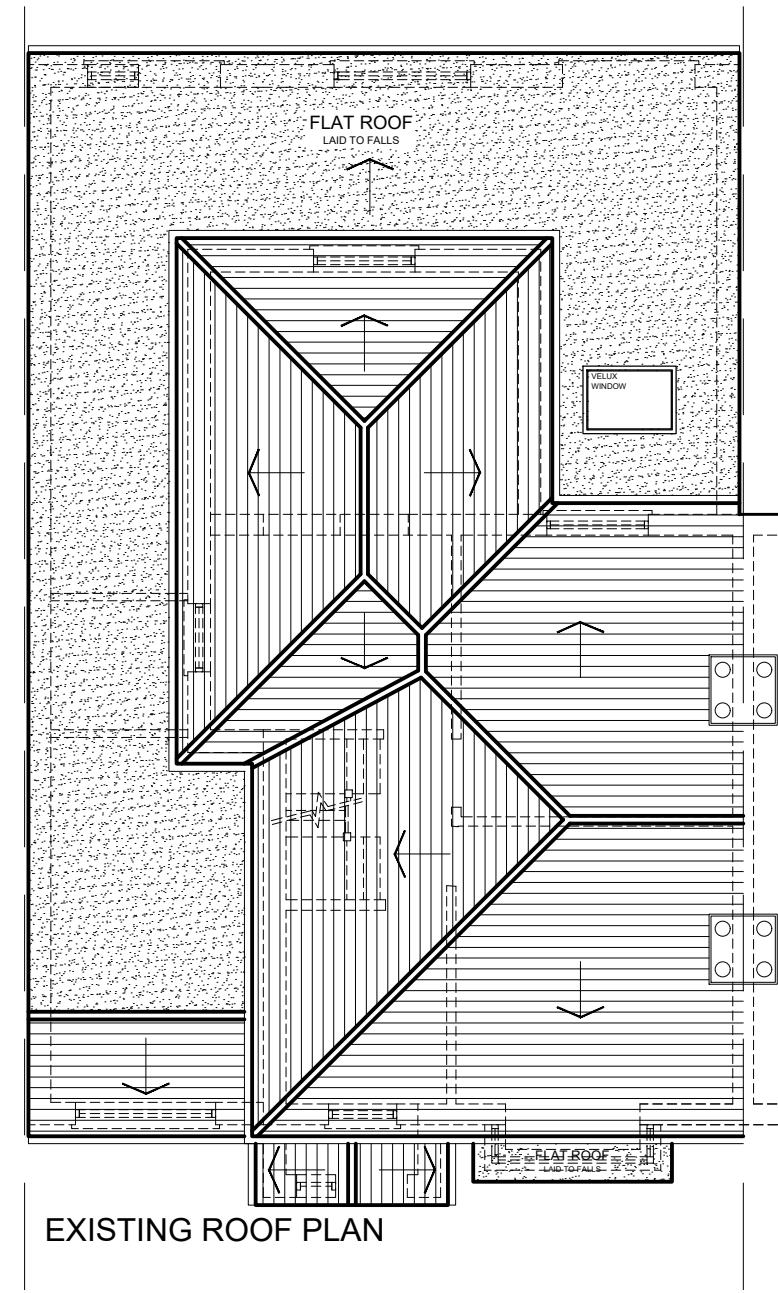
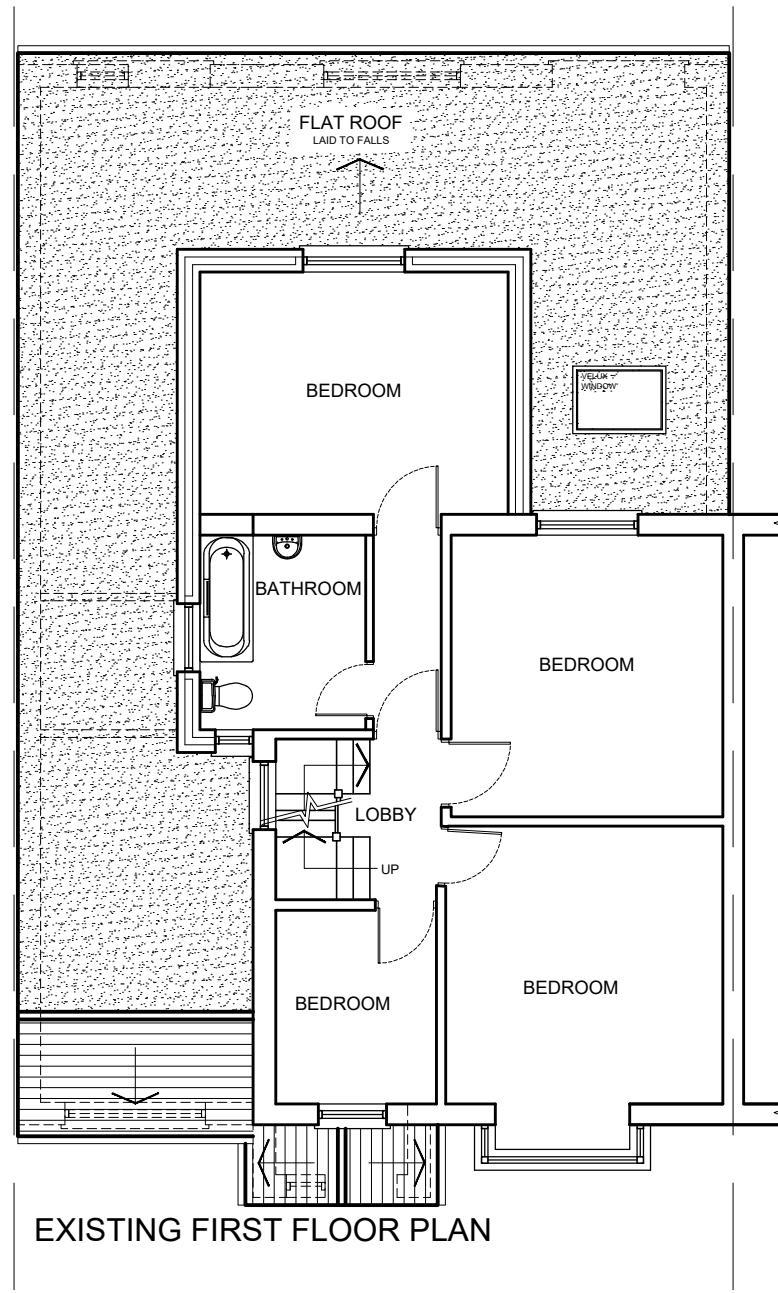


The Contractor is to check all dimensions on site and report any discrepancies to the Contract Administrator. This drawing is to be read in conjunction with all other standard documentation.

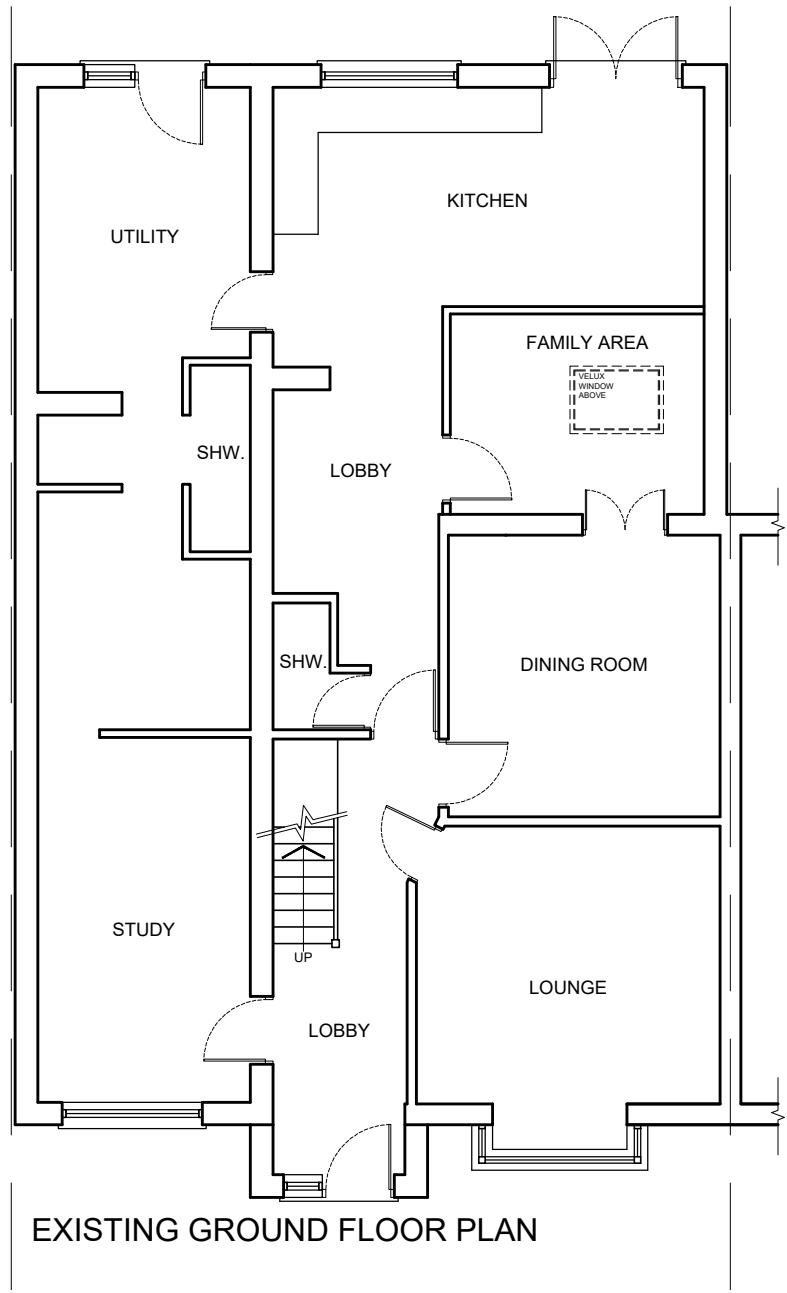

rev. description date chkd.  
  
 93 Cotmandene Crescent,  
 Orpington, Kent BR5 2RA  
 020 3004 9238  
 07931 931 035  
 s.nagpal@dapconsultants.co.uk  
 www.dapconsultants.co.uk

project : 50 Ferrers Avenue  
 West Drayton

drawing title :  
 Existing Floor Plans

drawn: TK	chkd: SS	date: 03.02.2025
status: Retro.Planning		scale: 1:100@A3
proj no: 2735	drg no: 06	rev no: