



Existing Ground Floor Plan
Scale 1:100




Existing Roof Plan
Scale 1:100

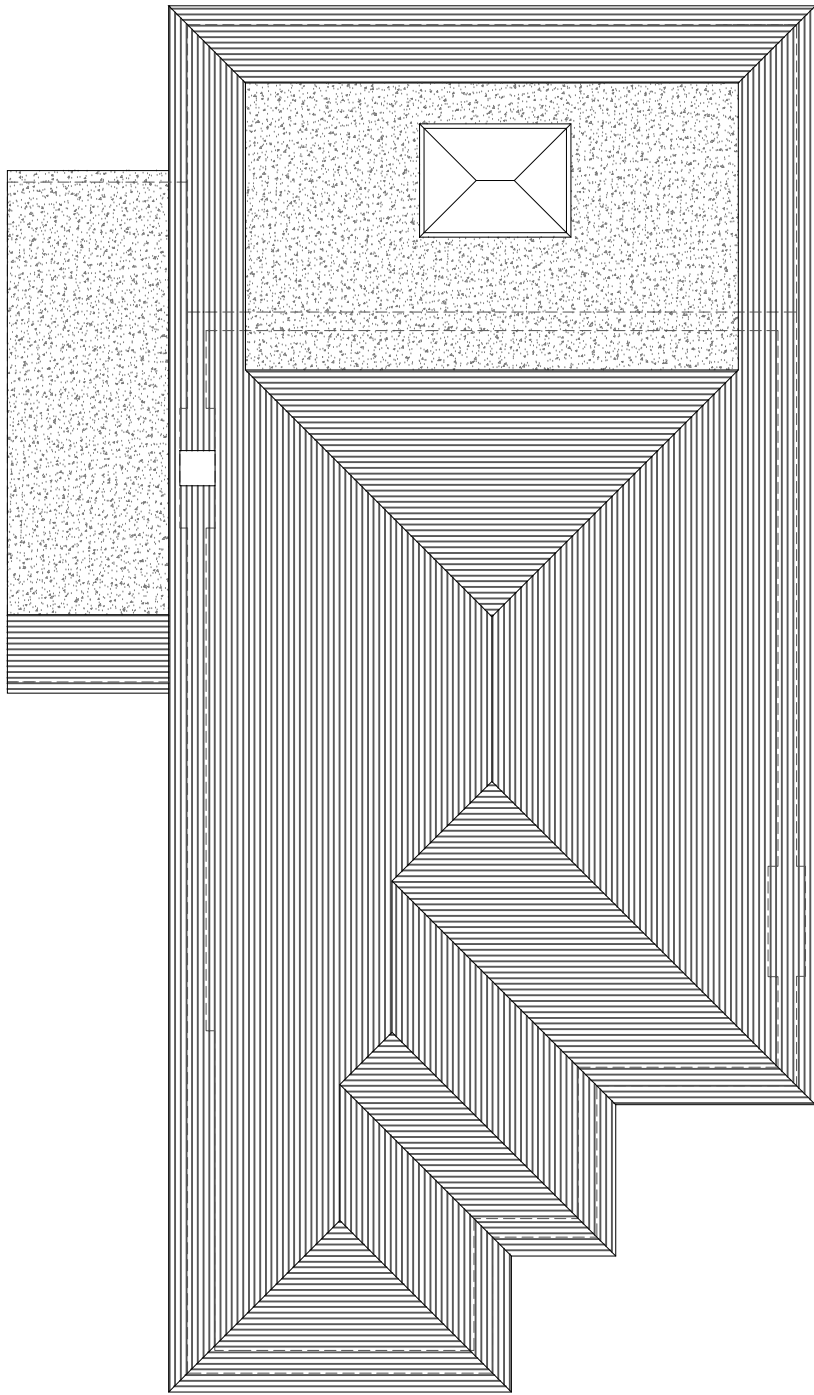


Existing Front Elevation
Scale 1:100

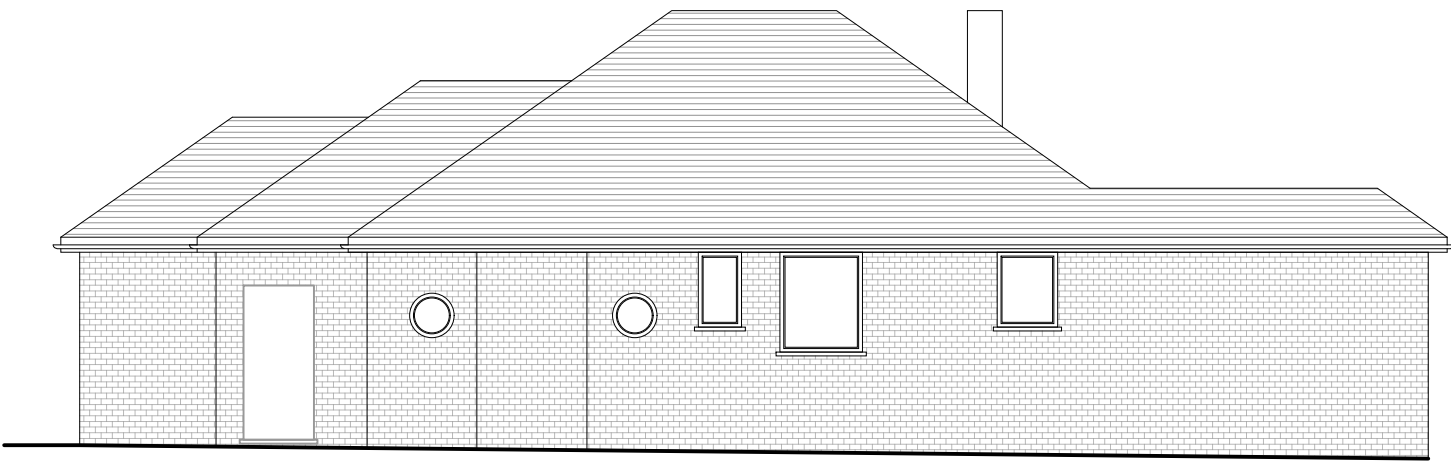


Existing Side Elevation
Scale 1:100

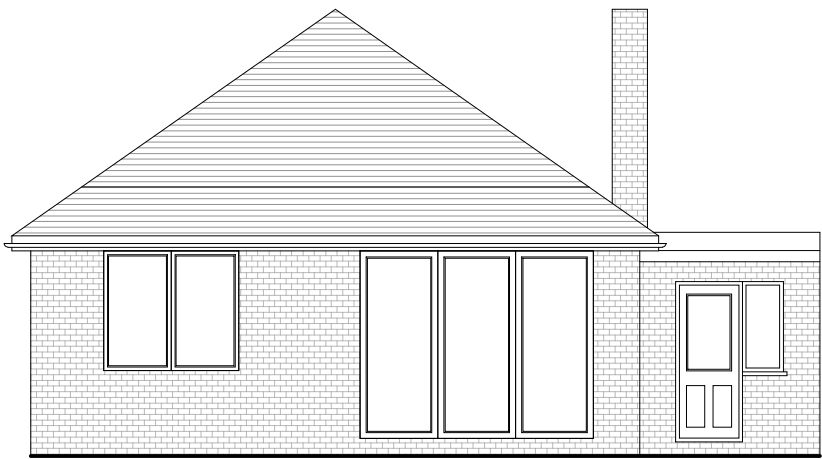

Existing Rear Elevation
Scale 1:100

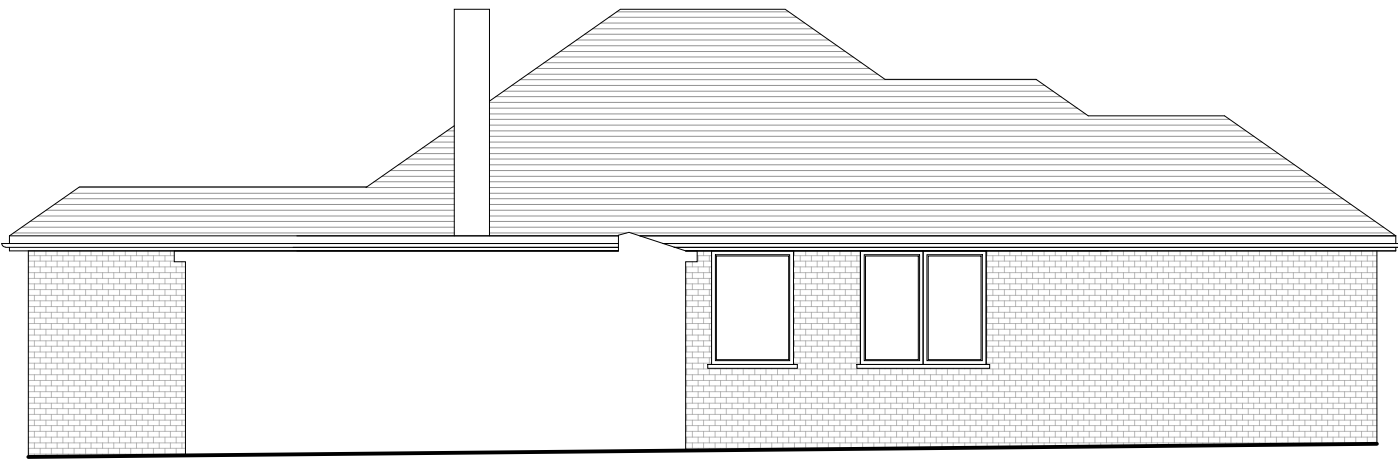

Existing Side Elevation
Scale 1:100

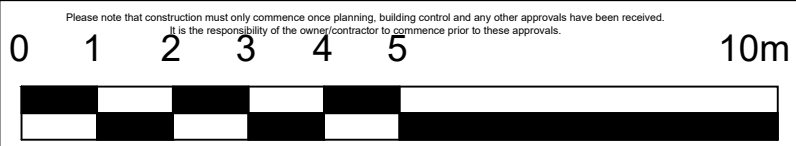

IMPORTANT GENERAL NOTE
The specification is to be read in conjunction with the plans/section details, and other associated structural details as may be provided.
All work is to be carried out to the Local Authority Planning and Building Regulations Approval, and the Codes of Practice and British Standards as necessary.
All dimensions, levels, sizes, positions and locations of particulars as indicated on drawings are to be verified by the appointed Contractor on site prior to engaging in works. Any discrepancies must be reported to the Architect/Designer/Engineer or responsible person/s immediately.
The Contractor is responsible for ensuring compliance with the CDM Regulations, and appropriate Health & Safety on site precautions.
The Client/Building Owner must obtain any necessary PARTY WALL AGREEMENTS, prior to engaging in the works on site.

PARTY WALL ACT 1996
OWNER/S MUST ENSURE ALL
PARTY WALL AGREEMENTS ARE
IN PLACE BEFORE ANY BUILDING
WORKS ARE TO COMMENCE

| Revision | Date | Description |
|----------|------|-------------|
| | | |
| | | |
| | | |
| | | |
| | | |
| | | |
| | | |

| | | | | |
|----|------------|------------|--------------------------------------|--------------------------------|
| A2 | Sheet Size | Scale | B-12 Development | |
| | | 1:100 | Architectural consultancy | |
| | | 1st | | |
| | | May-24 | | |
| | Drawn By | Checked By | S Blaydon Close RUSLIP HA4 8AD | Existing Plans & Elevations |
| | | | | Drawing Number BC5-AP2-102 |