


PROPOSED SITE AREA  
(EXCLUDING ACCESS & EGRESS)  
5325.9 SQFT  
494.8 SQM

EXISTING SITE AREA DEMISE



EXISTING SITE PLAN  
SCALE 1:100

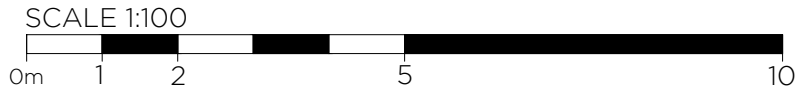


NOTES

1. ALL DIMENSIONS IN MILLIMETRES (mm) AND LEVELS IN METRES (m) ABOVE NATIONAL DATUM. ALL DIMENSIONS TO BE CHECKED ON SITE AND AGREED ON SITE WITH APPOINTED BUILDING CONTRACTOR/SHOPFITTER.
2. ONLY WRITTEN DIMENSIONS SHALL BE USED.
3. THIS DRAWING IS TO BE READ IN CONJUNCTION WITH ALL RELEVANT ARCHITECTURAL DRAWINGS AND SPECIFICATIONS AS WELL AS ALL RELEVANT INFORMATION FROM THE STRUCTURAL, MEP AND CIVIL ENGINEERS.
4. THIS DRAWING HAS BEEN PREPARED IN ACCORDANCE WITH THE SCOPE OF APPOINTMENT

WITH THE CLIENT AND IS SUBJECT TO THE TERMS OF THAT APPOINTMENT AND SHOULD ONLY BE USED FOR THE PURPOSE FOR WHICH IT IS INTENDED.

5. ALL NEW CONSTRUCTION AND MATERIALS ARE TO CONFORM TO LOCAL BY LAWS, CURRENT BUILDING REGULATIONS AND BRITISH STANDARDS.
6. THIS DRAWING AND ALL OF THE INFORMATION SHOWN IS THE PROPERTY OF @ ARCHITECT (UK) LTD AND SHALL NOT BE COPIED WHOLE, OR IN ANY PART, OR USED FOR ANY OTHER PURPOSE WITHOUT WRITTEN PERMISSION OF THE COMPANY.

REV.	DATE	DESCRIPTION	BY
		PURPOSE OF ISSUE PLANNING	STATUS SO

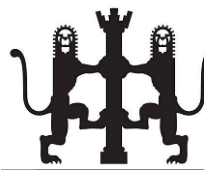

@ Architect (UK) Ltd  
Suite 2, Clocktower  
House, Station Road  
West Horndon, Essex  
CM15 3XL  
01708 477899  
office@architect.ltd.uk  
www.architect.ltd.uk

CLIENT POPEYES
PROJECT UXBRIDGE HIGH ST
163 HIGH STREET UXBRIDGE UB8 1JZ

DRAWING TITLE EXISTING SITE PLAN		
SCALE @ A1 1:100		
DRAWN MA	CHECKED @	
DRAWING No 24.0171-A-DR-TD-01-100		REV -