


CHARTER PL




EXISTING GROUND FLOOR PLAN



EXISTING FIRST FLOOR PLAN

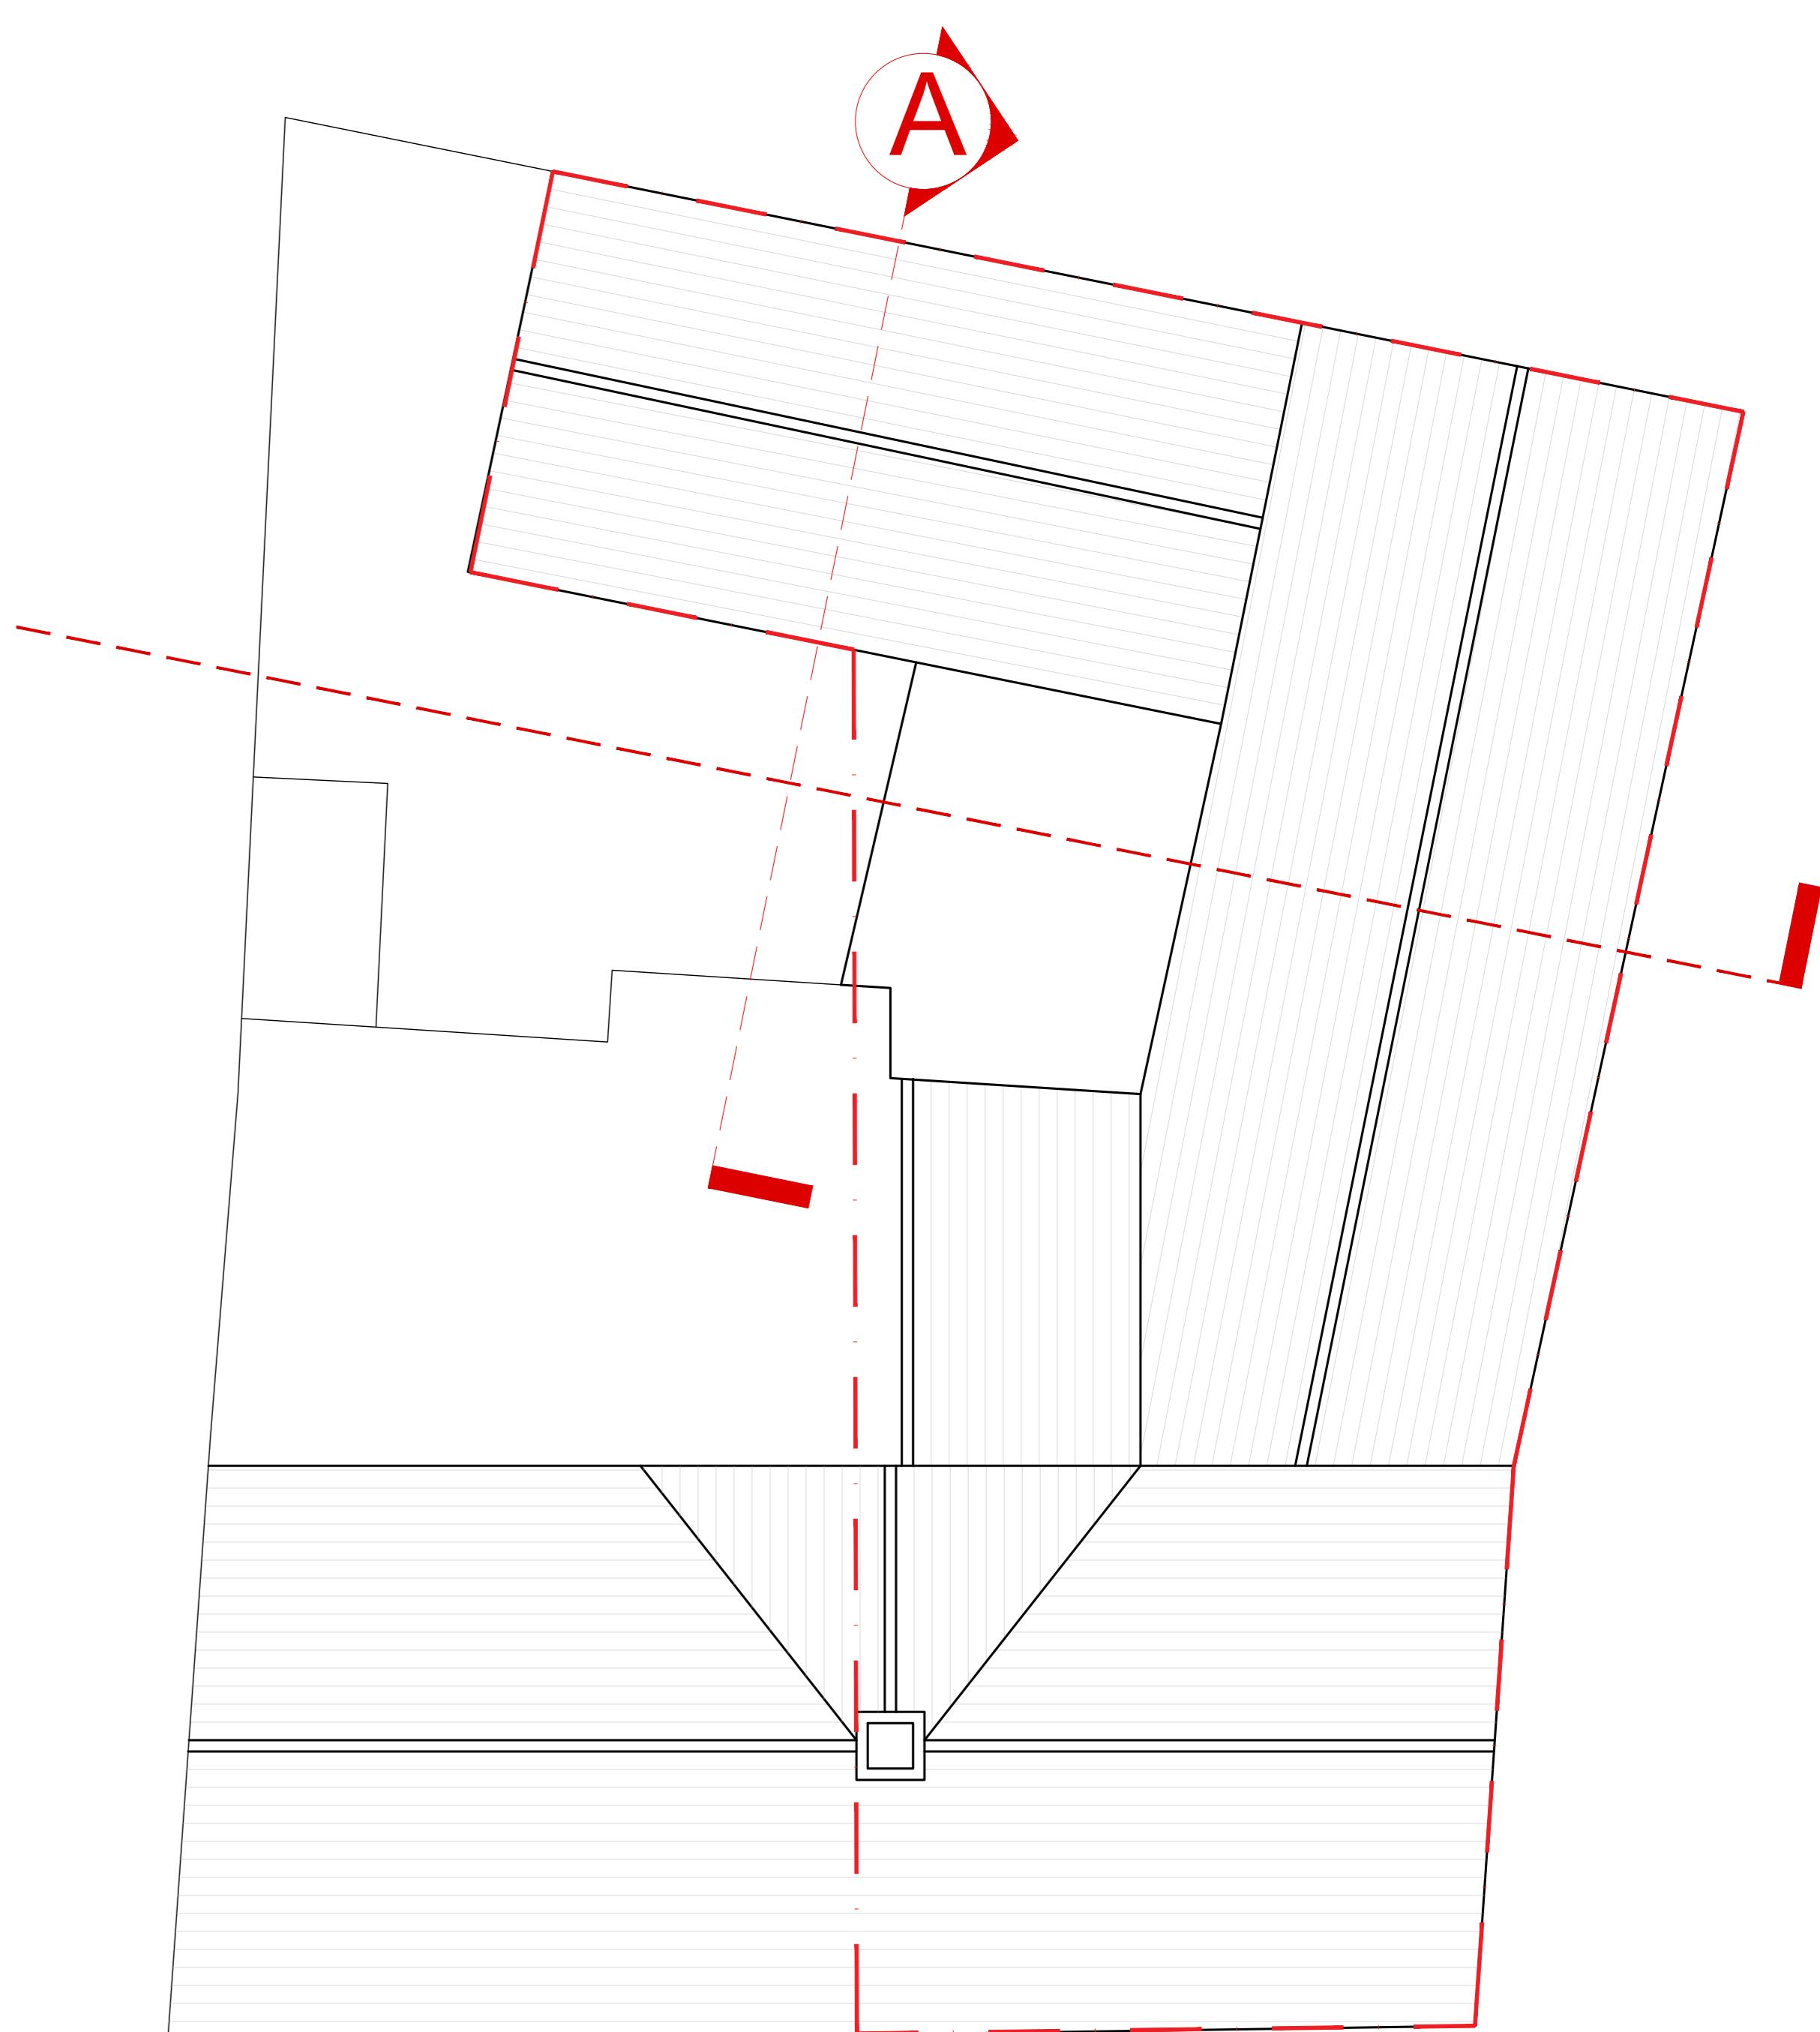

EXISTING ROOF PLAN

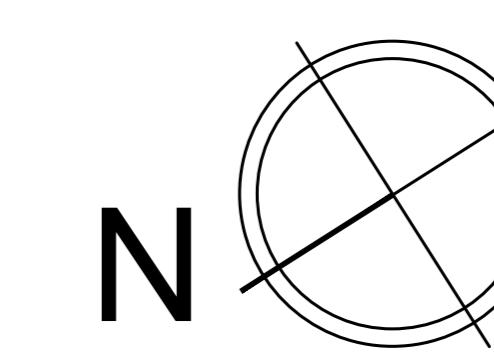

0m

5m

10m

PROJECT	DWG NO.	SCALE	DETAIL	28.03.2023	19.05.2023					PROJECT NO.	PR Architecture Ltd.
23 WINDSOR STREET, UXBRIDGE, UB8 1AB	02	1:50 @ A0	EXISTING PLANS	ISSUED FOR DISCUSSION	SUBMITTED TO PLANNING					23.10	Chartered Architect
PLANNING											120, Pinner Road, Harrow, HA1 4JD. Tel: 0208 357 2304