



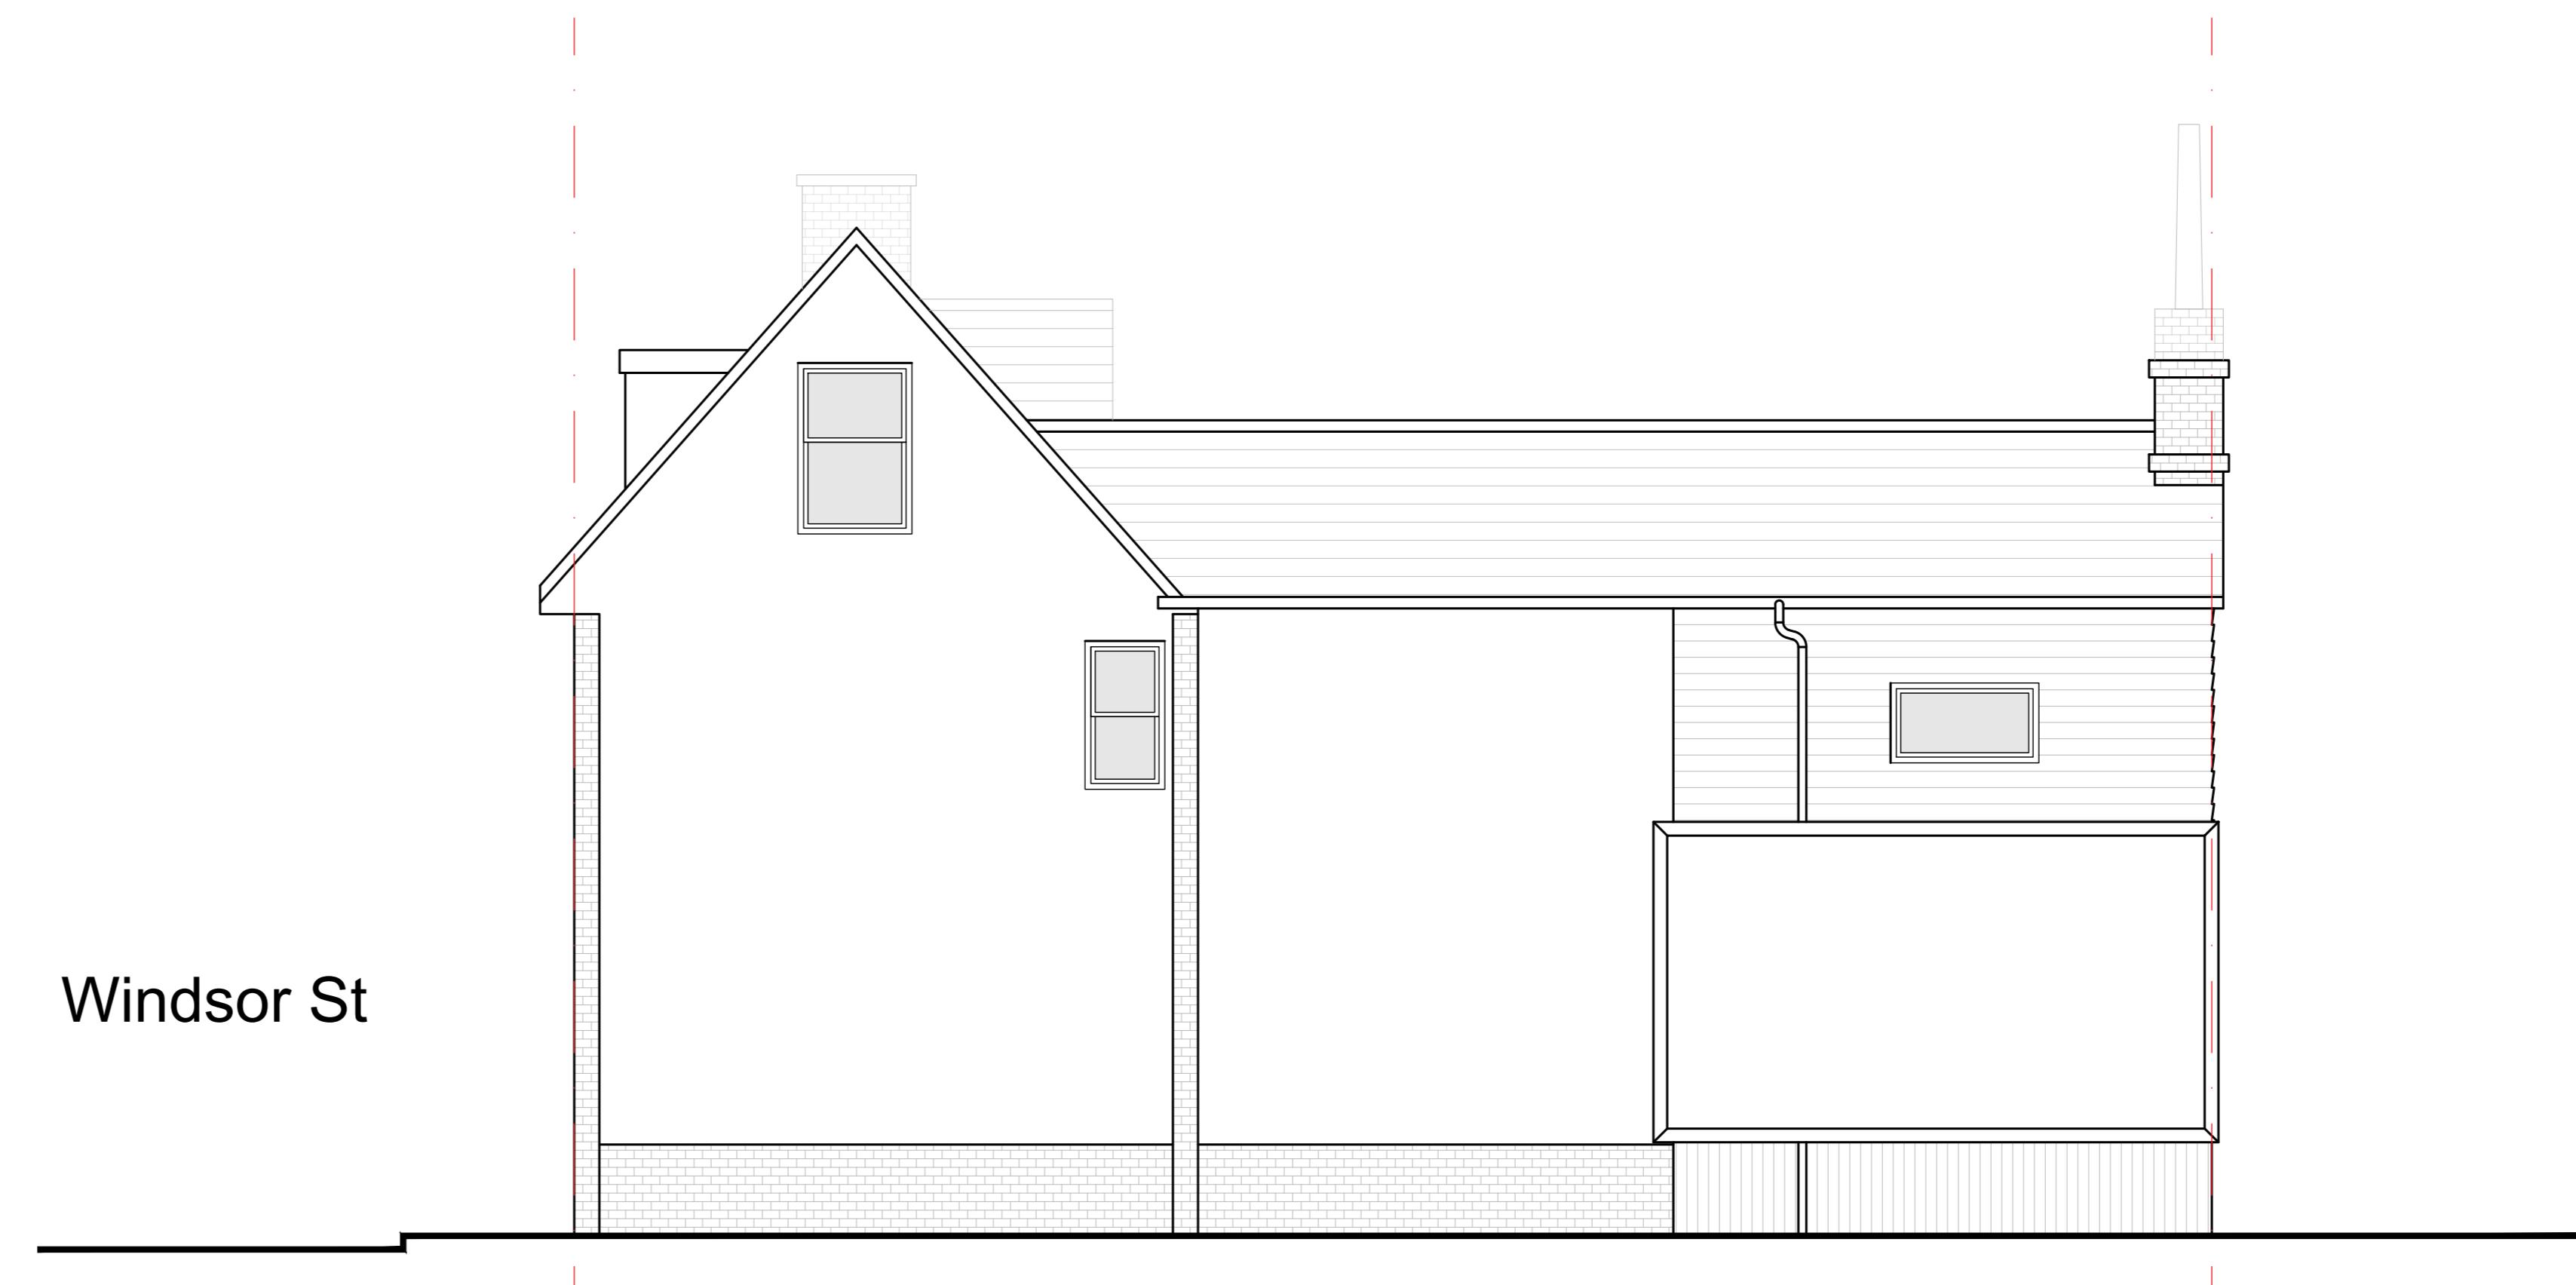


EXISTING FRONT ELEVATION

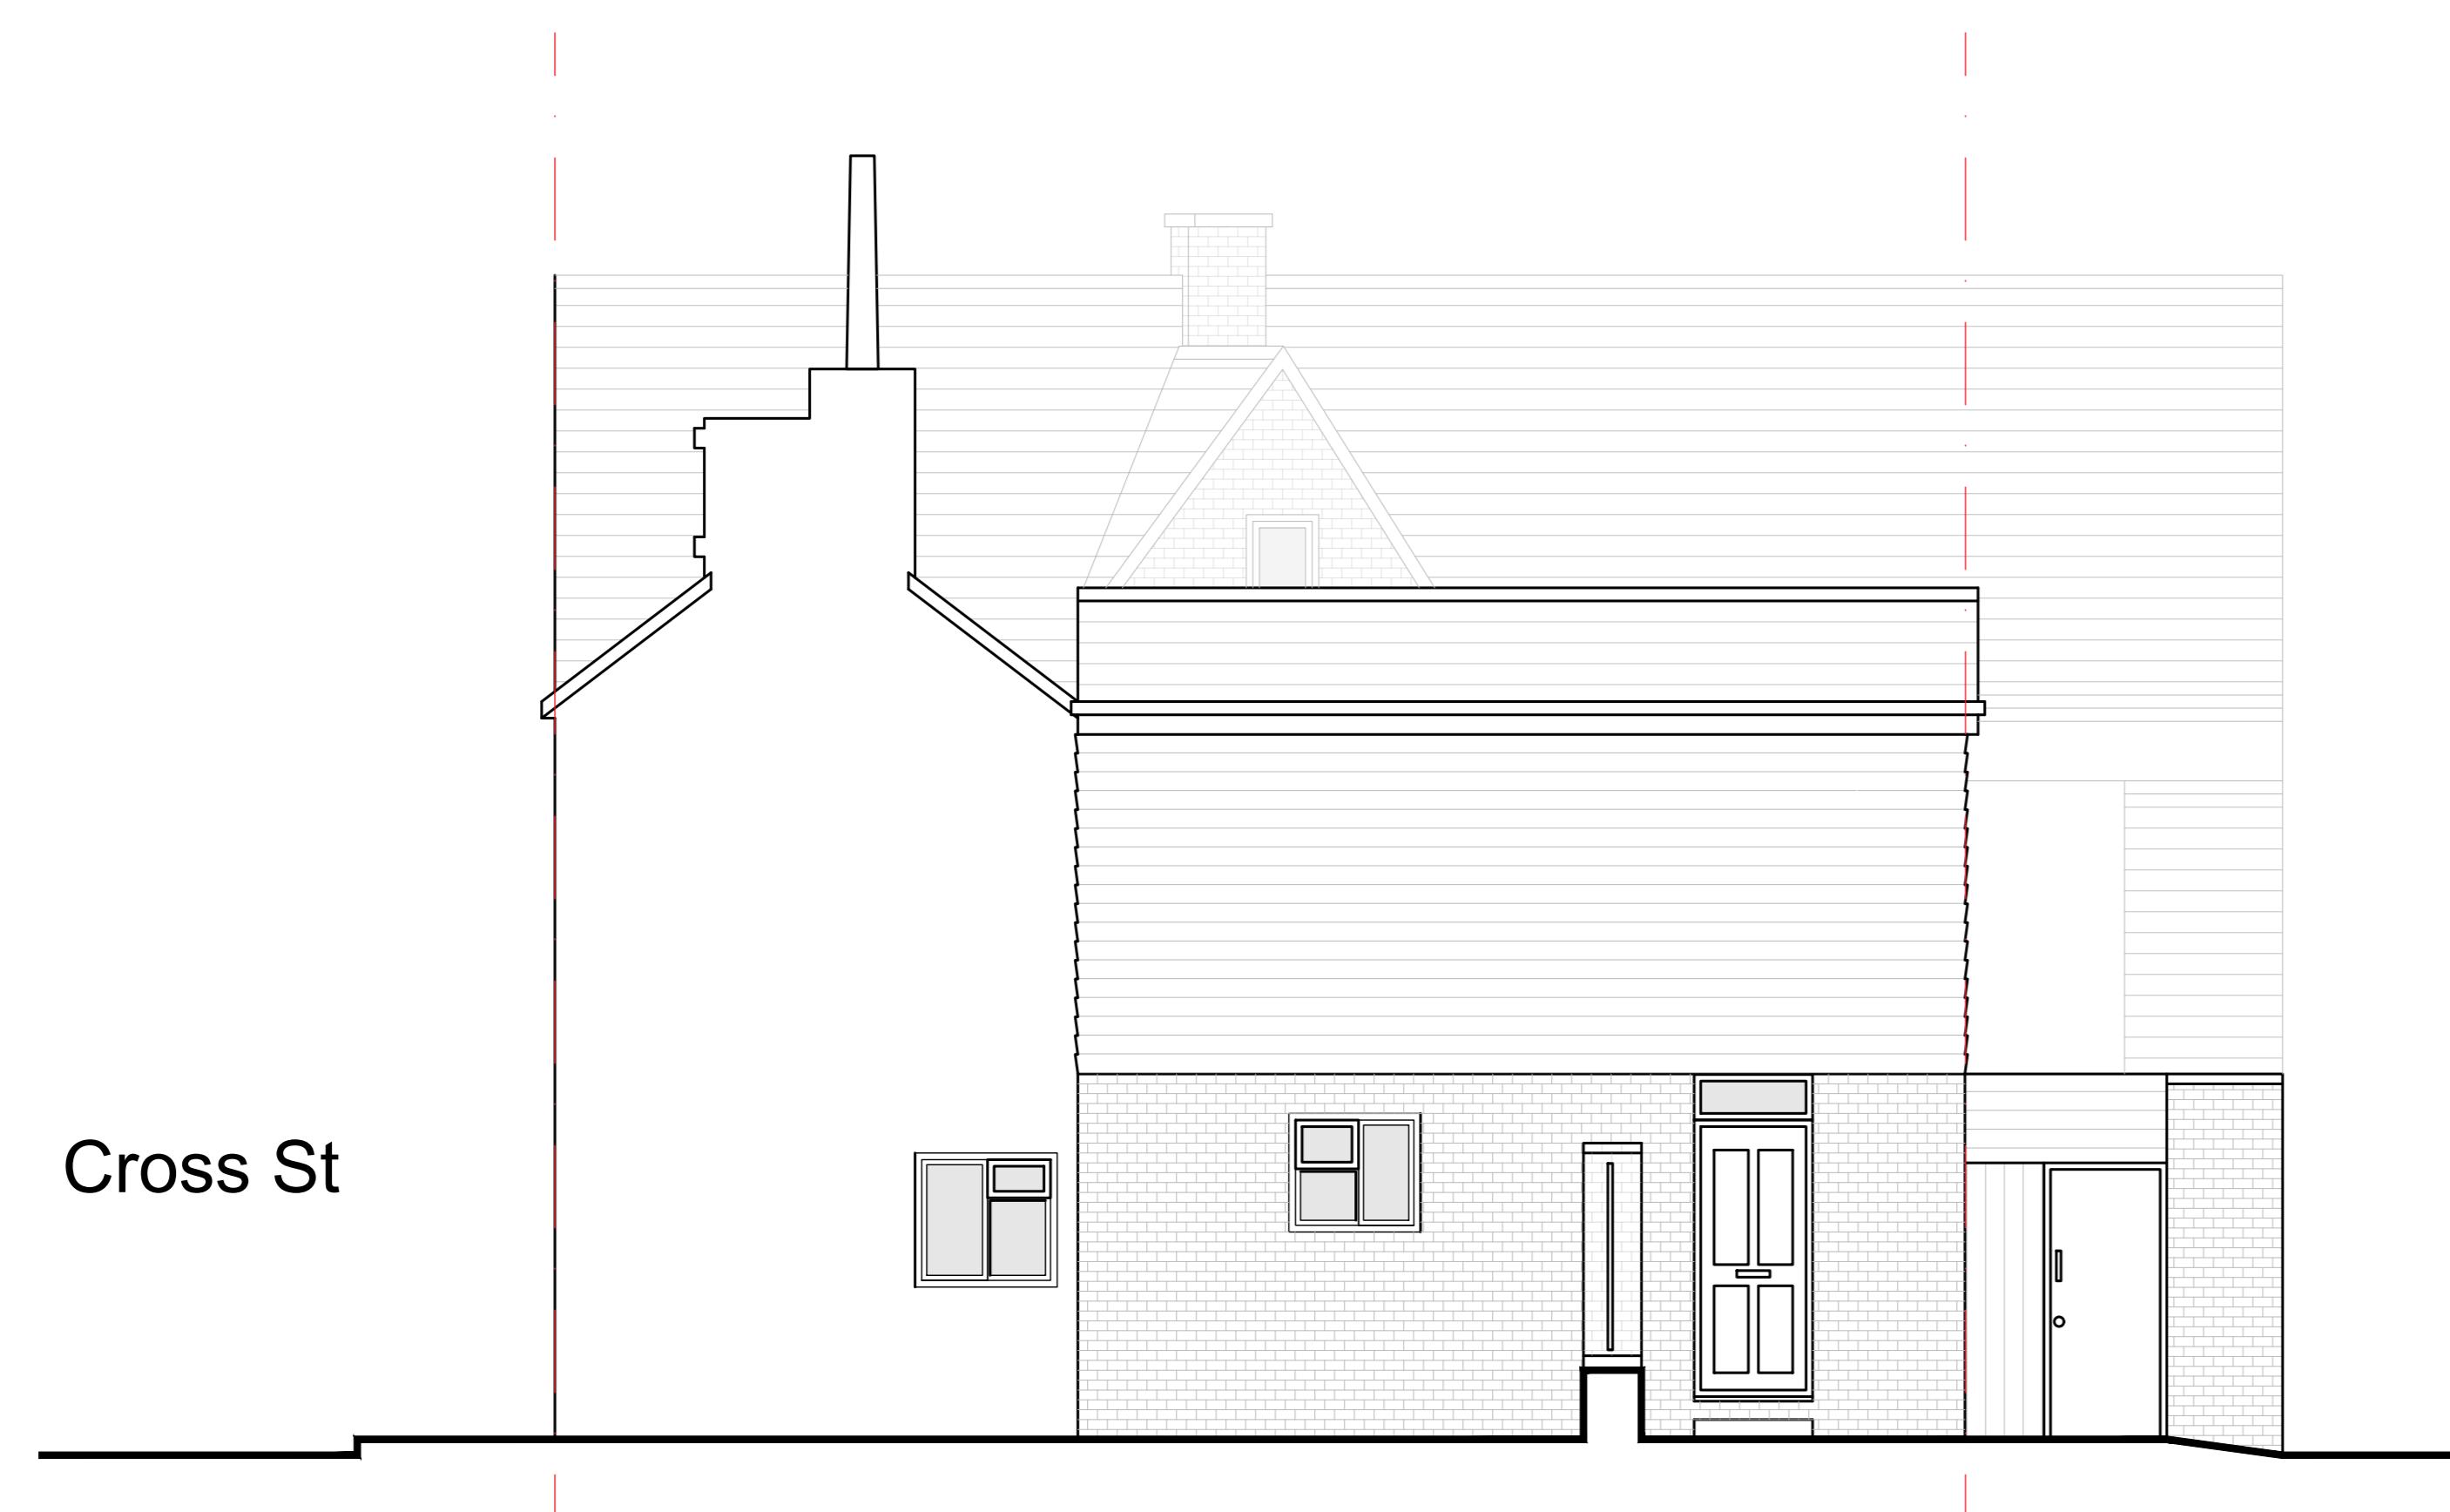

EXISTING SIDE ELEVATION



EXISTING REAR ELEVATION

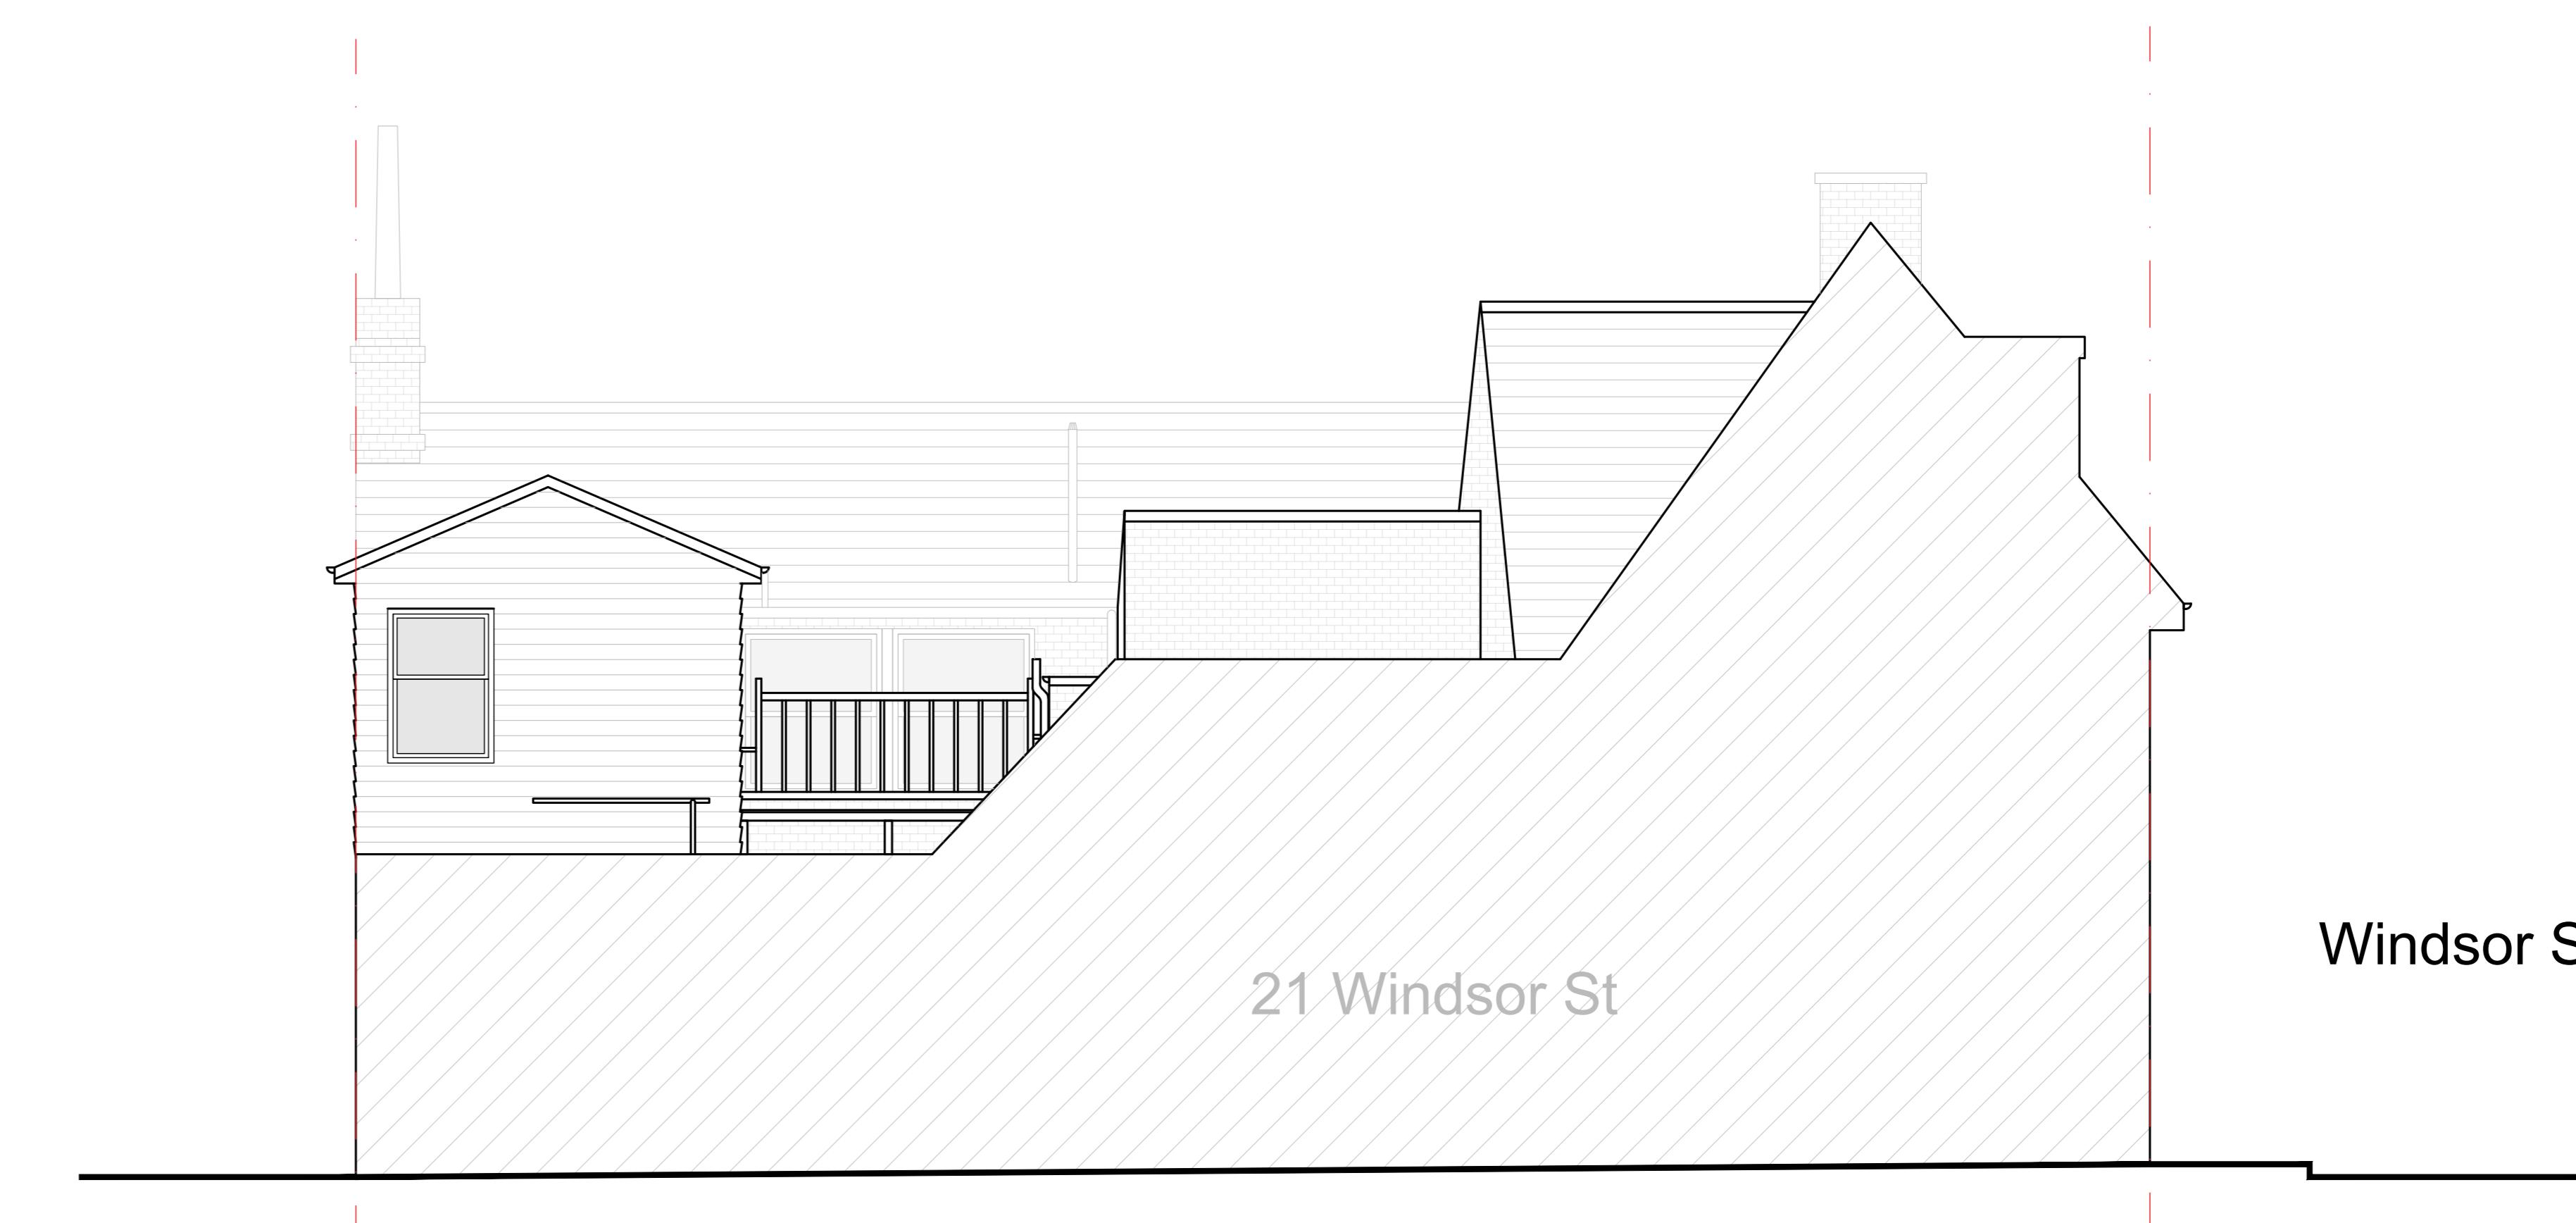

EXISTING SIDE ELEVATION



PROJECT	DWG NO.	SCALE	DETAIL	28.03.2023	19.05.2023					PROJECT NO.	PR Architecture Ltd.
23 WINDSOR STREET, UXBRIDGE, UB8 1AB	03	1:50 @ A0	EXISTING ELEVATIONS	ISSUED FOR DISCUSSION	SUBMITTED TO PLANNING					23.10	Chartered Architect
PLANNING											120, Pinner Road, Harrow, HA1 4JD. Tel: 0208 357 2304