




**Existing Ground Floor Plan**  
Scale 1:100

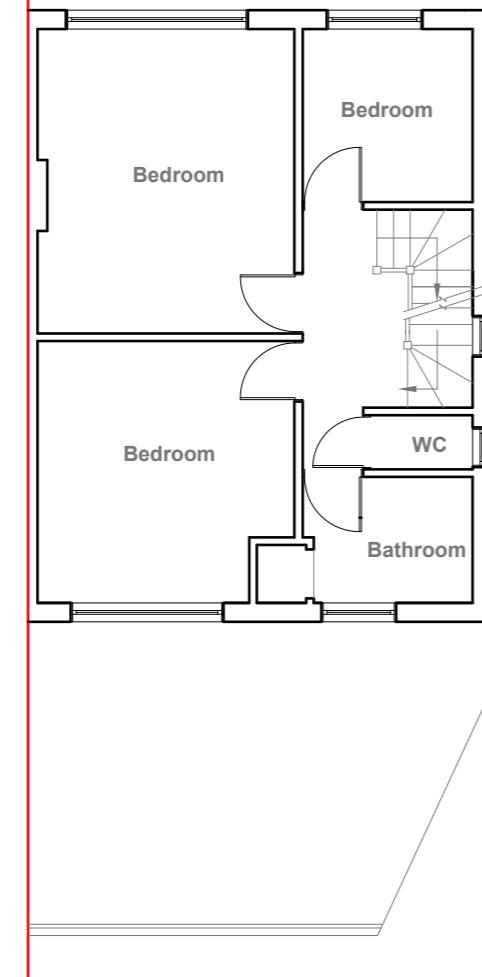


**Existing First Floor Plan**  
Scale 1:100

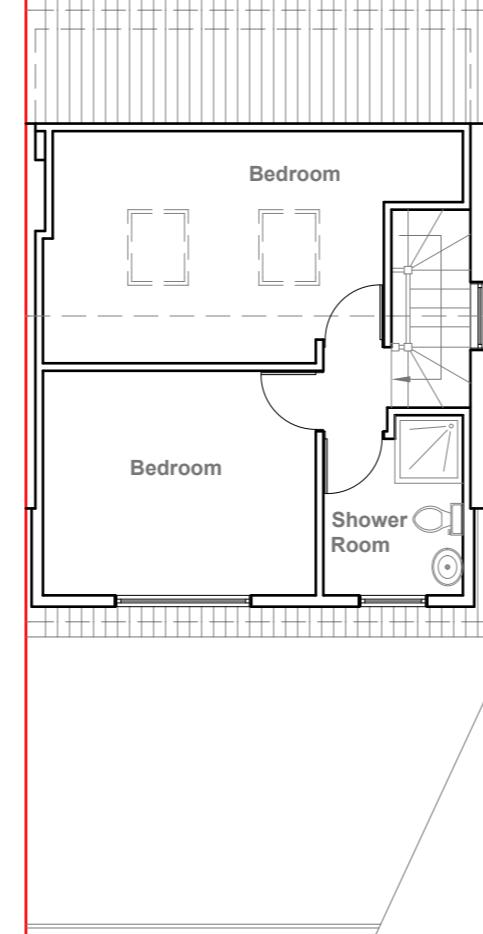

**Existing Loft Plan**  
Scale 1:100

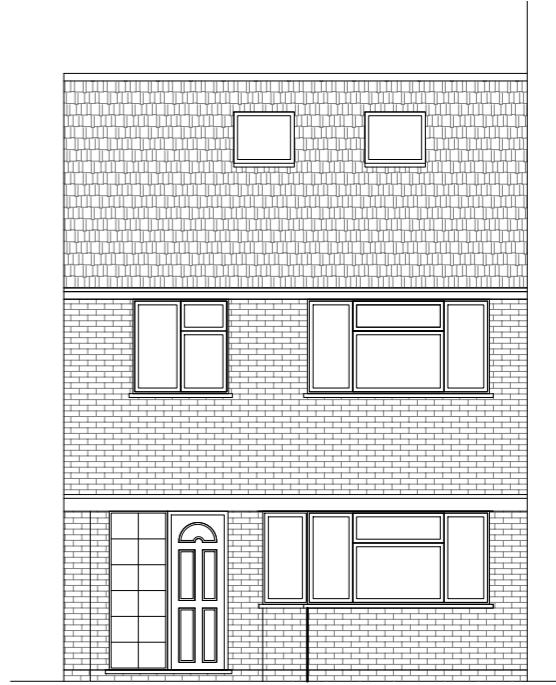


**Existing Front Elevation**  
Scale 1:100

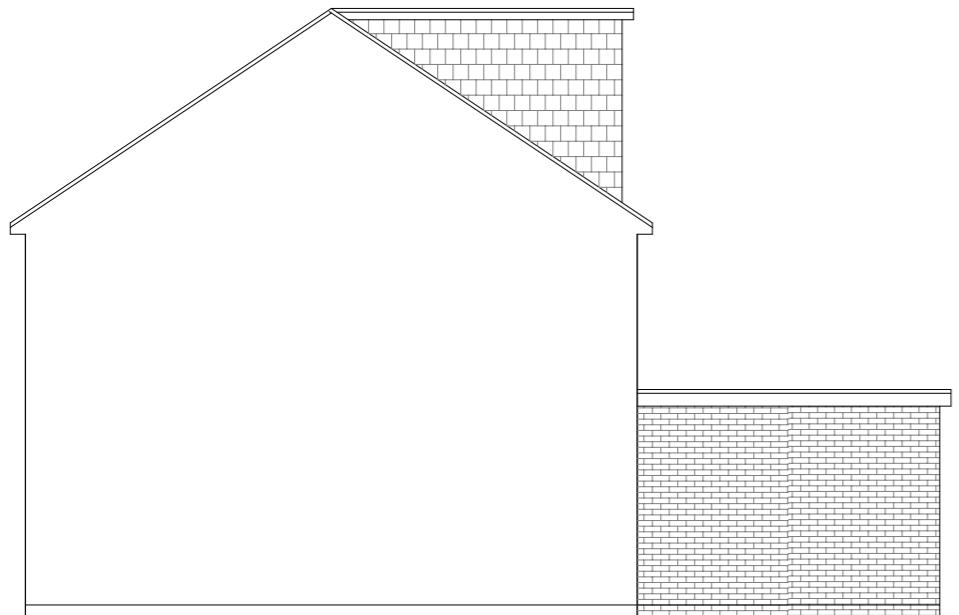

**Existing Side Elevation**  
Scale 1:100



**Existing Rear Elevation**  
Scale 1:100

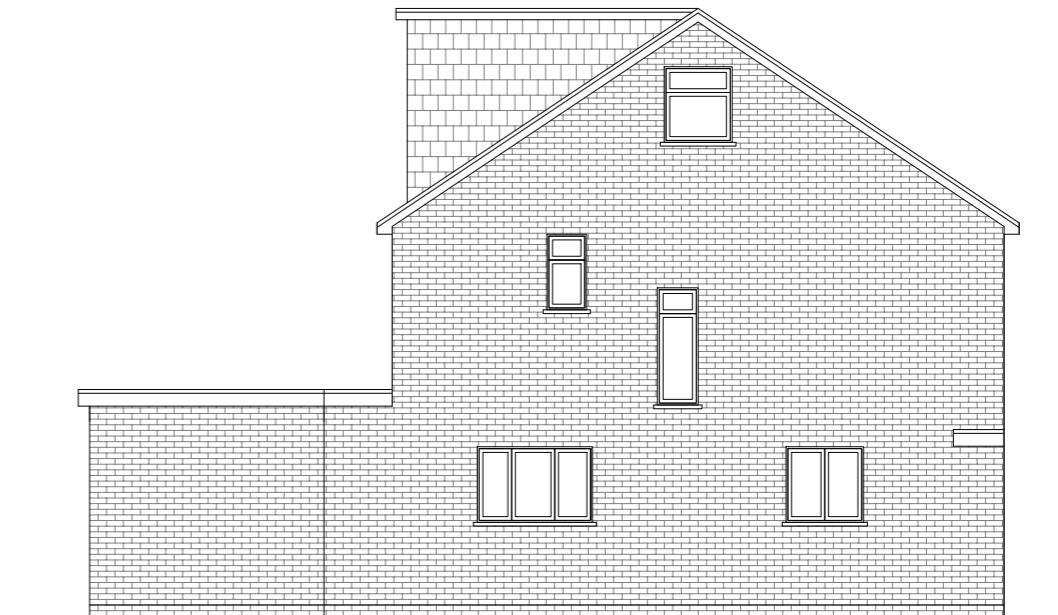


**Existing Side Elevation**  
Scale 1:100

GENERAL NOTES:  
 1. ALL DIMENSIONS ARE IN MILLIMETER.  
 2. VERIFY ALL DIMENSIONS AND CONDITIONS BEFORE BUILDING OR  
 STARTING CONSTRUCTION. NOTIFY THE DESIGNER IMMEDIATELY OF ANY  
 DISCREPANCY OR VARIATION.  
 3. ALL WORK TO COMPLY WITH CURRENT BUILDING REGULATIONS  
 AND CODES OF PRACTICE

Title:

## Existing Floor Plans & Elevations

Site Address	Scale: 1:100 @A3	Revision Date:
4 Forris Avenue Hayes Middlesex UB3 2AS	Date: 25/07/2022	
	Drawing No.: 2021/25 -01FL	
	Drawn By:	
	FP	
	e:mail - faluckpatel@yahoo.com (M) +44 (0) 7871 466 254	

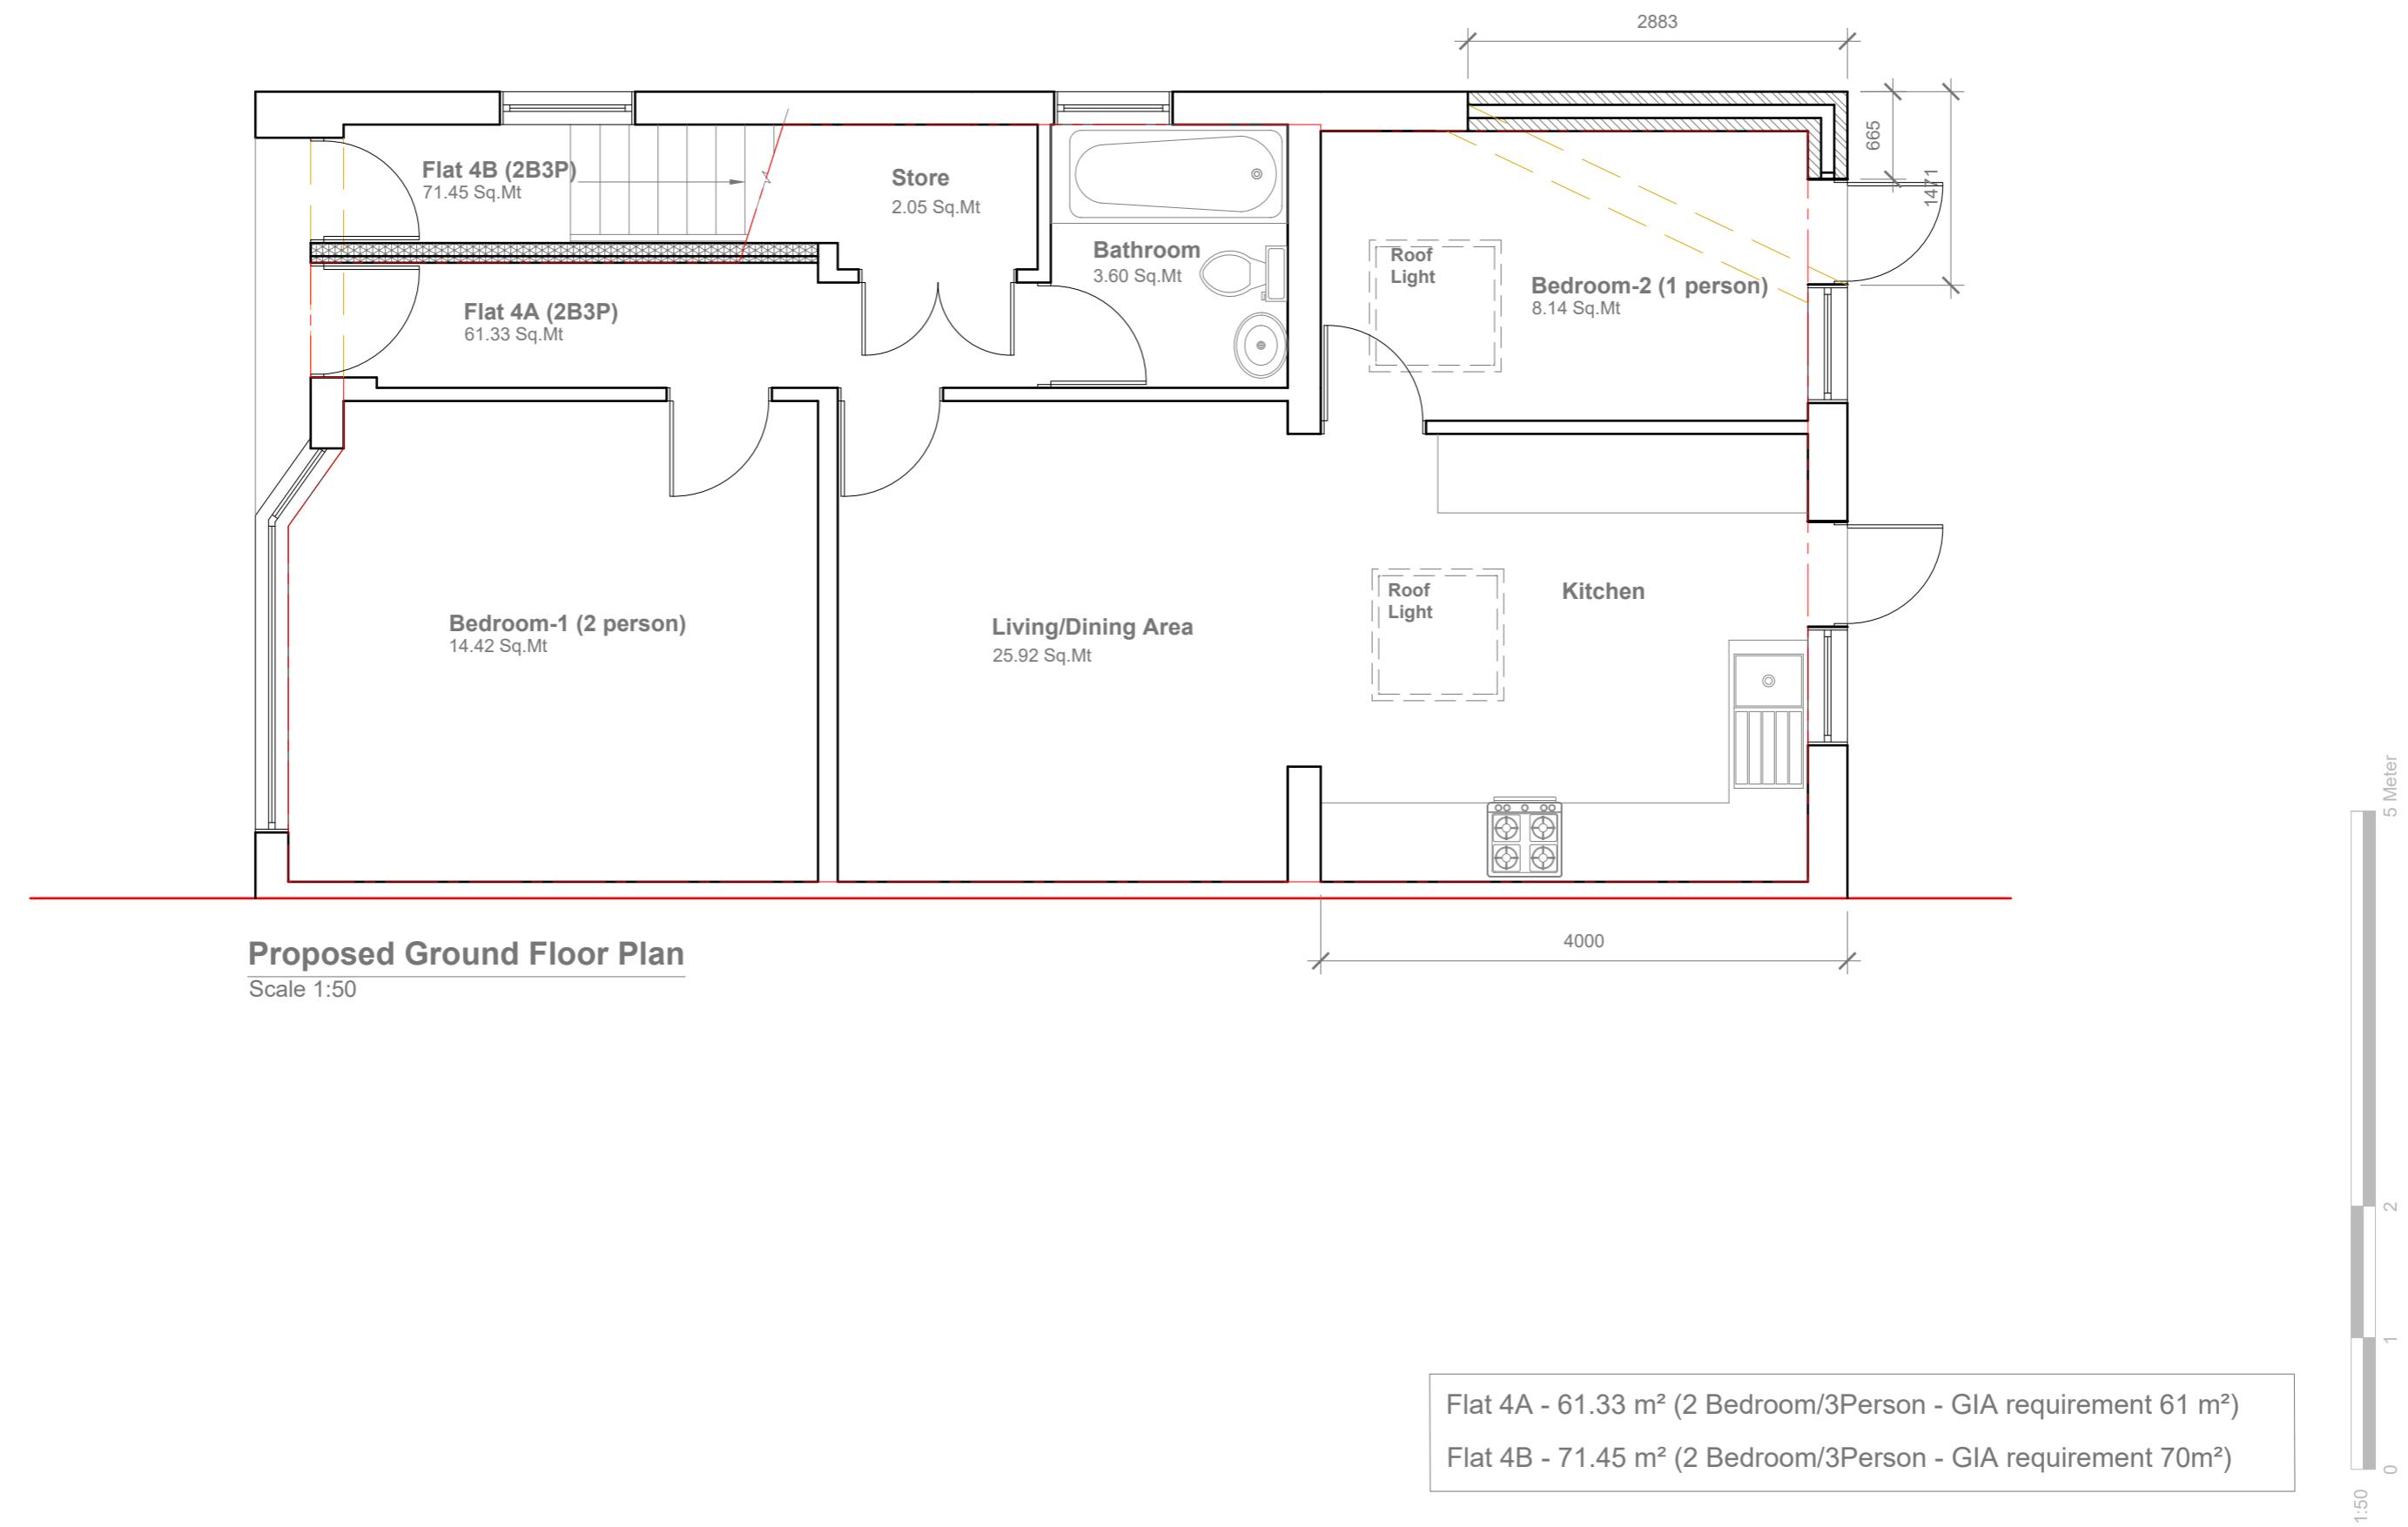

GENERAL NOTES:

1. ALL DIMENSIONS ARE IN MILLIMETER.
2. VERIFY ALL DIMENSIONS AND CONDITIONS BEFORE BUILDING OR STARTING CONSTRUCTION. NOTIFY THE DESIGNER IMMEDIATELY OF ANY DISCREPANCY OR VARIATION.
3. ALL WORK TO COMPLY WITH CURRENT BUILDING REGULATIONS AND CODES OF PRACTICE

Title:

Proposed Ground Floor Plan

Site Address



4 Forris Avenue  
Hayes  
Middlesex  
UB3 2AS

Scale: 1:50 @A3  
Date: 25/07/2022  
Drawing No.: 2021/25 -02FL  
Drawn By: FP

Revision Date:

e:mail - faluckpatel@yahoo.com  
(M) +44 (0) 7871 466 254

**Faluck Patel**

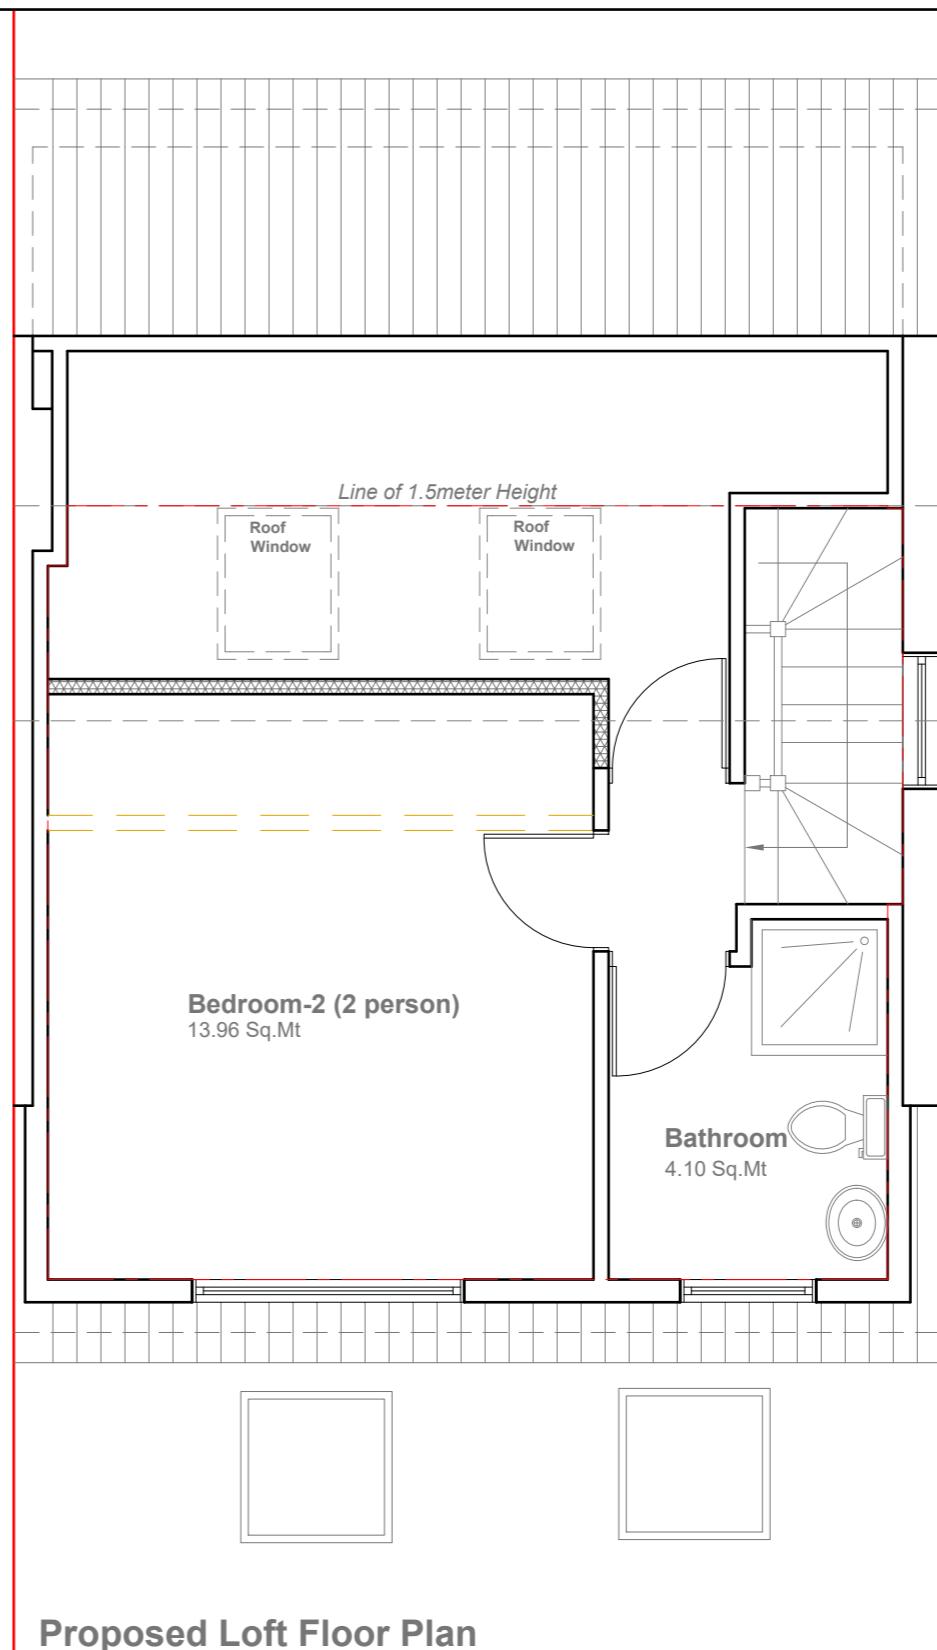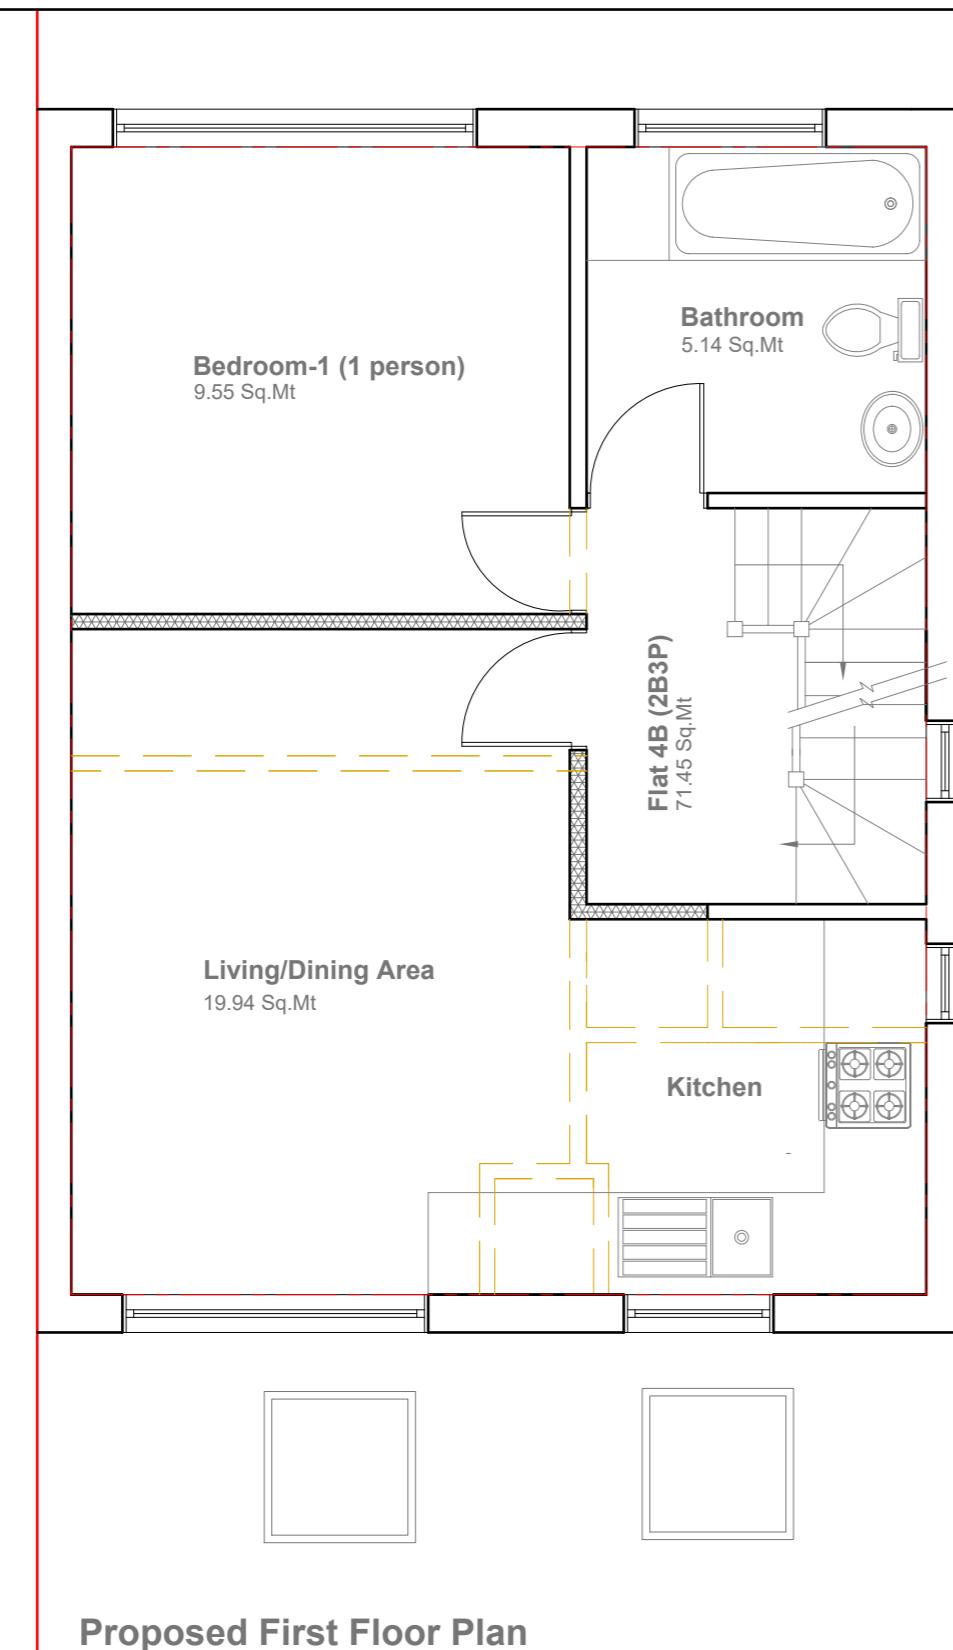

Flat 4A - 61.33 m<sup>2</sup> (2 Bedroom/3Person - GIA requirement 61 m<sup>2</sup>)  
Flat 4B - 71.45 m<sup>2</sup> (2 Bedroom/3Person - GIA requirement 70m<sup>2</sup>)

**GENERAL NOTES:**  
1. ALL DIMENSIONS ARE IN MILLIMETER.  
2. VERIFY ALL DIMENSIONS AND CONDITIONS BEFORE BUILDING OR STARTING CONSTRUCTION. NOTIFY THE DESIGNER IMMEDIATELY OF ANY DISCREPANCY OR VARIATION.  
3. ALL WORK TO COMPLY WITH CURRENT BUILDING REGULATIONS AND CODES OF PRACTICE

Title:

## Proposed First Floor & Loft Plans

Site Address  
4 Forris Avenue  
Hayes  
Middlesex  
UB3 2AS


Scale: 1:50 @A3  
Date: 25/07/2022  
Drawing No.: 2021/25 -03FL  
Drawn By: FP

Revision Date:  
e:mail - faluckpatel@yahoo.com  
(M) +44 (0) 7871 466 254


5 Meter  
2  
1  
0  
1:50

**Faluck Patel**


Proposed External Finish  
Materials to Match Existing  
External Finish Materials

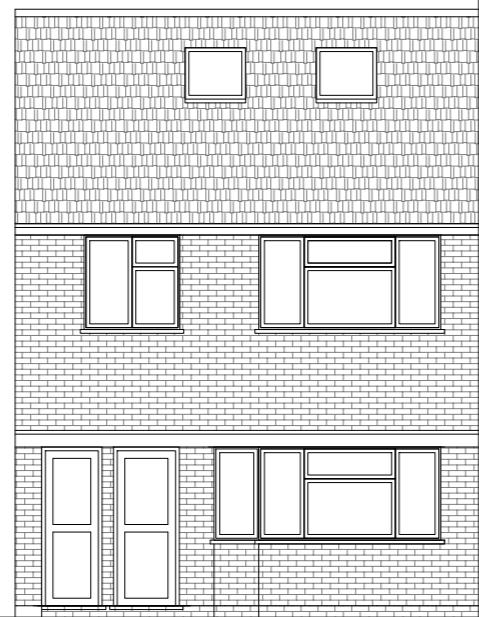


**Proposed Front Elevation**  
Scale 1:100

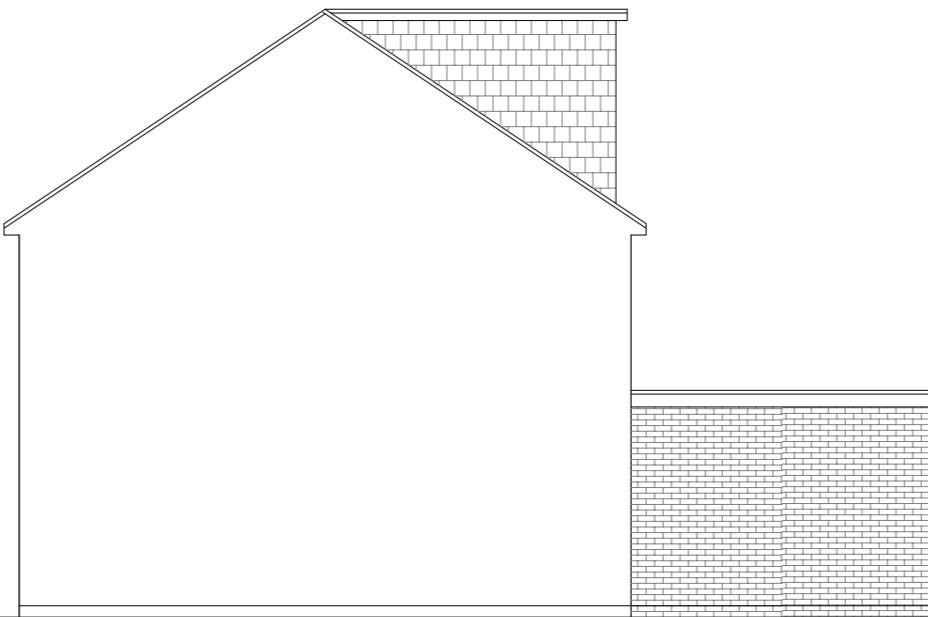

**Proposed Side Elevation**  
Scale 1:100

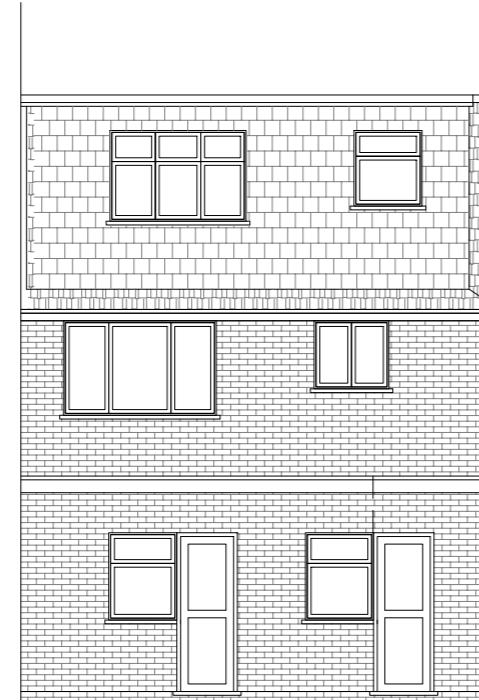

**Proposed Rear Elevation**  
Scale 1:100

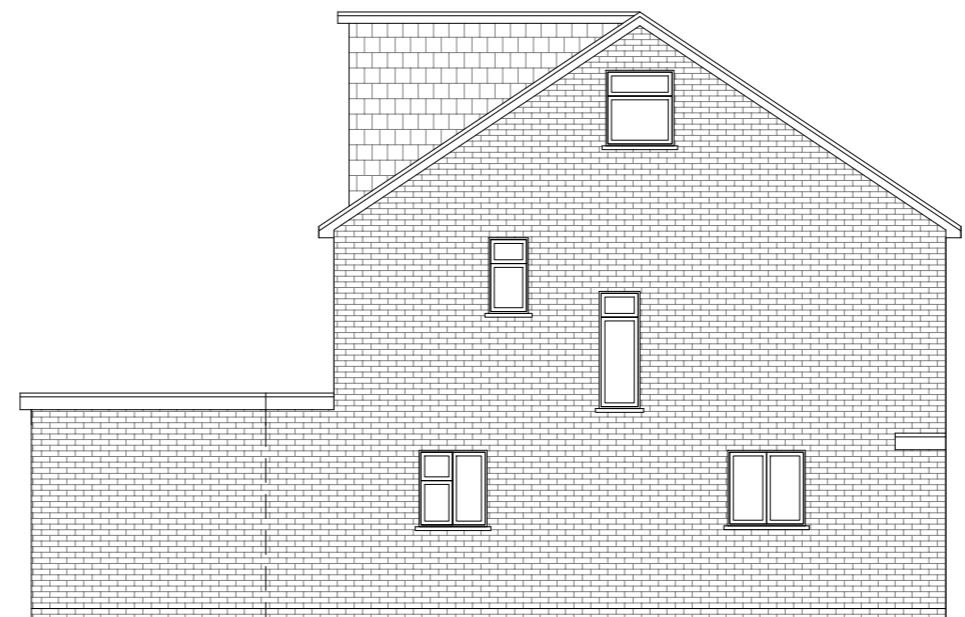

**Proposed Side Elevation**  
Scale 1:100



GENERAL NOTES:  
1. ALL DIMENSIONS ARE IN MILLIMETER.  
2. VERIFY ALL DIMENSIONS AND CONDITIONS BEFORE BUILDING OR  
STARTING CONSTRUCTION. NOTIFY THE DESIGNER IMMEDIATELY OF ANY  
DISCREPANCY OR VARIATION.  
3. ALL WORK TO COMPLY WITH CURRENT BUILDING REGULATIONS  
AND CODES OF PRACTICE

Title:


## Proposed Elevations

Site Address  
4 Forris Avenue  
Hayes  
Middlesex  
UB3 2AS

Scale: 1:100 @A3  
Date: 25/07/2022  
Drawing No.:  
2021/25 -04FL  
Drawn By:  
FP

Revision Date:  
\_\_\_\_\_  
\_\_\_\_\_  
\_\_\_\_\_  
e:mail -  
faluckpatel@yahoo.com  
(M) +44 (0) 7871 466 254

**Faluck  
Patel**

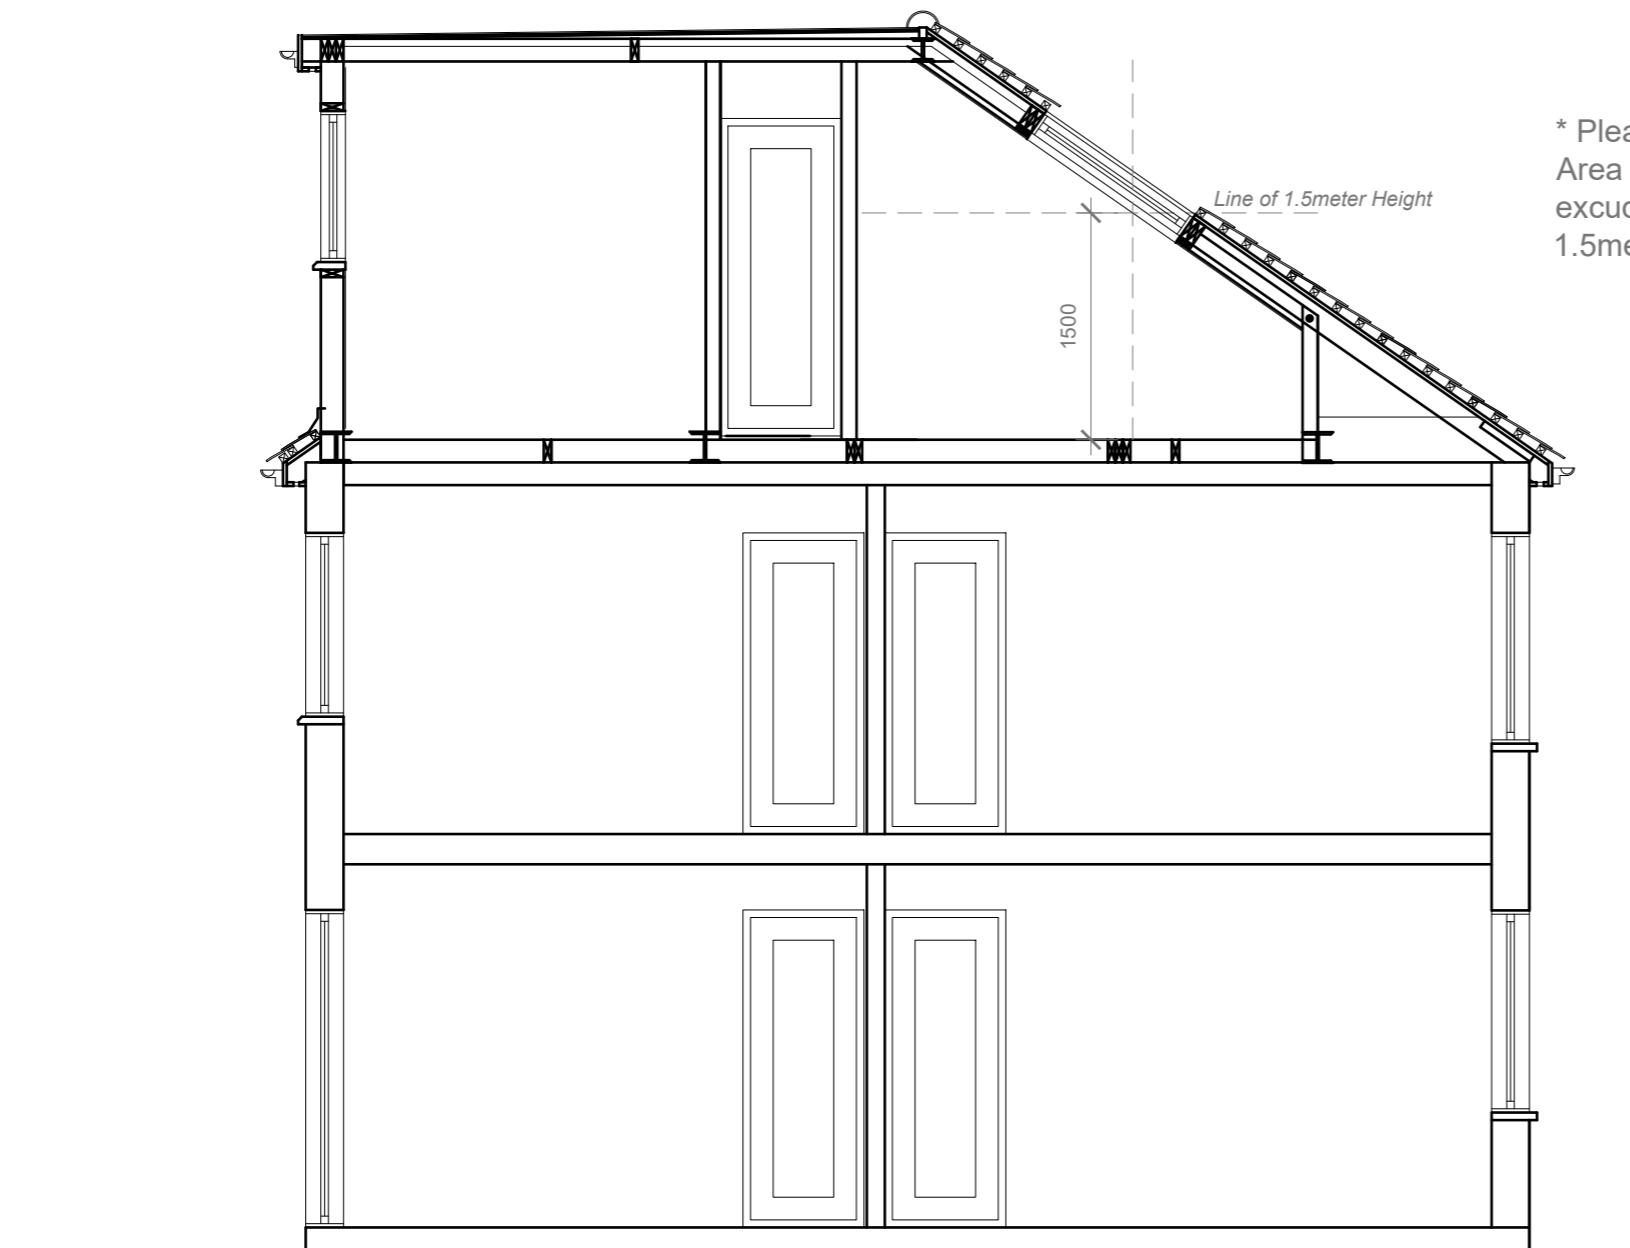

\* Please note that Flat 5B  
Area - 71.45 sq.mt is  
excluding the area fall under  
1.5meter Height on Loft Floor

### Proposed Section

Scale 1:50

GENERAL NOTES:  
 1. ALL DIMENSIONS ARE IN MILLIMETER.  
 2. VERIFY ALL DIMENSIONS AND CONDITIONS BEFORE BUILDING OR  
 STARTING CONSTRUCTION. NOTIFY THE DESIGNER IMMEDIATELY OF ANY  
 DISCREPANCY OR VARIATION.  
 3. ALL WORK TO COMPLY WITH CURRENT BUILDING REGULATIONS  
 AND CODES OF PRACTICE

Title:

### Proposed Section

Site Address  
4 Forris Avenue  
Hayes  
Middlesex  
UB3 2AS

Scale: 1:50 @A3  
Date: 25/07/2022  
Drawing No.:  
2021/25 -05FL  
Drawn By:  
FP

Revision Date:  
\_\_\_\_\_  
\_\_\_\_\_  
\_\_\_\_\_  
e:mail -  
faluckpatel@yahoo.com  
(M) +44 (0) 7871 466 254