

NOTES:

REVISIONS:

A Revised to suit planning requirements 03.09.24

STATUS: PLANNING APPROVAL

CLIENT:

Topping

PROJECT:

REAR EXTENSION
 AT 23 SKIPTON DRIVE
 HAYES
 UB3 1PL

TITLE:

EXISTING FLOOR PLANS


SCALE: 1:50 @ A2

DRAWN BY: TB


DATE: 28.11.23

NUMBER:

110A

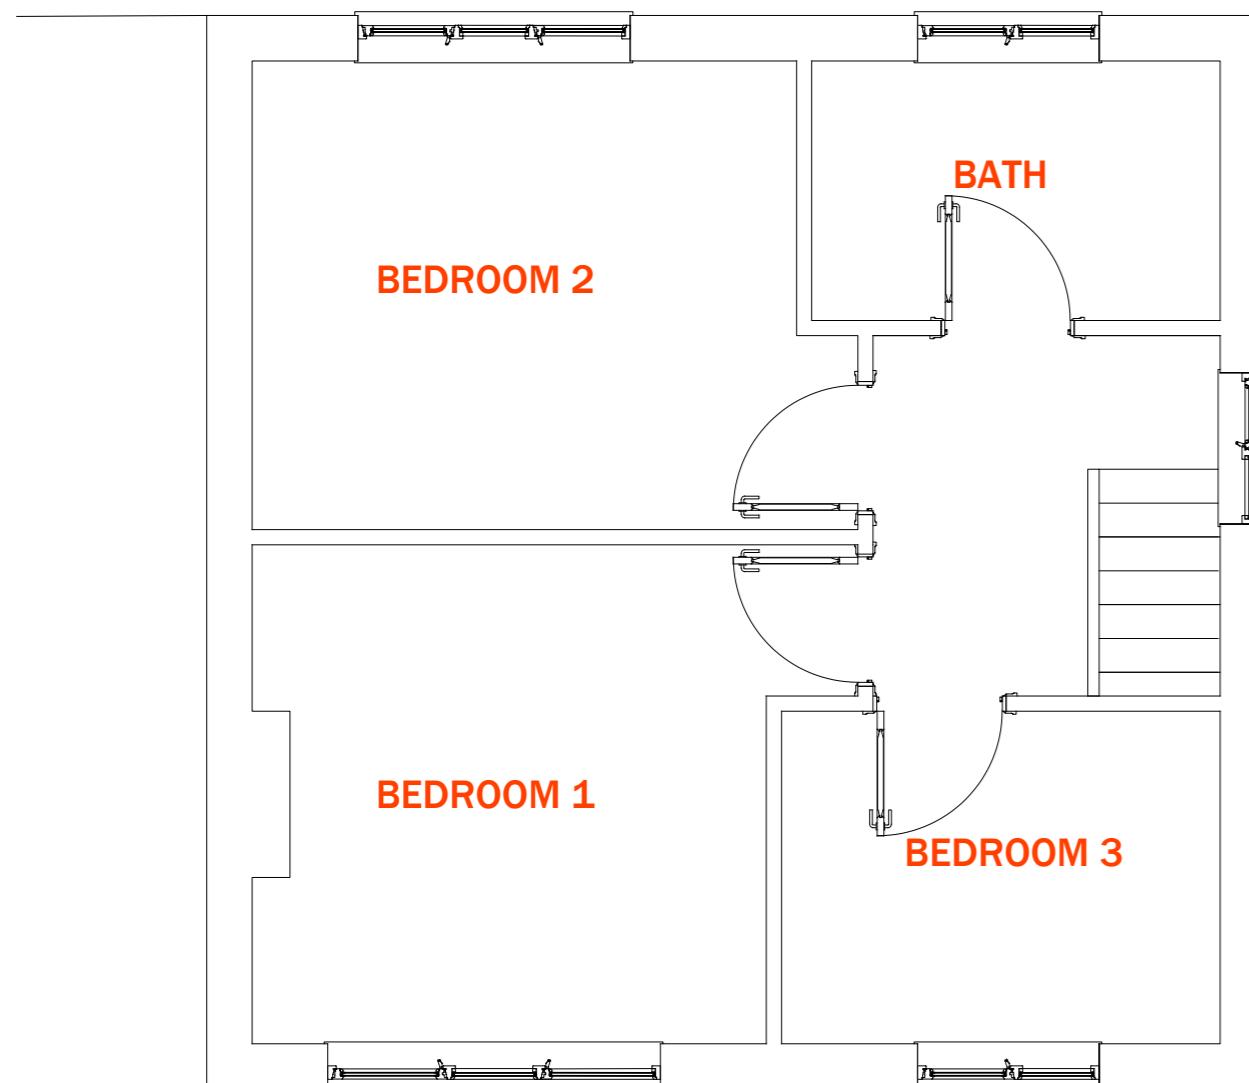

2 FIRST FLOOR PLAN
 SCALE 1:50

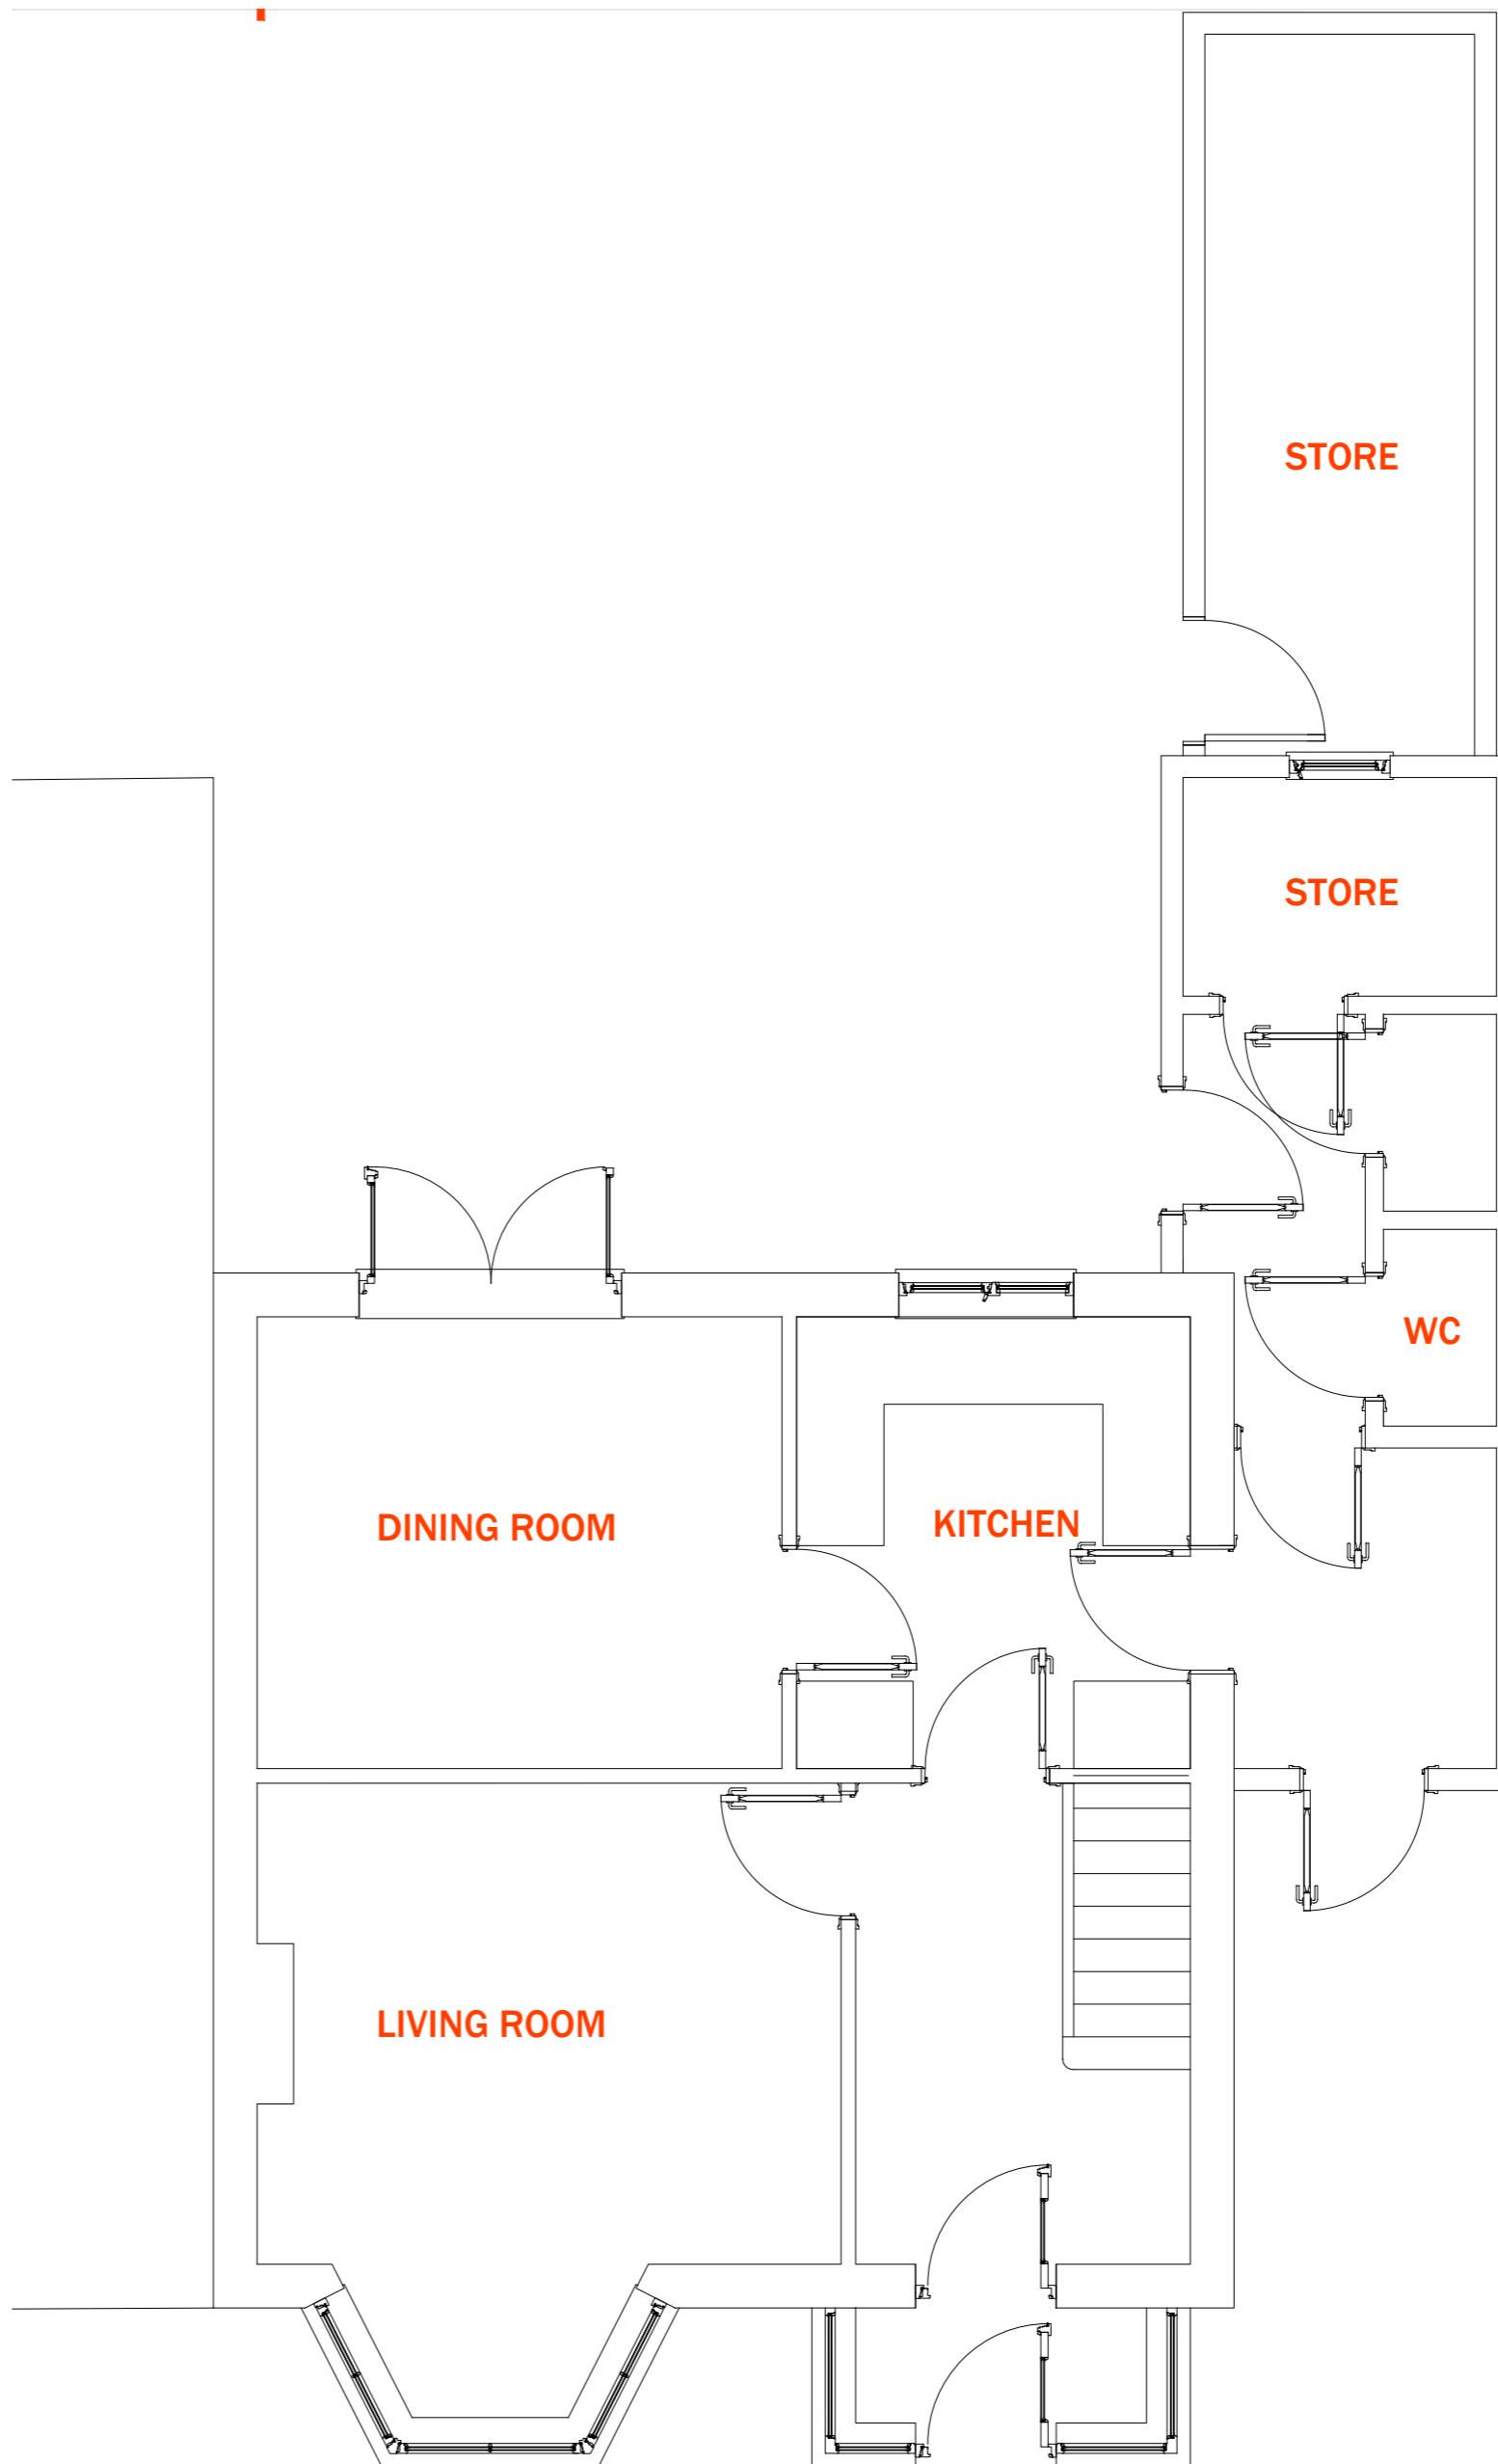

1 GROUND FLOOR PLAN
 SCALE 1:50