

NOTES:

REVISIONS:

A Rear extension reduced to 3m	01.03.24
B Revised to suit planning requirements	03.09.24

STATUS: PLANNING APPROVAL

CLIENT:

Topping


PROJECT: REAR EXTENSION AT
23 SKIPTON DRIVE
HAYES
UB3 1PL

PROPOSED FLOOR PLANS


SCALE: 1:50 @ A2
DRAWN BY: TB
DATE: 28.11.23

NUMBER:

111B

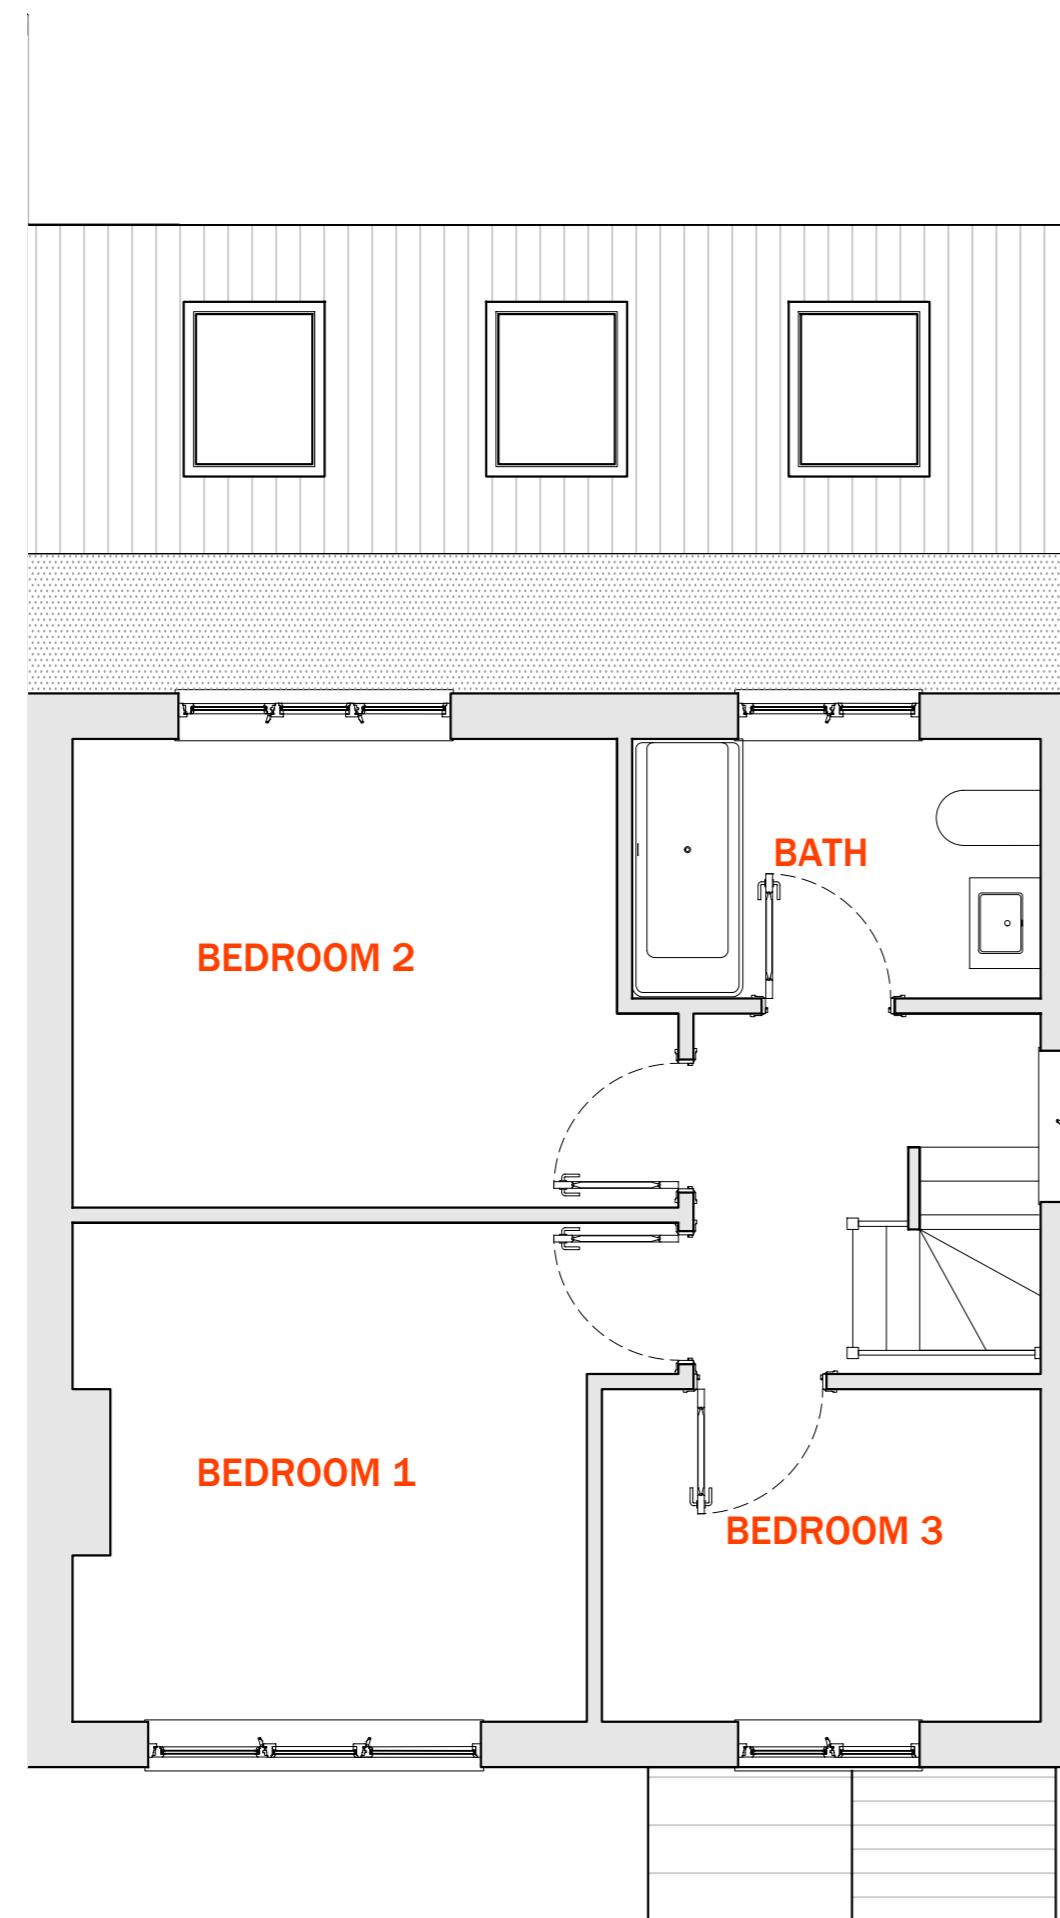

2 FIRST FLOOR PLAN
SCALE 1:50

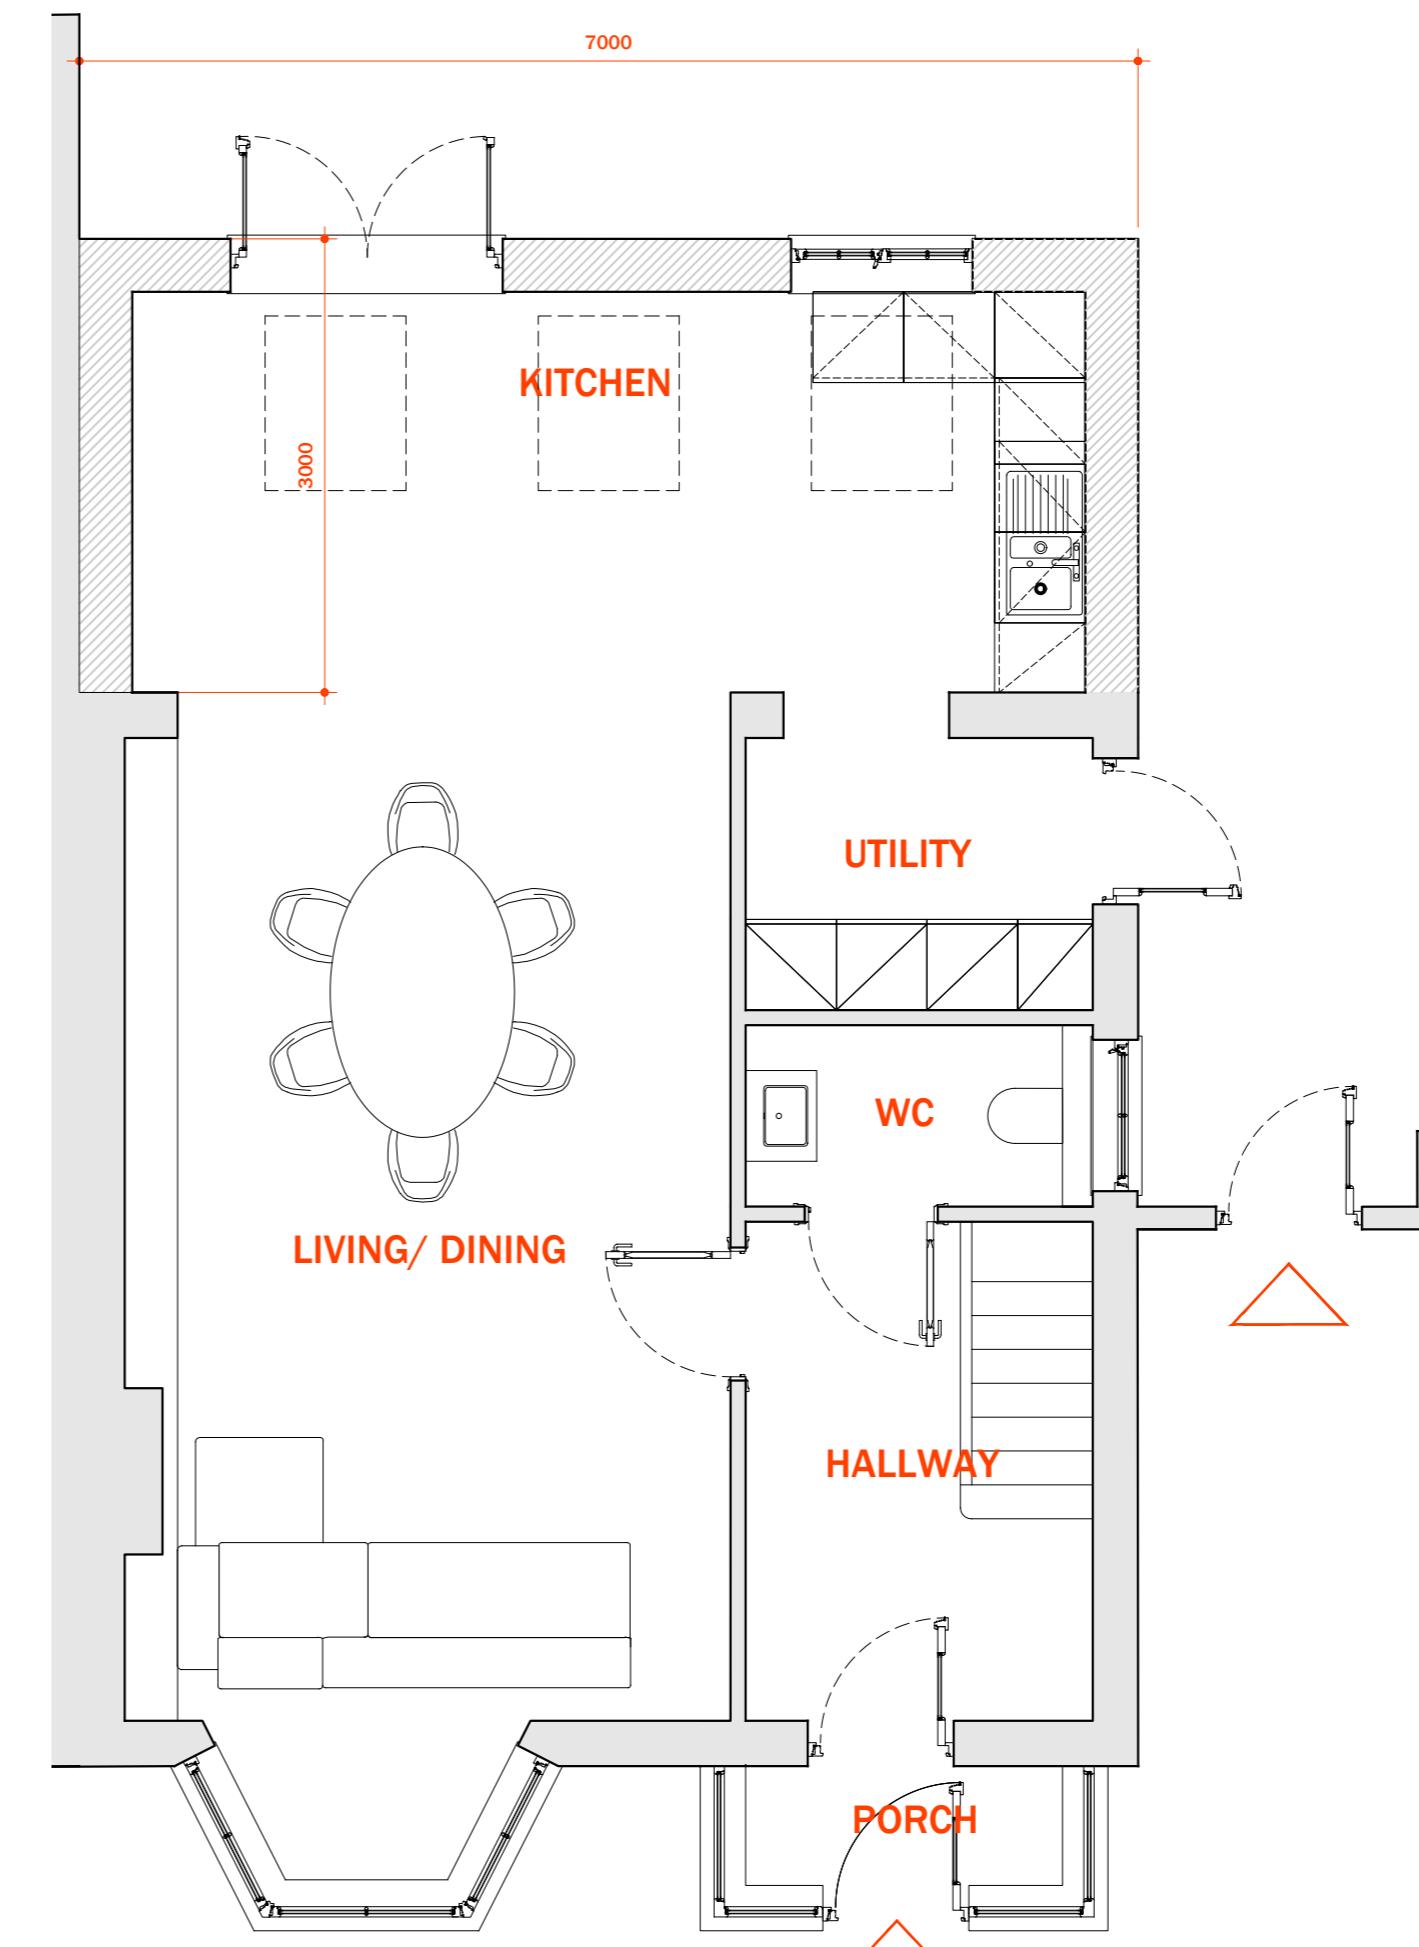

1 GROUND FLOOR PLAN
SCALE 1:50