

NOTES:

REVISIONS:

A Rear extension reduced to 3m	01.03.24
B Revised to suit planning requirements	03.09.24
C Internal layout revised	09.09.24

STATUS: PLANNING APPROVAL

CLIENT:

Topping

PROJECT: CONVERSION OF DWELLING
INTO TWO FLATS
AT 23 SKIPTON DRIVE
HAYES
UB3 1PL

TITLE: EXISTING FLOOR PLANS


SCALE: 1:50 @ A2

DRAWN BY: TB


DATE: 28.11.23

NUMBER:


111C

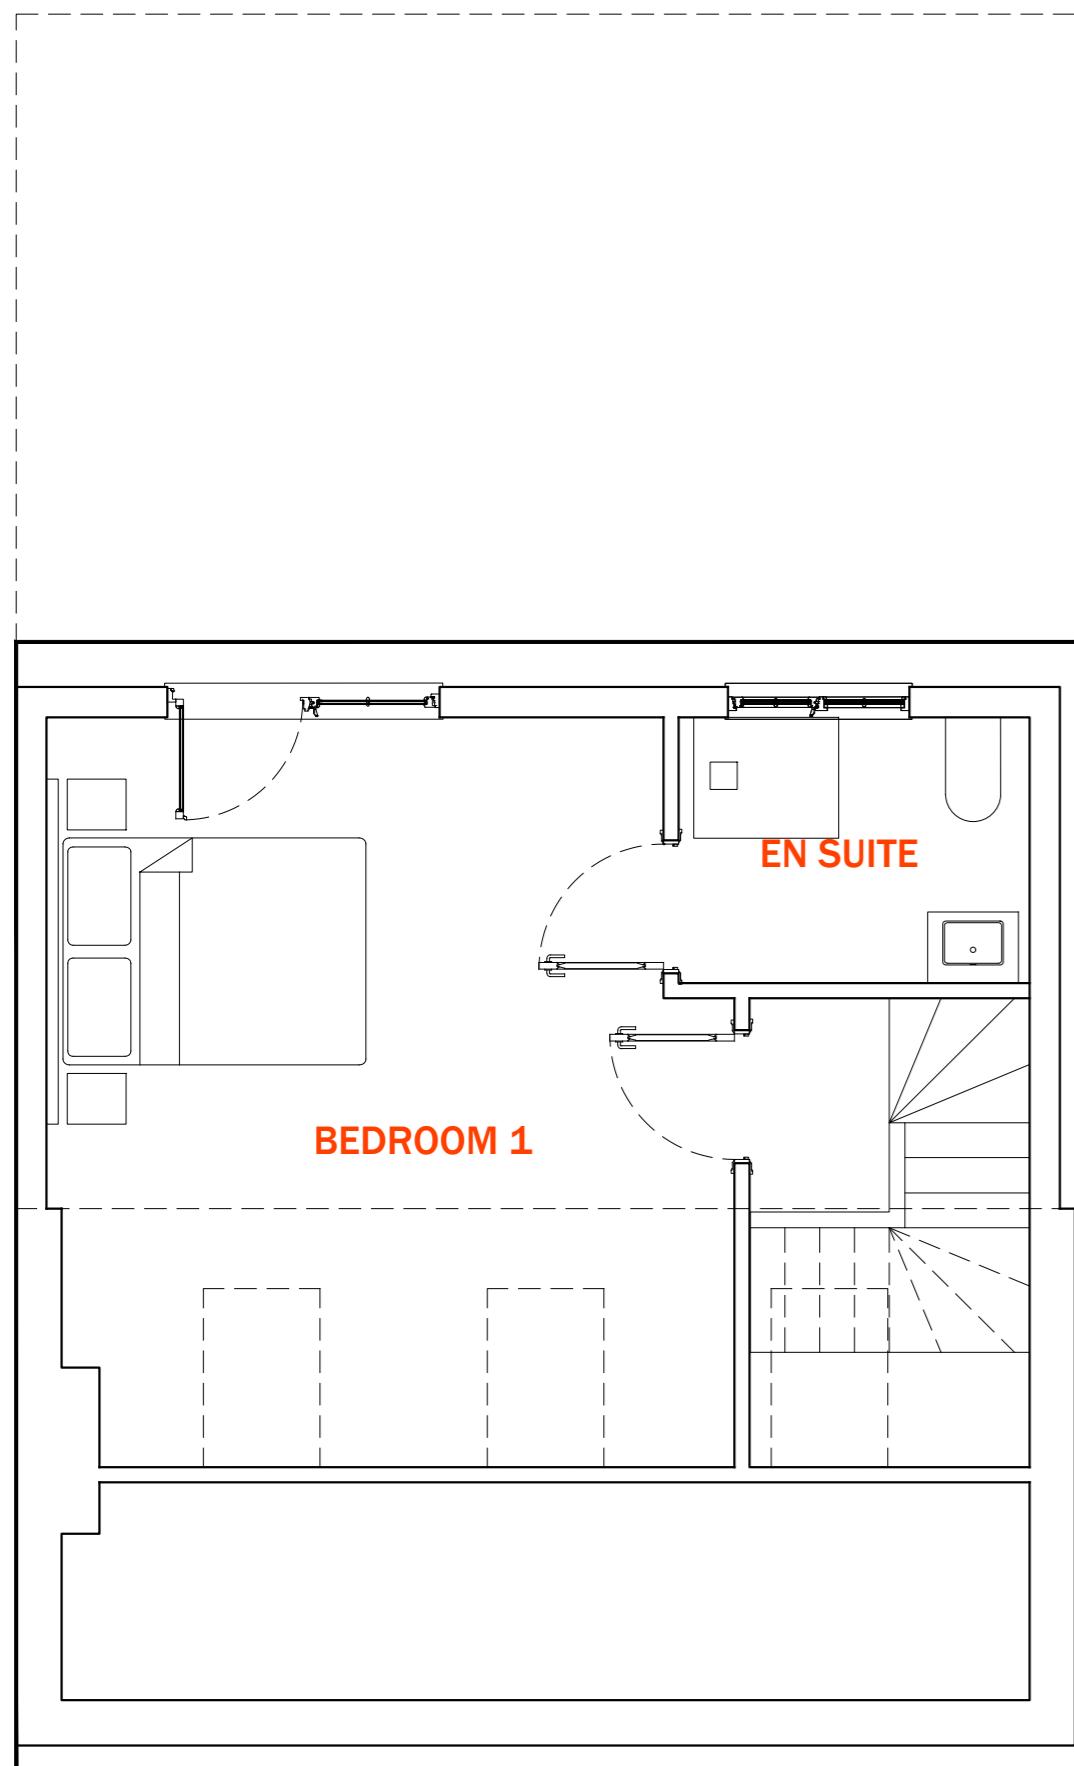

3 SECOND FLOOR PLAN
SCALE 1:50

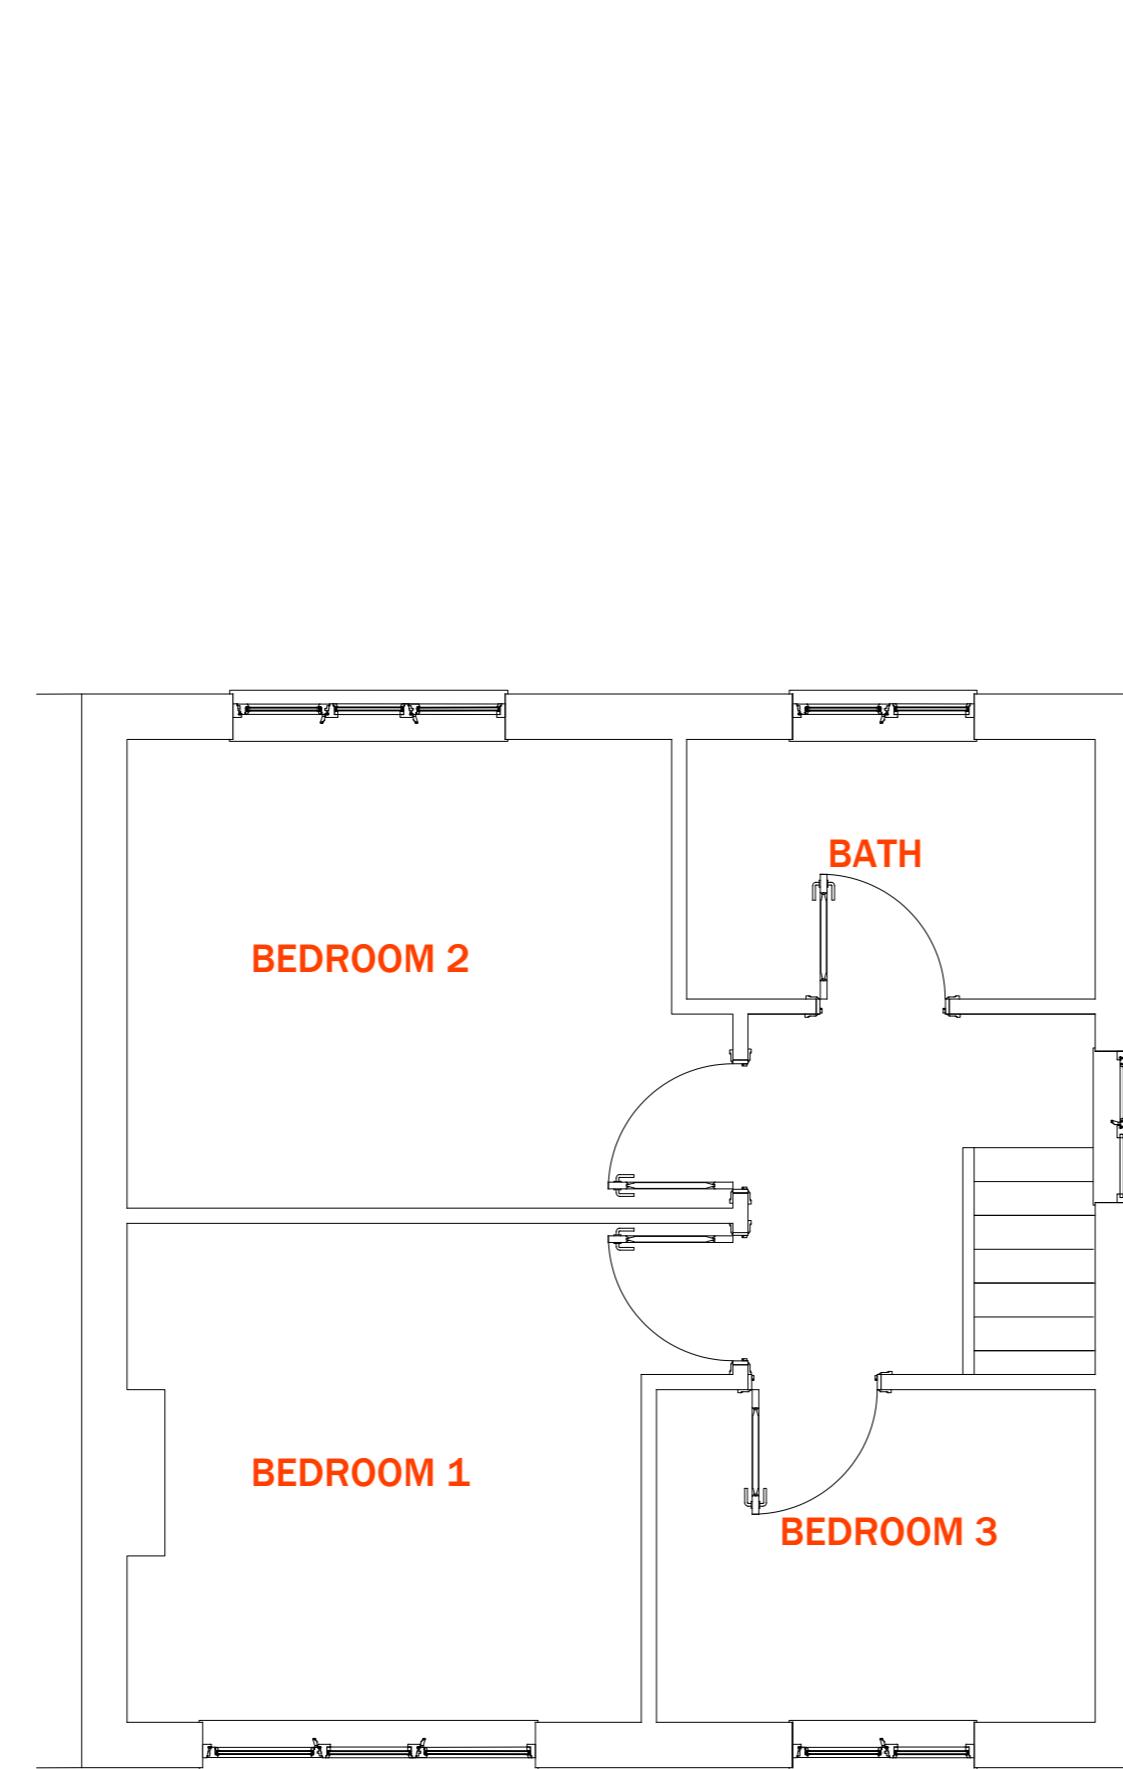

2 FIRST FLOOR PLAN
SCALE 1:50

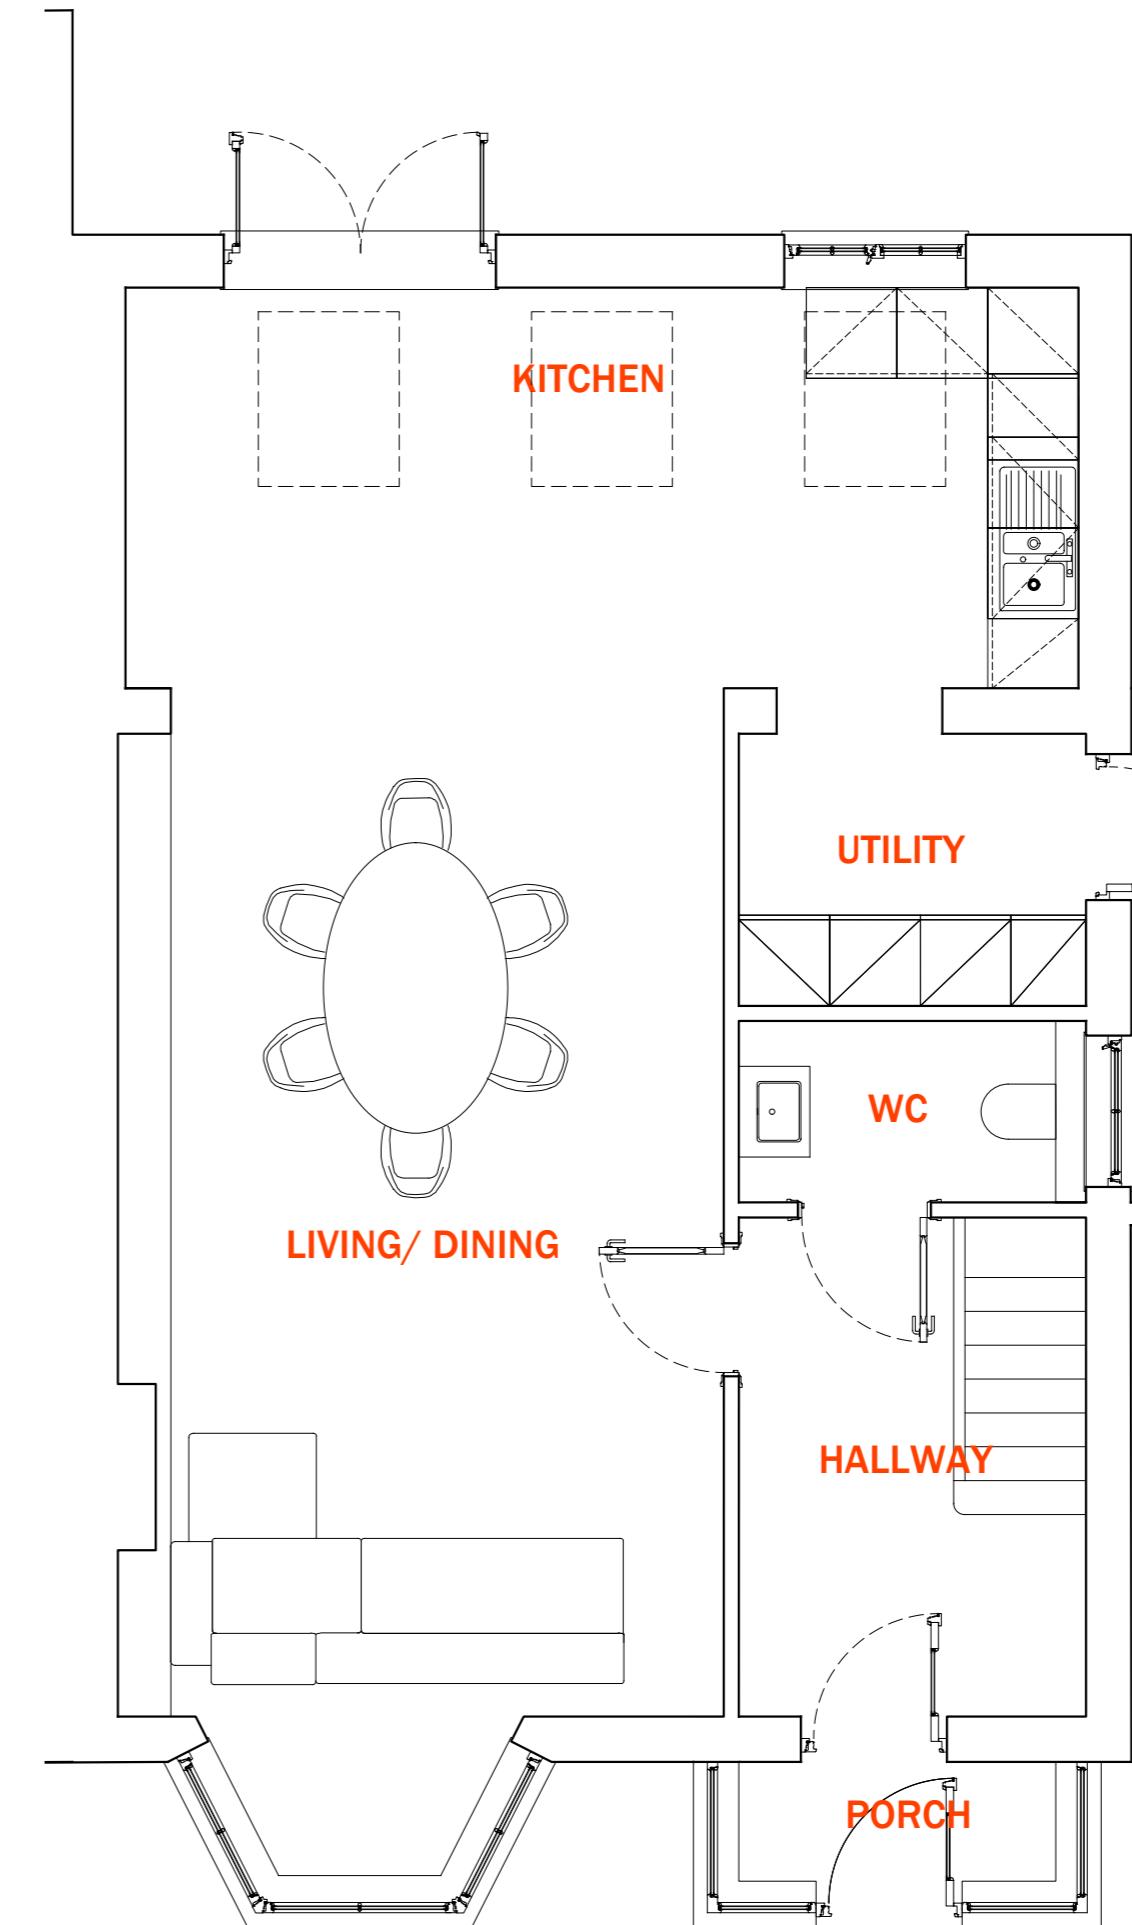

1 GROUND FLOOR PLAN
SCALE 1:50