





Scale Bar in Metres at 1:100

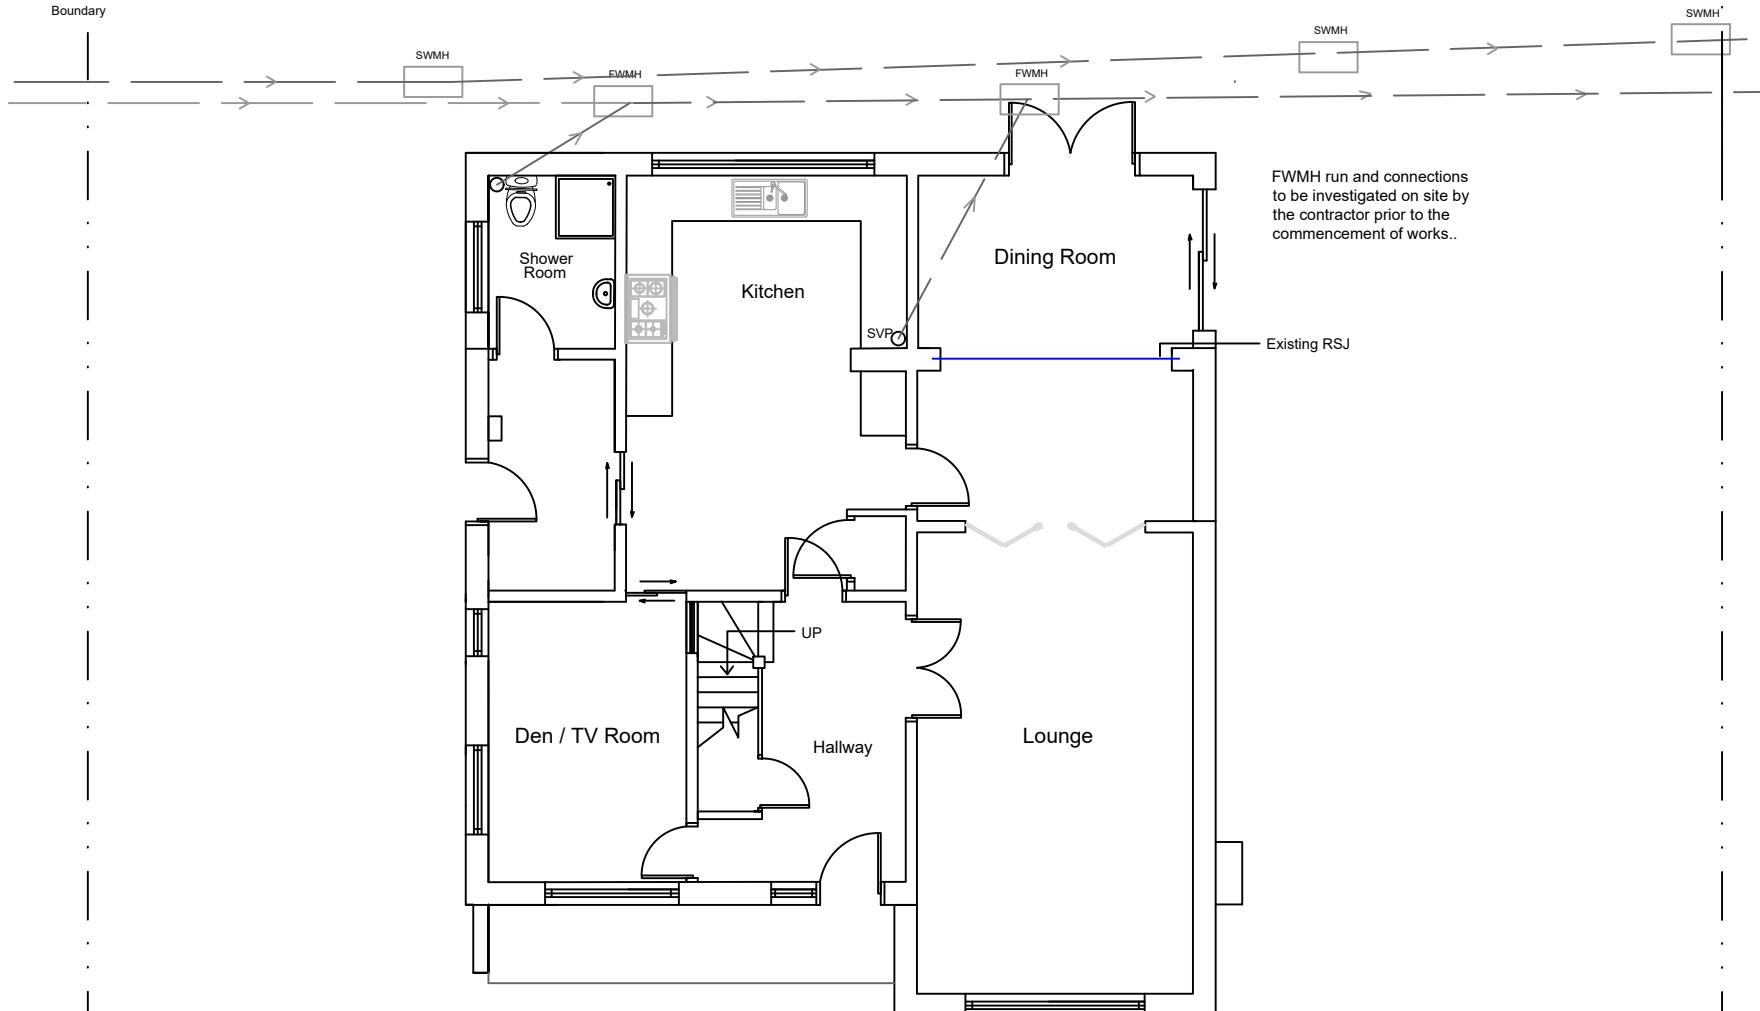

Existing Ground Floor Plan

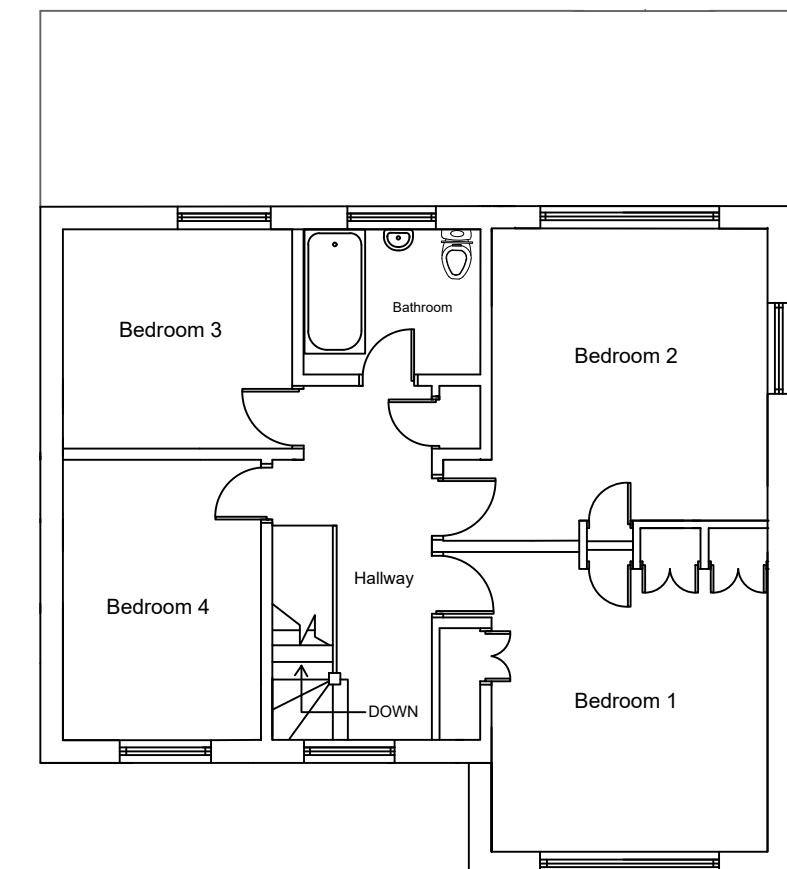

Existing First Floor Plan

Notes:

1. All dimensions are in mm unless otherwise stated.
2. This drawing is to be read in conjunction with any other relevant drawings.
3. All drawings are copyright©
4. Foundation depth of 1200mm relates only to subsoil conditions which are either gravel or sand

Revisions:

Site Address:

14 Chichester Avenue, Ruislip HA4 7EH

Drawing Title:

Existing Floor Plans

Scale:

1:100

Date:

10th January 2023

Ref:

14CHICESTERAVENUE 01