




Existing Side Elevation View
From No. 12

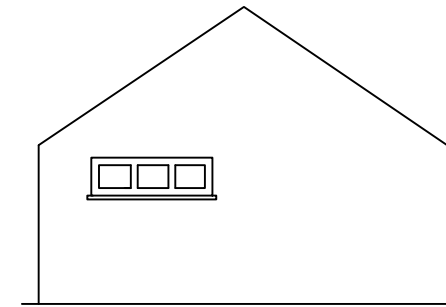


Existing Side Elevation View
From No. 16

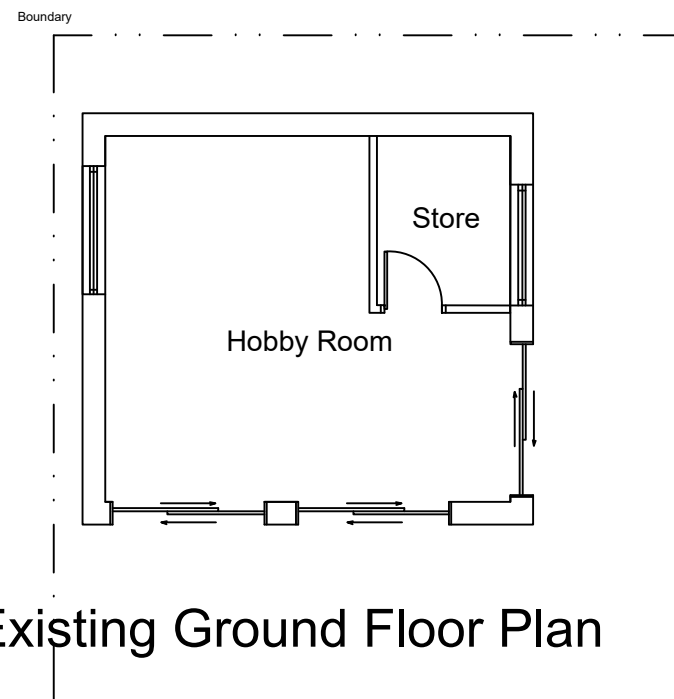

Existing Ground Floor Plan

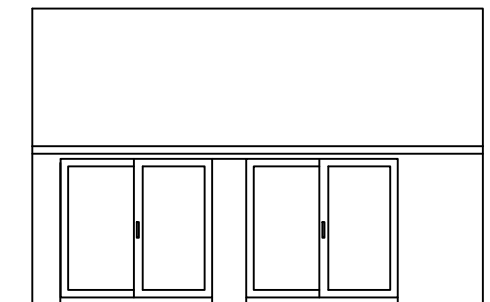

Existing Front Elevation

 

Existing Rear Elevation

Notes: 1. All dimensions are in mm unless otherwise stated. 2. This drawing is to be read in conjunction with any other relevant drawings. 3. All drawings are copyright© 4. Foundation depth of 1200mm relates only to subsoil conditions which are either gravel or sand	Revisions:		Site Address: 14 Chichester Avenue, Ruislip HA4 7EH		
			Drawing Title: Existing Floor Plan and Elevations		
			Scale: 1:100	Date: 14th June 2023	Ref: 14CHICHESTERAVhobby001