



Scale Bar in Metres at 1:100
All proposed materials to match existing.

Proposed Side Elevation View
From No.12

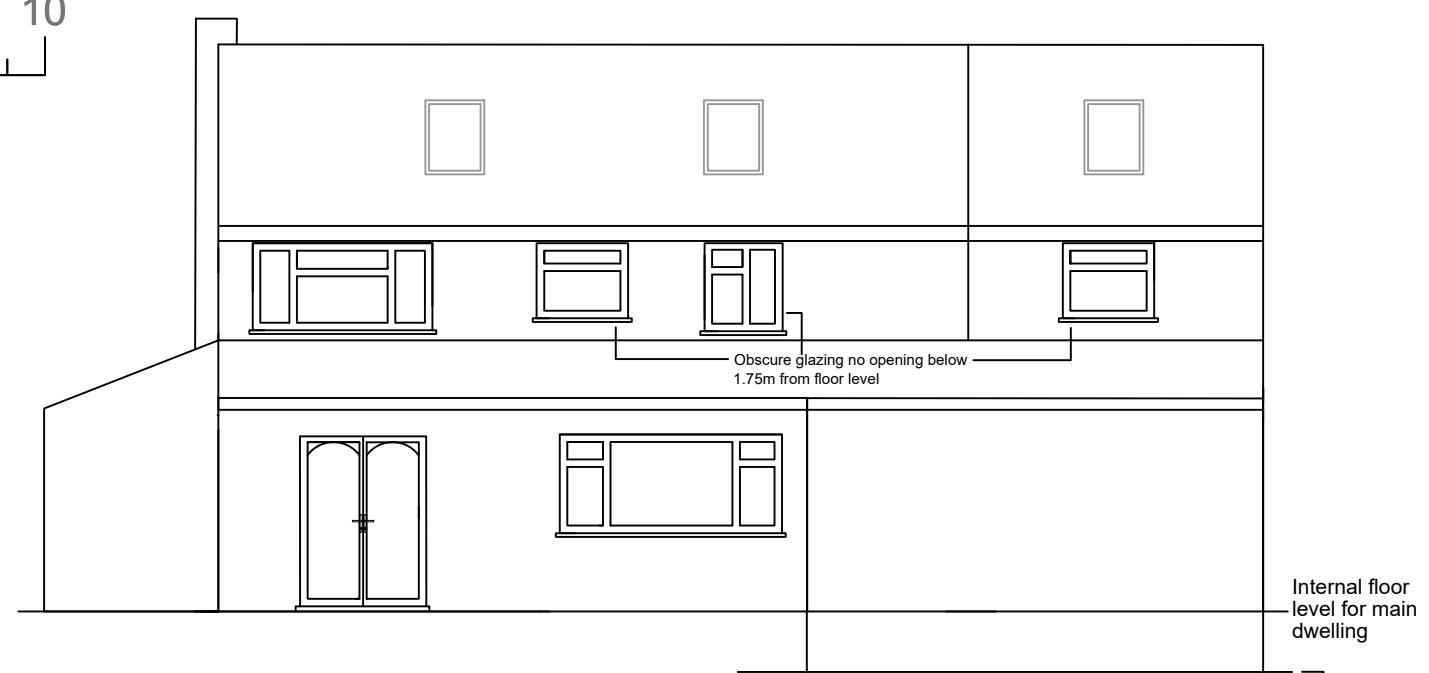


Proposed Rear Elevation

Internal floor level for Family T.V. & Music Room set 900mm below existing main dwelling floor level.

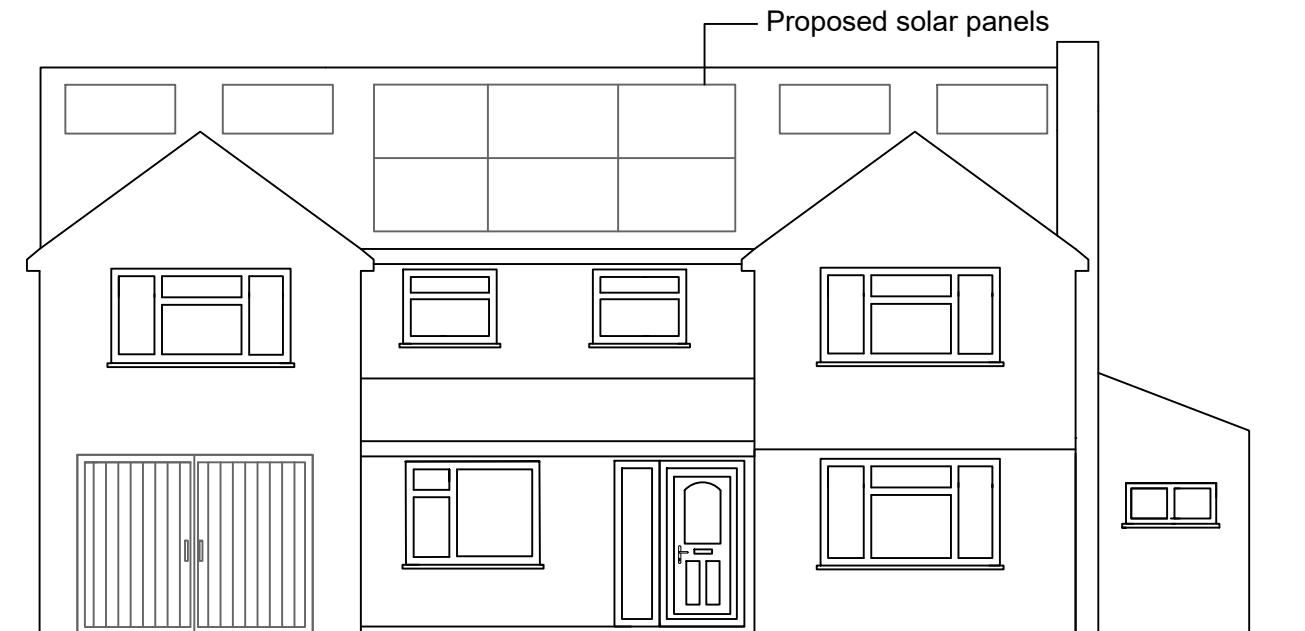

Proposed Front Elevation

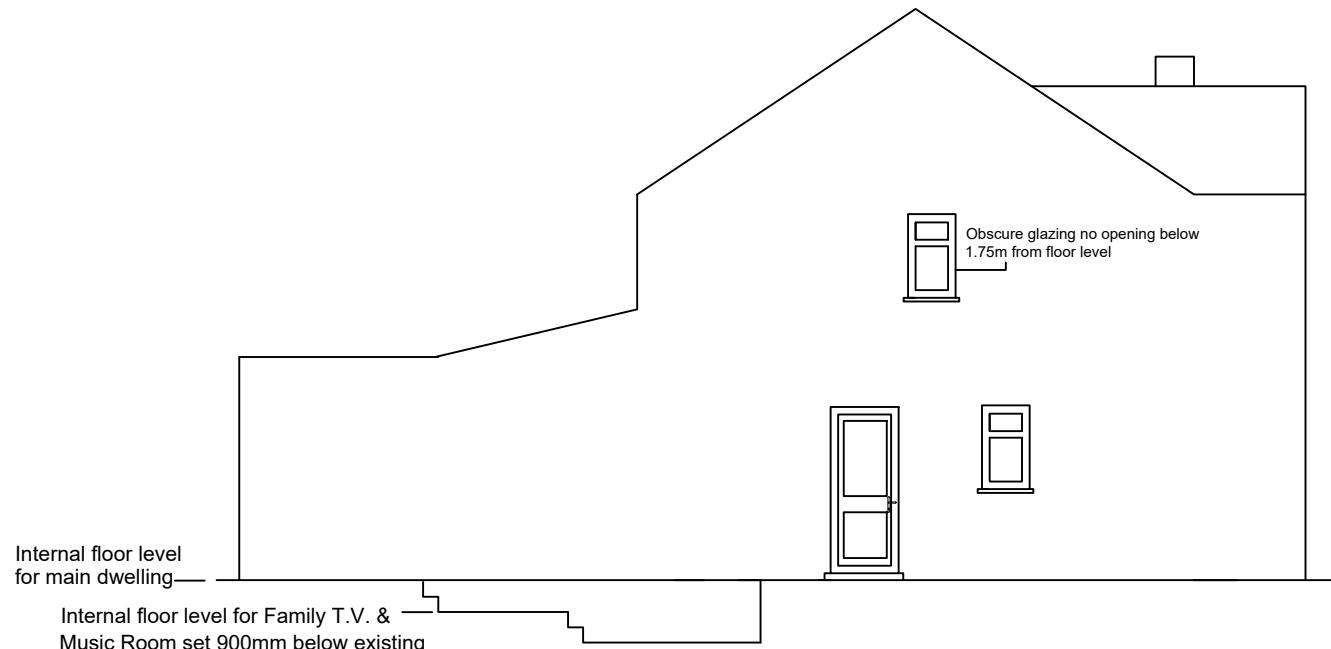

Proposed Side Elevation View
From No.16

Notes:

- All dimensions are approximate and in mm unless otherwise stated.
- This drawing is to be read in conjunction with any other relevant drawings.
- All drawings are copyright©
- Foundation depth of 1200mm relates only to subsoil conditions which are either gravel or sand

Revisions:

Site Address:

14 Chichester Avenue, Ruislip HA4 7EH

Drawing Title:

Proposed Elevations

Scale:

1:100

Date:

3rd May 2023

Ref:

14CHICHESTERAVENUERev 005