


## Proposed Ground Floor Plan

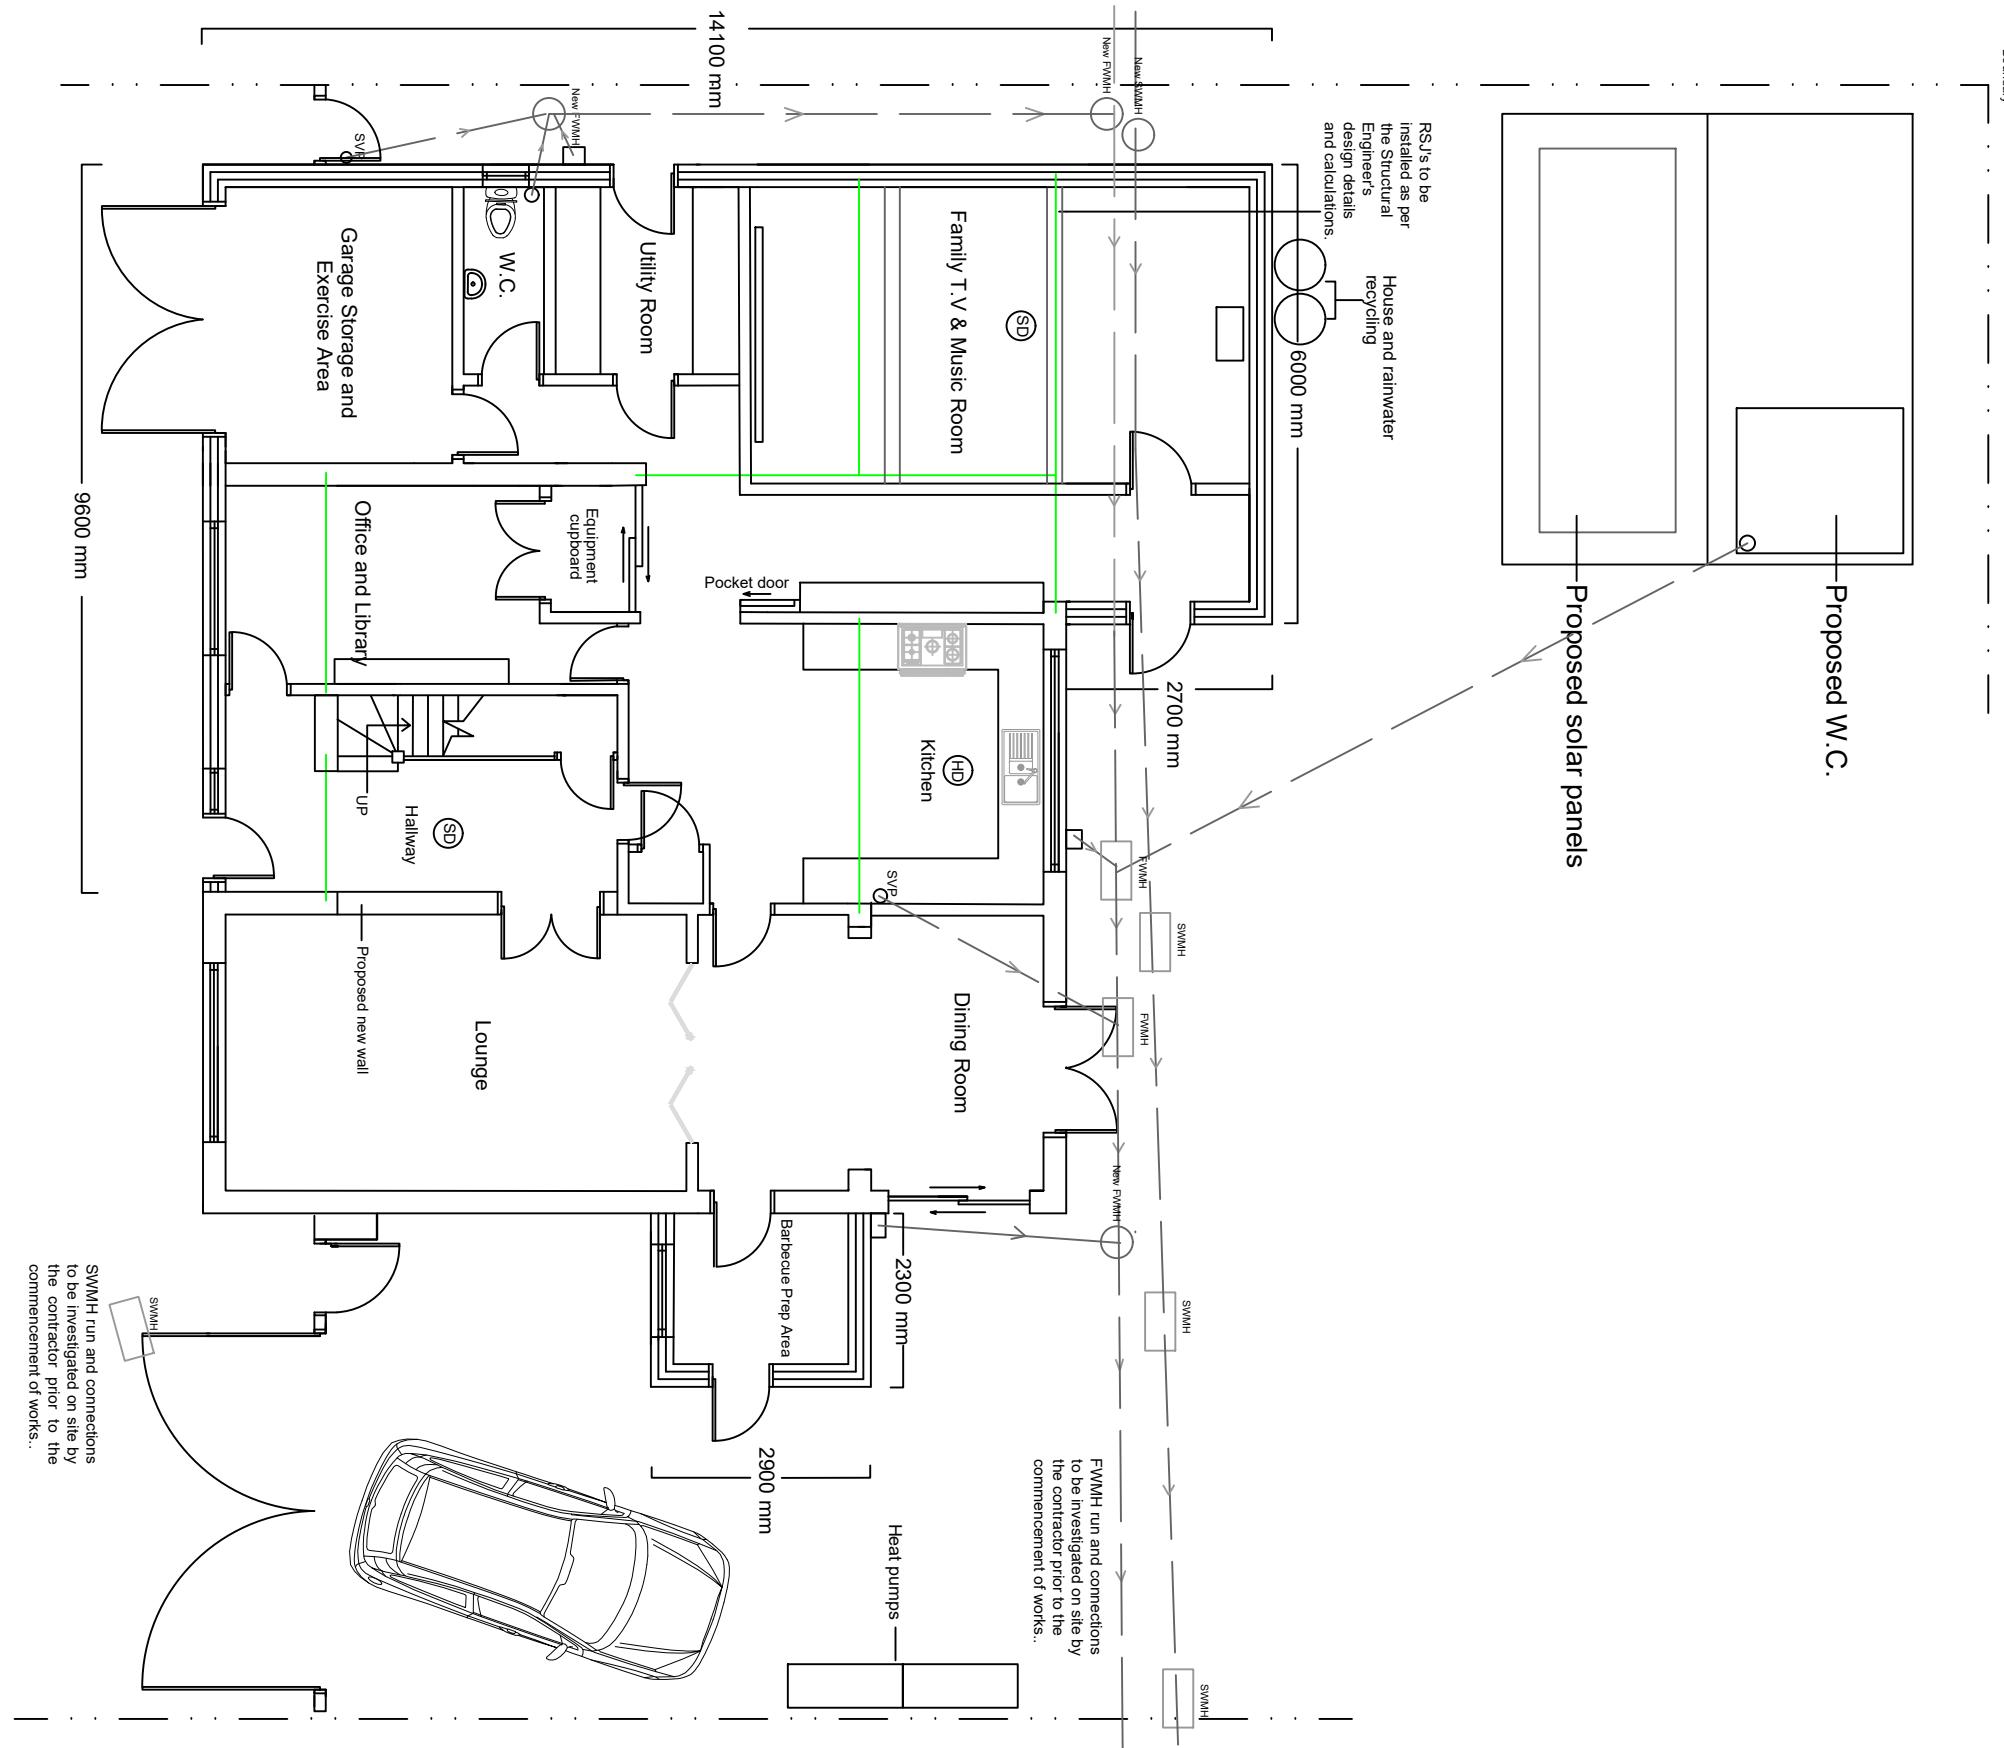

0 1 2 3 4 5 6 7 8 9 10  
Scale Bar in Metres at 1:100  
All proposed materials to match existing.

Scale Bar in Metres at 1:100  
All proposed materials to match existing.

Notes:  1. All dimensions are approximate and in mm unless otherwise stated. 2. This drawing is to be read in conjunction with any other relevant drawings. 3. All drawings are copyright© 4. Foundation depth of 1200mm relates only to subsoil conditions which are either gravel or sand	Revisions:	Site Address:  <b>14 Chichester Avenue, Ruislip HA4 7EH</b>
		Drawing Title: <b>Proposed Ground Floor Plan</b>  Scale: 1:100 Date: 10th January 2023 Ref: 14CHICHESTERAVENUE 03