
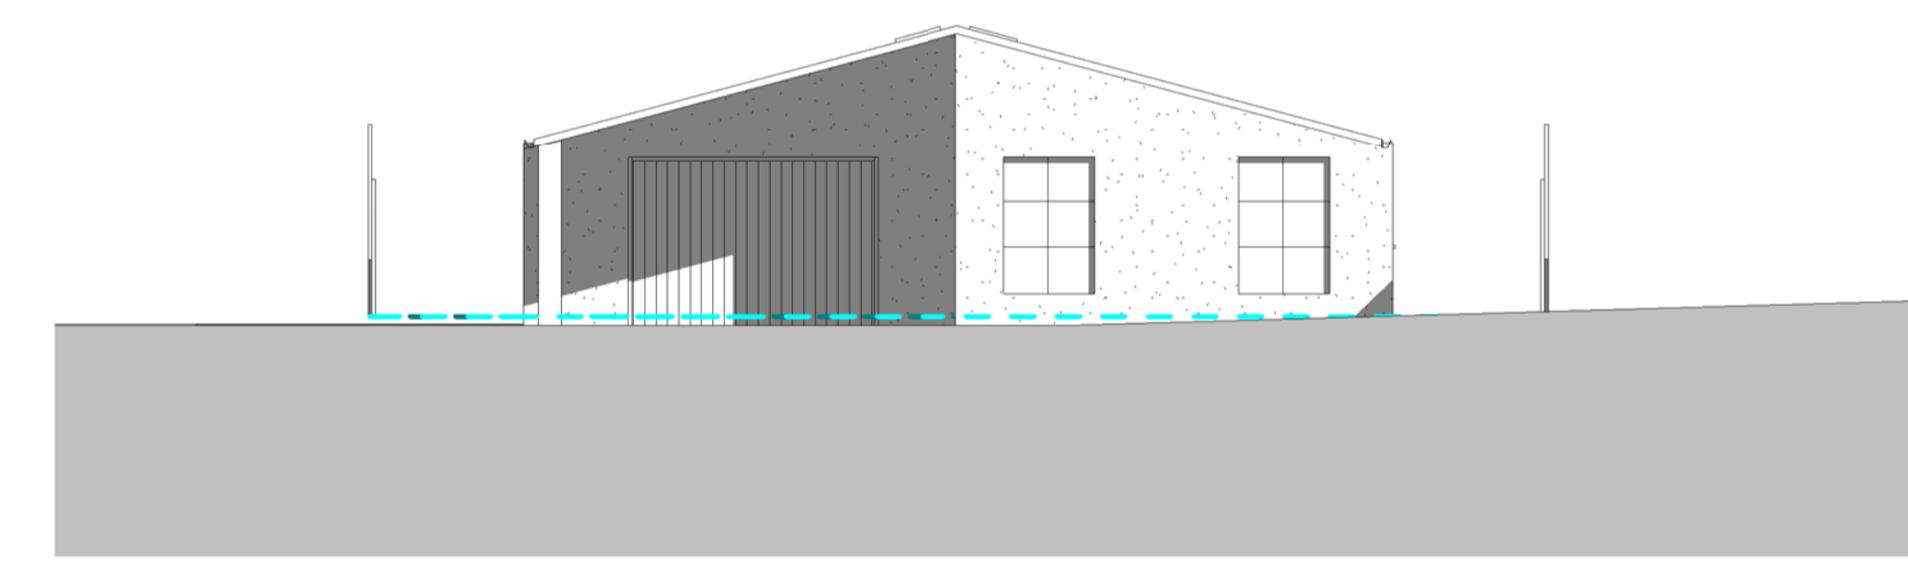


1 Proposed Side Elevation
1:100

2 Proposed Front Elevation
1:100

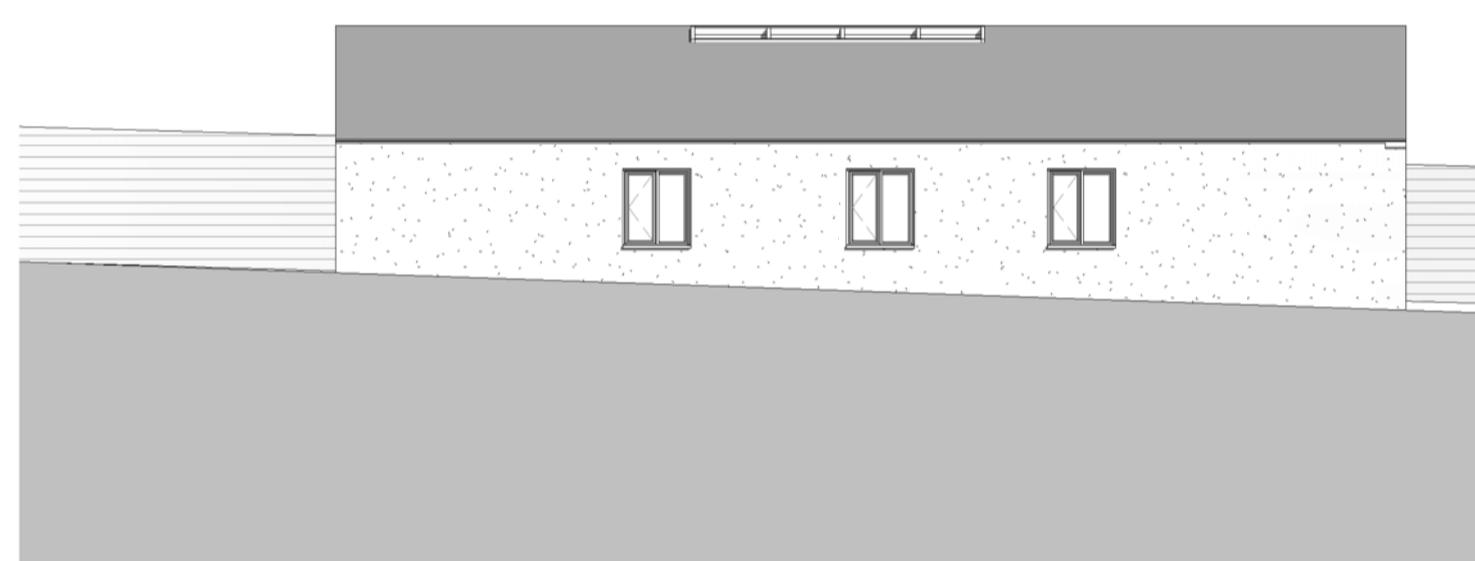

3 Proposed Side Elevation 2
1:100

4 Proposed Rear Elevation
1:100

1 08/07/24 AT Planning Issue

Rev. DD/MM/YY Initials - Description

at|Designed Ltd.

at|Designed Ltd. T +44 (0)7566 854 732
25 Woodend Drive Andy@atdesigned.com
Ascot, SL5 9BD www.atdesigned.com

Project: 11 Roy Road
Client: Param Patel
Drawing: Proposed Elevations
Date: 06/07/24
Scale: 1:100 @ A1
Drawn By: AT
Drawing No: 1586_0004
Revision 1
Preliminary [X] Tender [] Construction []