


# KEATS WAY

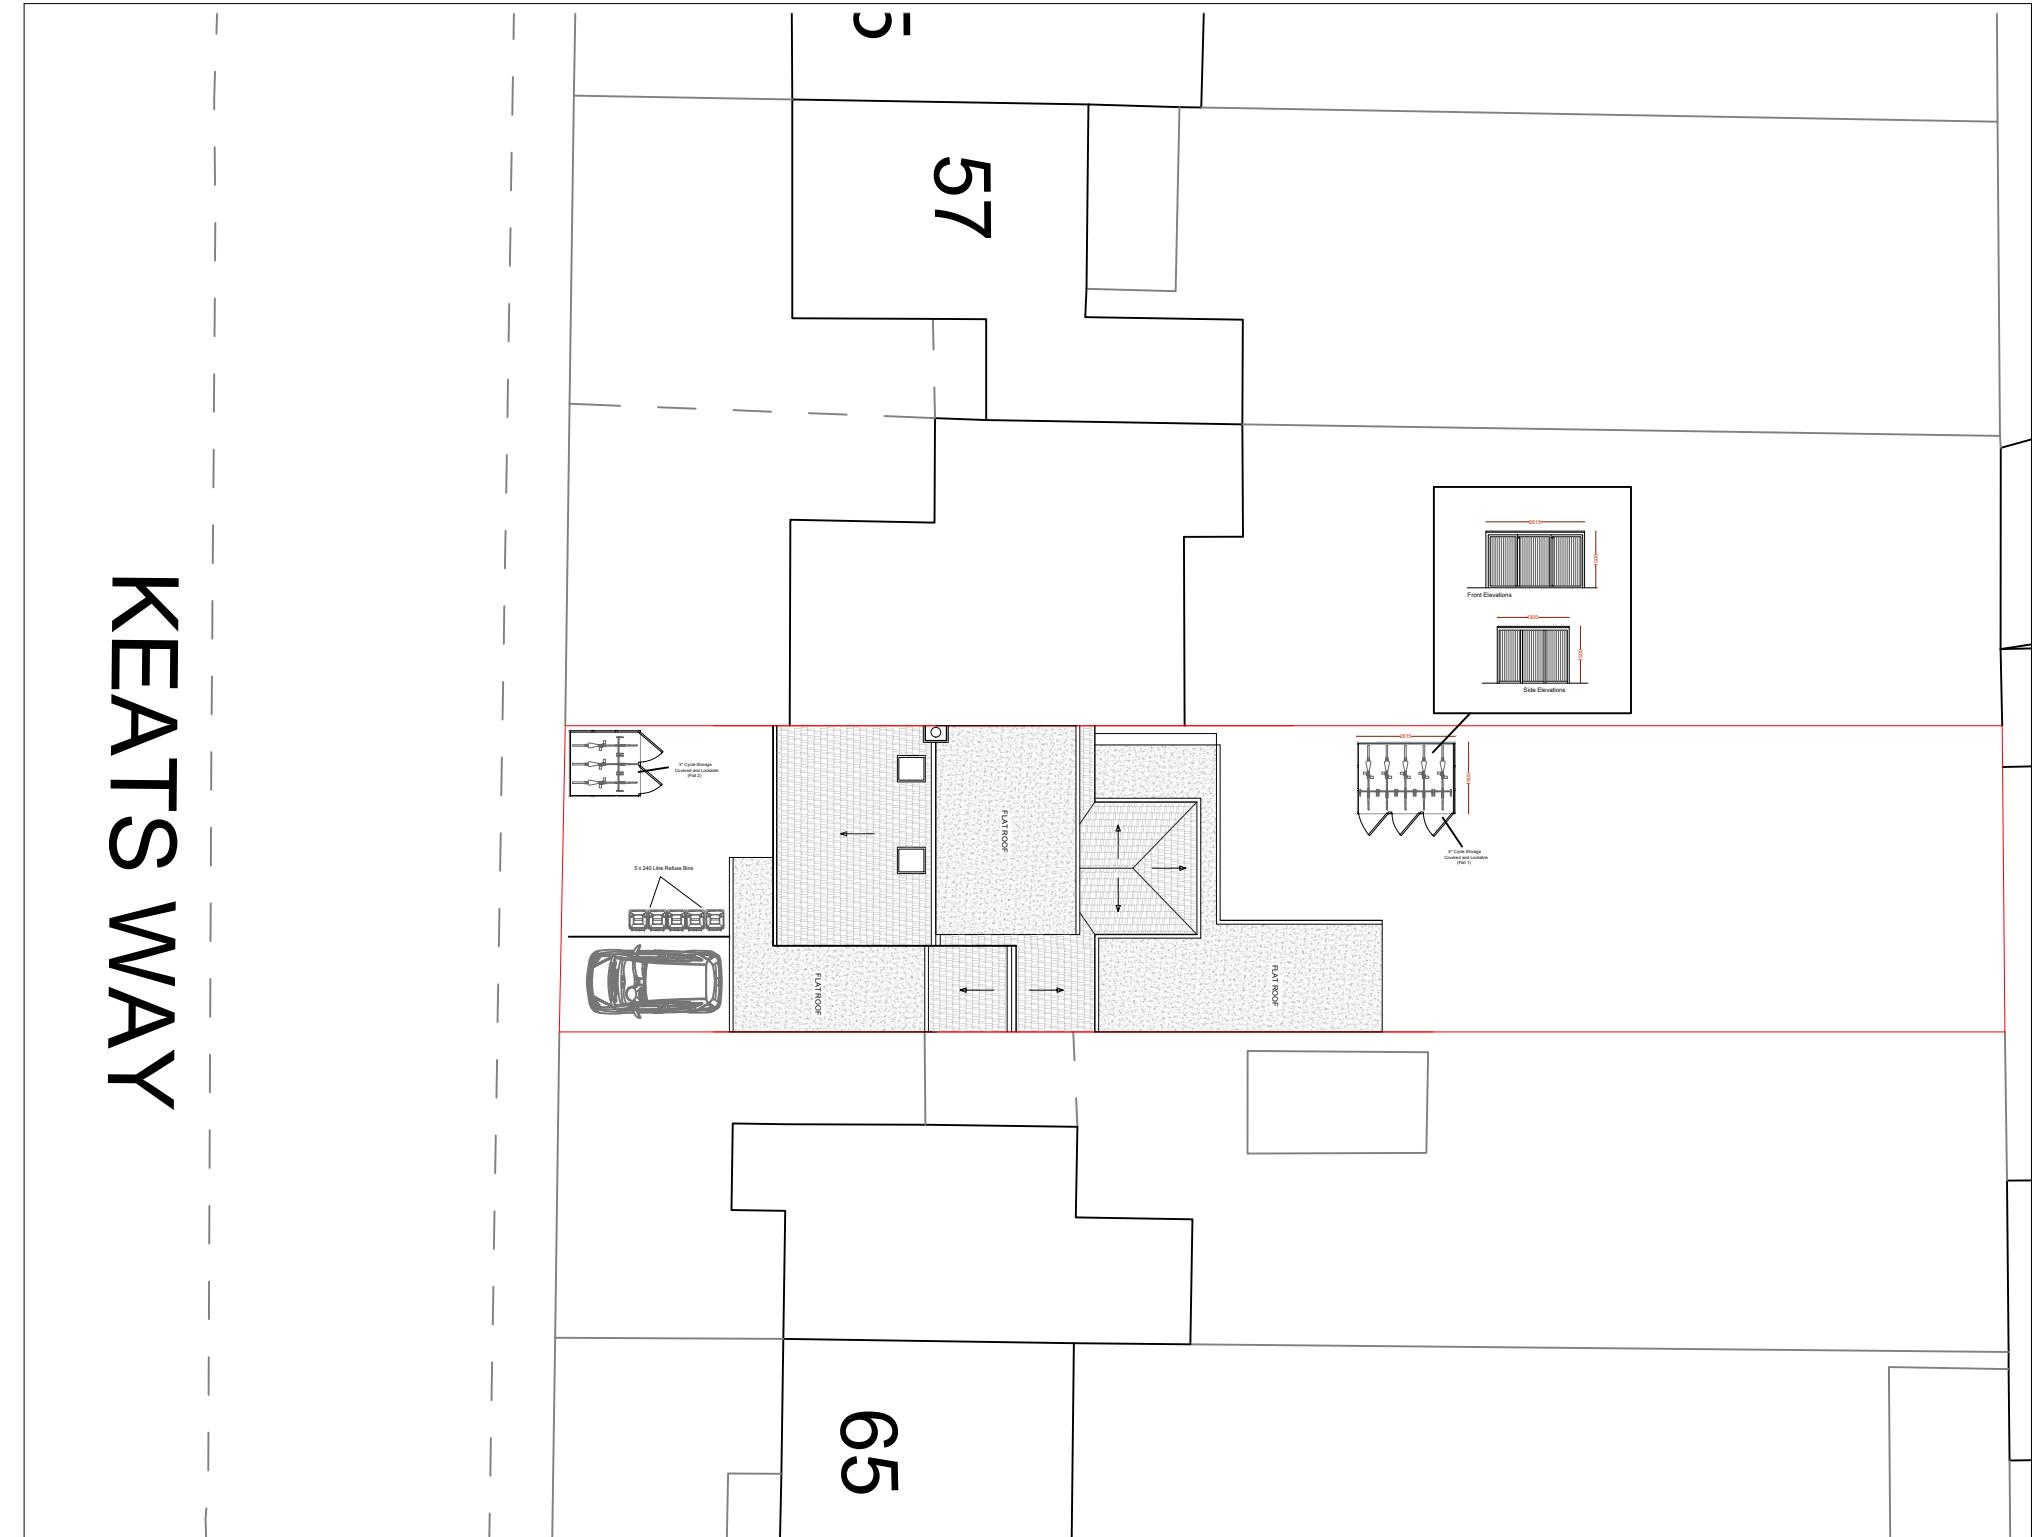

## Location Plan

1:200

0 1m 5m 10m 20m

**Tel:** 020 3576 0996  
**Email:** info@excelplanning.co.uk  
**Address:** 45 Stamford Hill London N16 5SR

Revision	Revision Date

ADDRESS

61 KEATS WAY, WEST DRAYTON, UP7 9DU

SHEET N.  
L001

DRAWING TITLE  
Proposed Block Plan  
DATE: 10/06/2024  
SCALE: 1:100 @ A3




0 1 2 5m


Copyright in the design and this drawing is the property of Excel Planning Ltd. Reproduction in whole or in part is forbidden without written permission of Excel Planning Ltd. This drawing must be read in conjunction with all other relevant documentation and drawings.

Excel Planning Ltd accepts no liability for any expense, loss or damage of whatever nature and however arising from any variation which has not been referred to them and their approval obtained.


Do not scale from this drawing, only figured dimensions are to be used.  
All dimensions to be cross-checked on-site prior to manufacture and construction. Any discrepancies to be reported to Excel Planning Ltd immediately.

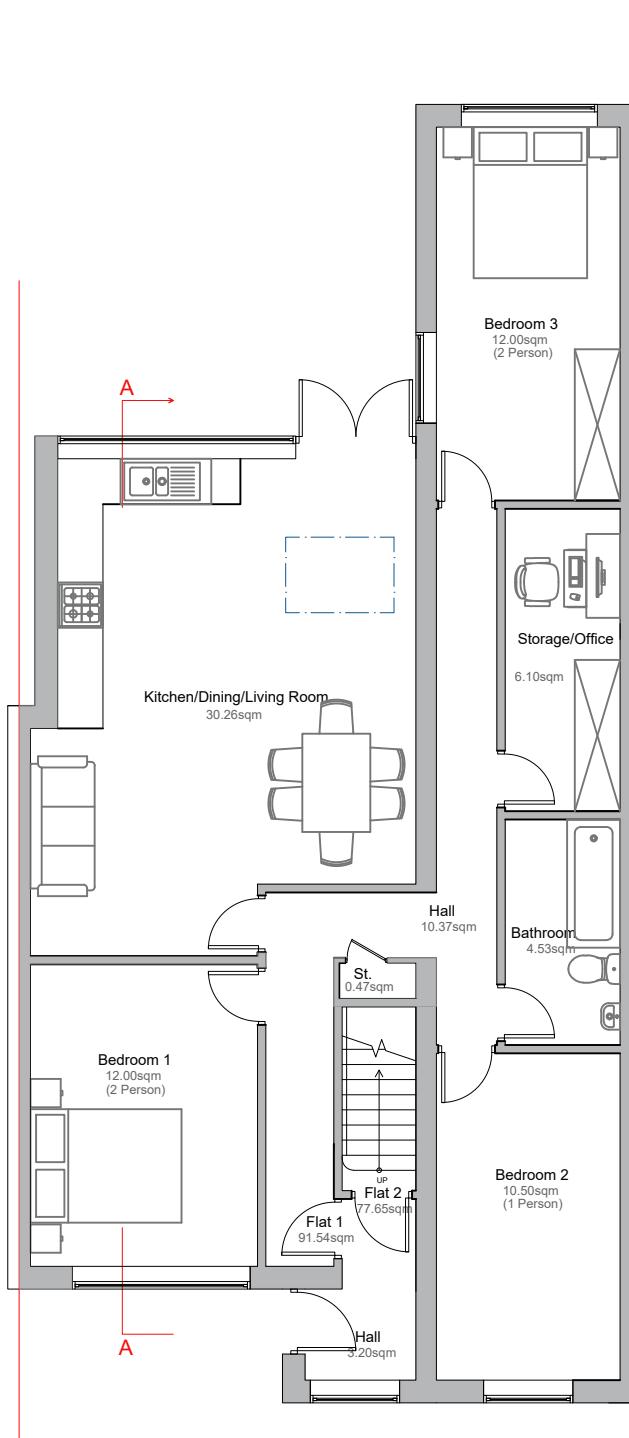


GROUND FLOOR PLAN

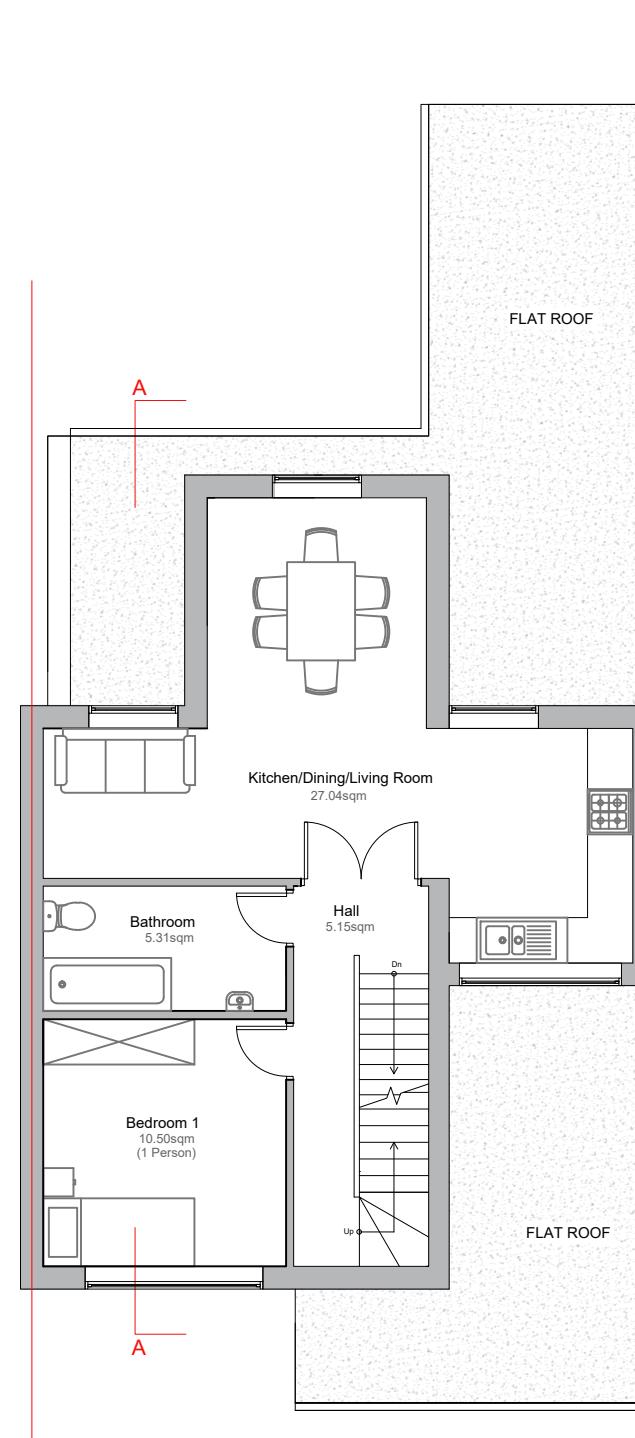

FIRST FLOOR PLAN

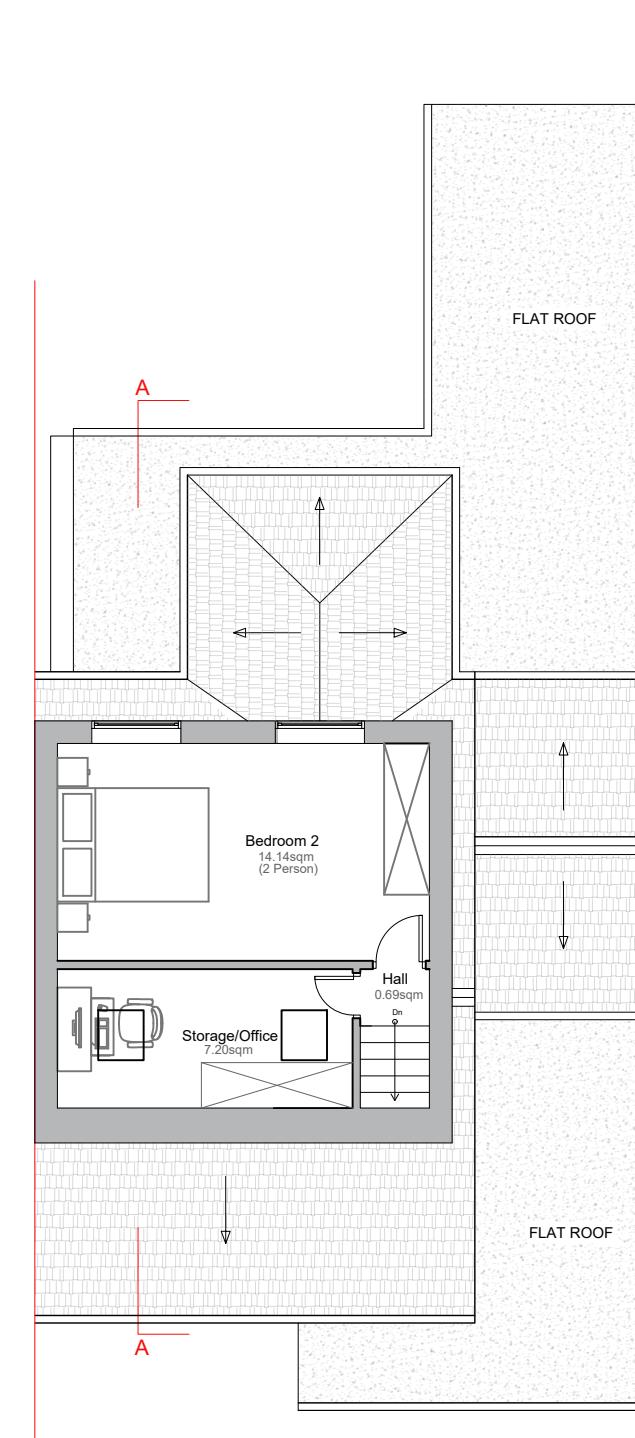


LOFT PLAN

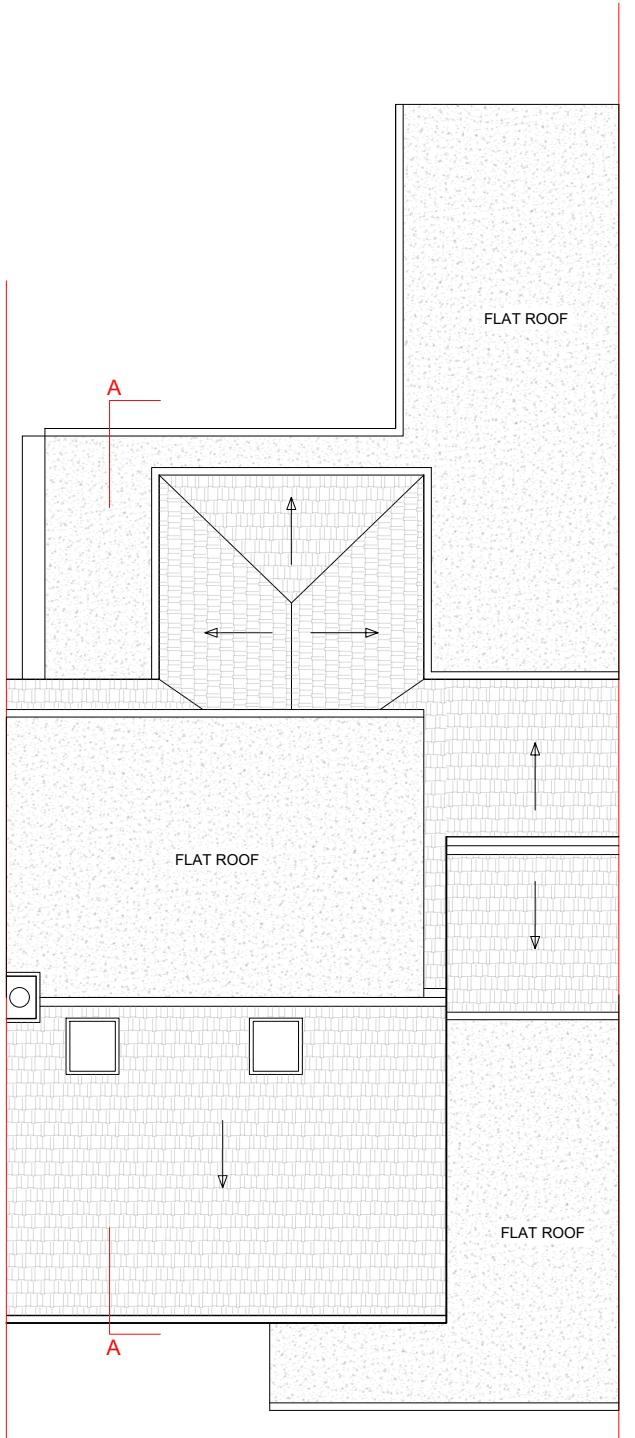


ROOF PLAN



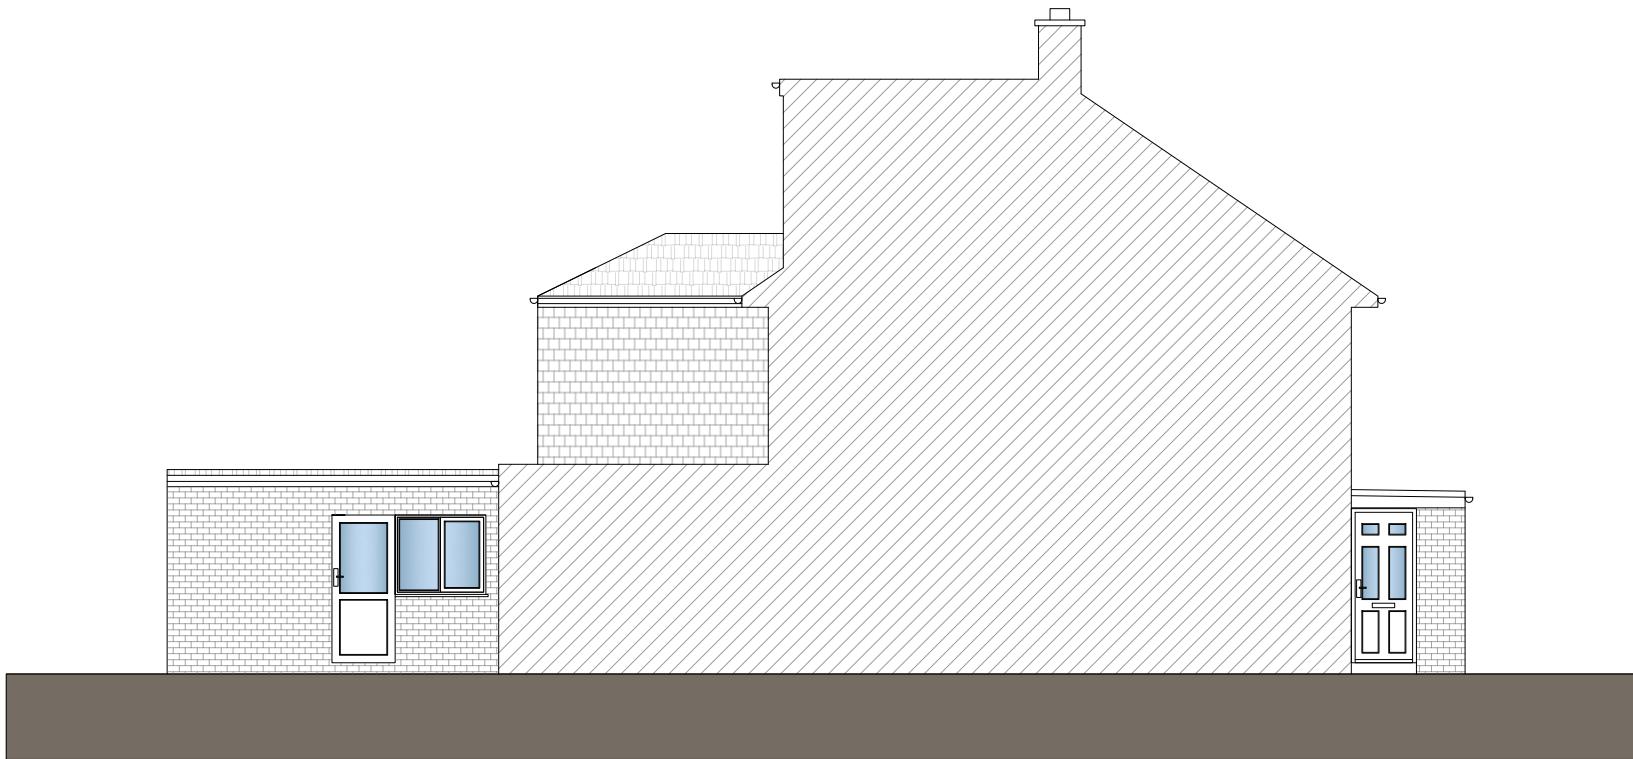

NORTH WEST ELEVATION

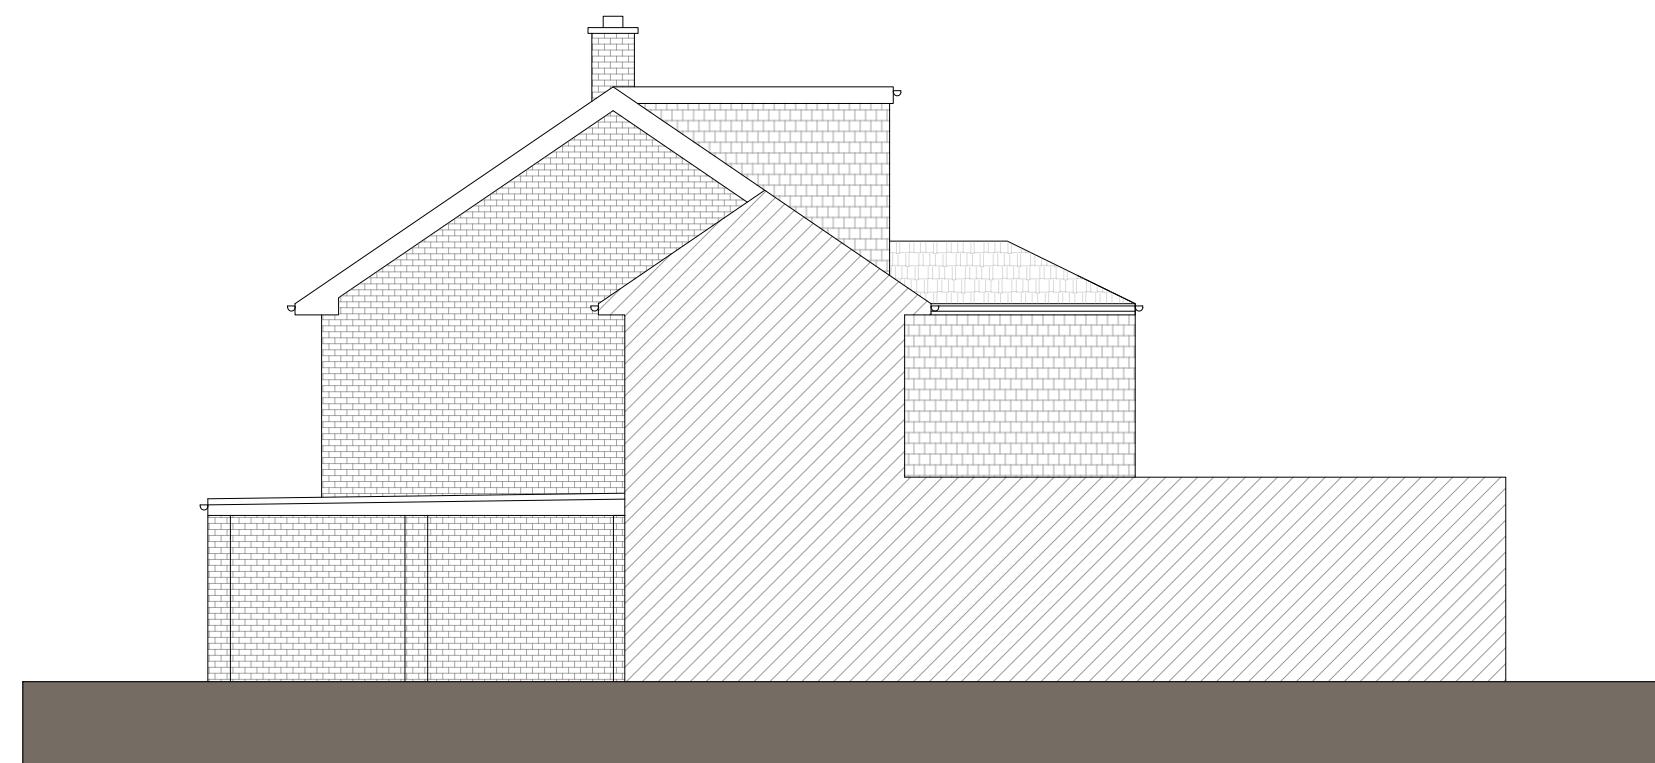

SOUTH EAST ELEVATION



