



Existing Ground Floor Plan

0 1 2 3 4 5  
metres 1:100 scale

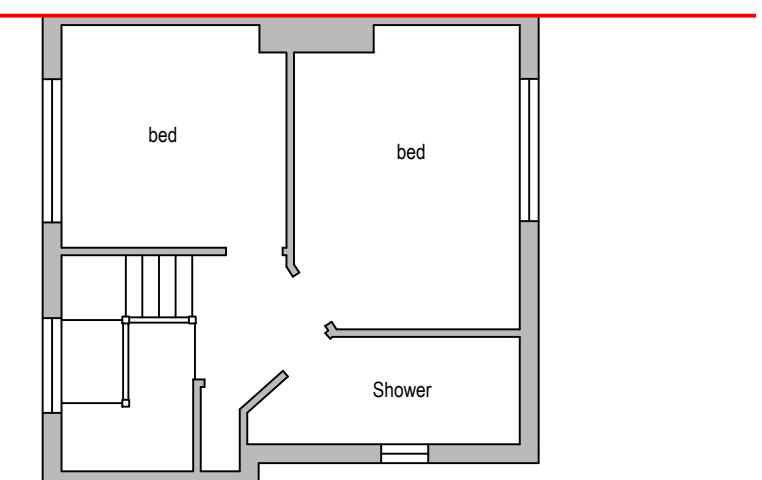


Existing First floor Plan

0 1 2 3 4 5  
metres 1:100 scale

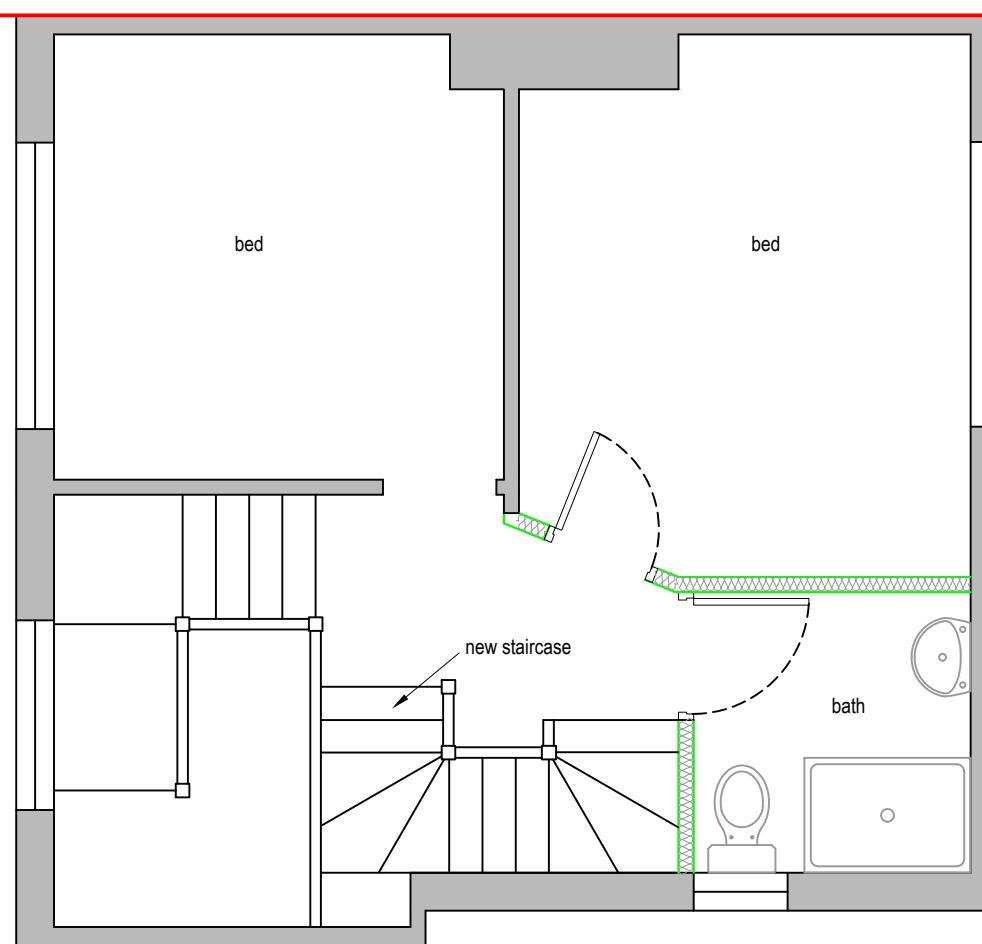

Proposed First floor Plan

0 0.5 1.0 1.5 2.0 2.5  
metres 1:50 scale

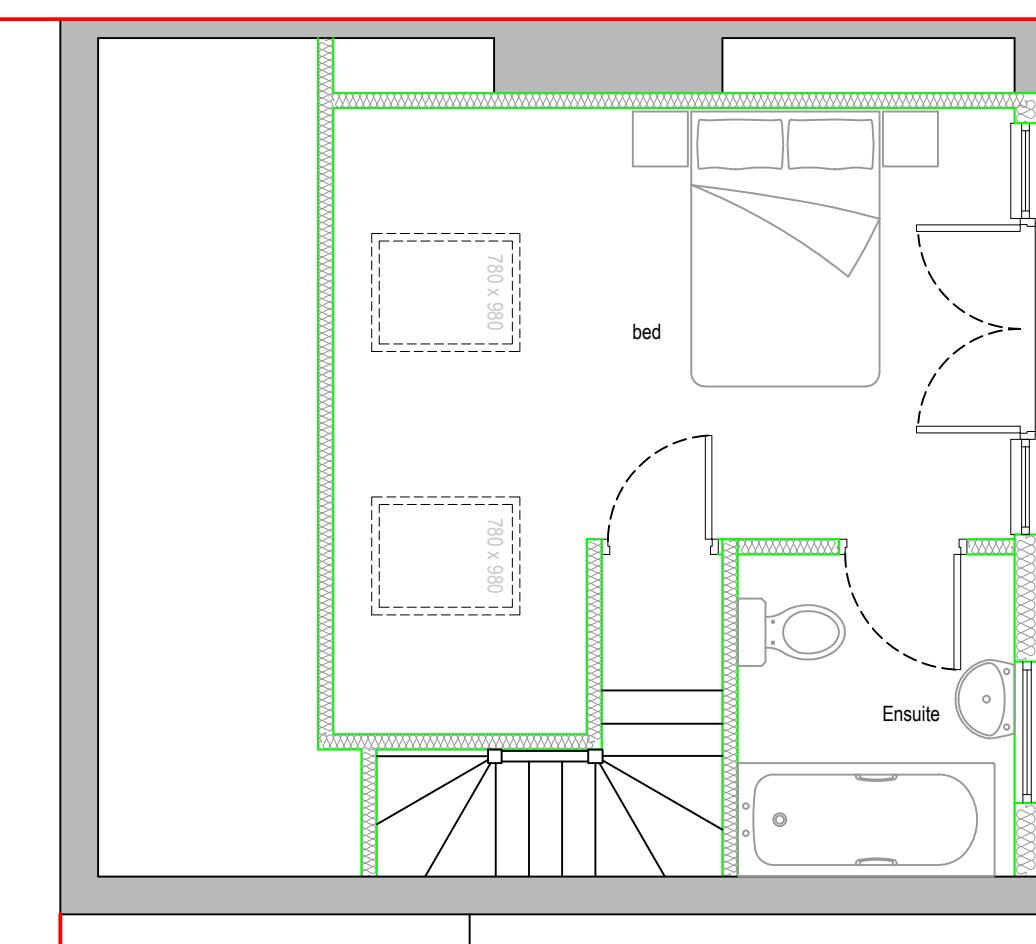

Proposed Loft Plan

Rev Date Comments 0 0.5 1.0 1.5 2.0 2.5  
metres 1:50 scale







Dimensions to be verified on site.  
DO NOT SCALE FROM THIS DRAWING.  
Any areas indicated on this drawing are for guidance only.  
No responsibility is taken for their accuracy.  
  
This drawing is the property of **V-DESIGN CAD Services Ltd**. Copyright is reserved by them and the drawing is issued on the condition that it is not copied, reproduced, retained or disclosed to any unauthorized person, either wholly or in part without the consent in writing of **V-DESIGN CAD Services Ltd**.  
Email: vishal.p@vdesigncad.co.uk Mobile: 07971083395

Site Address:  
67, Harvey Road,  
Northolt,  
UB5 6QX

Title:  
Existing Ground floor and first floor Plan and  
Proposed First Floor Plan and Loft Plan



Scale: 1:50, 1:100 Paper Size: A3

Drawn By: VG  
Job Ref: 23121  
Date: Oct 2023  
Drawing No. LW - 02

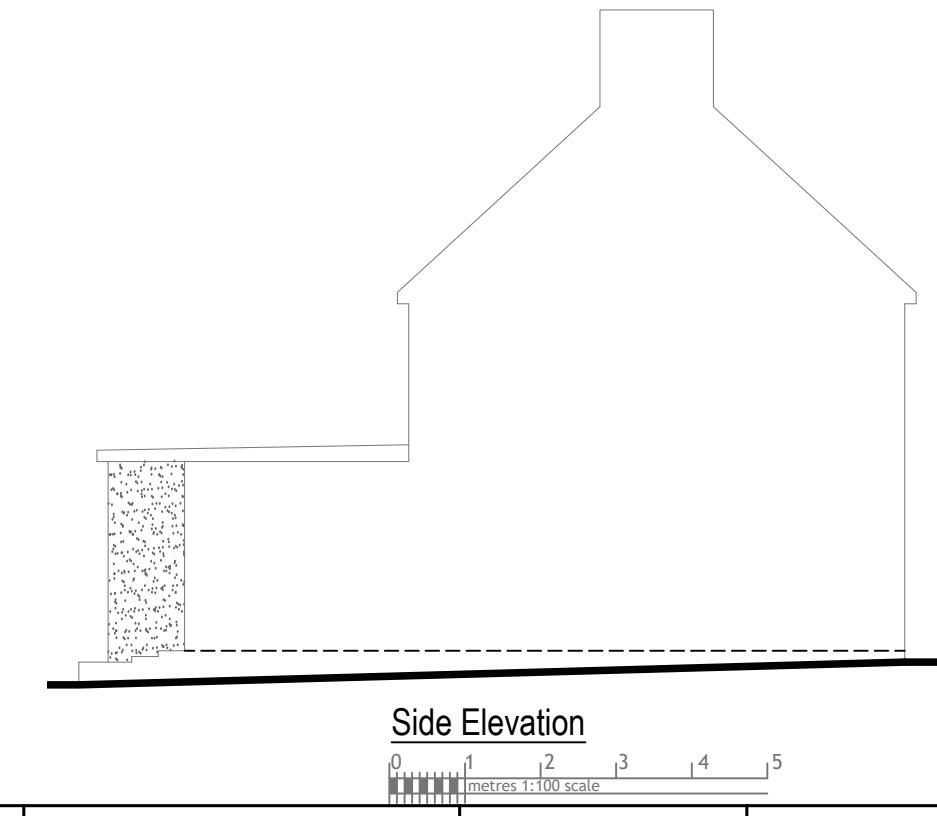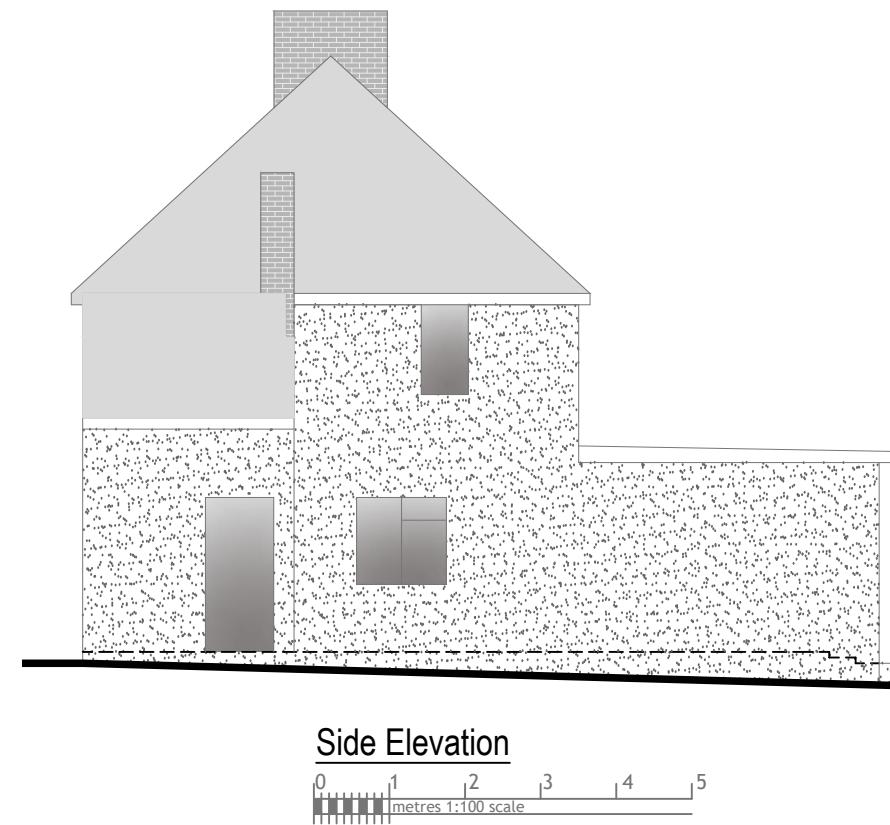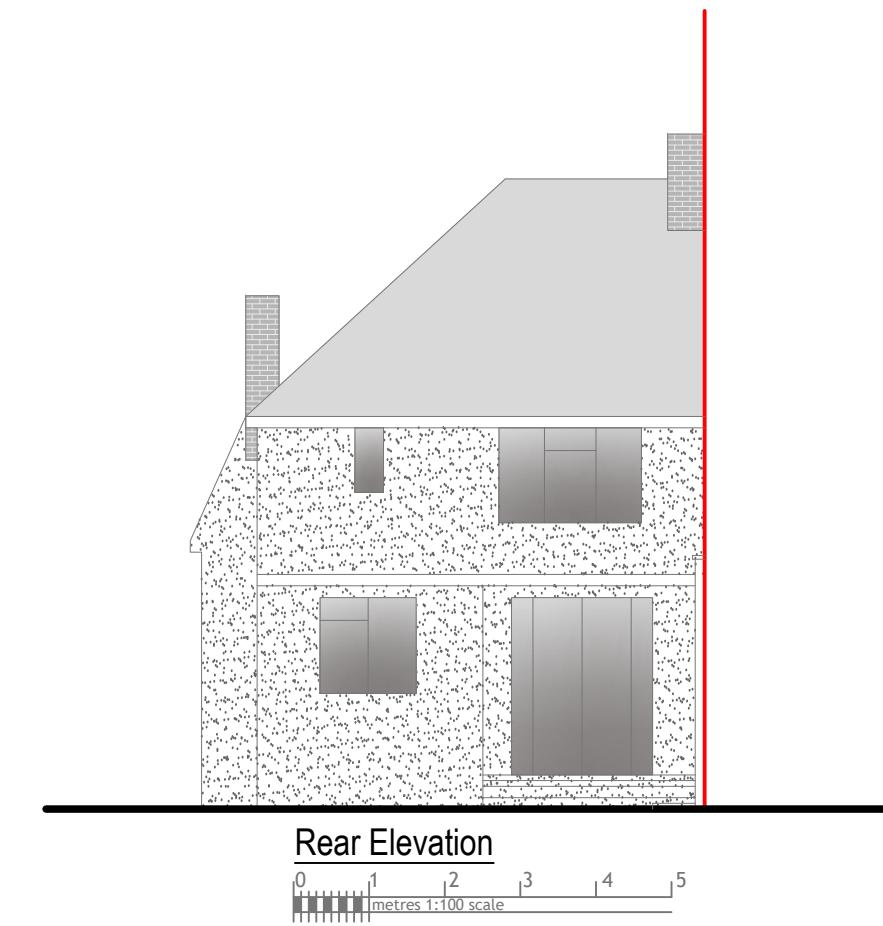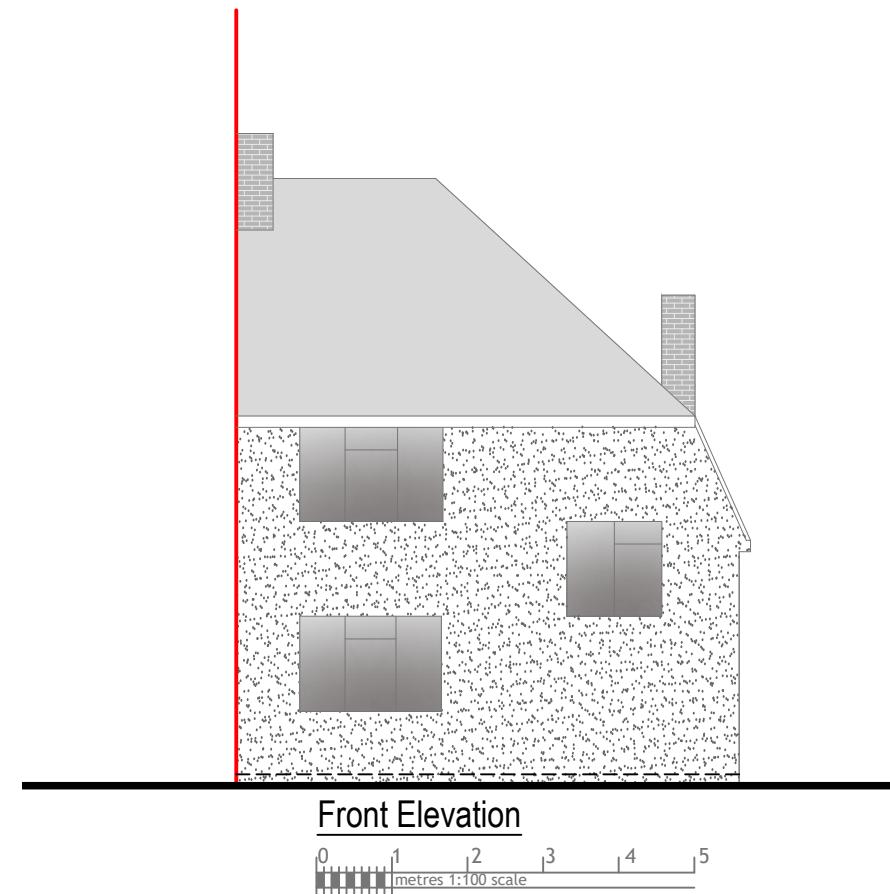

Dimensions to be verified on site  
DO NOT SCALE FROM THIS DRAWING.  
Any areas indicated on this drawing are for guidance only.  
No responsibility is taken for their accuracy.  
  
This drawing is the property of **V-DESIGN CAD Services Ltd**. Copyright is reserved by them and the drawing is issued on the condition that it is not copied, reproduced, retained or disclosed to any unauthorized person, either wholly or in part without the consent in writing of **V-DESIGN CAD Services Ltd**.  
Email: vishal.p@vdesigncad.co.uk Mobile: 07971083395

Site Address:	Title:		
67, Harvey Road, Northolt, UB5 6QX	Existing Elevations		
Scale:	1:100	Paper Size:	A3
Drawn By:	VG	Job Ref:	23121
Date:	Oct 2023	Drawing No.	LW - 03

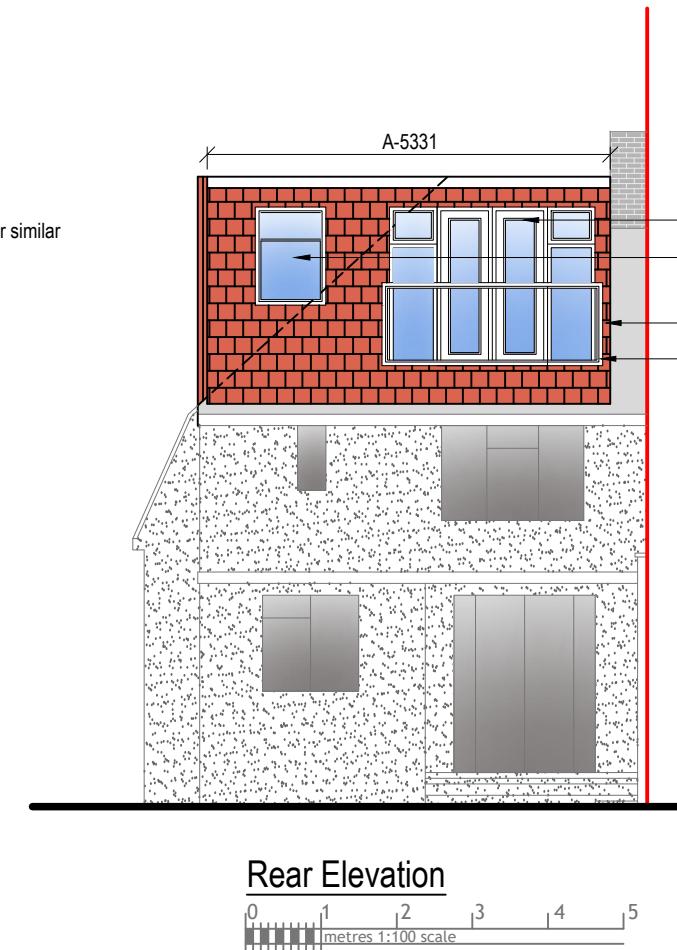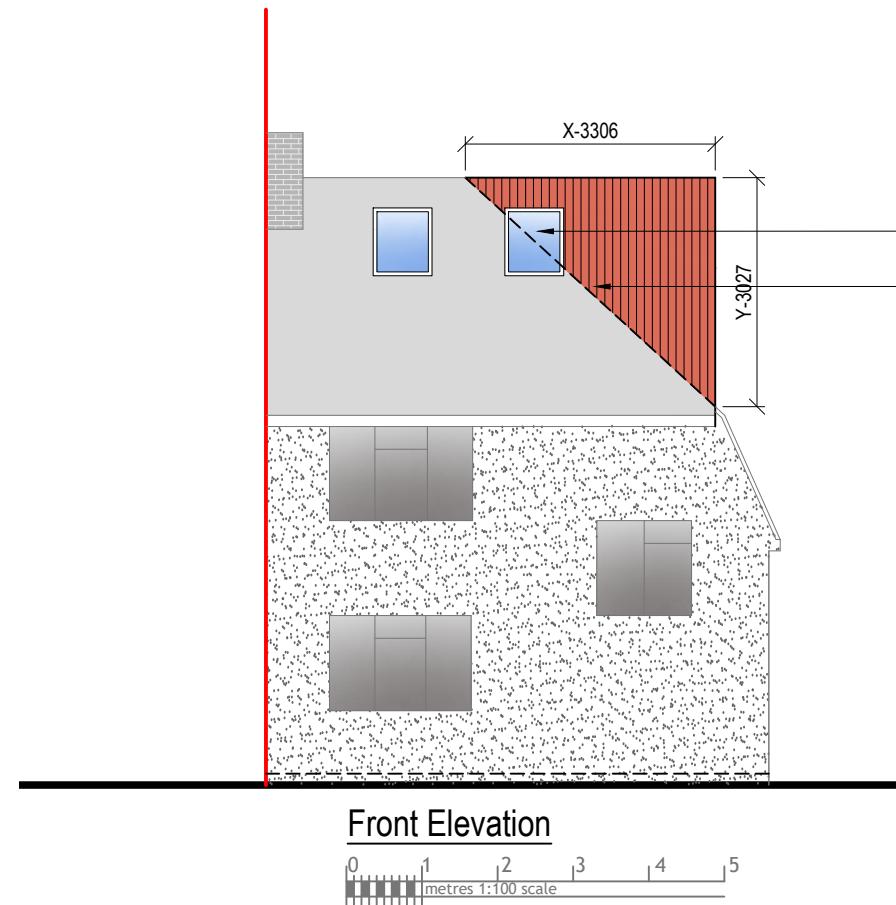

upvc door & window match to existing  
obsecured glazed upvc window match to existing  
wall hung tile match to existing  
1100mm high glass railing by q-railing system or similar

#### VOLUME CALCULATION :-

##### 1. HIP TO GABLE :-

$$X-3.306 \times Y-3.027 \times Z-6.562 \times \frac{1}{6} = 10.94 \text{ M3}$$

##### 2. DORMER :-



$$A-5.331 \times B-3.281 \times C-2.854 \times \frac{1}{2} = 24.95 \text{ M3}$$

**TOTAL :-**  $10.94 + 24.93 = 35.89 \text{ M3}$

#### NOTE:

ANY WINDOW INSERTED ON WALL OR ROOF SLOPE FORMING A SIDE ELEVATION OF THE DWELLING SHALL BE:

1. OBSECURE P GLAZED
2. NON- OPENING UNLESS THE PARTS OF THE WINDOW WHICH CAN BE OPENED ARE MORE THAN 1.7 METERS ABOVE THE FLOOR OF THE ROOM IN WHICH THE WINDOW IS INSTALLED.
3. ROOF WINDOW WILL NOT PROTRUDE MORE THAN 150MM

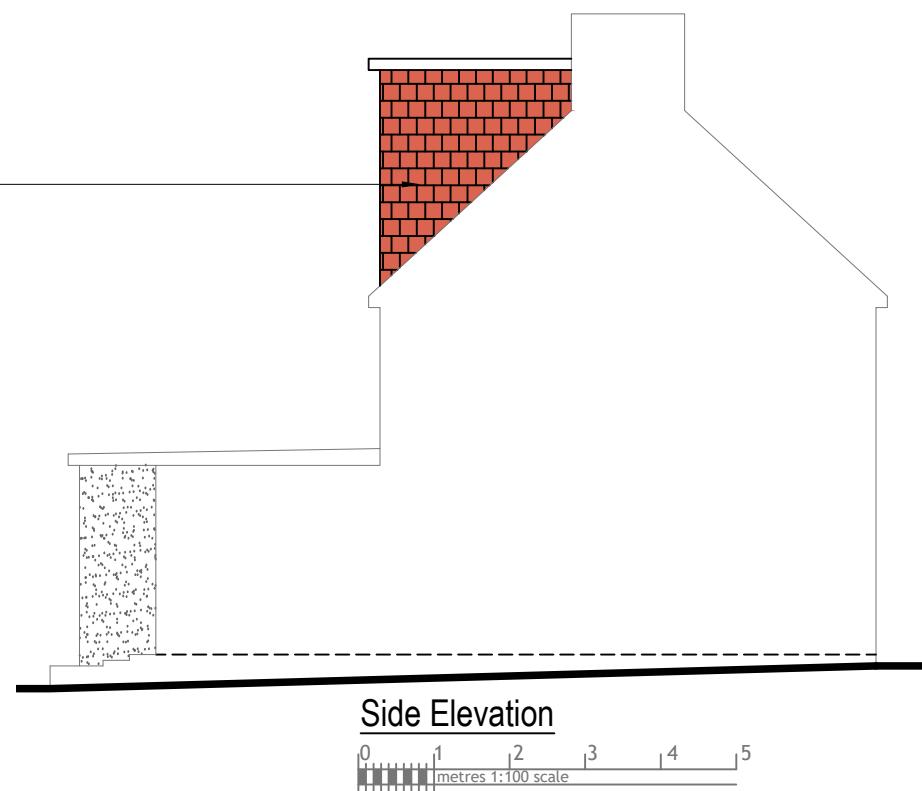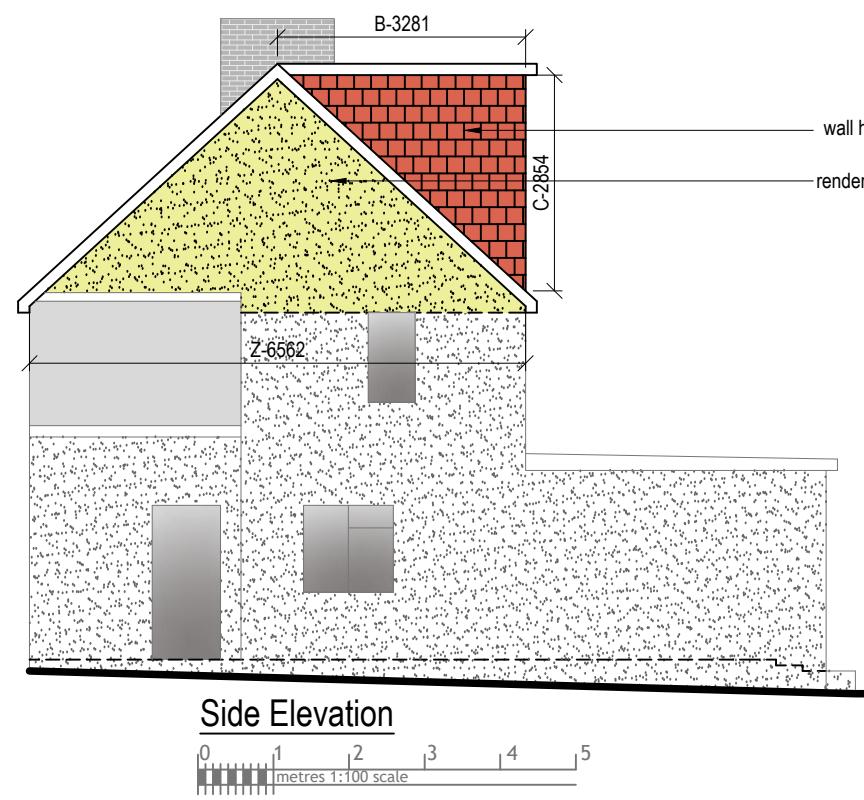

Dimensions to be verified on site  
DO NOT SCALE FROM THIS DRAWING.  
Any areas indicated on this drawing are for guidance only.  
No responsibility is taken for their accuracy.  
  
This drawing is the property of **V-DESIGN CAD Services Ltd**. Copyright is reserved by them and the drawing is issued on the condition that it is not copied, reproduced, retained or disclosed to any unauthorized person, either wholly or in part without the consent in writing of **V-DESIGN CAD Services Ltd**.  
Email: vishal.p@vdesigncad.co.uk Mobile: 07971083395

Site Address:	Title:			Drawn By:	VG
67, Harvey Road, Northolt, UB5 6QX	Proposed Elevations			Job Ref:	23121
					Date: Oct 2023
Scale:	1:100	Paper Size:	A3	Drawing No.	LW - 04