


Proposed Out Building Floor Plan

Scale 1:50

Proposed External Finish Materials to Match Existing External Finish Materials


Proposed Rear Elevation

Scale 1:50

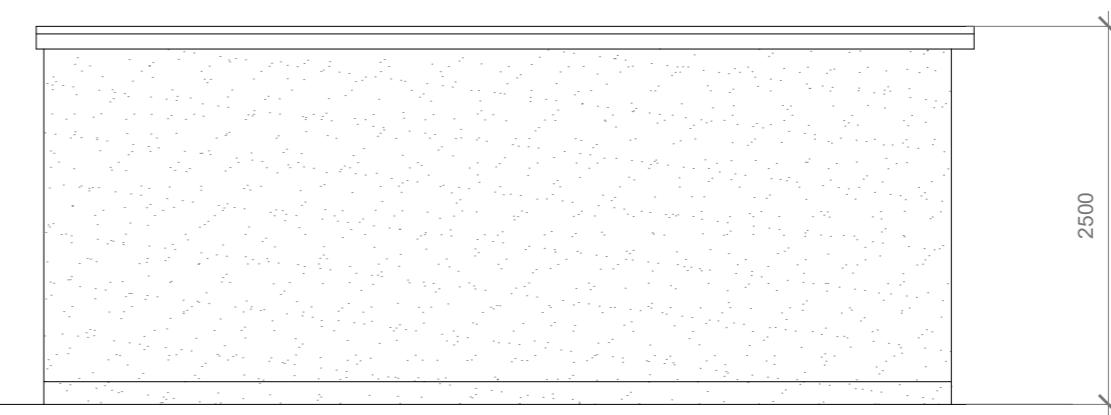

Proposed Side Elevation

Scale 1:50

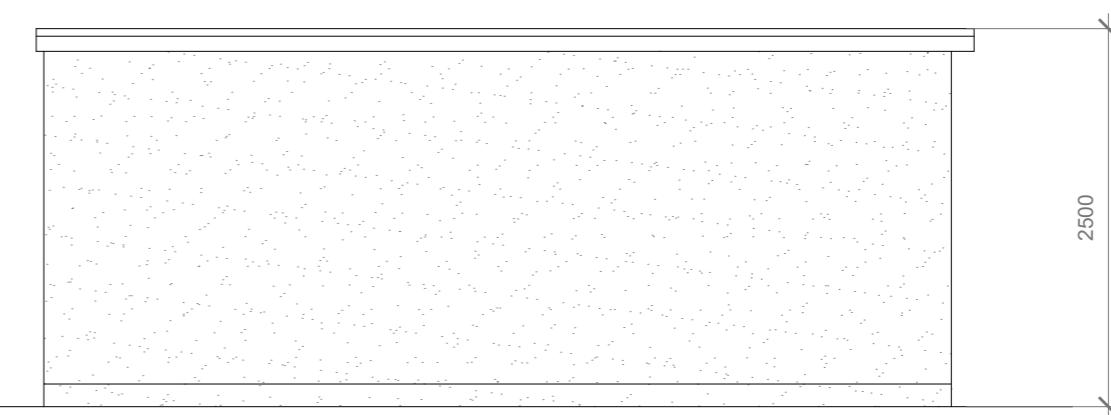

Proposed Front Elevation

Scale 1:50

Proposed Side Elevation

Scale 1:50

GENERAL NOTES:
 1. ALL DIMENSIONS ARE IN MILLIMETER.
 2. VERIFY ALL DIMENSIONS AND CONDITIONS BEFORE BUILDING OR STARTING CONSTRUCTION. NOTIFY THE DESIGNER IMMEDIATELY OF ANY DISCREPANCY OR VARIATION.
 3. ALL WORK TO COMPLY WITH CURRENT BUILDING REGULATIONS AND CODES OF PRACTICE

Title:

Proposed Out Building Floor Plan & Elevations

Site Address
16 Raynton Drive,
Hayes. Middx.
UB4 8BD

Scale: 1:50 @A3
Date: 11/08/2023
Drawing No.:
2023/112 -01

Revision Date:
Drawn By:
RO
e:mail -
faluckpatel@yahoo.com
(M) +44 (0) 7871 466 254