


Site Boundary

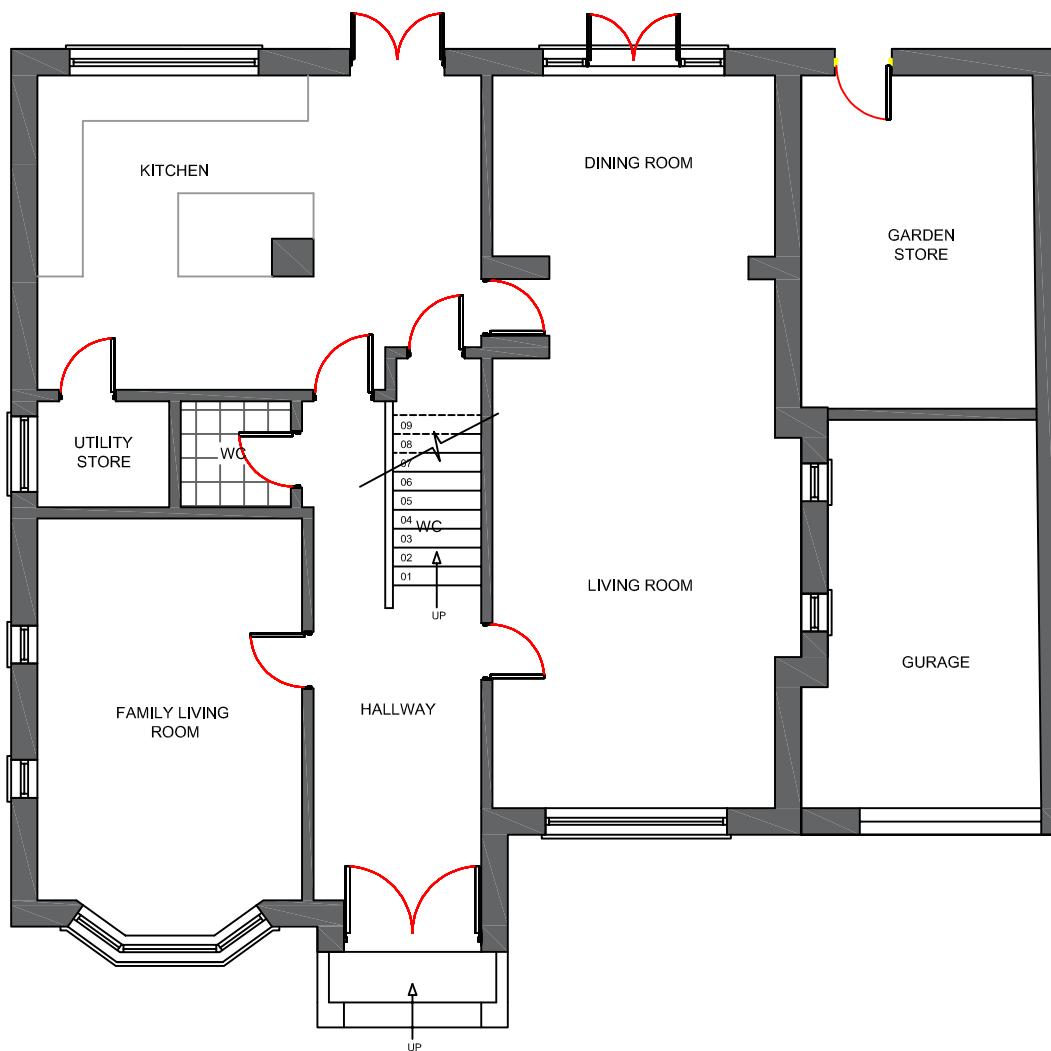

Existing Ground Floor Plan

Scale 1:100@A3

NOTES:


ALL WORK TO BE CARRIED OUT IN ACCORDANCE WITH THE CURRENT BUILDING REGULATIONS.
ALL DIMENSIONS / LEVELS TO BE CHECKED AND VERIFIED ON SITE BEFORE COMMENCEMENT OF WORK.
THIS DRAWINGS TO BE READ IN CONJUNCTION WITH PROJECT WORKING DRAWINGS, SPECIFICATIONS, DETAILS AND
STRUCTURE DRAWINGS.
ALL MATERIAL USED IN THE PROPOSED EXTENSION SHOULD MATCH THE EXISTING BUILDING.

1:100
@A3

0 1.0m 2.0m 3.0m 4.0m 5.0m

Site Boundary


Site Boundary

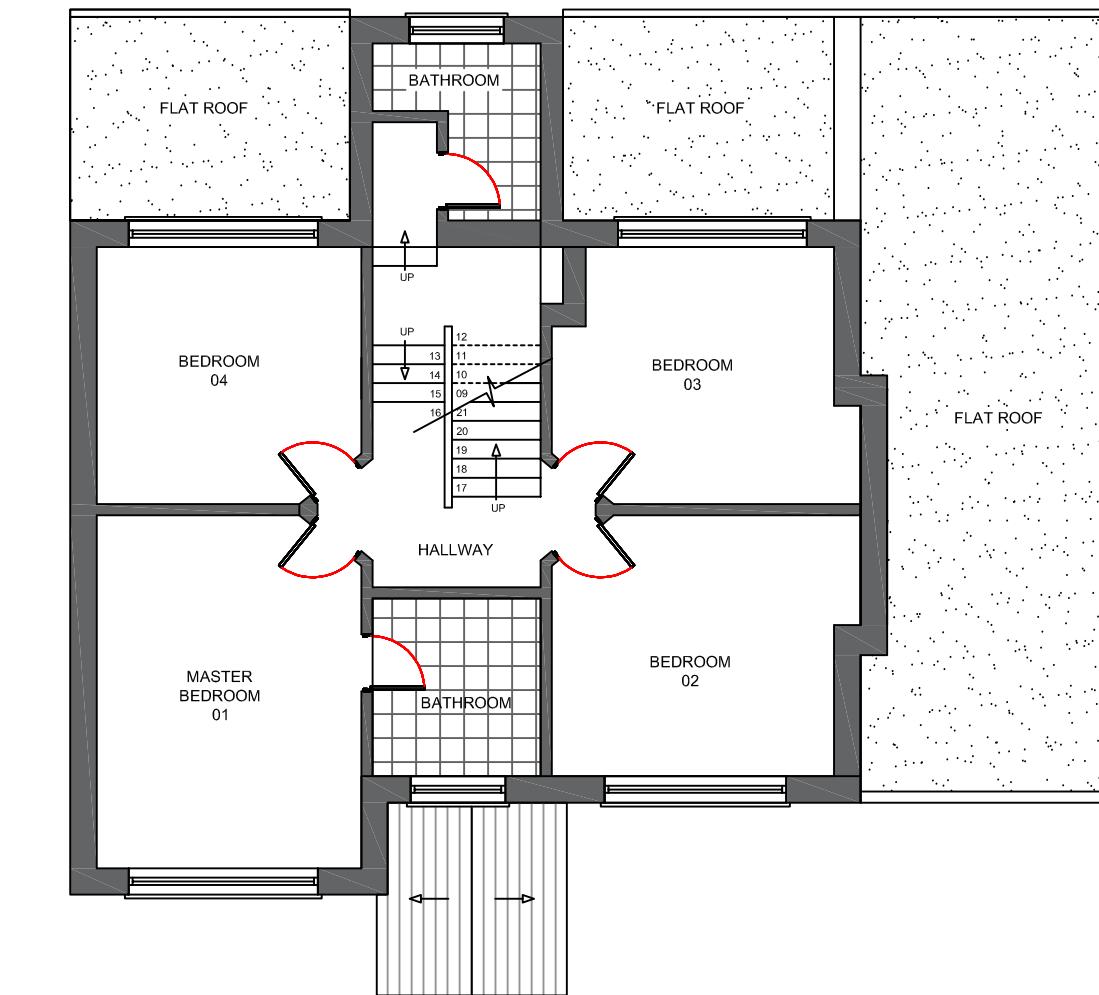

Existing First Floor Plan

Scale 1:100@A3

Site Boundary

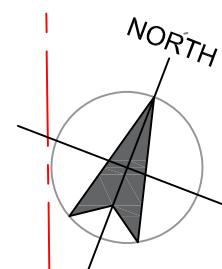

PLANNING DRAWING

PROJECT: 18 ICKENHAM ROAD, RUISLIP HA4 7BX

DRAWING TITLE:
EXISTING GROUND, 1st FLOOR
PLAN

SCALE:
1:100@A3

DRAWING NUMBER:

GA 1001

DATE:
28/02/2024