



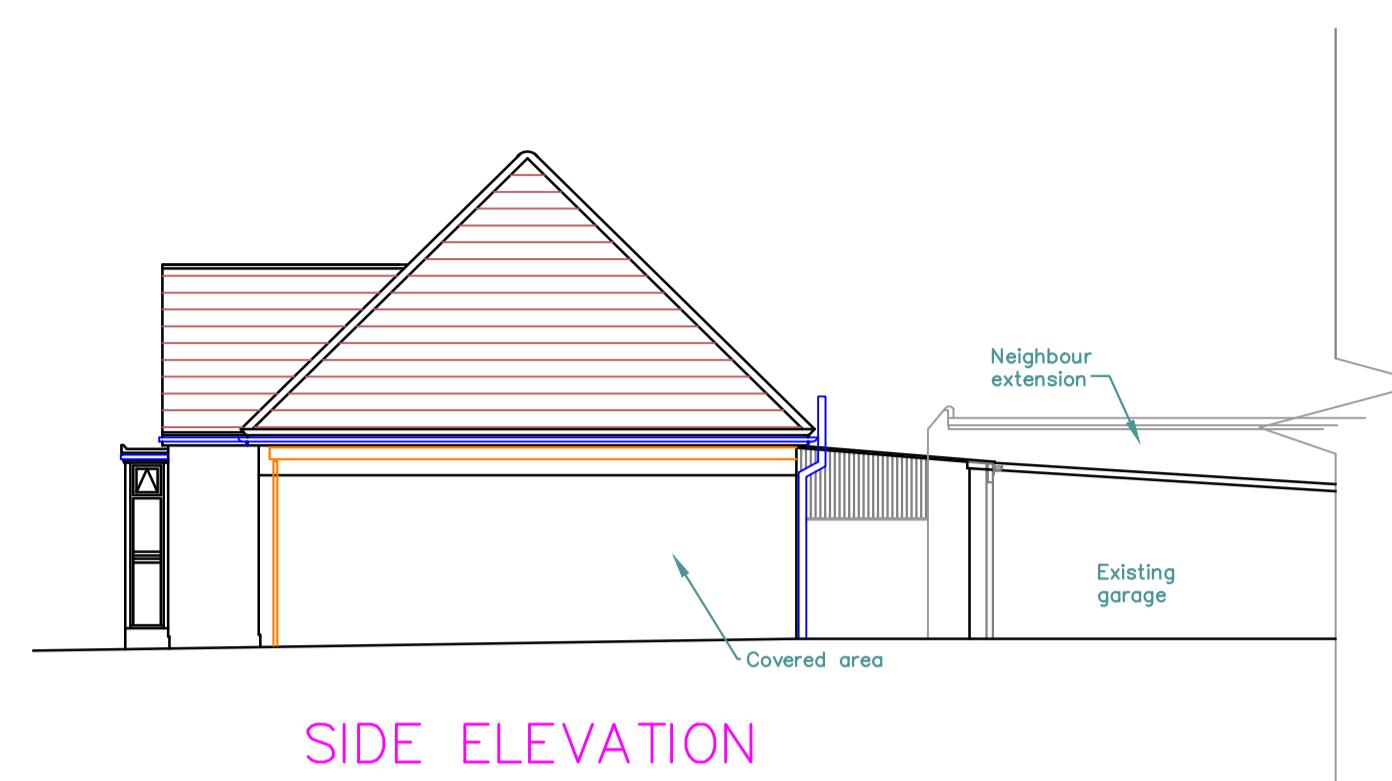


SIDE ELEVATION






SIDE ELEVATION

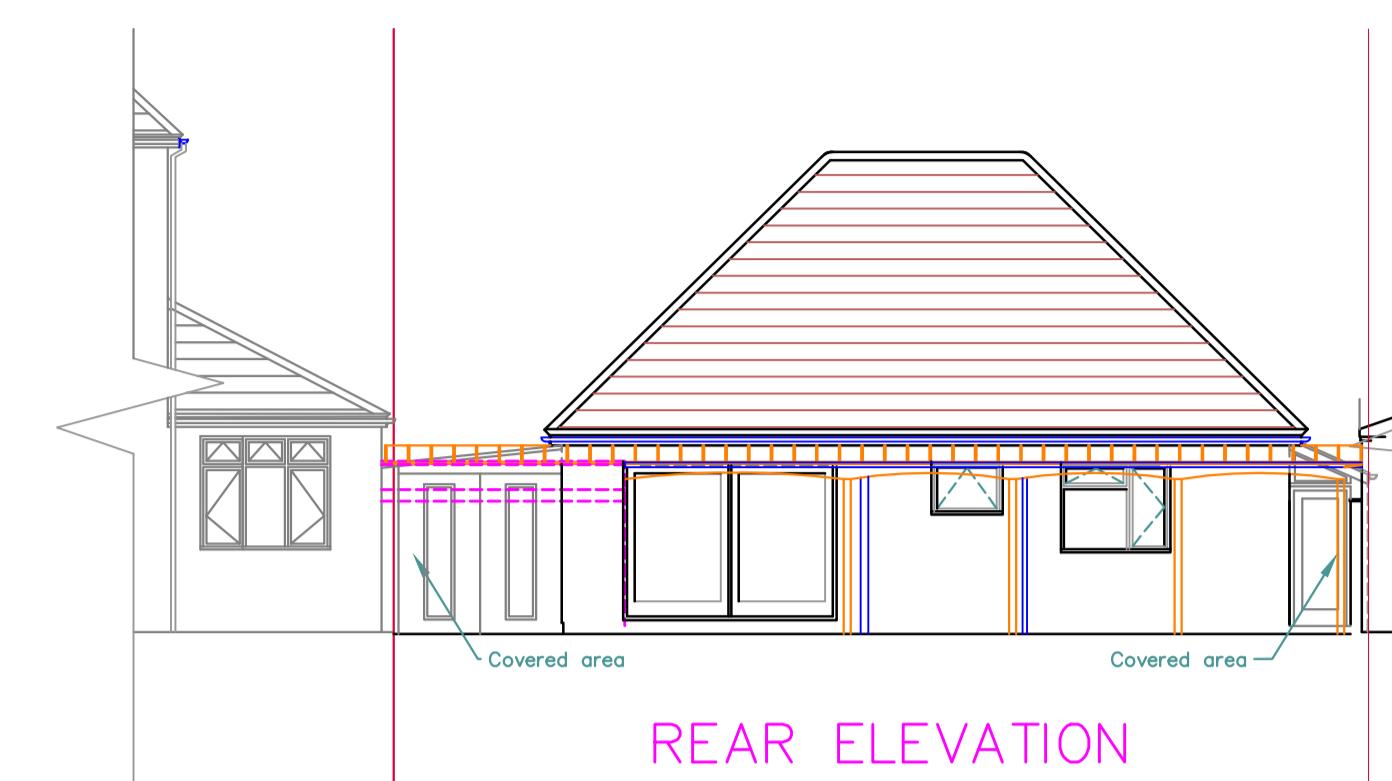

REAR ELEVATION


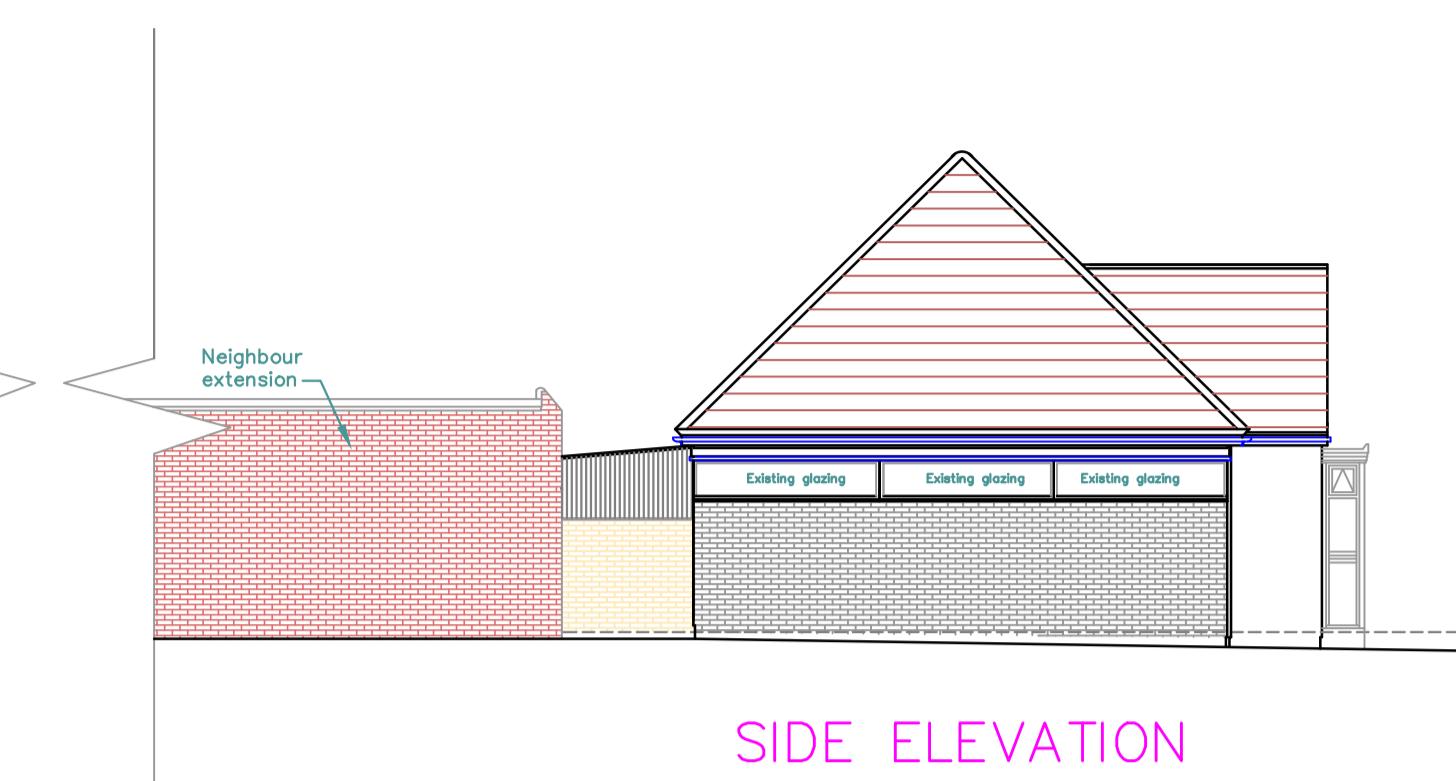


SIDE ELEVATION

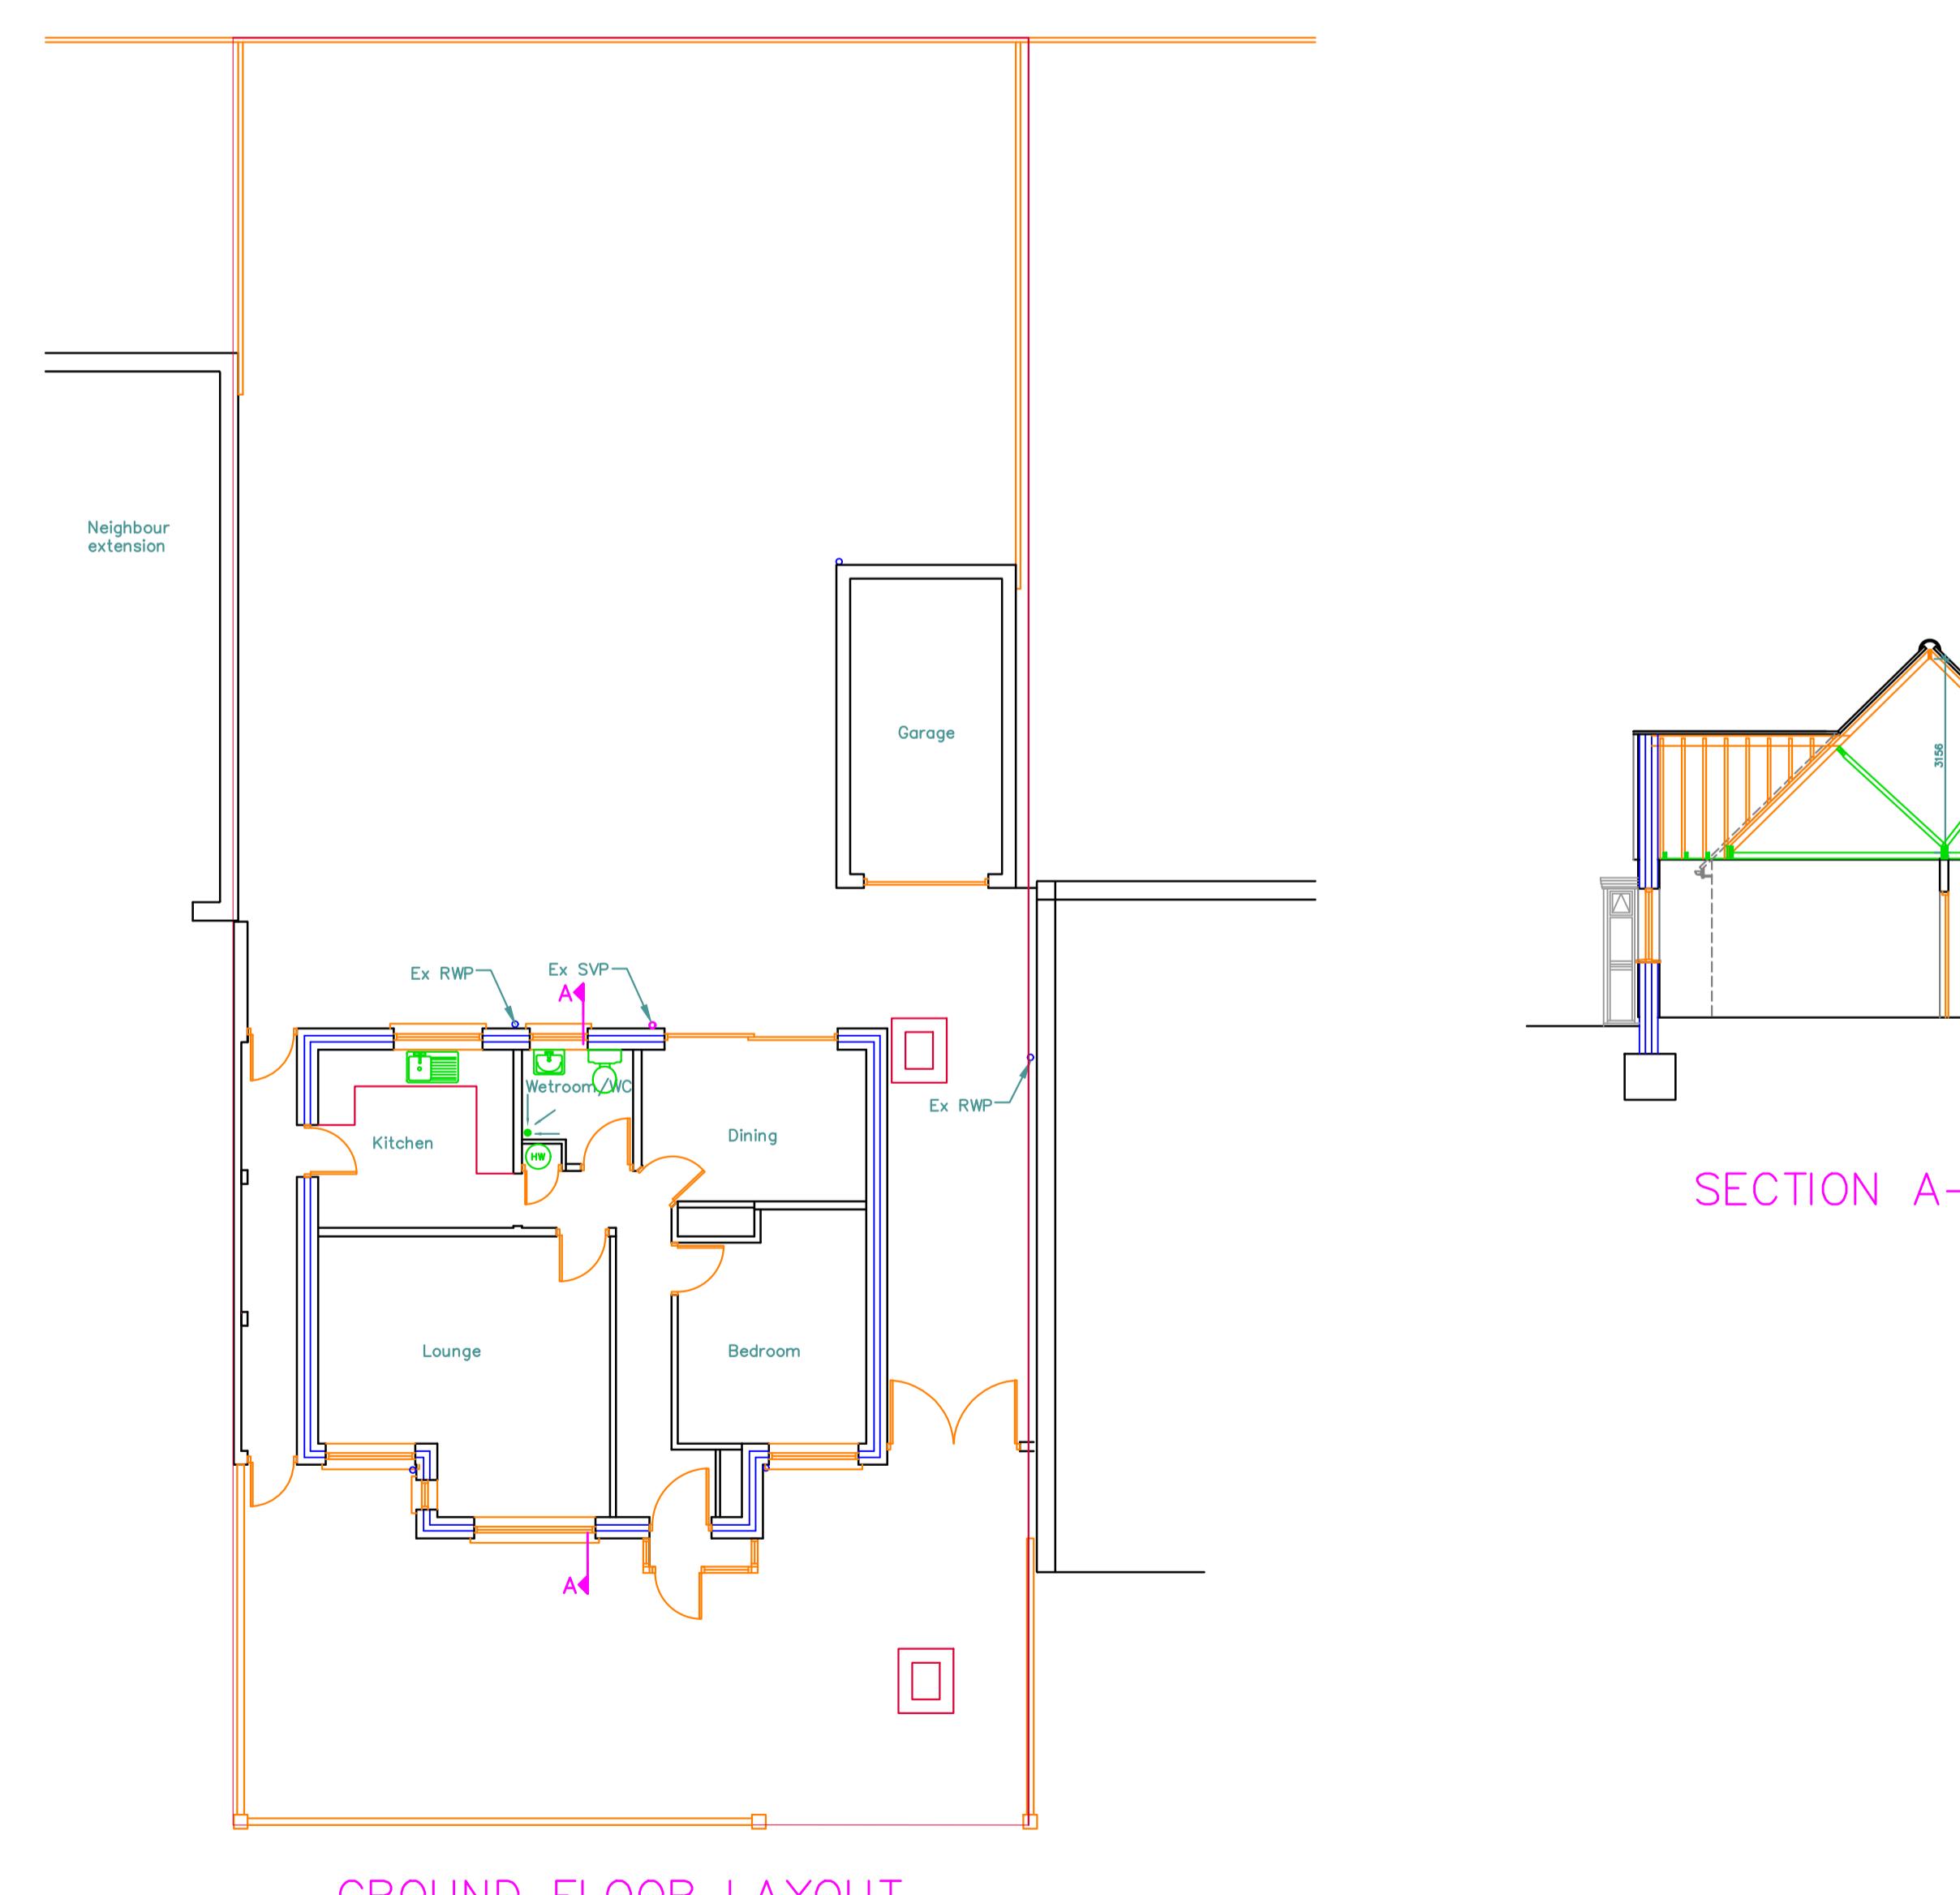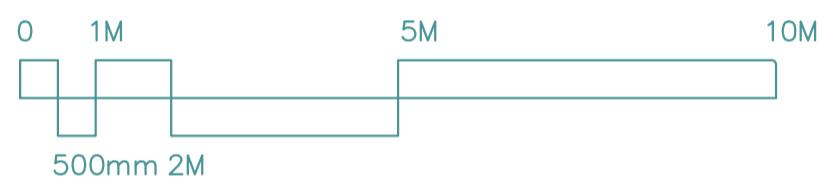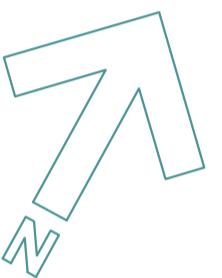

SECTION A-A

GROUND FLOOR LAYOUT

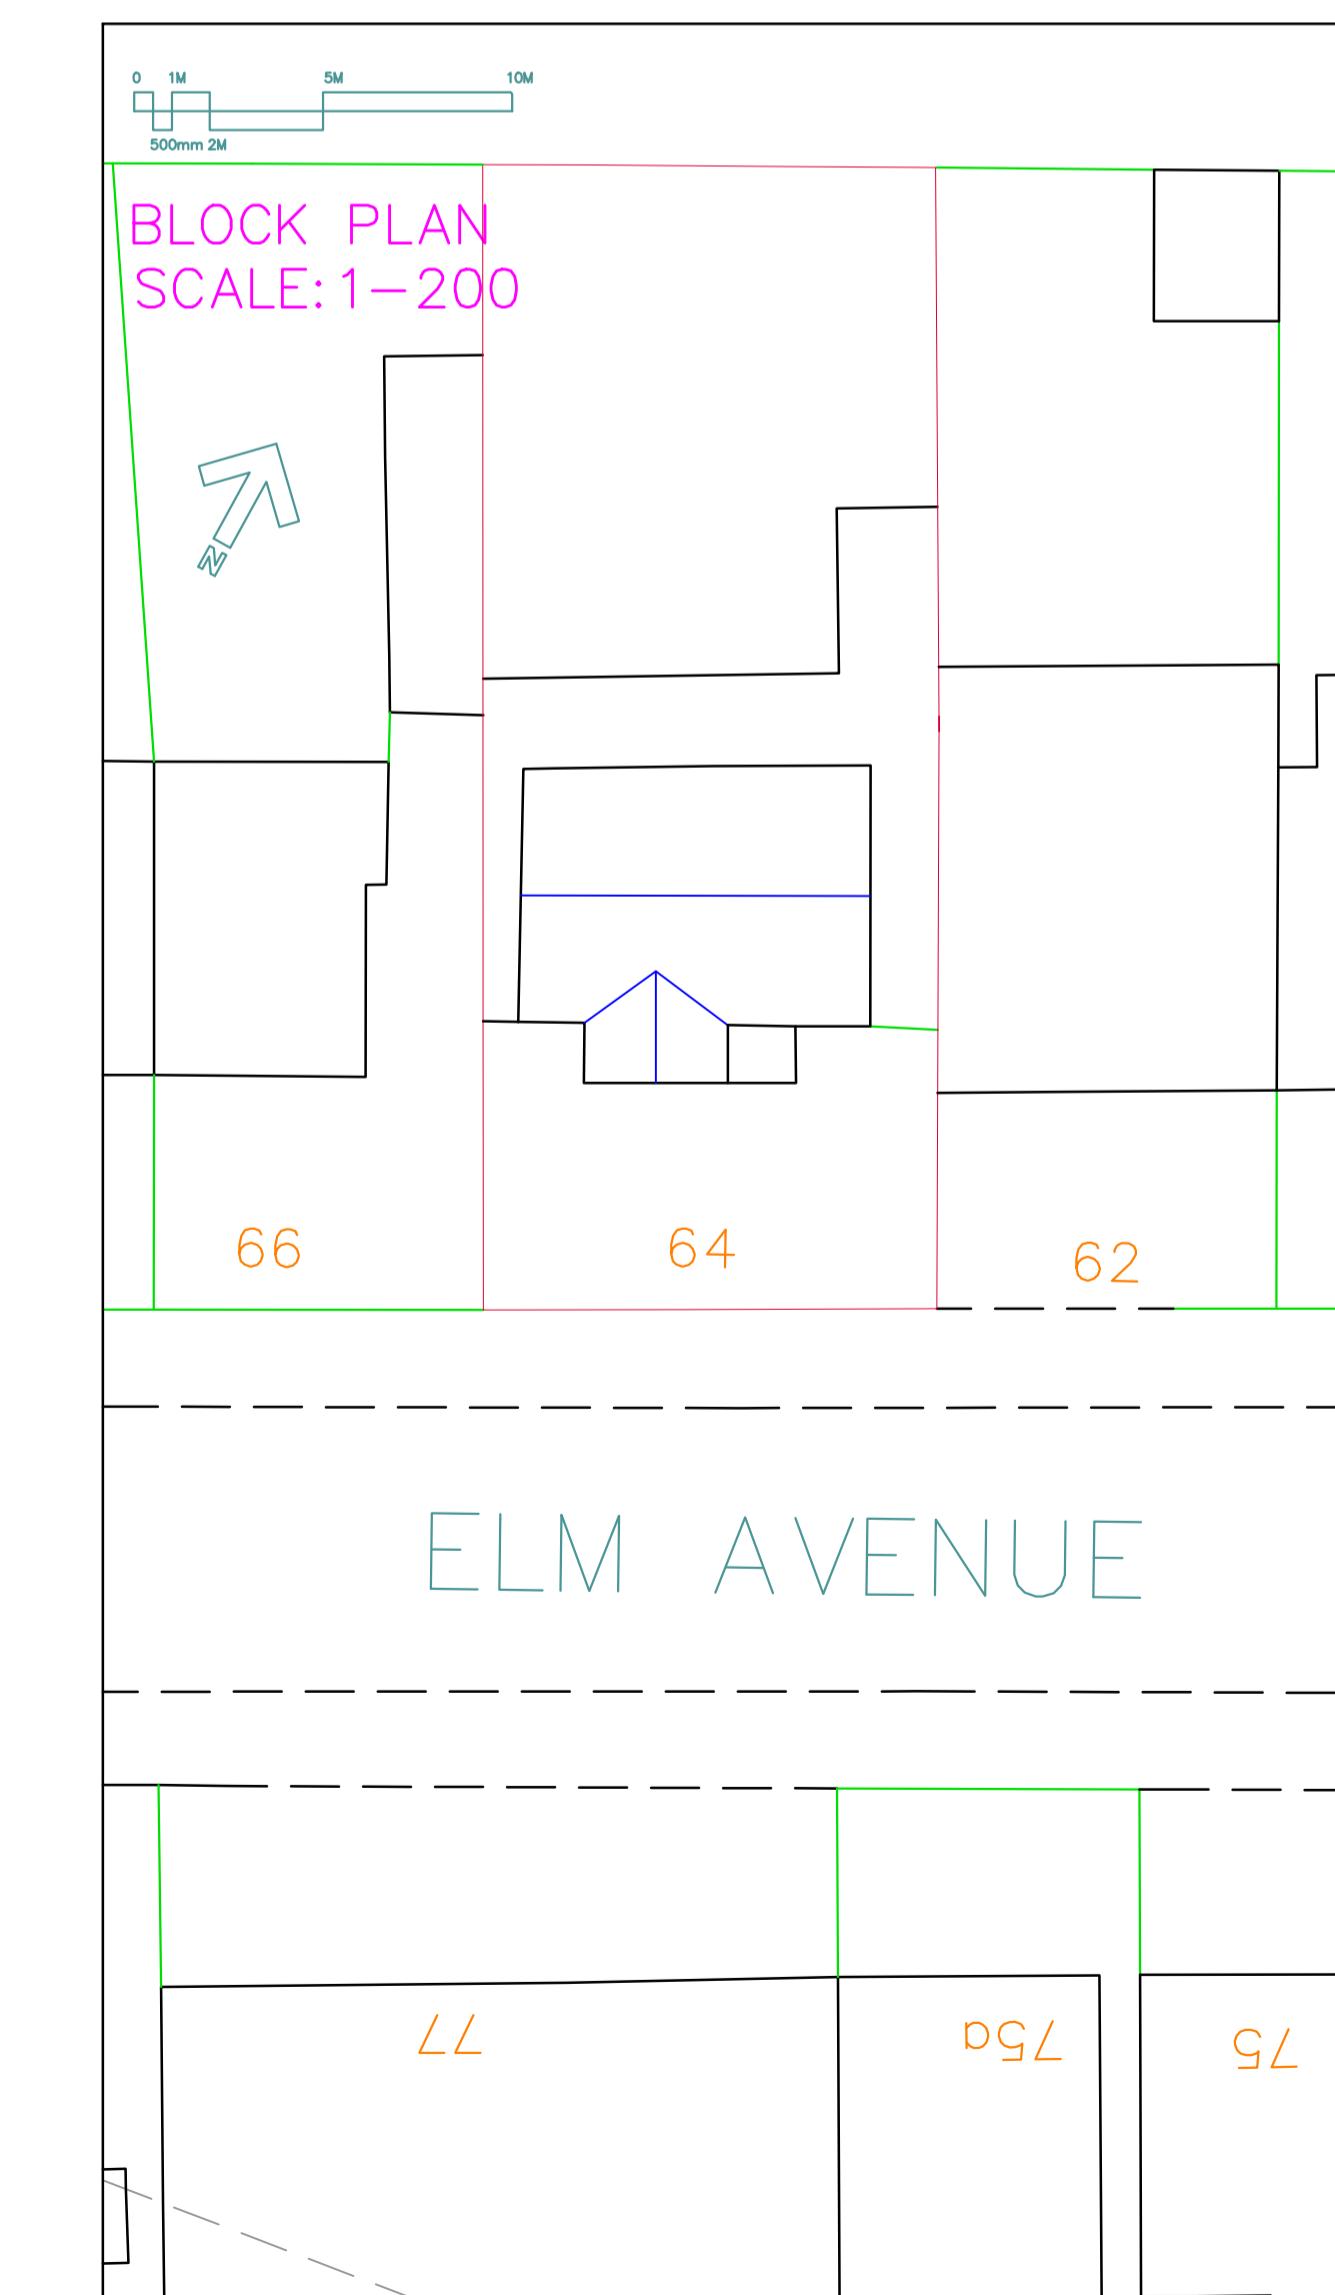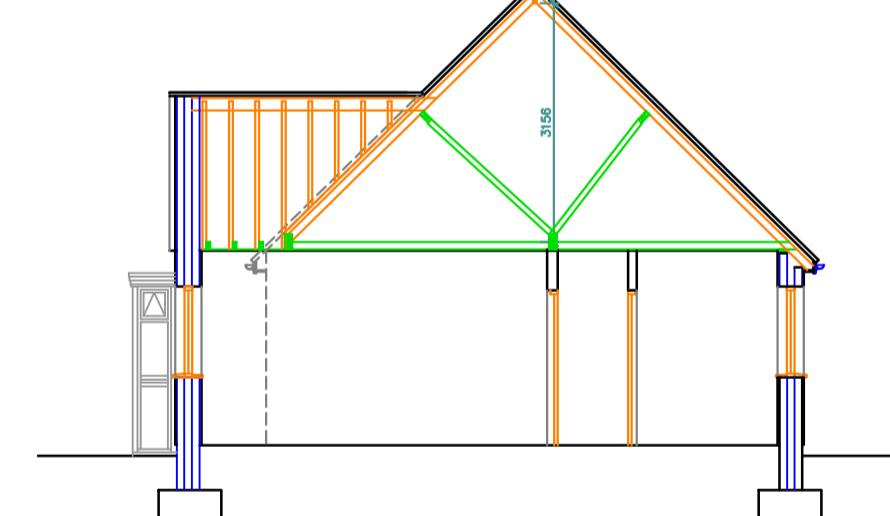

1. Do not scale from this drawing.
2. All dimensions to be checked on site before ordering materials or commencing work.
3. In case of discrepancies in drawings, calculations or details refer to TOWERS ASSOCIATES for clarification: Unilateral decisions by contractors will not be accepted.
4. For any information not covered by these drawings refer to TOWERS ASSOCIATES for clarification: Unilateral decisions by contractors will not be accepted.
5. The contractor must ensure that work is being carried out to the latest revisions of all the working drawings.
6. It is the contractors responsibility to inform the local authority before work commences on site, and at all prescribed stages of work. All to the District Surveyors satisfaction.
7. If work commences on site before full plans approval has been given, TOWERS ASSOCIATES accept no responsibility for any additional work or materials that the District Surveyor may require.
8. This drawing and all copies produced there from are the copyright of TOWERS ASSOCIATES. It must not be reproduced by TOWERS ASSOCIATES and all copies must be returned to TOWERS ASSOCIATES if demanded.

By using this drawing the user and his or her employer signify their agreement of the above terms and conditions.

REV.	DATE	DESCRIPTION
JOB 64 Elm Avenue, EASTCOTE, HA4 8PB		
TITLE Existing Layout		
DRG. No. 3294-01 REV.		
SCALE 1:100		
DRN. BY JV Copyright 2022		
DATE APR 22		
CHECKED PDN		
DATE APR 22		
TOWERS DRAWING SERVICES Harefield Oil Terminal, Harvil Road, Harefield, UB9 6JL 01895 812822		