


Proposed Front Elevation

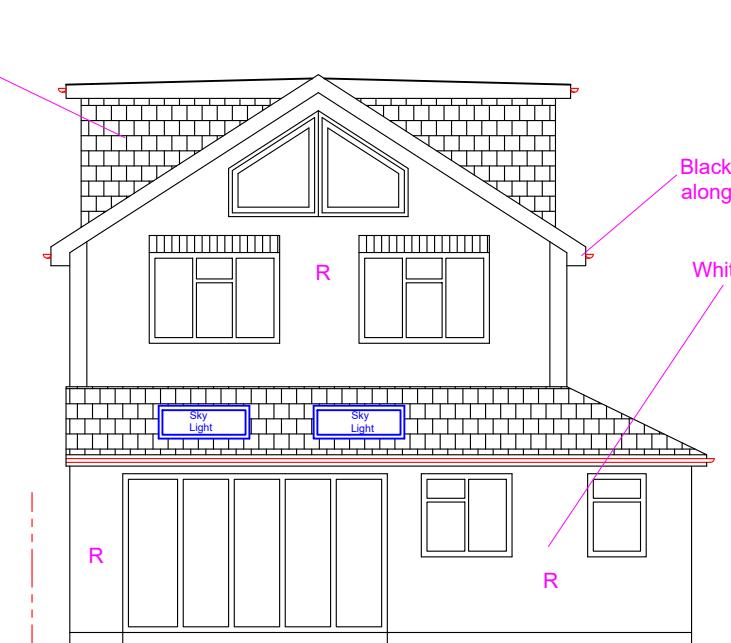


Proposed Rear Elevation

R: White Silicone Render


External materials:

- 1) Walls: White Silicone render
- 2) Tiles: Plain tiles Smooth Grey Colour
- 3) Plastics: Black Gutter, Black Facia and Black Downpipes
- 4) Skylights: Grey Skylights not to project more than 150mm above roof slope
- 5) Windows/Doors: Dark Grey Glazing

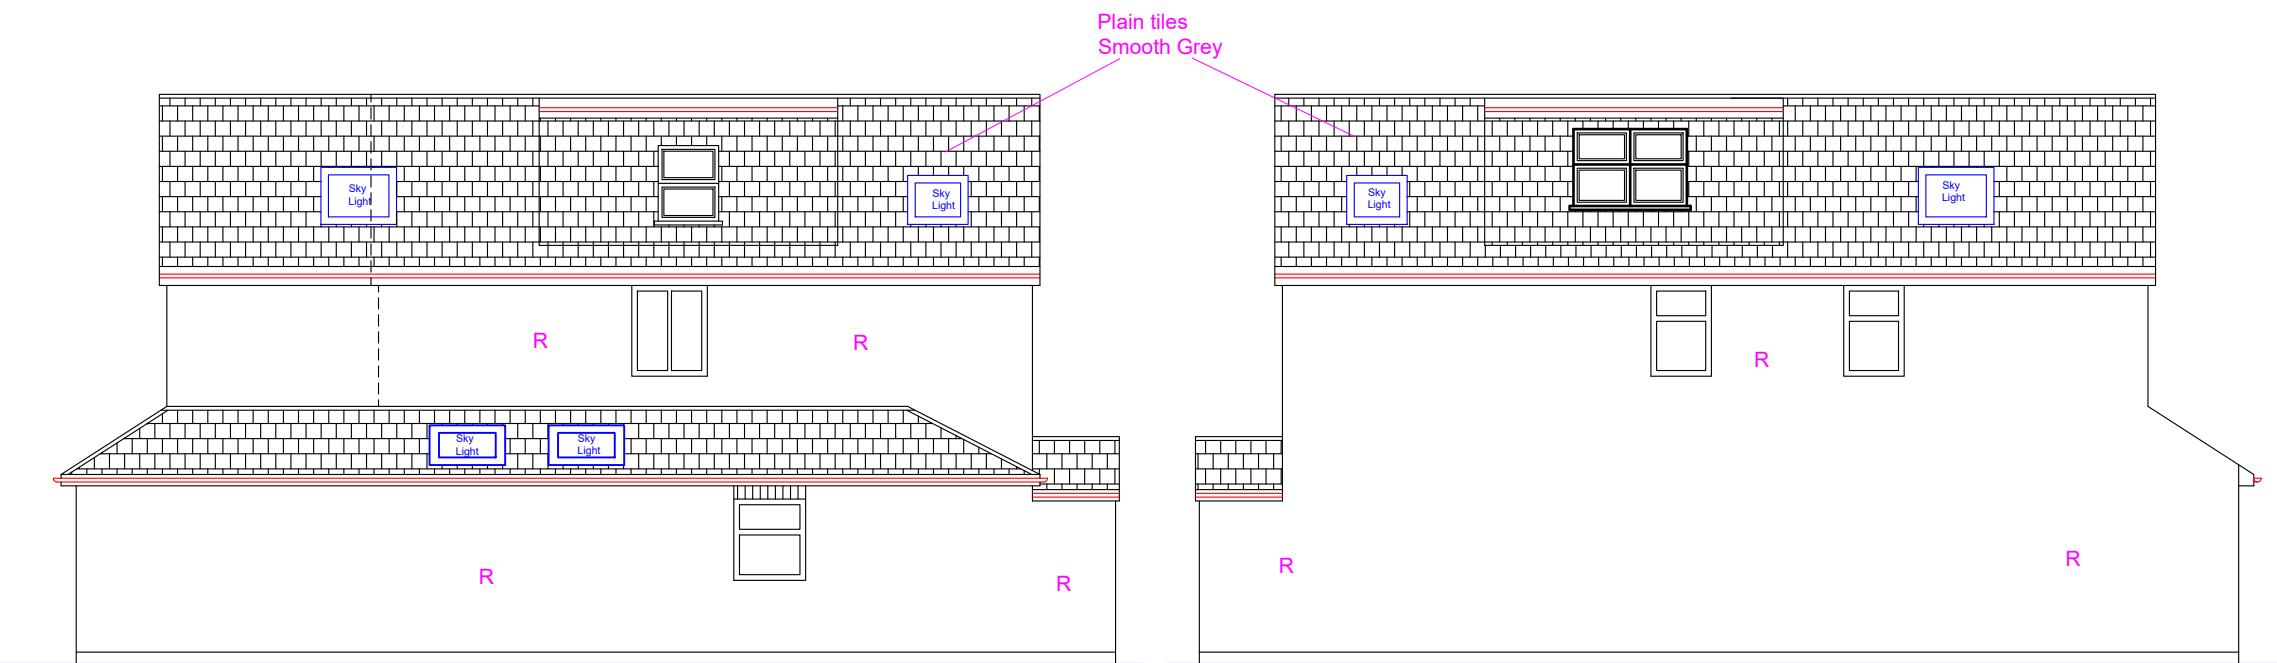

Proposed Side Elevation (LHS)

Proposed Side Elevation (RHS)

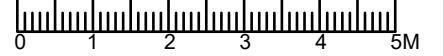Proposed Development: External Material Change	Site Address: 13 Charville Lane Hayes UB4 8PH	Revisions: <table border="1"> <tr> <th>Rev</th><th>Date</th><th>Description</th></tr> <tr> <td>A</td><td>01/09/2022</td><td></td></tr> <tr> <td>B</td><td>09/11/2022</td><td>Changed DWG name</td></tr> <tr> <td></td><td></td><td></td></tr> <tr> <td></td><td></td><td></td></tr> </table>	Rev	Date	Description	A	01/09/2022		B	09/11/2022	Changed DWG name							Drawing Description: Proposed Elevations Drawing No: ART/2022/MC13CL/PE Rev B	Scale: 1:100 Paper Size: A3 Sheet No: 3 of 4 	ART CONSULTANTS (UK) LTD 113 LONG LANE STANWELL TW19 7AL M:07960071377 E: ARTCONSULTANTSUK@GMAIL.COM
Rev	Date	Description																		
A	01/09/2022																			
B	09/11/2022	Changed DWG name																		