



REAR ELEVATION

**GENERAL - New materials used in exterior work to match existing.**


**WINDOWS -** All new windows to be double glazed,  
+ set within opening to match existing.

**DOORS -** All new doors to be double glazed  
+ set within opening to match existing.

PROPOSED WORK SHADED.

grey highlighted  
area indicates  
new window and  
door positions

dotted line indicates  
existing window and door  
positions

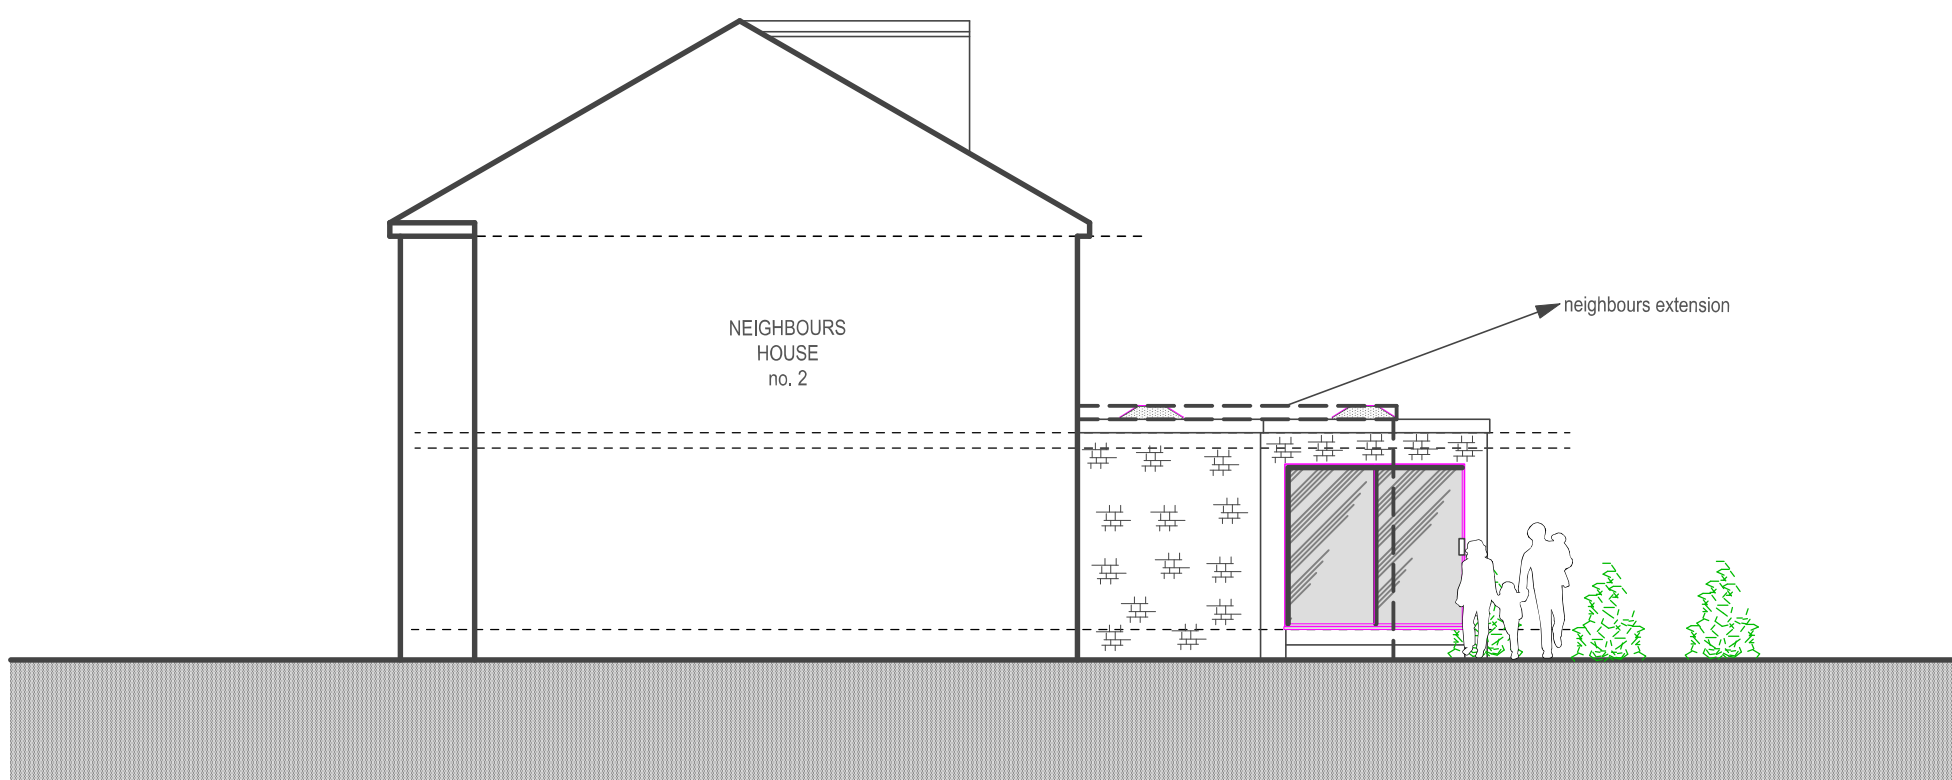

SIDE ELEVATION


**PROPOSED**

**ELEVATIONS**

Purpose - Householder planning application

All dimensions to be checked on site. All omissions & discrepancies to be reported to the designer.	PROJECT: <b>3 Ravenscourt Close, Ruislip, HA4 7PP</b>	DATE: <b>17/01/2020</b>
© SSK architects owns the copyright of this drawing which must not be reproduced in whole or part without the written permission.	DWG NO: <b>ELEVATIONS 08</b>	REVISION:

scale - 1 : 100 @ A3

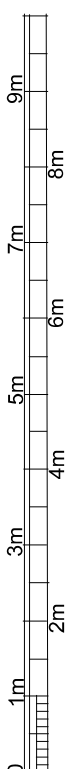

SSK Architects Ltd chartered practice



tel : 07905 03 39 30

email : sskarchitects@gmail.com