

REAR ELEVATION

GENERAL - New materials used in exterior work to match existing.


WINDOWS - All new windows to be double glazed,
+ set within opening to match existing.

DOORS - All new doors to be double glazed
+ set within opening to match existing.

PROPOSED WORK SHADED.


grey highlighted
area indicates
new window and
door positions

dotted line indicates
existing window and door
positions

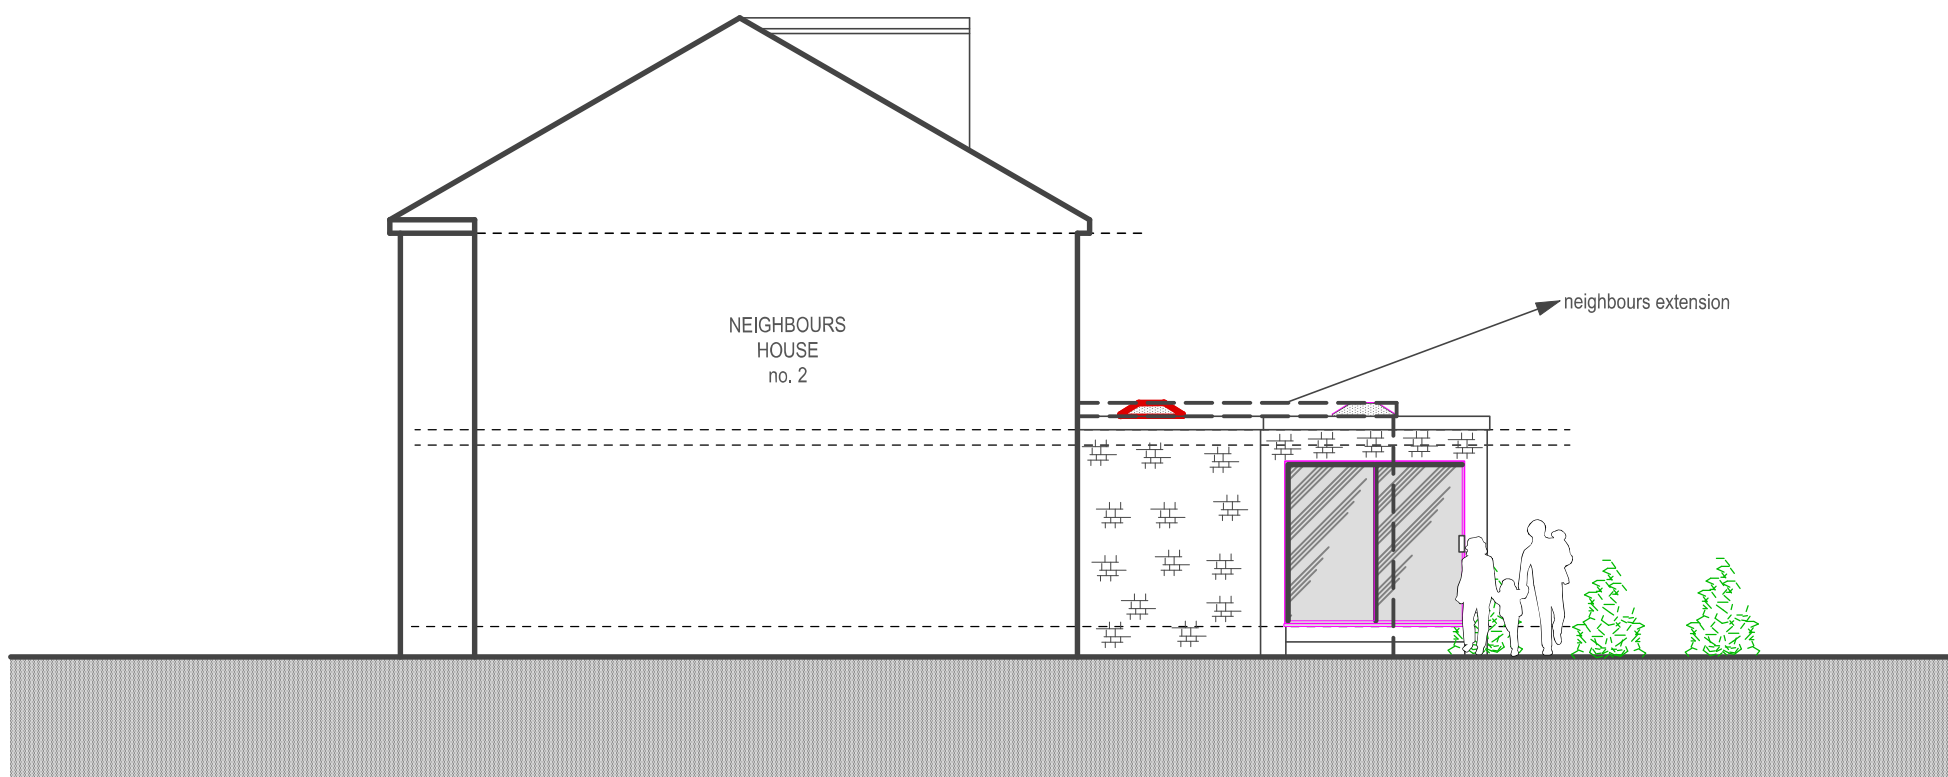

SIDE ELEVATION

scale - 1 : 100 @ A3

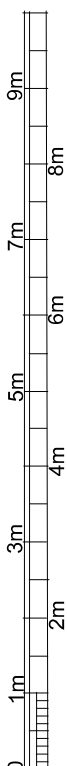

REV A: 18/02/2020
Rooflantern above dining added

PROPOSED

Purpose - Householder planning application

ELEVATIONS

All dimensions to be checked on site. All omissions & discrepancies to be reported to the designer.	PROJECT: 3 Ravenscourt Close, Ruislip, HA4 7PP	DATE: 17/01/2020
© SSK architects owns the copyright of this drawing which must not be reproduced in whole or part without the written permission.	DWG NO: ELEVATIONS 08	REVISION:

SSK Architects Ltd chartered practice



tel : 07905 03 39 30

email : sskarchitects@gmail.com