




Existing Front Elevation



Existing Rear Elevation

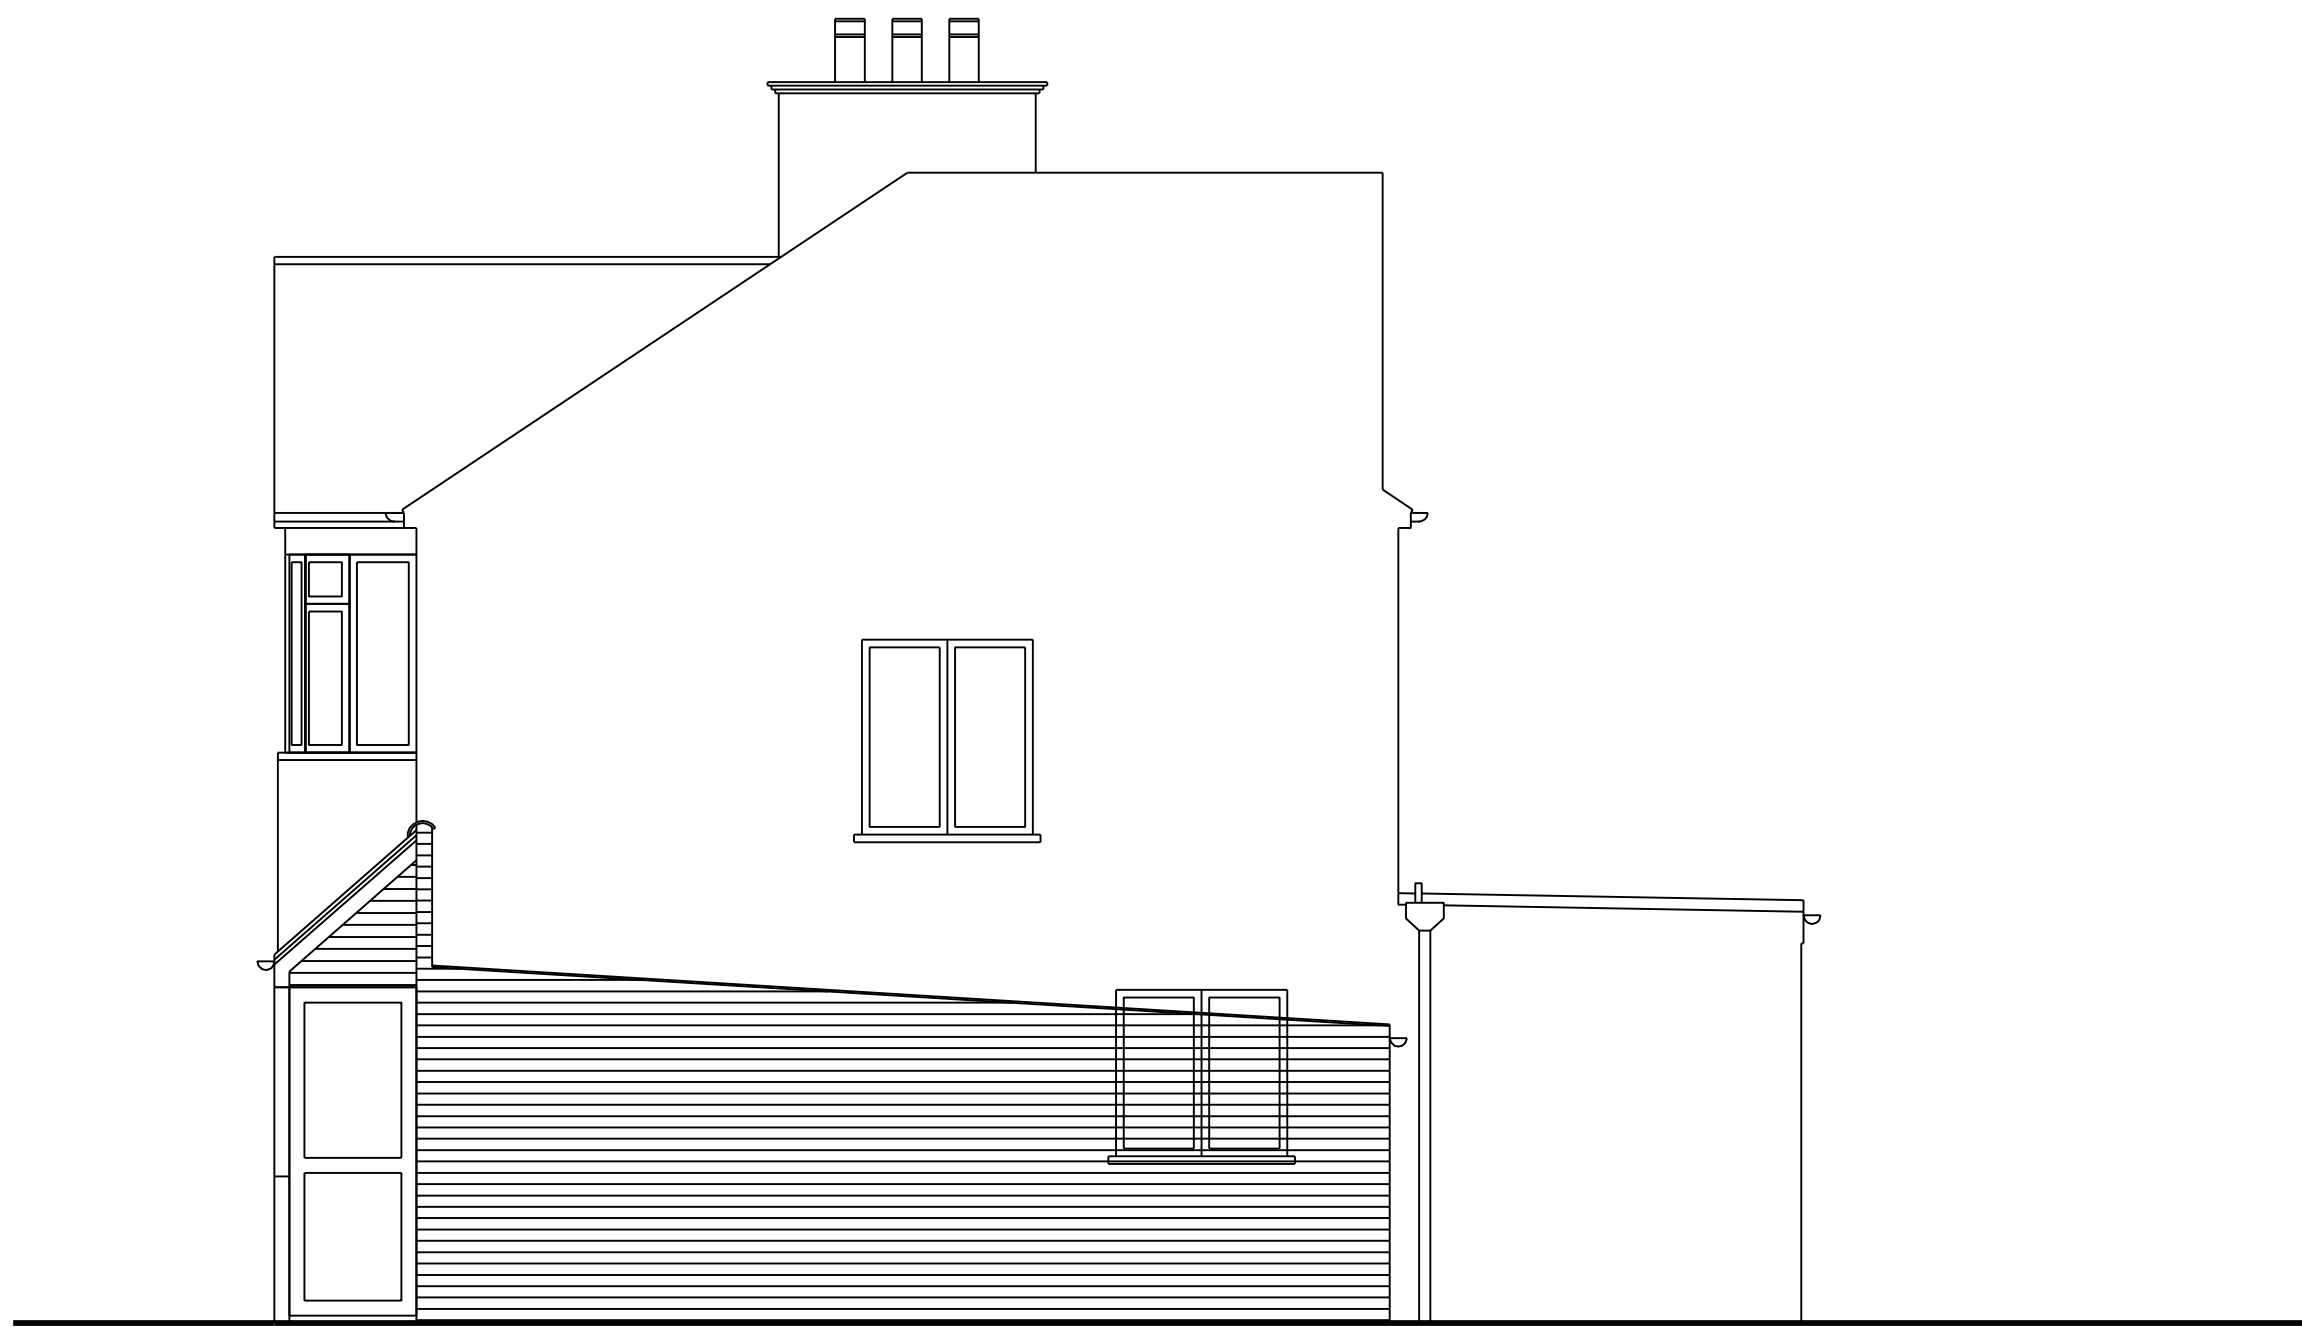

Existing Side Elevation



Written dimensions to be taken in preferences to scaled dimensions. The Contractor is responsible for checking all dimensions before work starts.

All work is to be carried out to the requirements, and to the satisfaction of the Local Authority. These drawings are for planning purposes only

Any discrepancies to be brought to the attention of 4D Planning Consultants immediately.

| Rev | Date | Description | by | chk |
|-----|------|-------------|----|-----|
| | | | | |
| | | | | |
| | | | | |

4D PLANNING™

Architecture | Town Planning

T. 0203 1500 183 www.GetMePlanning.com

www.GetMePlanning.com®

| |
|------------------------------------|
| Client |
| 4D PLANNING |
| Project |
| 30 Hartland Drive, Ruislip HA4 0TQ |

| |
|---------------------|
| Title |
| Existing Elevations |

| | |
|------------------------------|------|
| Date: May 2023 | Rev: |
| Scale: 1:50 @ A1, 1:100 @ A3 | / |
| Drawing No. 4D1807 | |