



SECTION 3 - THROUGH THE FOOTBRIDGE

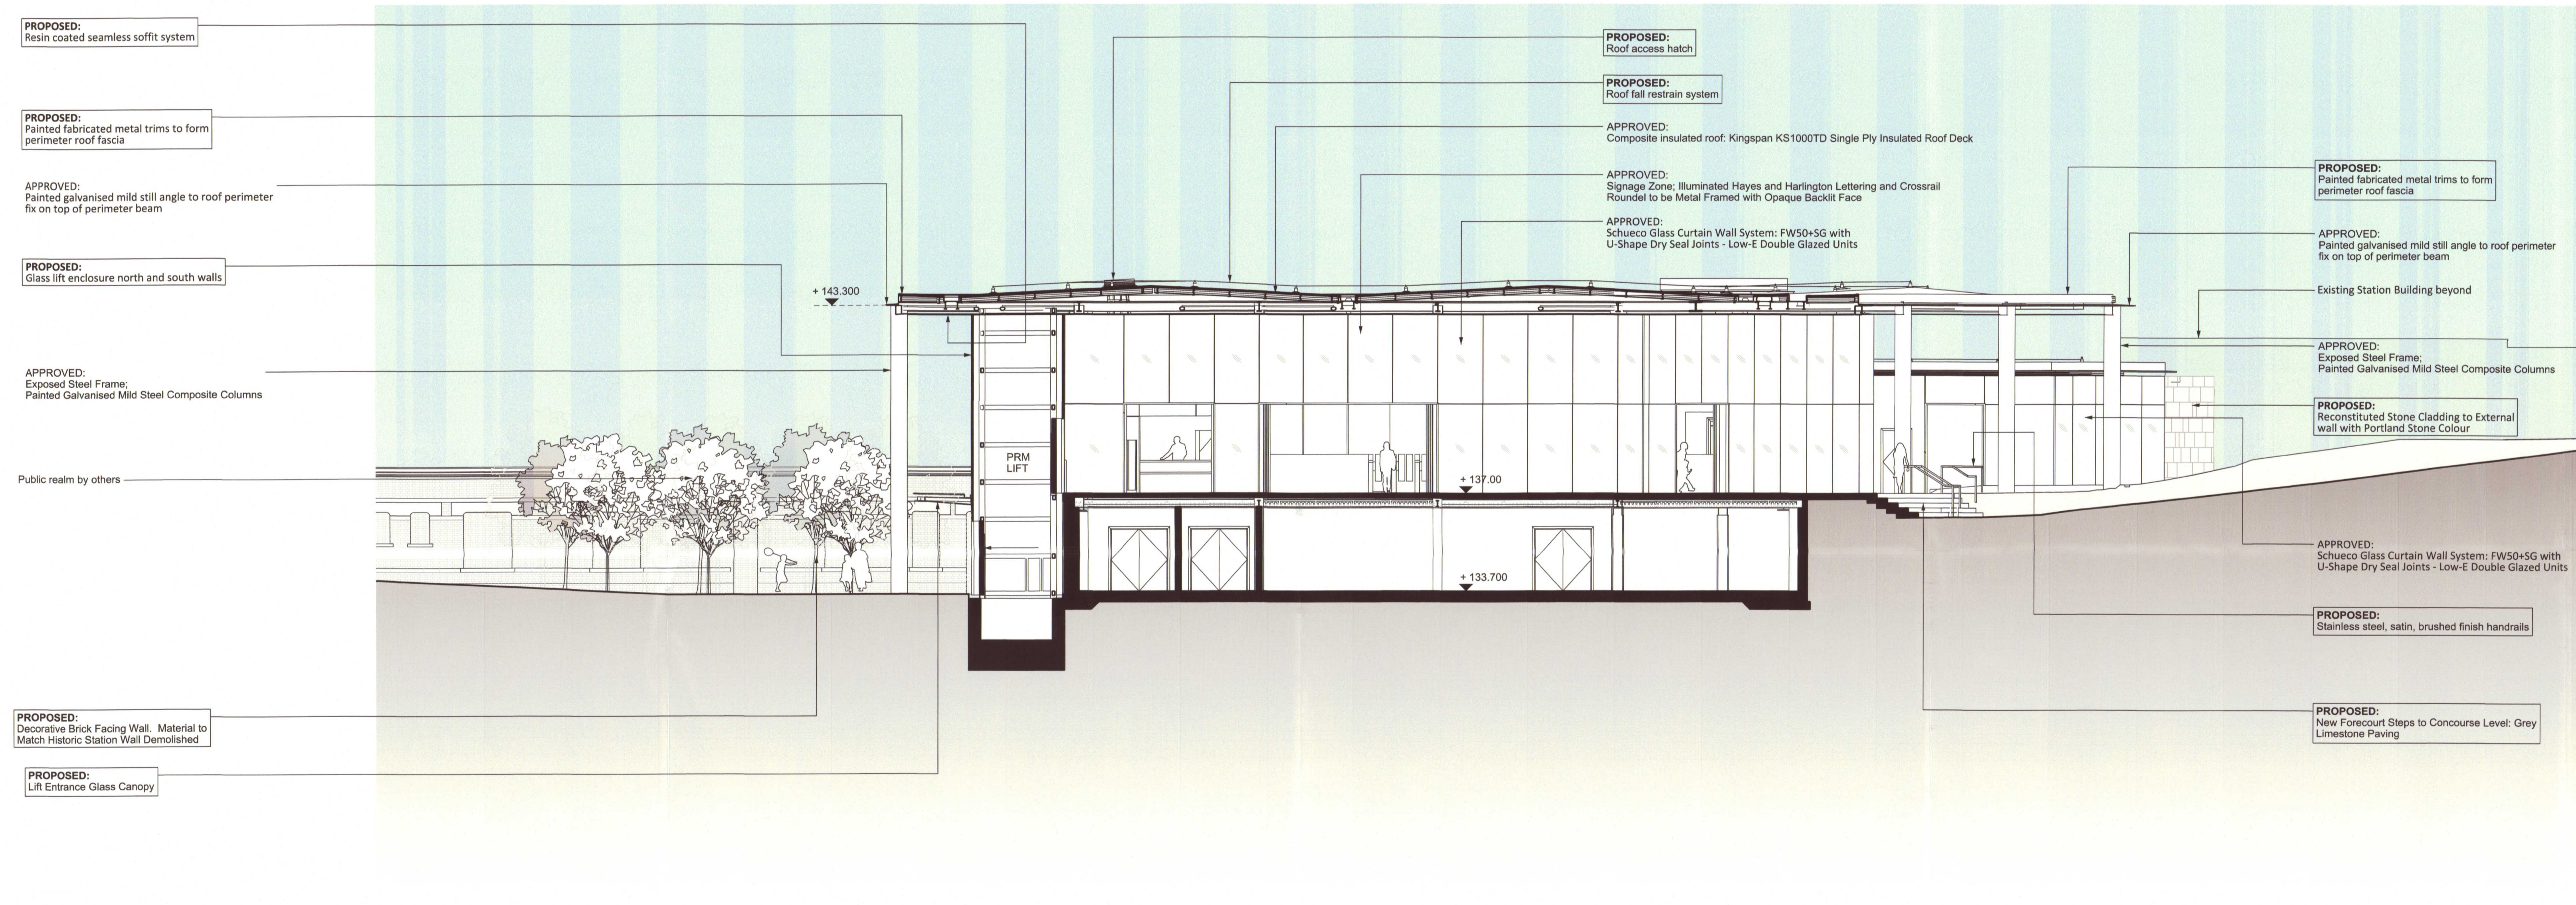

SECTION 4 - THROUGH THE LIFT AND FORECOURT

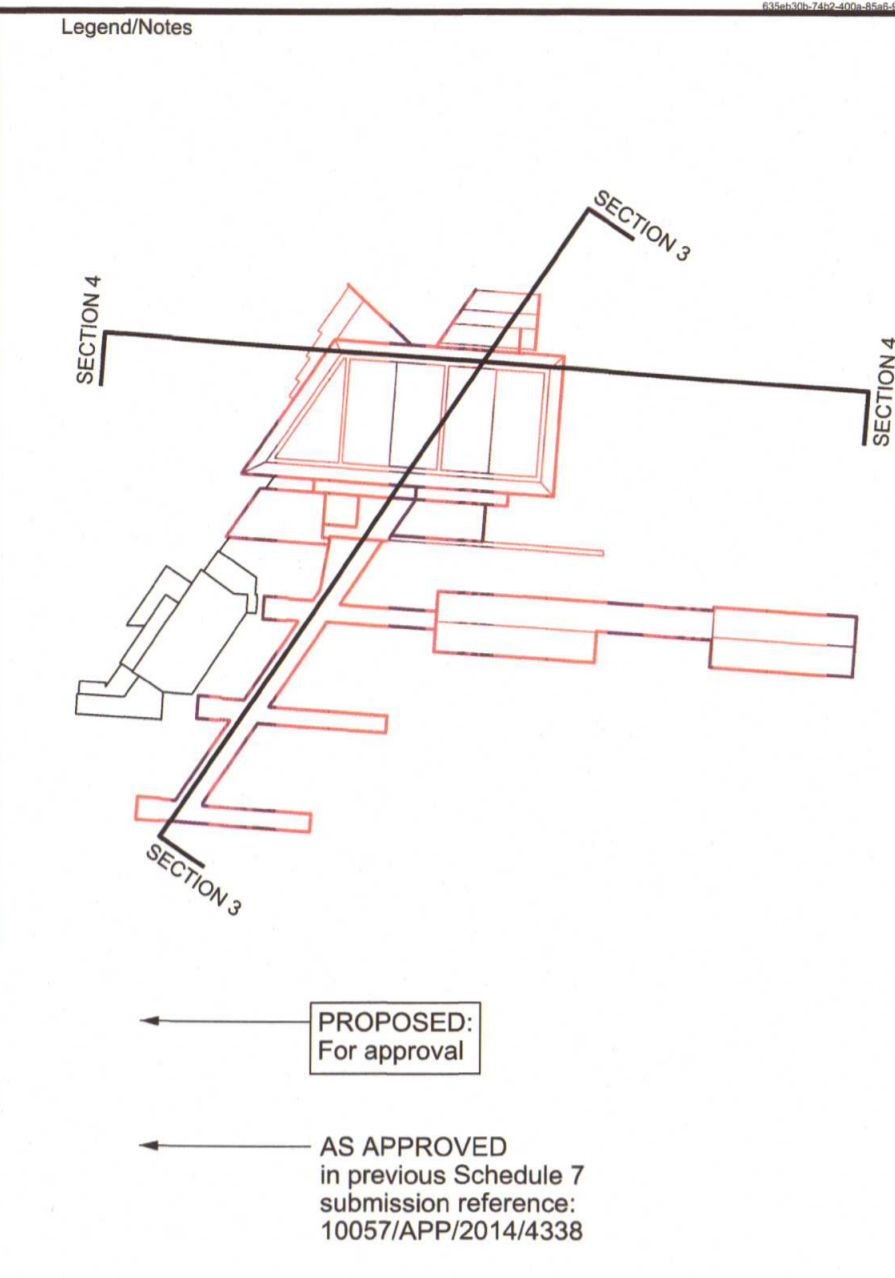

Notes
1. ALL DIMENSIONS ARE IN MILLIMETRES UNLESS OTHERWISE STATED.

Rev	Date	Description of Revisions	Drawn	Check	Appr	Submittal
04/08/17		Issued for Revised Planning Submission	PQ	MG	MS	
15/08/17		Issued for Revised Planning Submission	TL	MG	MS	



Authorised	Signed	Date
Contractor(s) Arcadis (UK) Ltd		
Asset Hayes and Harlington Stn		
Type CAD Drawing	Sub-Type Section	
Role Architect	Sub-Role Space Planning	
Location None		
Planning Proposed	Grip Stage 4	Withdrawn


Crossrail on-surface works

Contract No.
WSN3F

Contract Title
123215 - DIRECT DESIGN - ARCADIS

Drawing Title
**HAYES & HARLINGTON STATION
PLAN FOR APPROVAL
PROPOSED BUILDING
SECTION 3 & 4**

Designed	Signed	Date
Drawn	T.Lam	Signed
Checked	M.Gerbi	Signed
Approved	M.Haste	Signed
Scale(s)	ELR & Message	To
1:100	MLN1	From

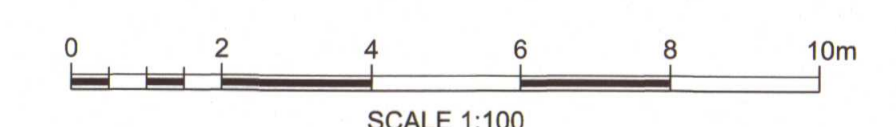

Alternative Reference	Sheet
	1 of 1
Drawing Number	Revision
WSN3F-EAR-DRG-ARC-722831	P02