
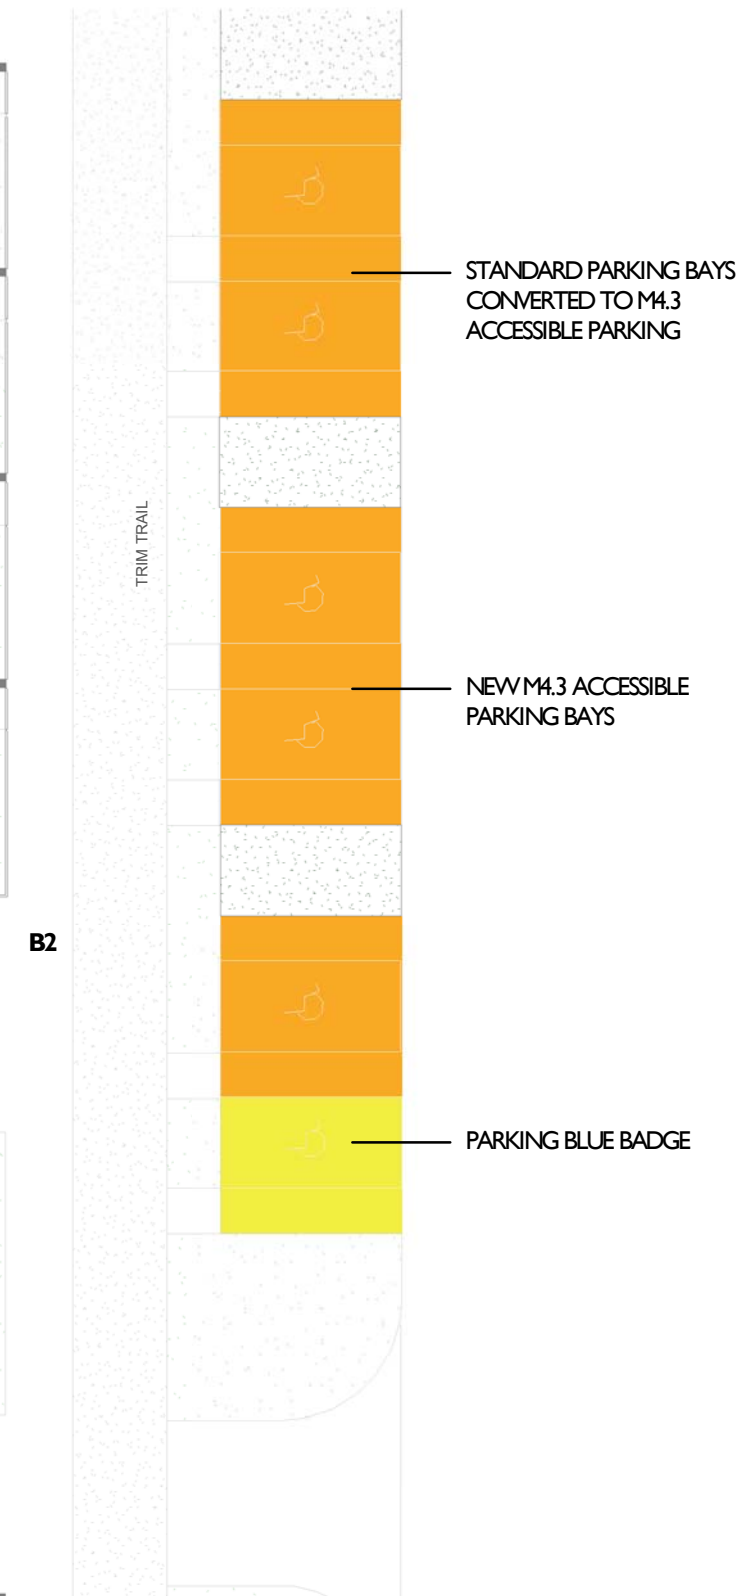


**DAY ONE PARKING**

1 BLUE BADGE PARKING + 5 STANDARD PARKING = 6 PARKING BAY

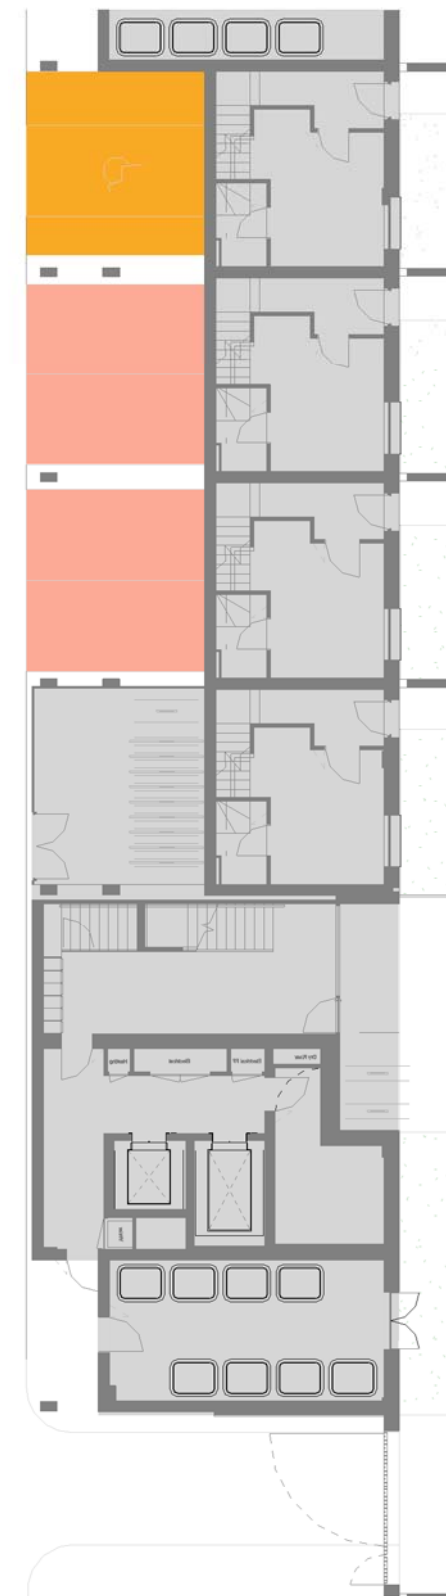

**FUTURE EXPANSION PARKING**

1 BLUE BADGE PARKING + 5 M4.3 PARKING = 6 PARKING BAY

NOTE

CAR PARKING LAYOUT

- Parking Blue Badge
- Standard Parking
- Accessible Parking (M4.3)
- Future Parking Expansion

DATE REV DESCRIPTION CHK

DATE	REV	DESCRIPTION	CHK

ARCHITECT

**MAKOWER ARCHITECTS**

24-26 Great Suffolk Street  
Bankside, London SE1 0UE

telephone +44 (0)20 7100 5550  
enquiries@makowerarchitects.com

CLIENT

**BARRATT LONDON**

KEY PLAN

NORTH

NFH

**000 - MP 722**

MASTERPLAN - Day one &  
Future Expansion Parking

1:200 @ A3