


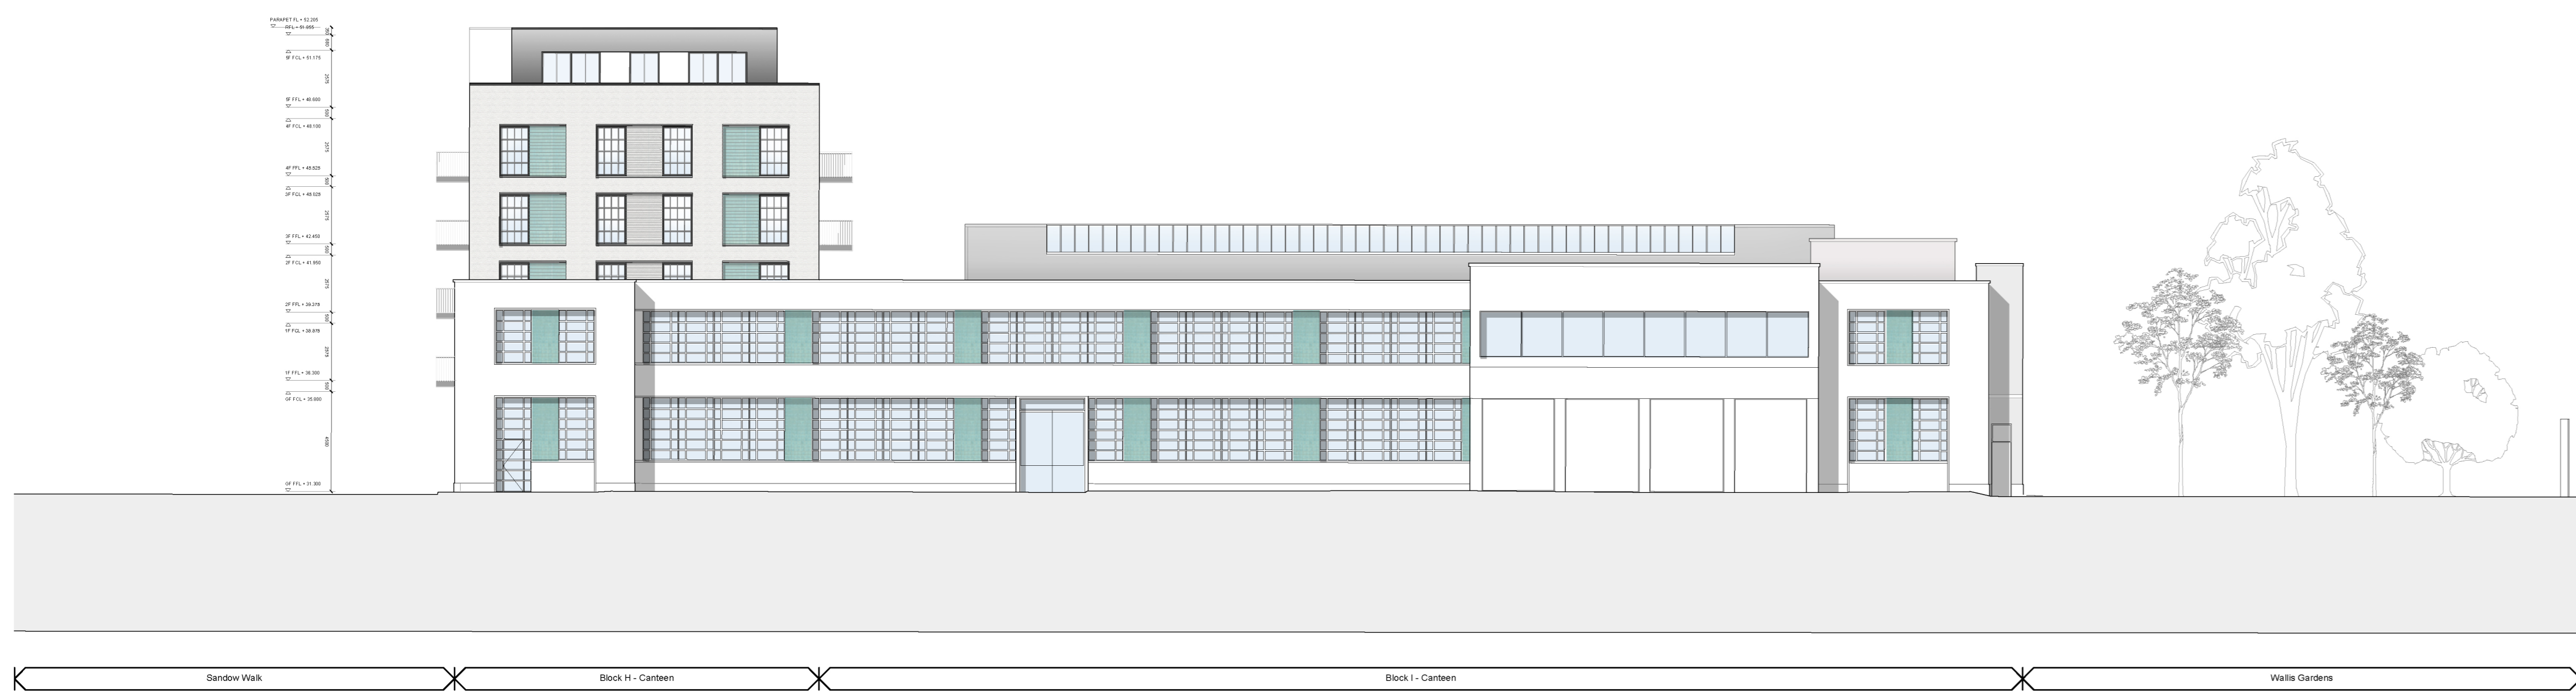


Block H & I  
North Elevation




Block H & I  
South Elevation



Block H & I  
West Elevation

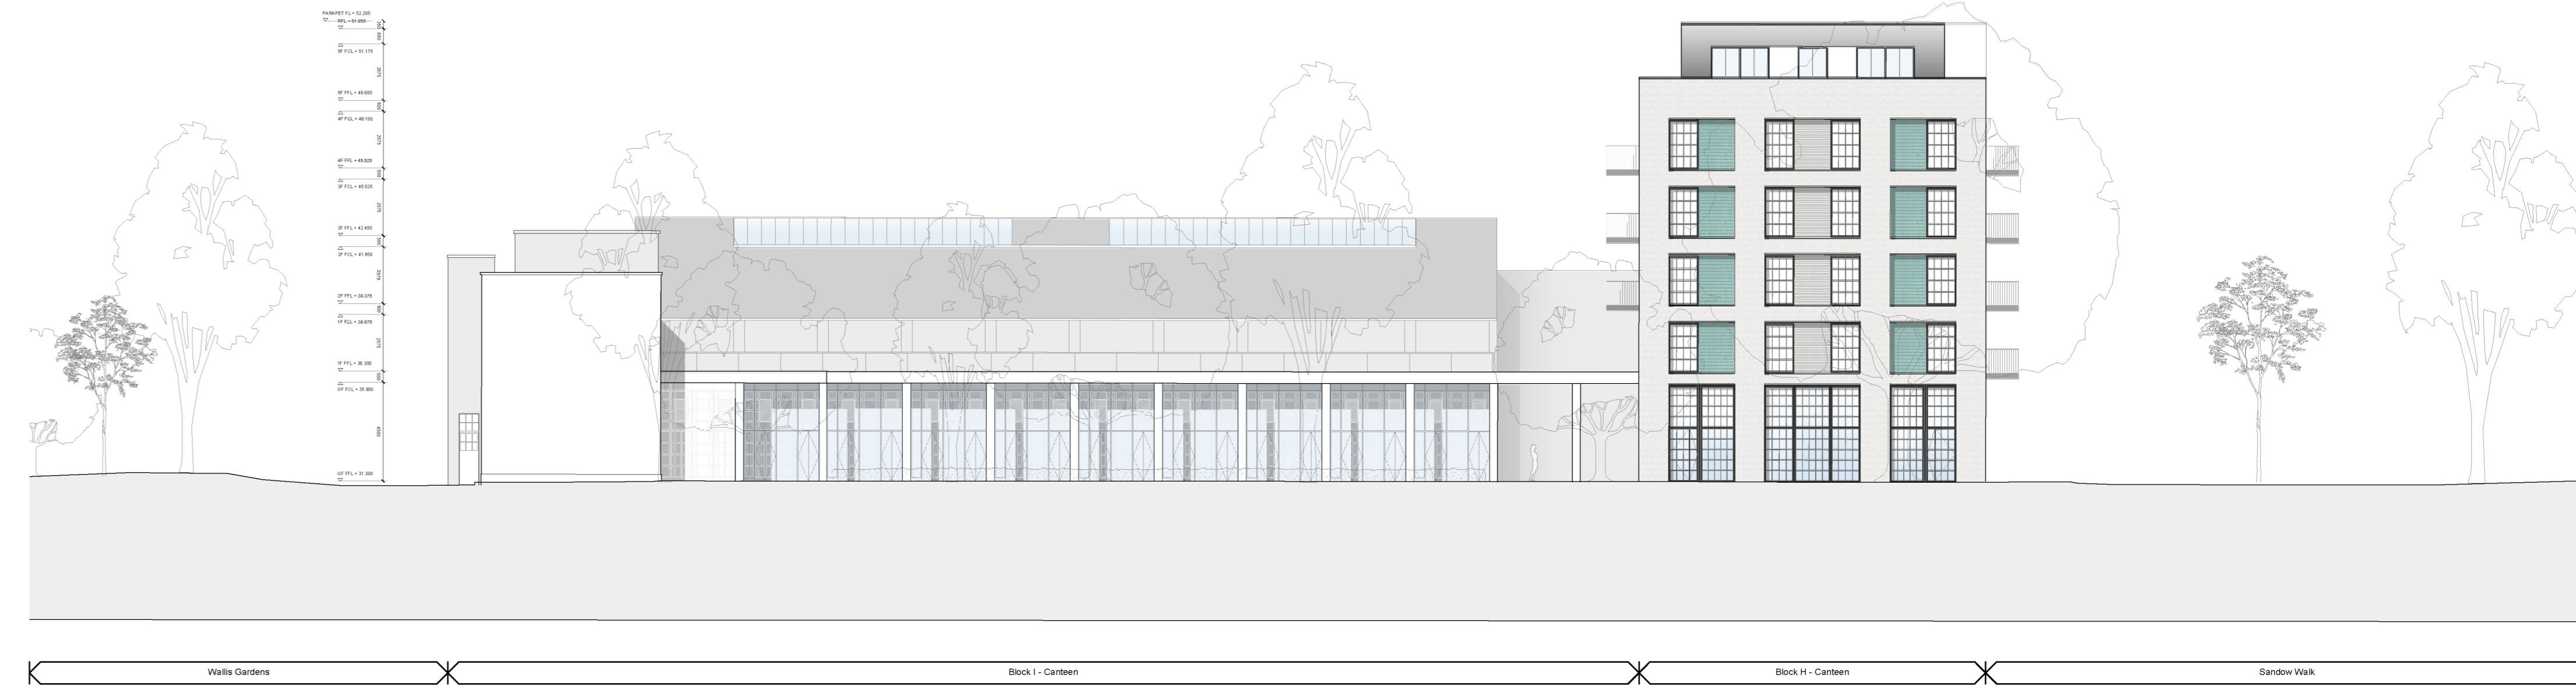

Block H & I  
East Elevation

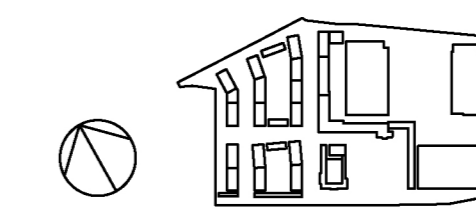

DATE	REV	DESCRIPTION	CHKD
11.01.16	01	REVISED DRAWINGS	AM
11.01.16	02	REVISED DRAWINGS	AM
