



Section GG
Block H & I

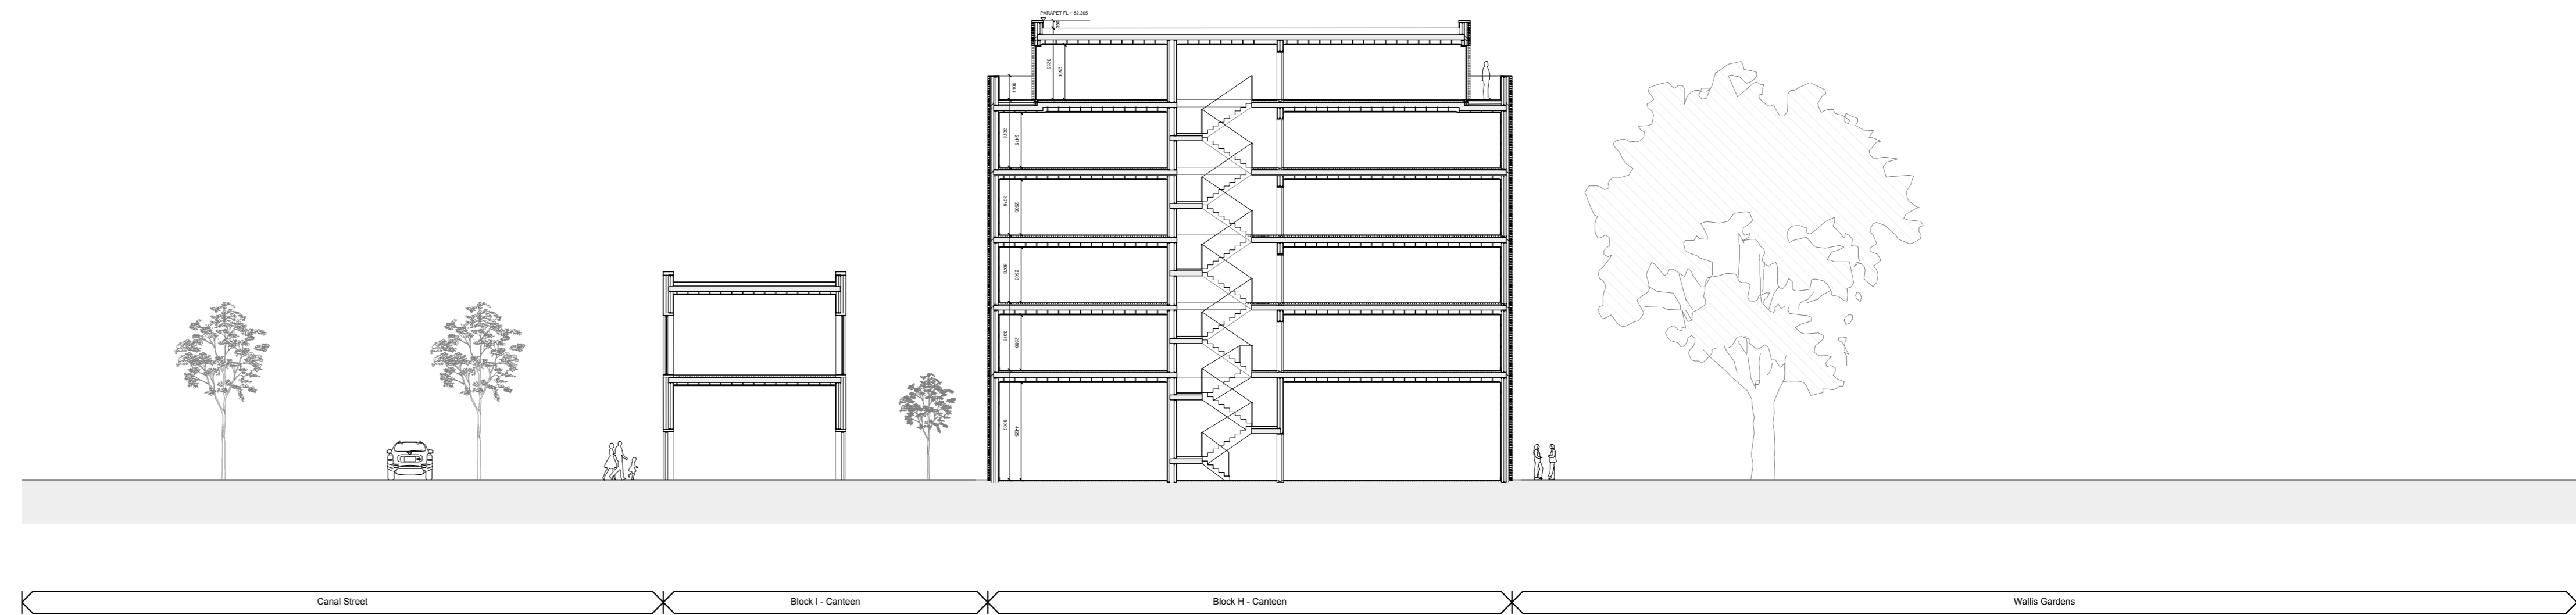

Section HH
Blocks H & I

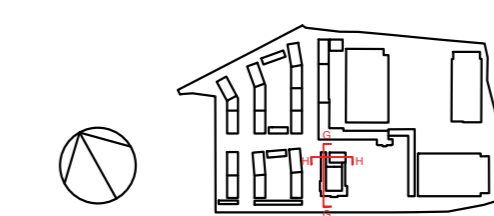

DATE	REV	DESCRIPTION	CHK
17.03.20	02	REV. UPDATED DRAWINGS	AM
17.03.20	01	REV. UPDATED DRAWINGS	AM
17.03.19	04	REV. UPDATED DRAWINGS	AM
17.03.17	05	REV. UPDATED DRAWINGS	AM
17.03.17	06	REV. UPDATED DRAWINGS	AM
17.03.17	07	REV. UPDATED DRAWINGS	AM
17.03.17	01	REV. UPDATED DRAWINGS	AM