


**TYPE C**

Block F1  
74.10 sqm

F1-25  
F1-53

Flat - 2bed 3person	LHDG Requirements	Compliant	Former Nestlé Factory
Combined kitchen/living/dining	As per Appendix D	✓	See Plan
Double room 1 (principal)	11.50 m <sup>2</sup>   w=2.75 m	✓	13.37 m <sup>2</sup>   w=3.55 m
Single room	7.50 m <sup>2</sup>   w=2.15 m	✓	11.64 m <sup>2</sup>   w=2.68 m
Bathroom	As per Diagram 2.5	✓	See Plan
WC with shower	As per Diagram 2.5	✓	See Plan
Storage	2 m <sup>2</sup>	✓	2.27
Minimum Area Required (m <sup>2</sup> )	61	✓	74.10
Minimum Outdoor amenity space (m <sup>2</sup> )	6	✓	Internalised Balcony

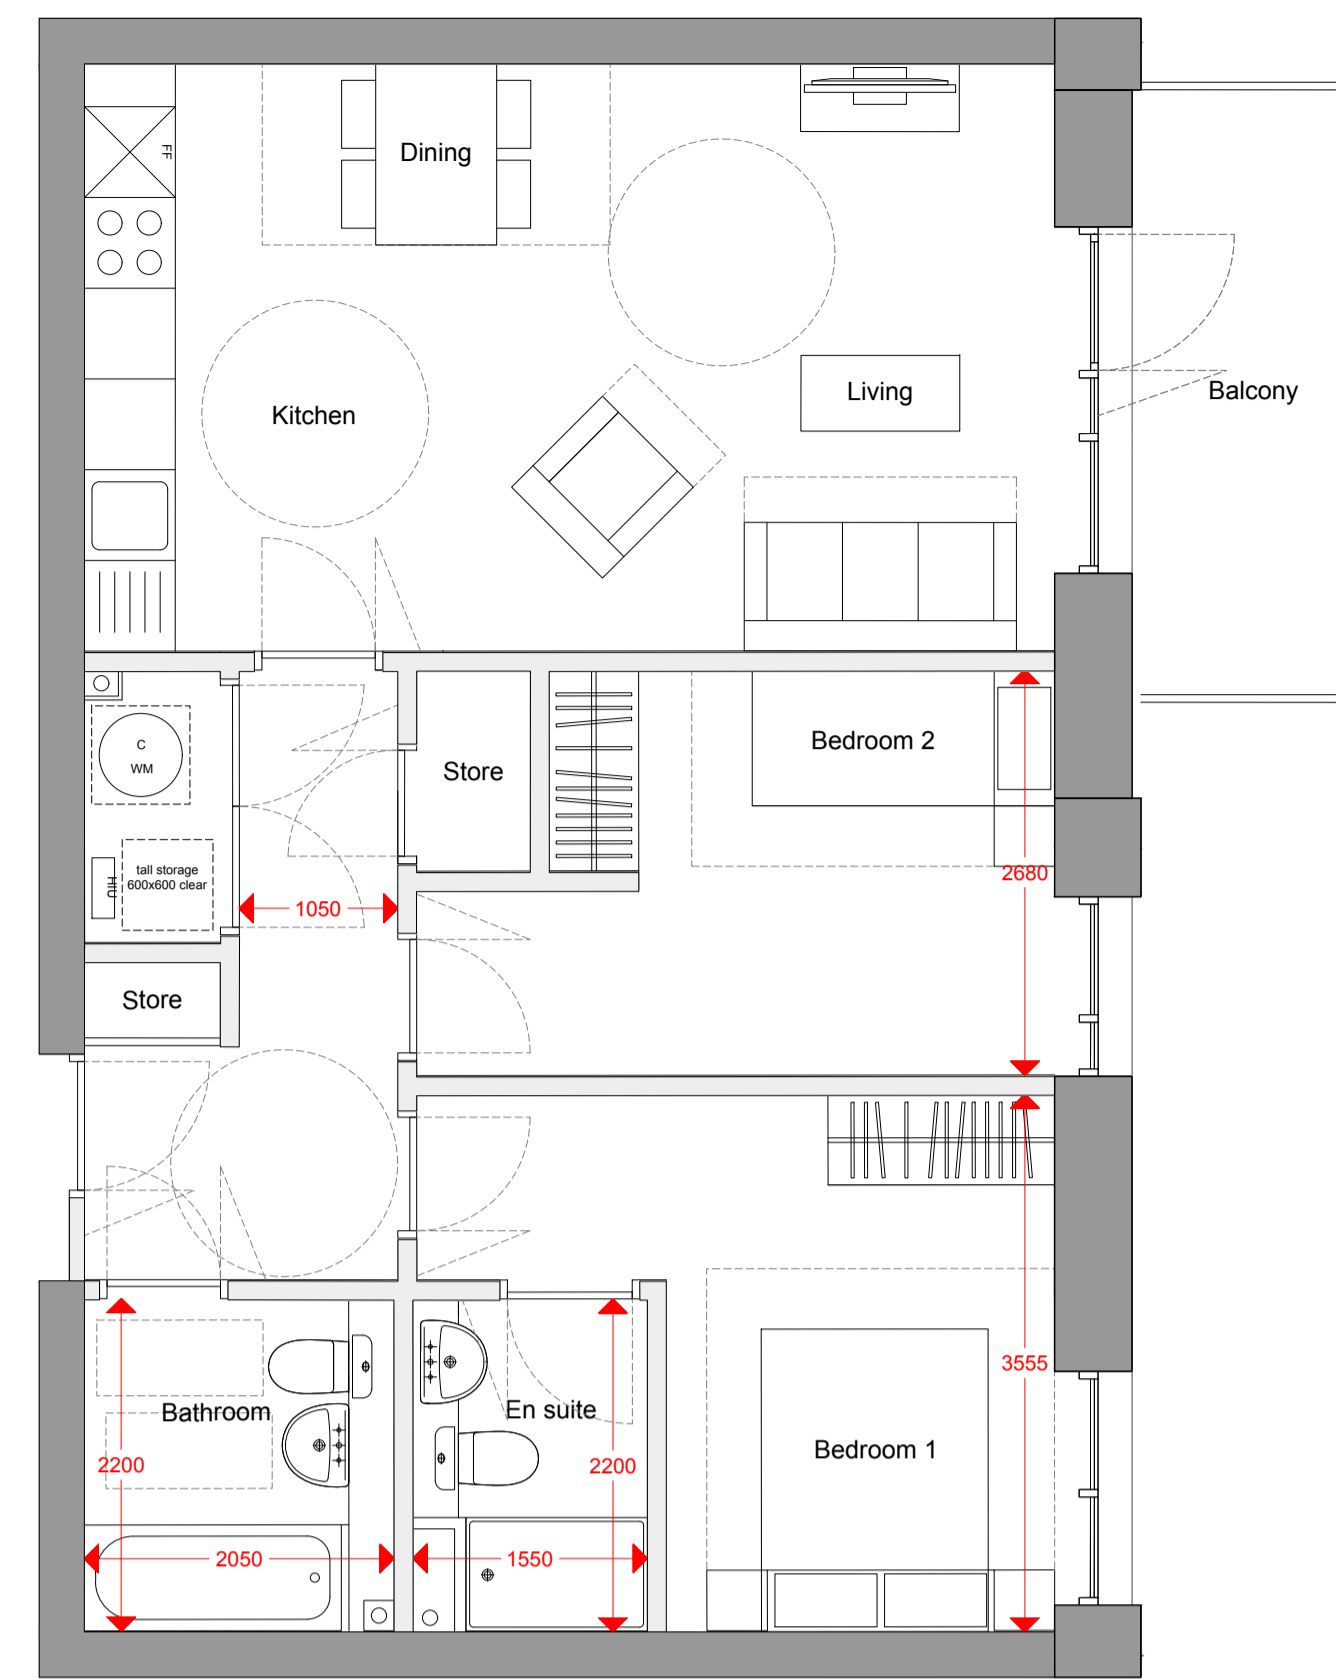


**TYPE D**

Block F1  
67.20 sqm

F1-26  
F1-28  
F1-54  
F1-56

Flat - 2bed 3person	LHDG Requirements	Compliant	Former Nestlé Factory
Combined kitchen/living/dining	As per Appendix D	✓	See Plan
Double room 1 (principal)	11.50 m <sup>2</sup>   w=2.75 m	✓	11.57 m <sup>2</sup>   w=3.55 m
Single room	7.50 m <sup>2</sup>   w=2.15 m	✓	10.27 m <sup>2</sup>   w=2.68 m
Bathroom	As per Diagram 2.5	✓	See Plan
WC with shower	As per Diagram 2.5	✓	See Plan
Storage	2 m <sup>2</sup>	✓	2.27
Minimum Area Required (m <sup>2</sup> )	61	✓	67.20
Minimum Outdoor amenity space (m <sup>2</sup> )	6	✓	6.00

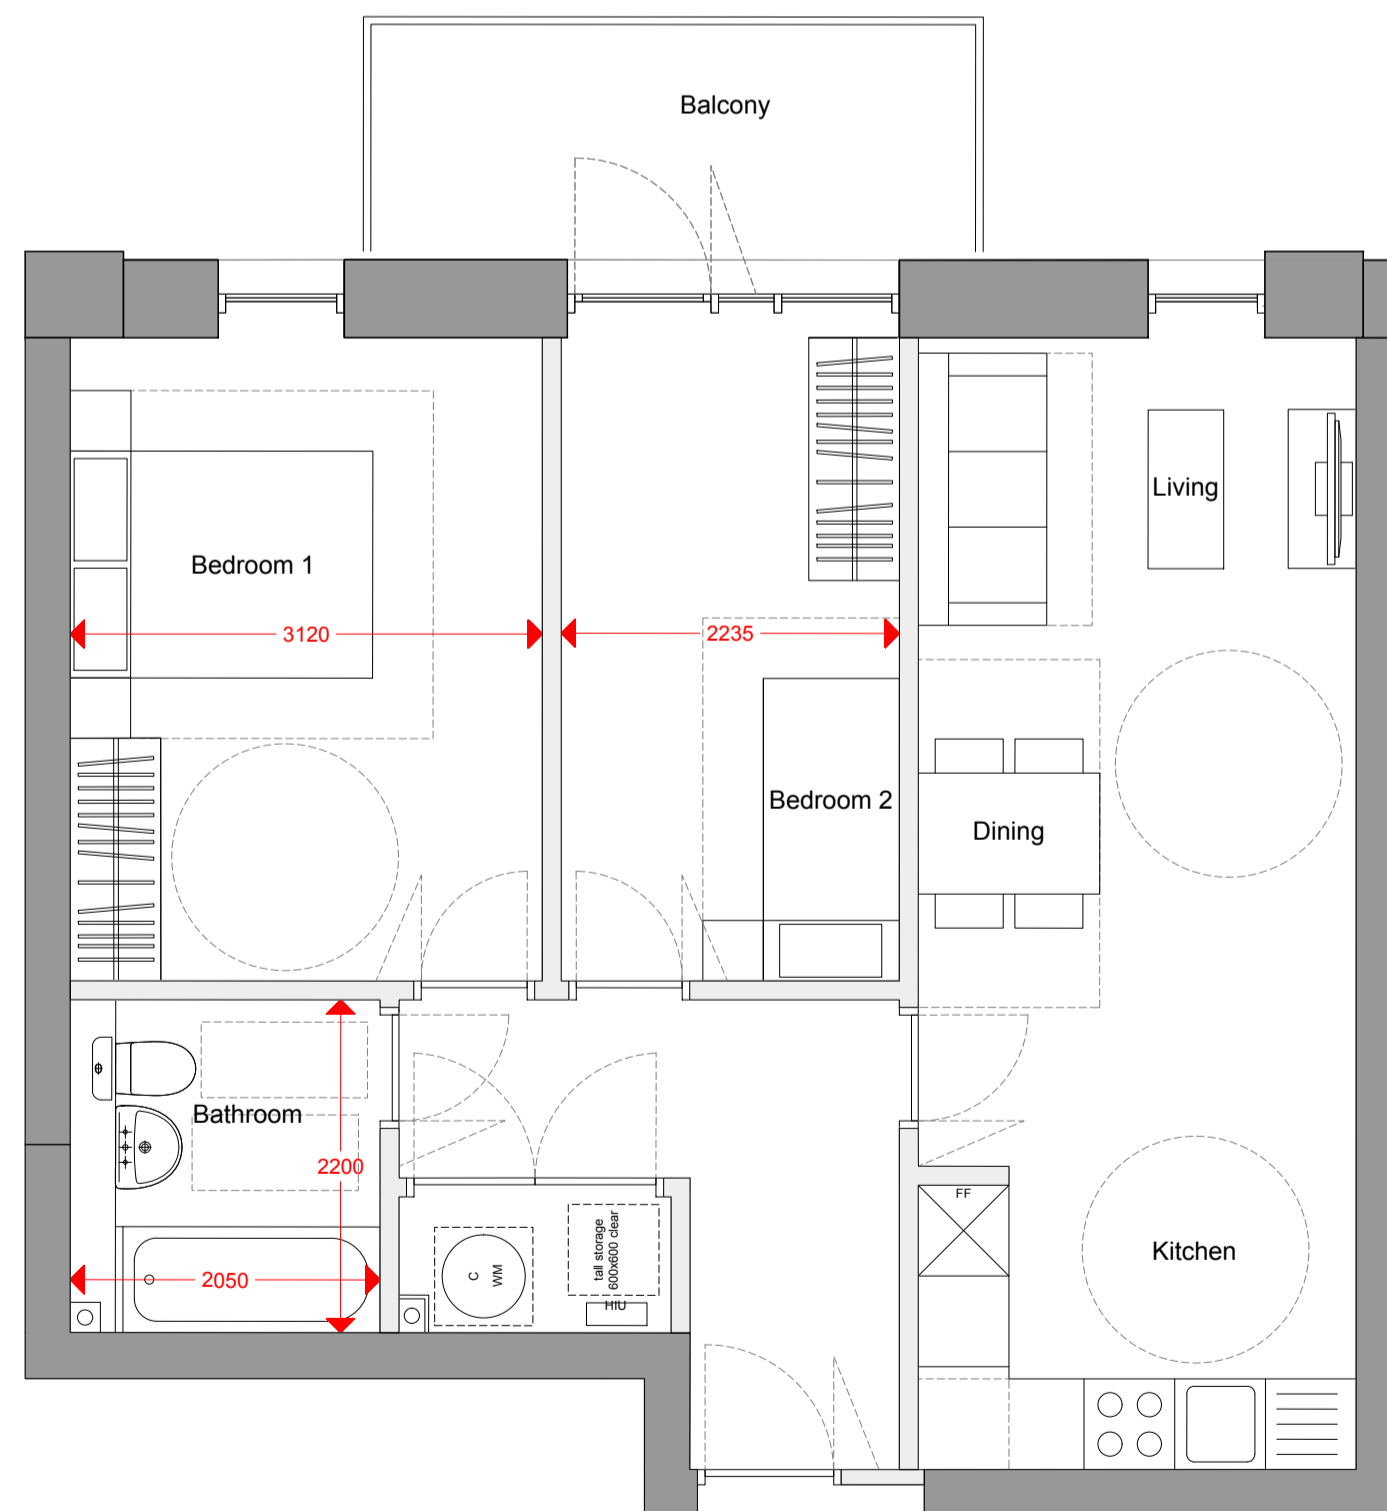


**TYPE E**

Block F1  
61.00 sqm

F1-37  
F1-65

Flat - 2bed 3person	LHDG Requirements	Compliant	Former Nestlé Factory
Combined kitchen/living/dining	As per Appendix D	✓	See Plan
Double room 1 (principal)	11.50 m <sup>2</sup>   w=2.75 m	✓	13.30 m <sup>2</sup>   w=3.12 m
Single room	7.50 m <sup>2</sup>   w=2.15 m	✓	9.50 m <sup>2</sup>   w=2.23 m
Bathroom	As per Diagram 2.5	✓	See Plan
WC with shower	As per Diagram 2.5	✓	See Plan
Storage	2 m <sup>2</sup>	✓	2.49
Minimum Area Required (m <sup>2</sup> )	61	✓	61.00
Minimum Outdoor amenity space (m <sup>2</sup> )	6	✓	6.00

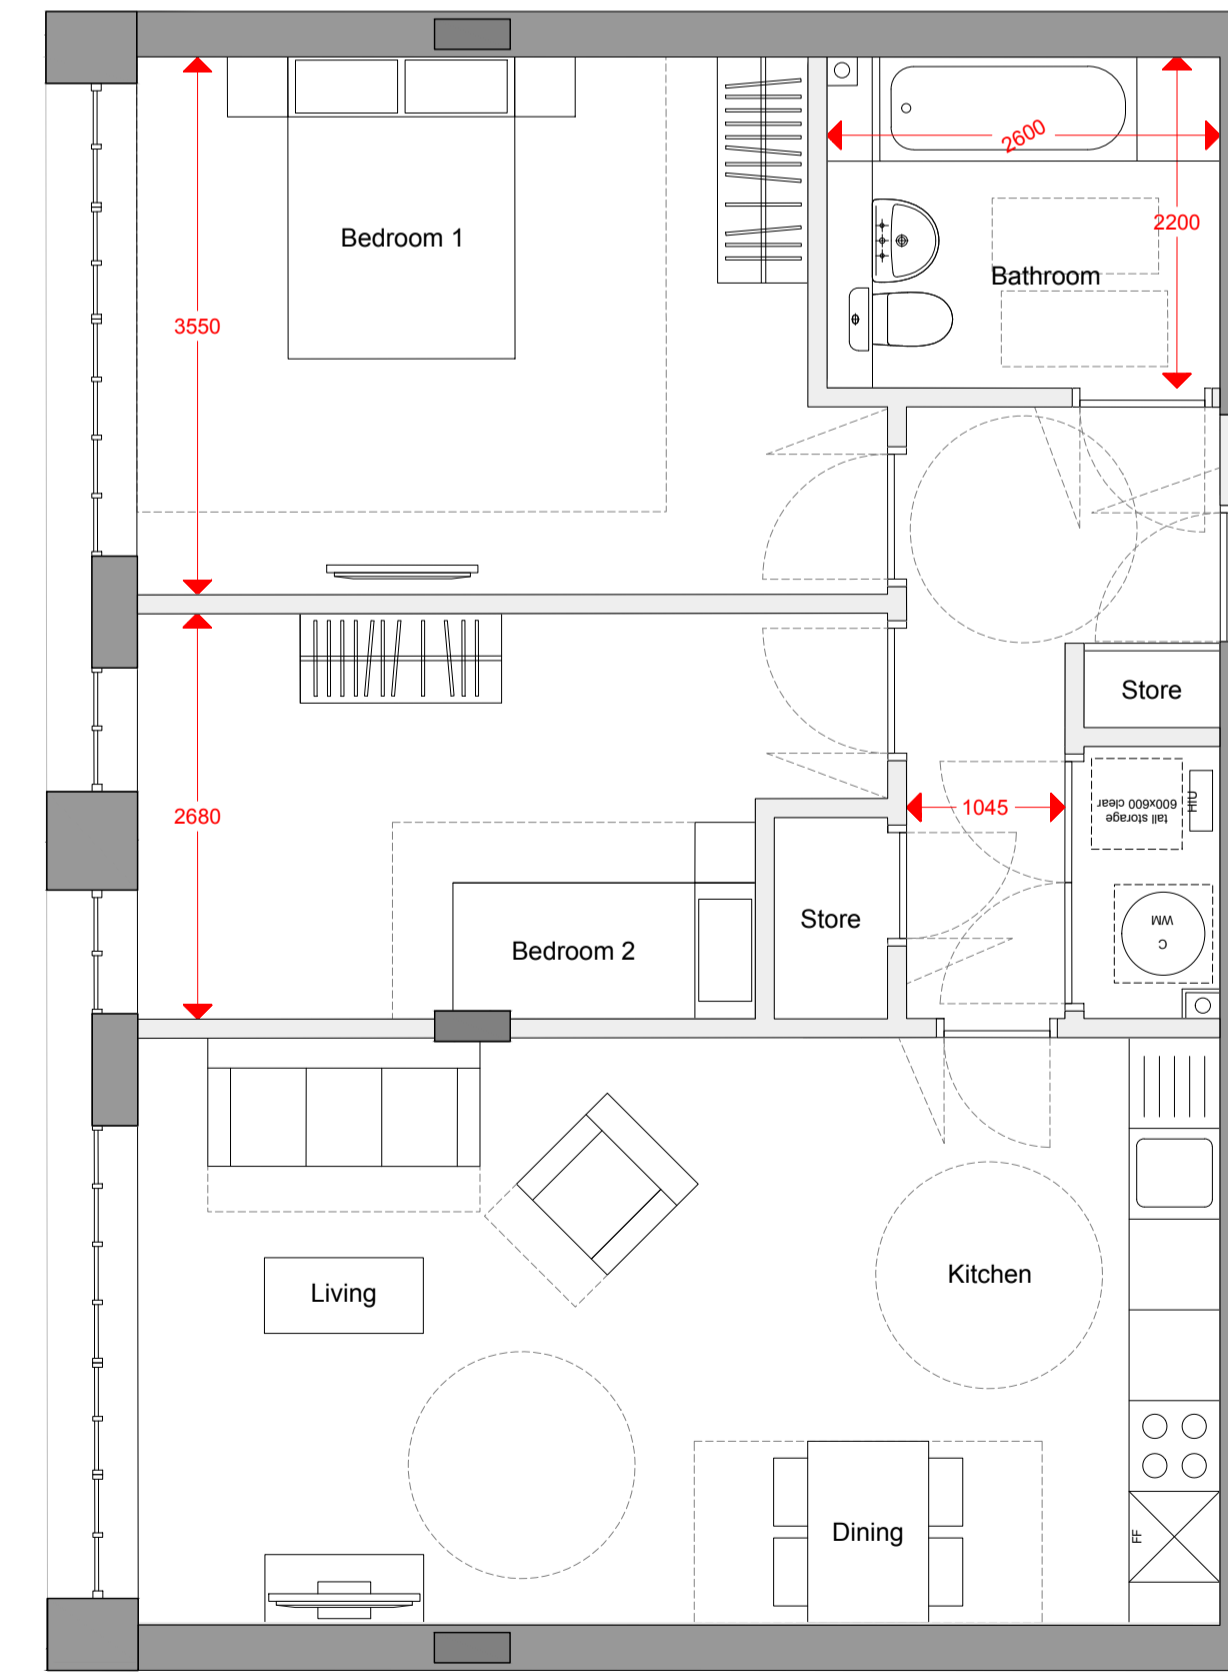


**TYPE F**

Block F1  
69.50 sqm

F1-85  
F1-87  
F1-110  
F1-112

Flat - 2bed 3person	LHDG Requirements	Compliant	Former Nestlé Factory
Combined kitchen/living/dining	As per Appendix D	✓	See Plan
Double room 1 (principal)	11.50 m <sup>2</sup>   w=2.75 m	✓	11.75 m <sup>2</sup>   w=3.55 m
Single room	7.50 m <sup>2</sup>   w=2.15 m	✓	8.45 m <sup>2</sup>   w=2.68 m
Bathroom	As per Diagram 2.5	✓	See Plan
WC with shower	As per Diagram 2.5	✓	See Plan
Storage	2 m <sup>2</sup>	✓	2.22
Minimum Area Required (m <sup>2</sup> )	61	✓	69.50
Minimum Outdoor amenity space (m <sup>2</sup> )	6	✓	Internalised Balcony

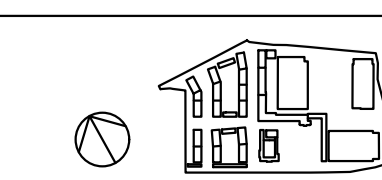

DATE	REV.	DESCRIPTION	CHK.
11/17/19	01	ISSUE FOR PERMIT APPLICATION	AM
11/17/19	02	ISSUE FOR PERMIT APPLICATION	AM
