


TYPE G

Block F1
67.70 sqm

F1-95

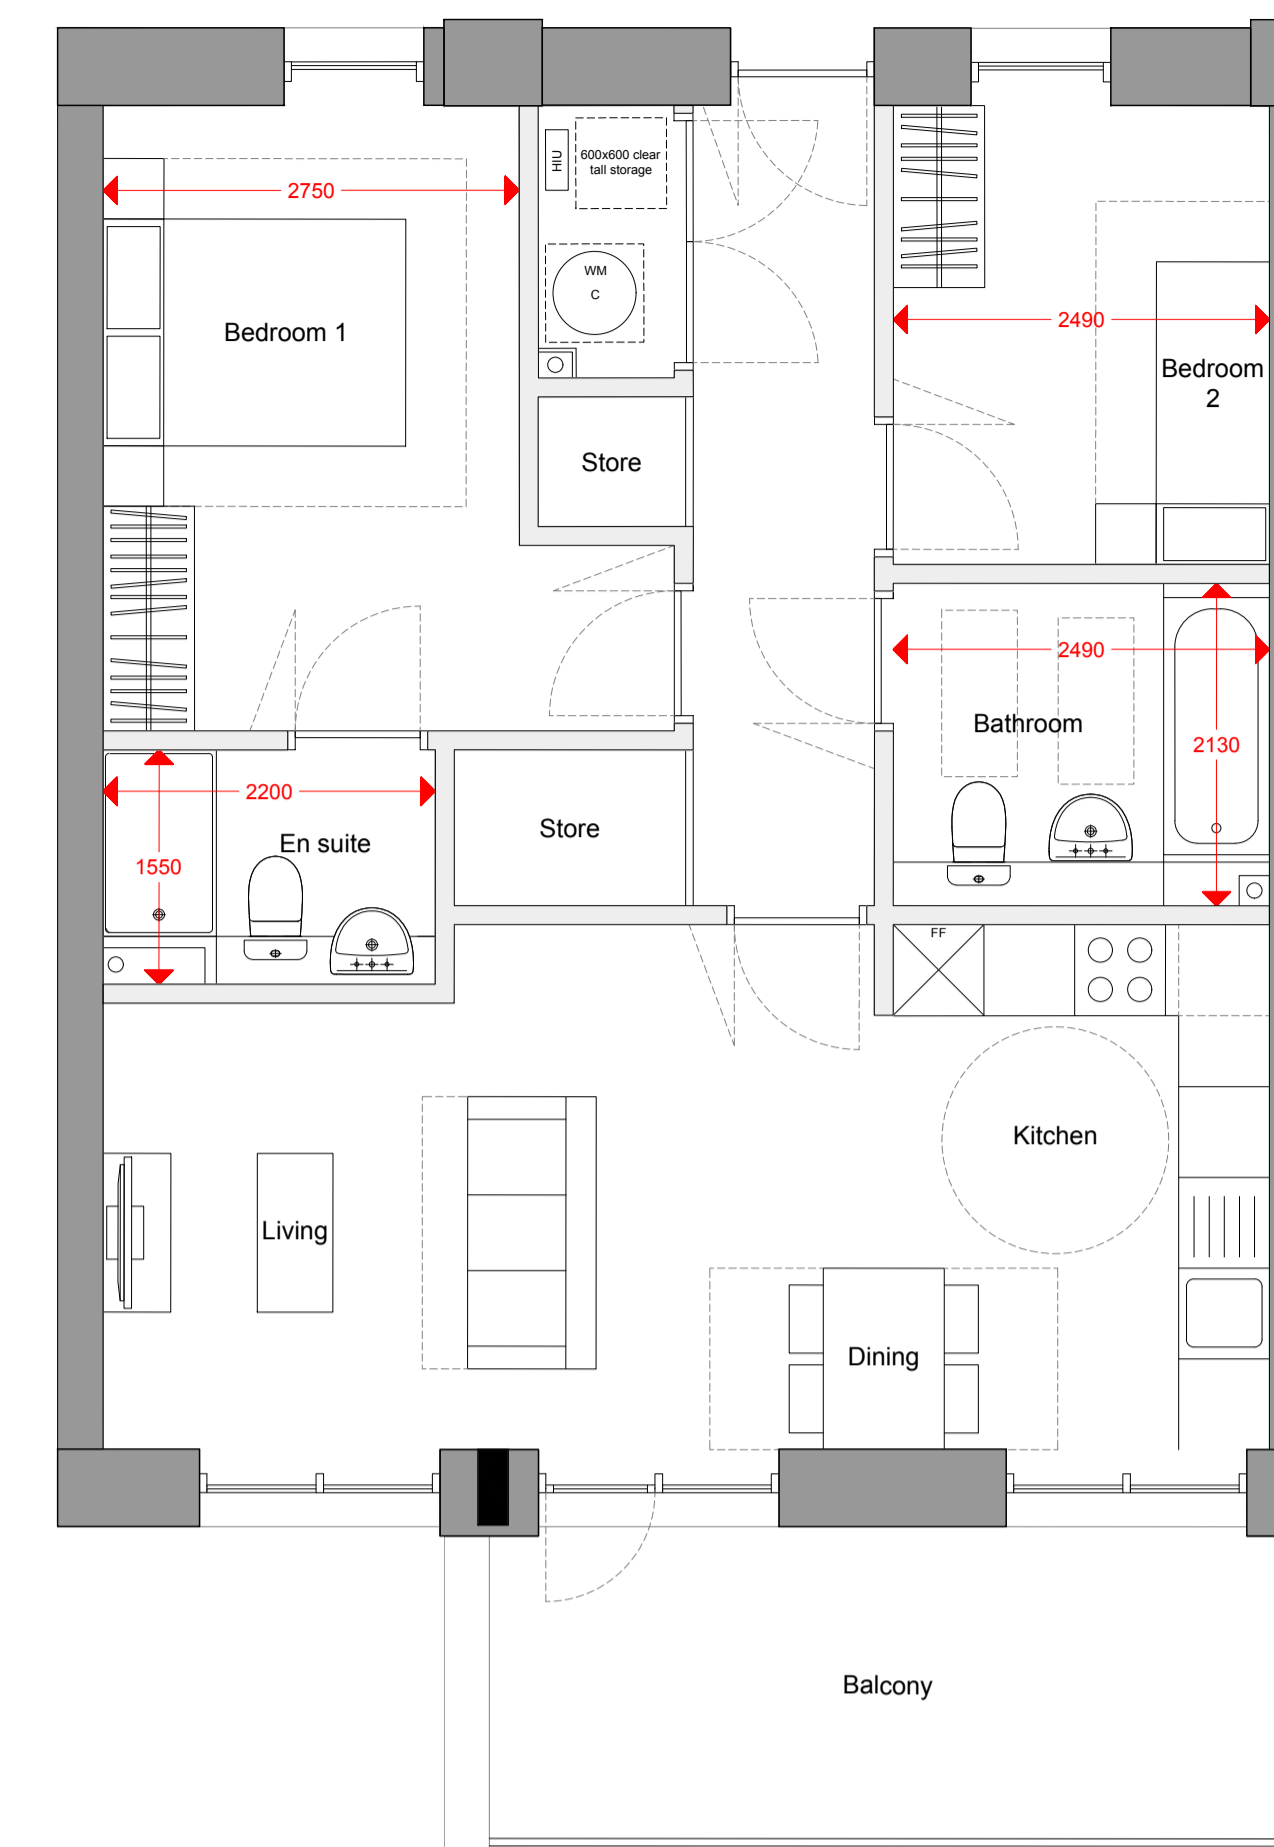


TYPE H

Block F1
69.60 sqm

F1-121
F1-122
F1-123
F1-124
F1-125

Flat - 2bed 3person	LHDG Requirements	Compliant	Former Nestlé Factory
Combined kitchen/living/dining	As per Appendix D	✓	See Plan
Double room 1 (principal)	11.50 m ² w=2.75 m	✓	11.60 m ² w=3.01 m
Single room	7.50 m ² w=2.15 m	✓	9.40 m ² w=2.66 m
Bathroom	As per Diagram 2.5	✓	See Plan
WC with shower	As per Diagram 2.5	✓	See Plan
Storage	2 m ²	✓	2.91
Minimum Area Required (m²)	61	✓	67.70
Minimum Outdoor amenity space (m²)	6	✓	16.00

Flat - 2bed 3person	LHDG Requirements	Compliant	Former Nestlé Factory
Combined kitchen/living/dining	As per Appendix D	✓	See Plan
Double room 1 (principal)	11.50 m ² w=2.75 m	✓	12.60 m ² w=2.75 m
Single room	7.50 m ² w=2.15 m	✓	7.60 m ² w=2.49 m
Bathroom	As per Diagram 2.5	✓	See Plan
WC with shower	As per Diagram 2.5	✓	See Plan
Storage	2 m ²	✓	2.17
Minimum Area Required (m²)	61	✓	69.60
Minimum Outdoor amenity space (m²)	6	✓	6.00

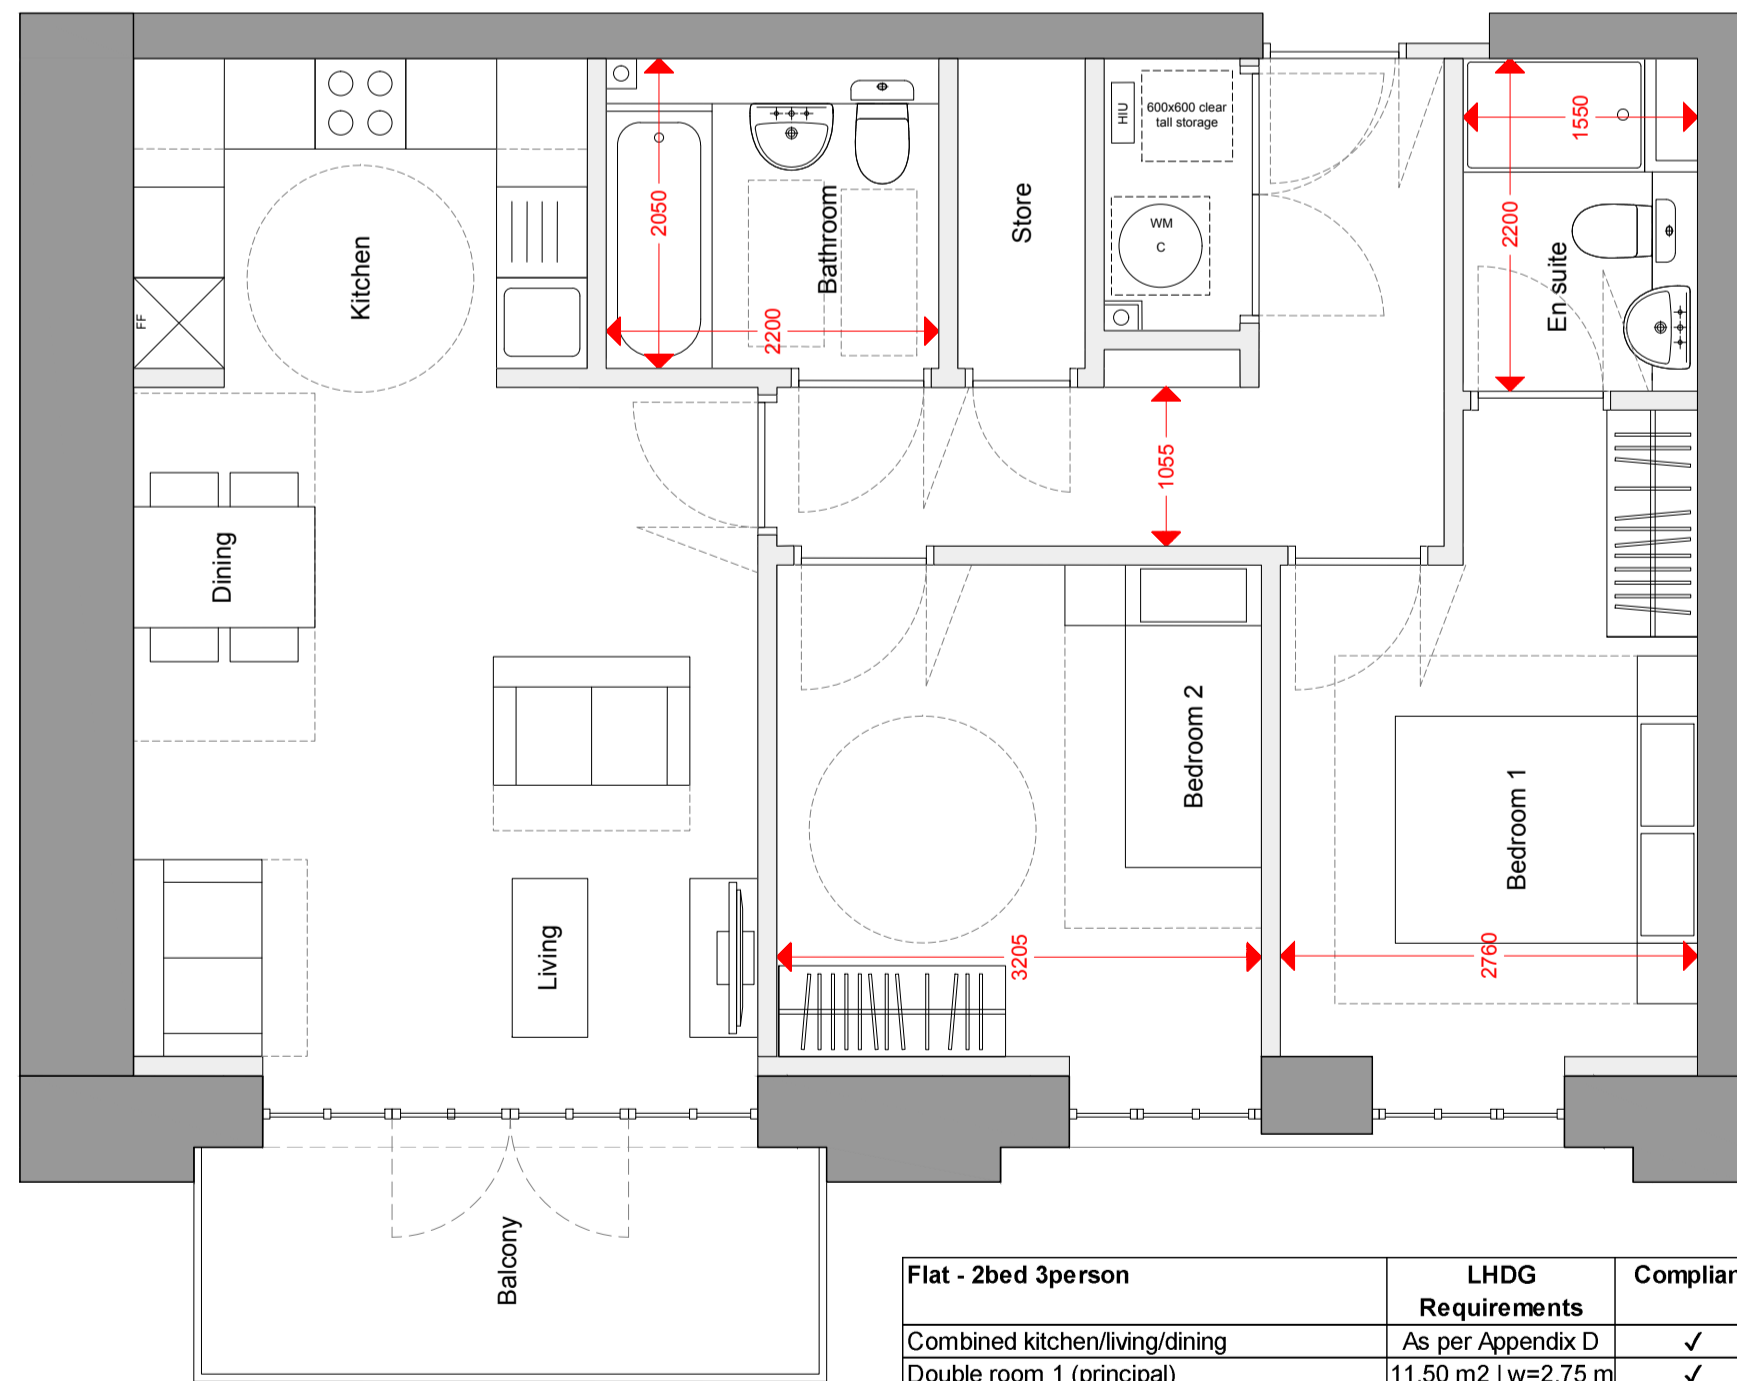


TYPE I

Block F2
68.20 sqm

F2-01
F2-10
F2-20
F2-30

Flat - 2bed 3person	LHDG Requirements	Compliant	Former Nestlé Factory
Combined kitchen/living/dining	As per Appendix D	✓	See Plan
Double room 1 (principal)	11.50 m ² w=2.75 m	✓	12.90 m ² w=2.75 m
Single room	7.50 m ² w=2.15 m	✓	10.41 m ² w=3.20 m
Bathroom	As per Diagram 2.5	✓	See Plan
WC with shower	As per Diagram 2.5	✓	See Plan
Storage	2 m ²	✓	2.55
Minimum Area Required (m²)	61	✓	68.20
Minimum Outdoor amenity space (m²)	6	✓	6.00

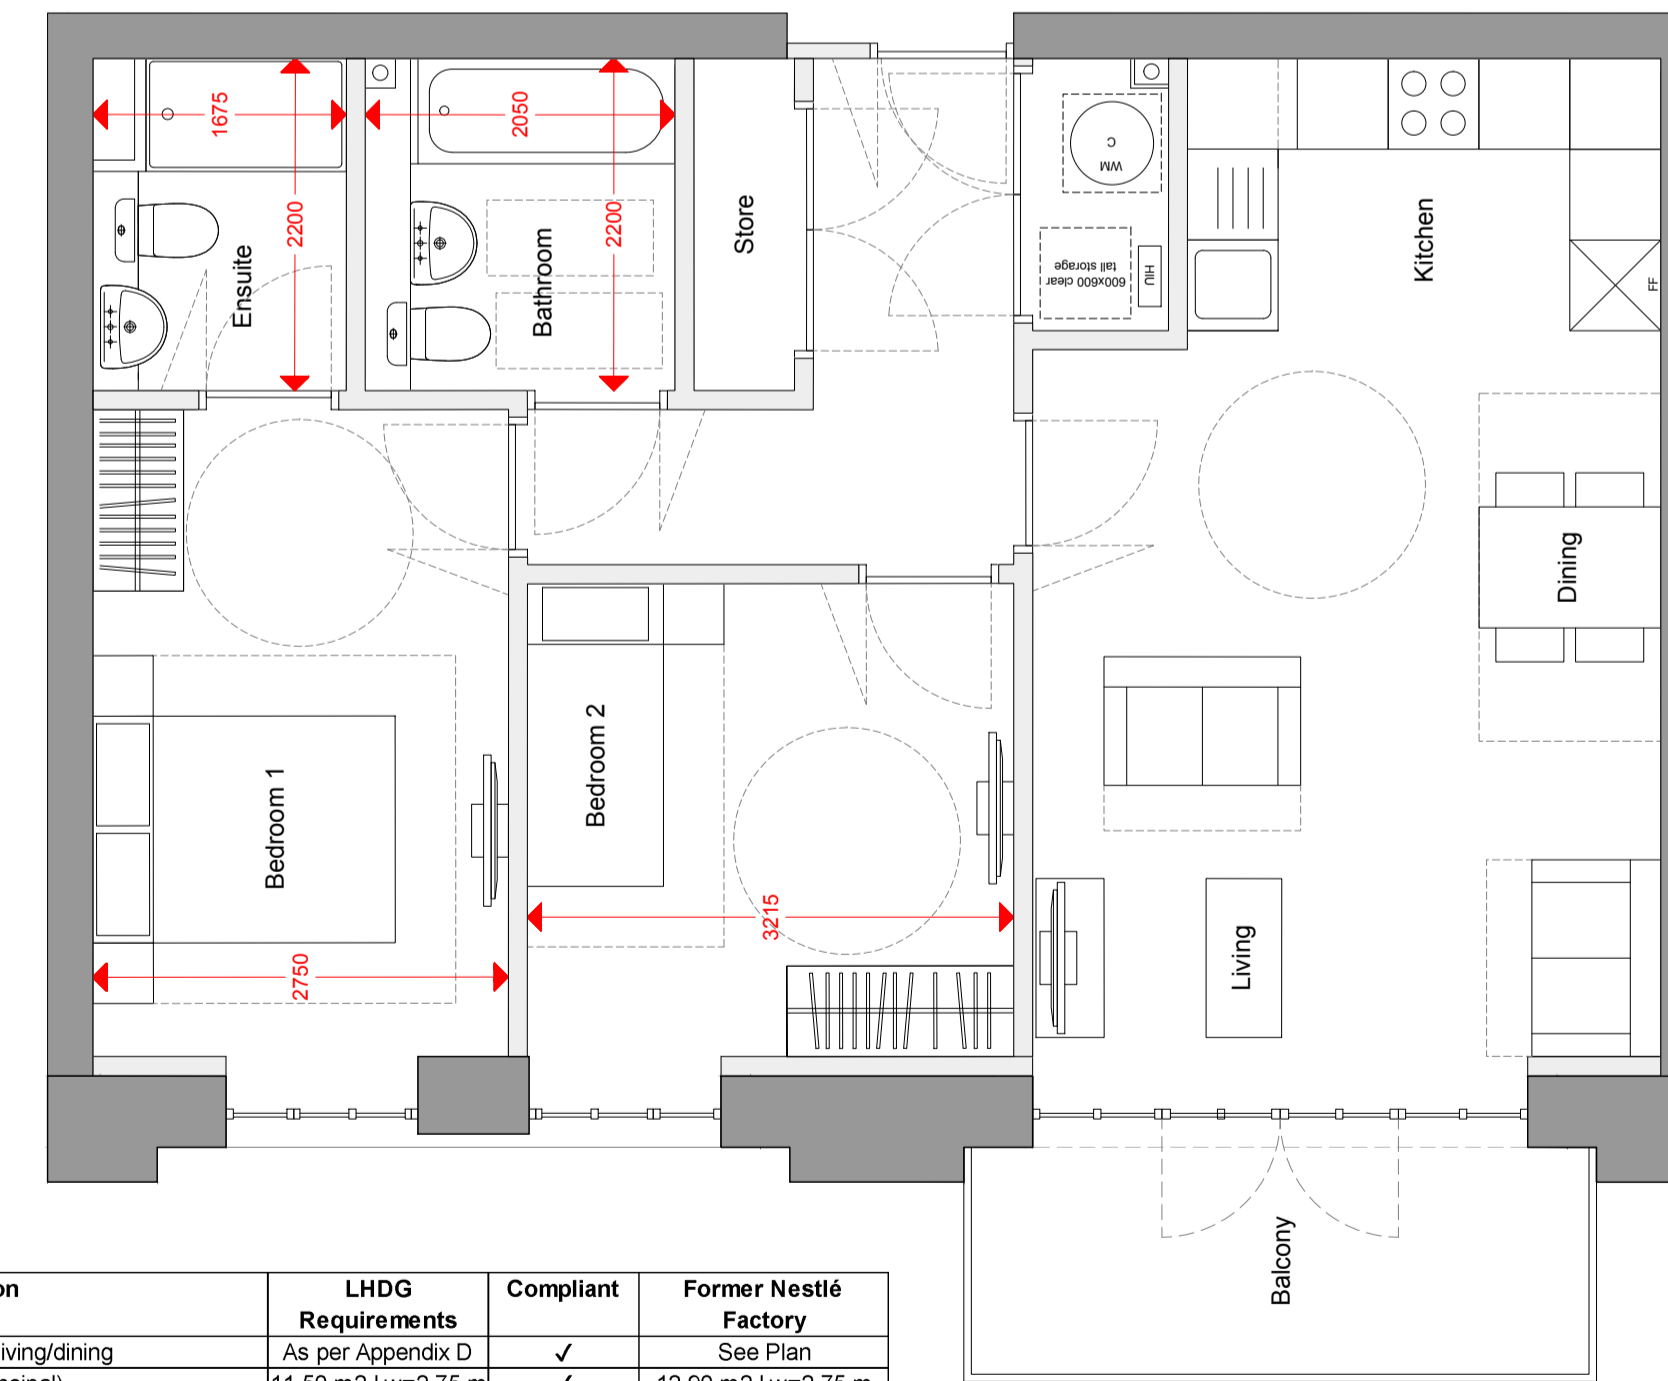


TYPE J

Block F2
68.40 sqm

F2-08
F2-12
F2-17
F2-18
F2-22
F2-27
F2-28
F2-32
F2-37
F2-39

Flat - 2bed 3person	LHDG Requirements	Compliant	Former Nestlé Factory
Combined kitchen/living/dining	As per Appendix D	✓	See Plan
Double room 1 (principal)	11.50 m ² w=2.75 m	✓	12.90 m ² w=2.75 m
Single room	7.50 m ² w=2.15 m	✓	10.41 m ² w=3.21 m
Bathroom	As per Diagram 2.5	✓	See Plan
WC with shower	As per Diagram 2.5	✓	See Plan
Storage	2 m ²	✓	2.28
Minimum Area Required (m²)	61	✓	68.40
Minimum Outdoor amenity space (m²)	6	✓	6.00

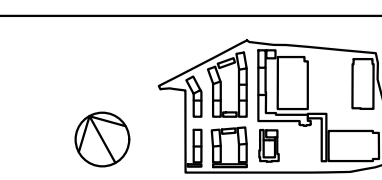

DATE	REV.	DESCRIPTION	CHK.
12/12/19	01	ISSUE FOR PERMIT APPLICATION	AM
12/12/19	02	ISSUE FOR PERMIT APPLICATION	AM
