
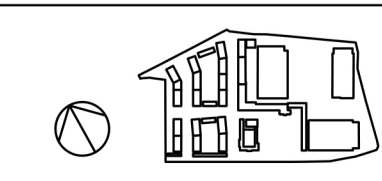
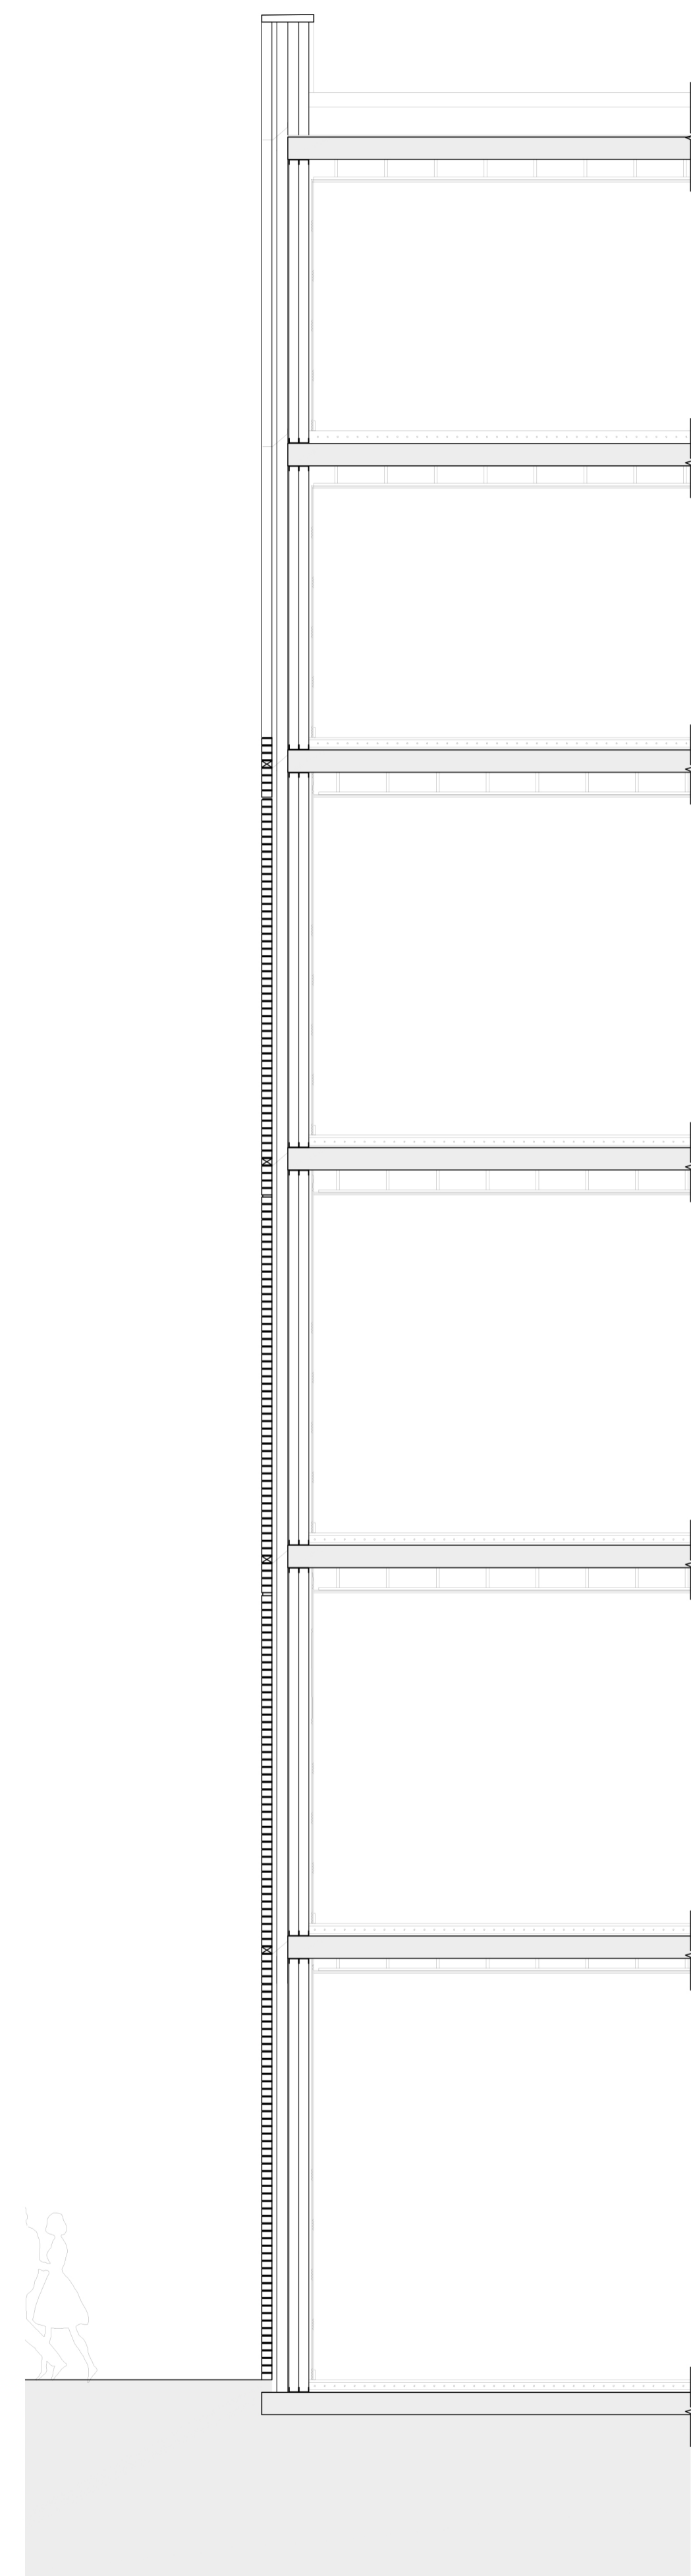


PARAPET FL + 55.030  
 RFL + 54.255  
 5F FCL + 53.355  
 5F FFL + 50.855  
 4F FCL + 50.280  
 4F FFL + 47.780  
 3F FCL + 47.205  
 3F FFL + 43.790  
 2F FCL + 43.215  
 2F FFL + 39.800  
 1F FCL + 39.225  
 1F FFL + 35.880  
 GF FCL + 35.305  
 GF FFL + 31.300

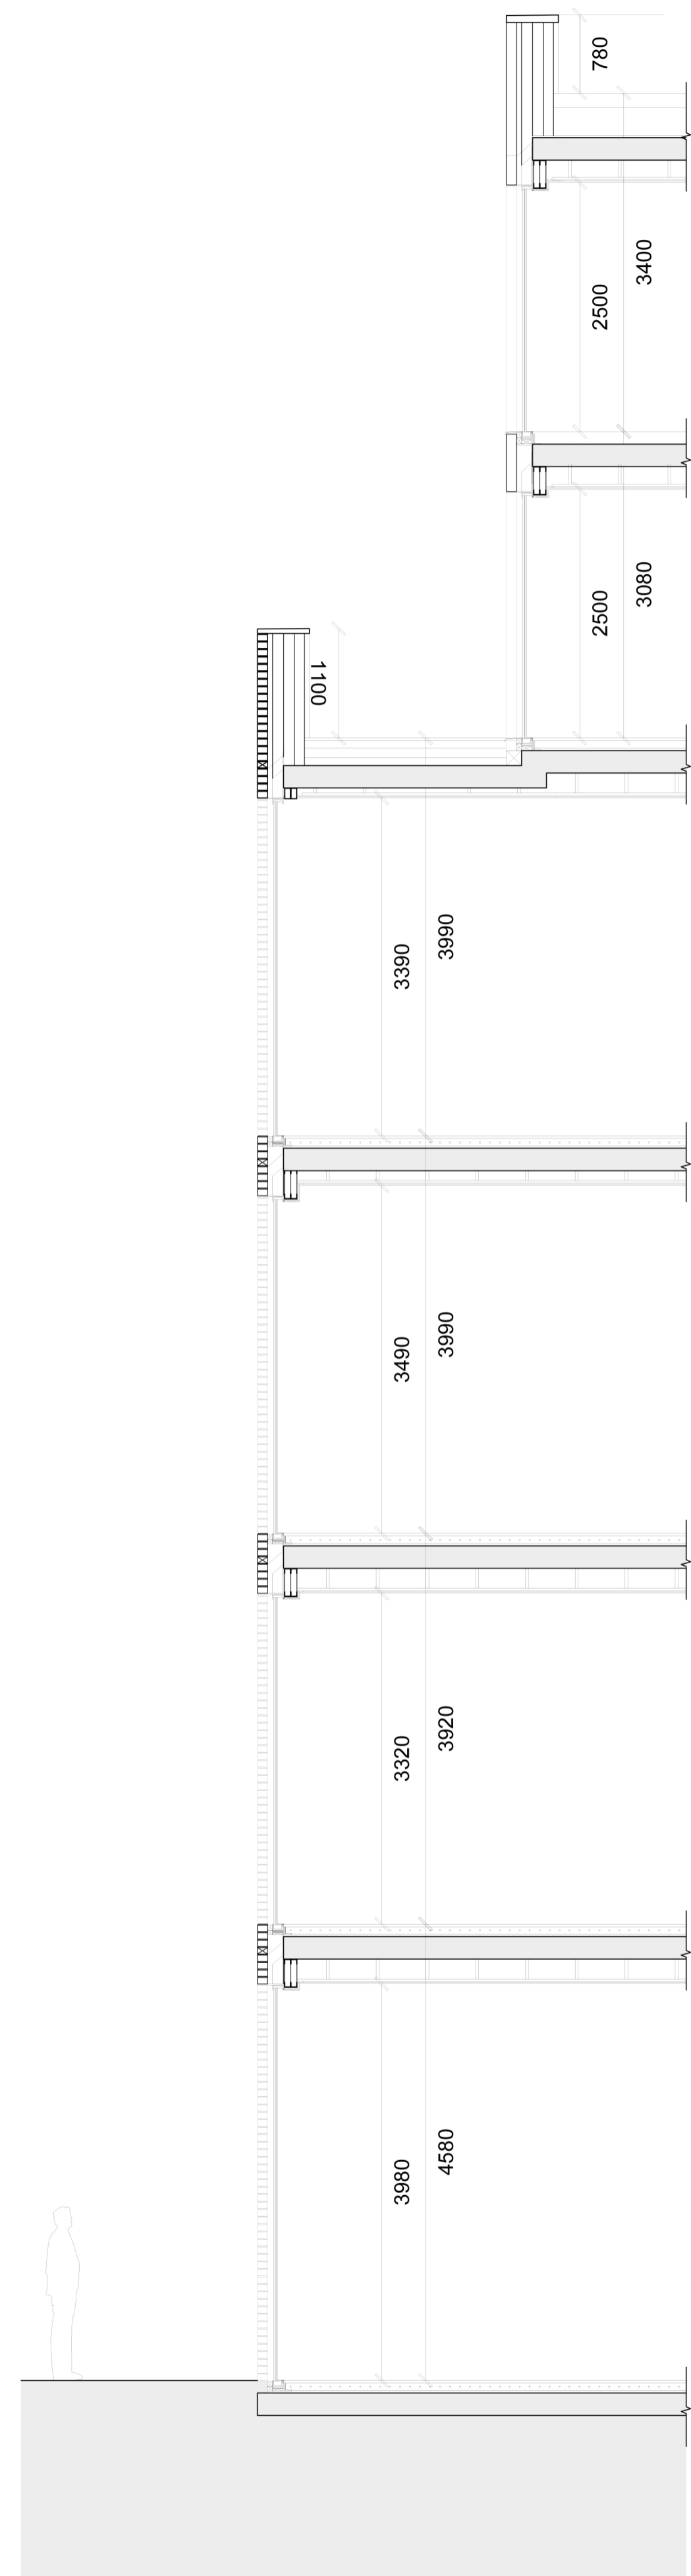

DATE	REV	DESCRIPTION	CHK
17.01.18	01	ISSUE FOR PERMIT	DM
17.01.18	02	ISSUE FOR PERMIT	DM
