
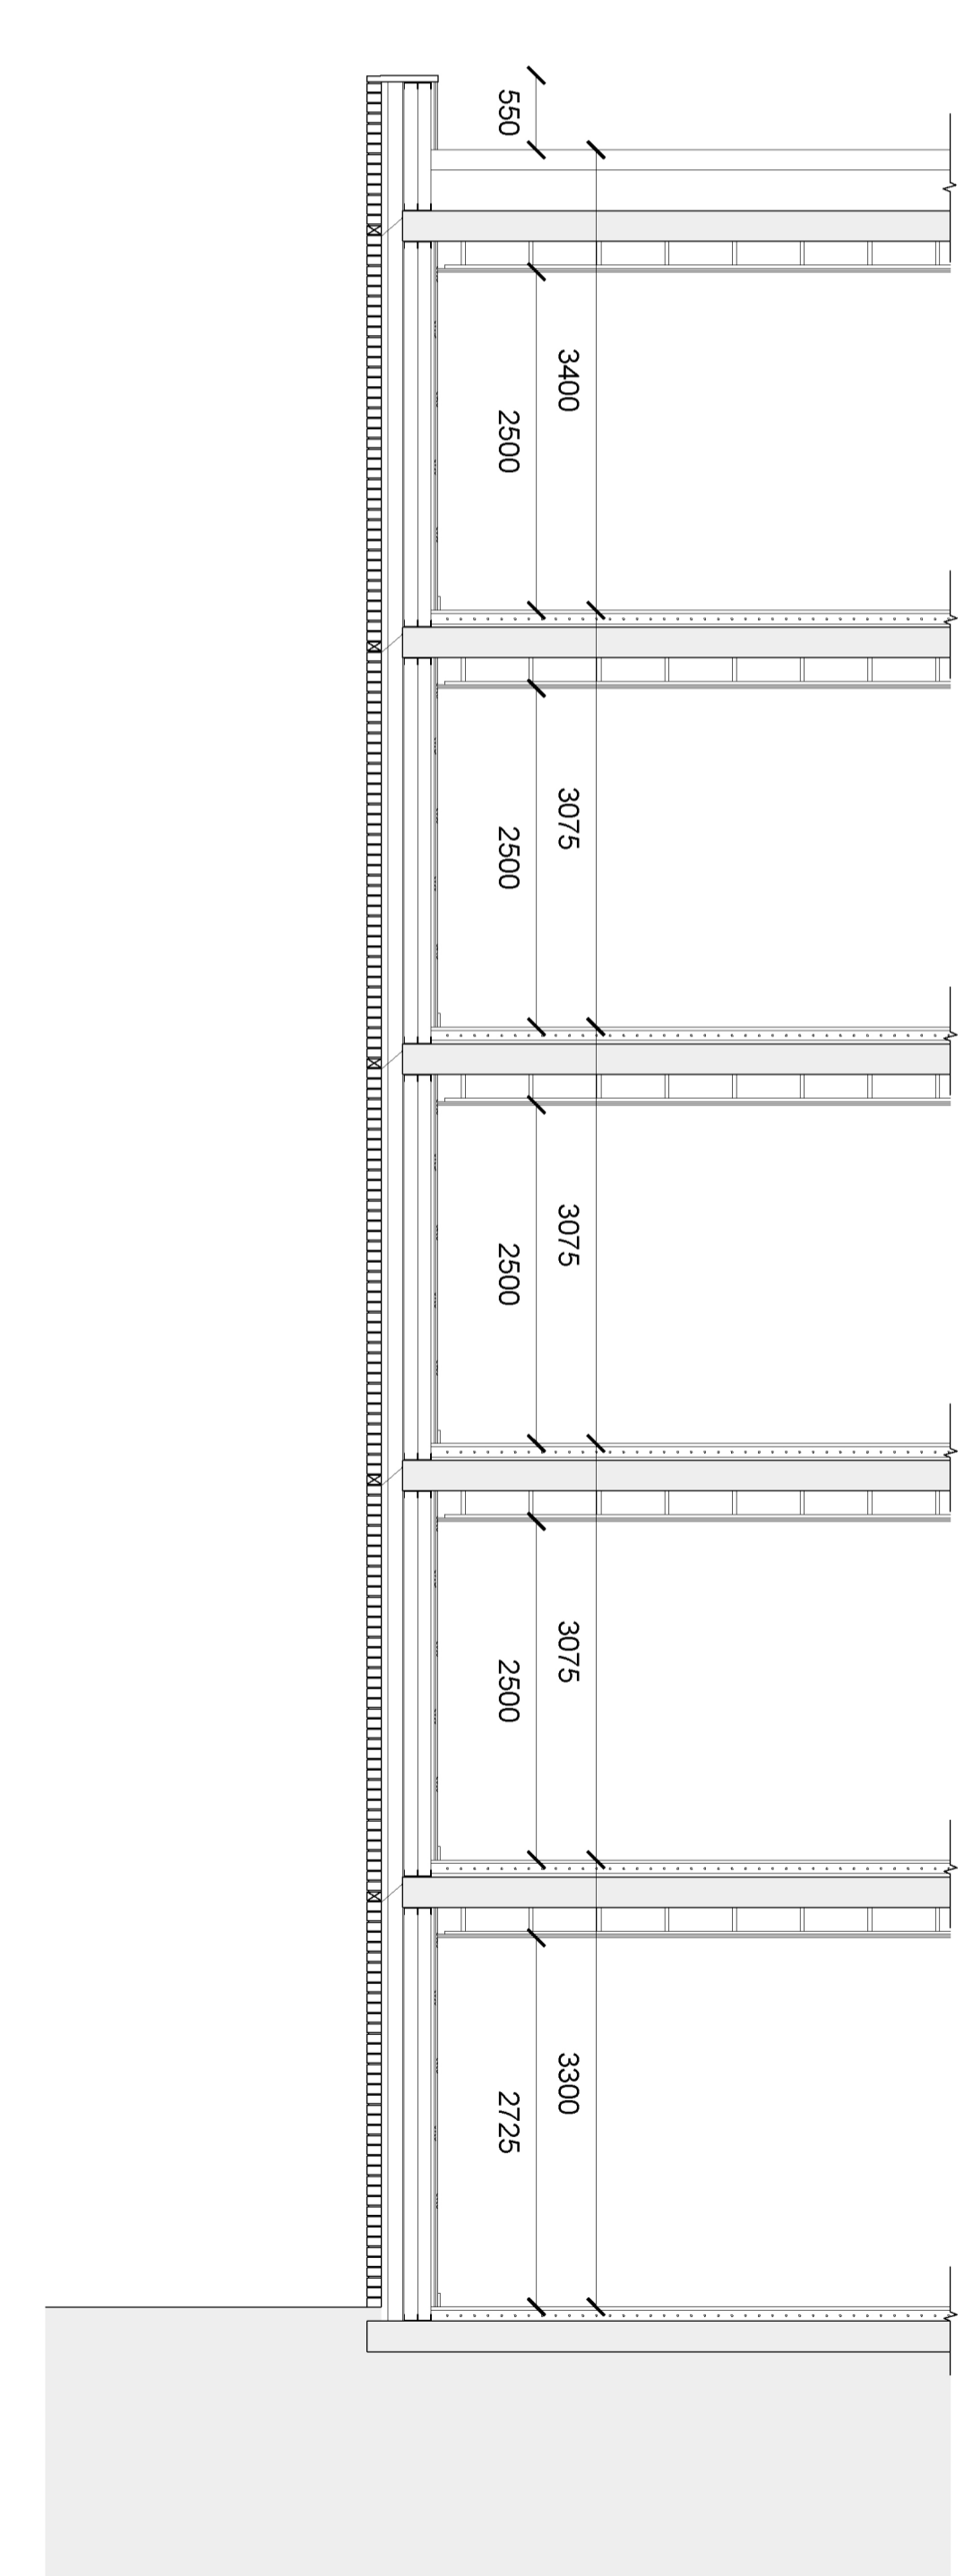
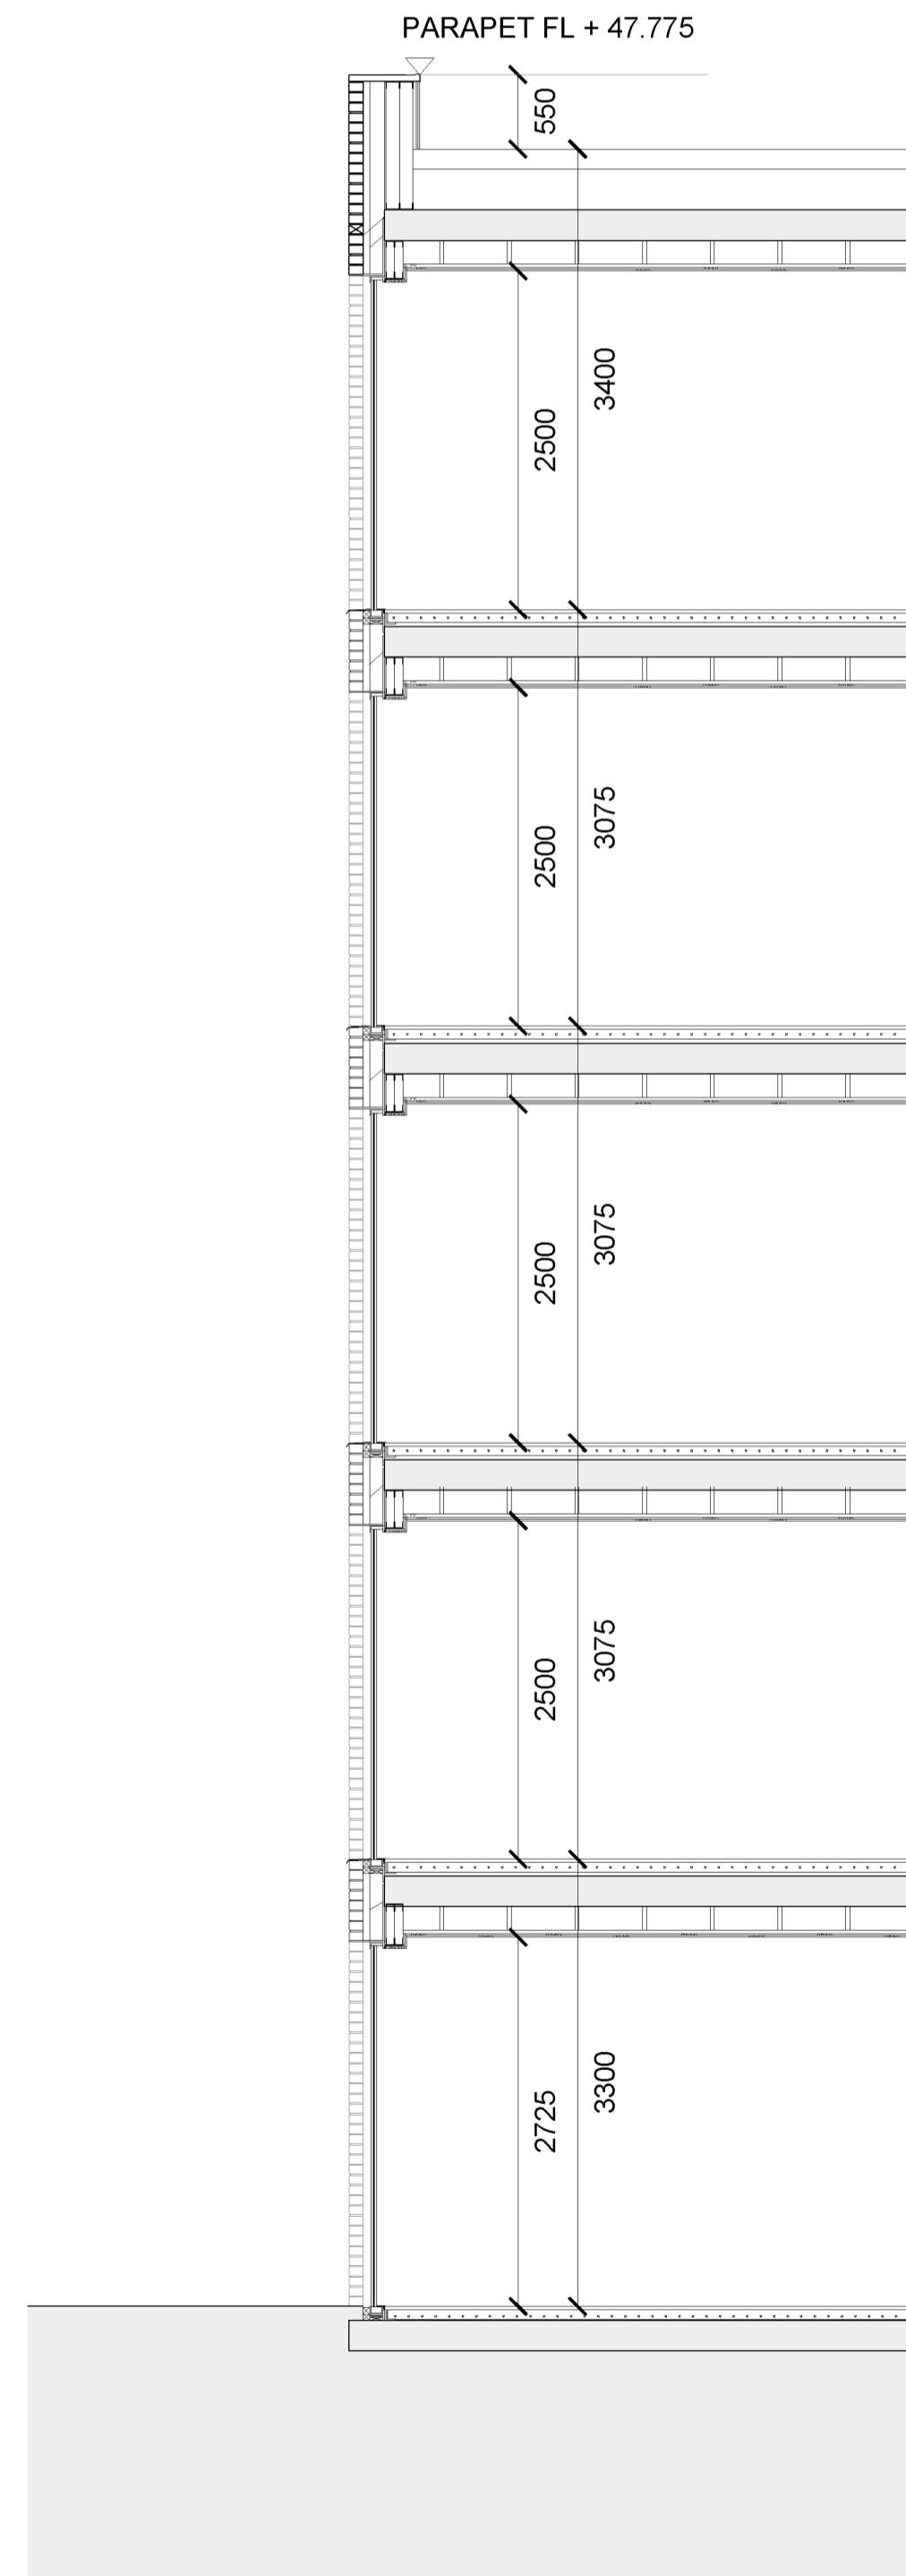


PARAPET FL + 47.775  
 RFL + 46.900  
 4F FCL + 46.325  
 4F FFL + 43.825  
 3F FCL + 43.250  
 3F FFL + 40.750  
 2F FCL + 40.175  
 2F FFL + 37.675  
 1F FCL + 37.100  
 1F FFL + 34.600  
 GF FCL + 34.025  
 GF FFL + 31.300

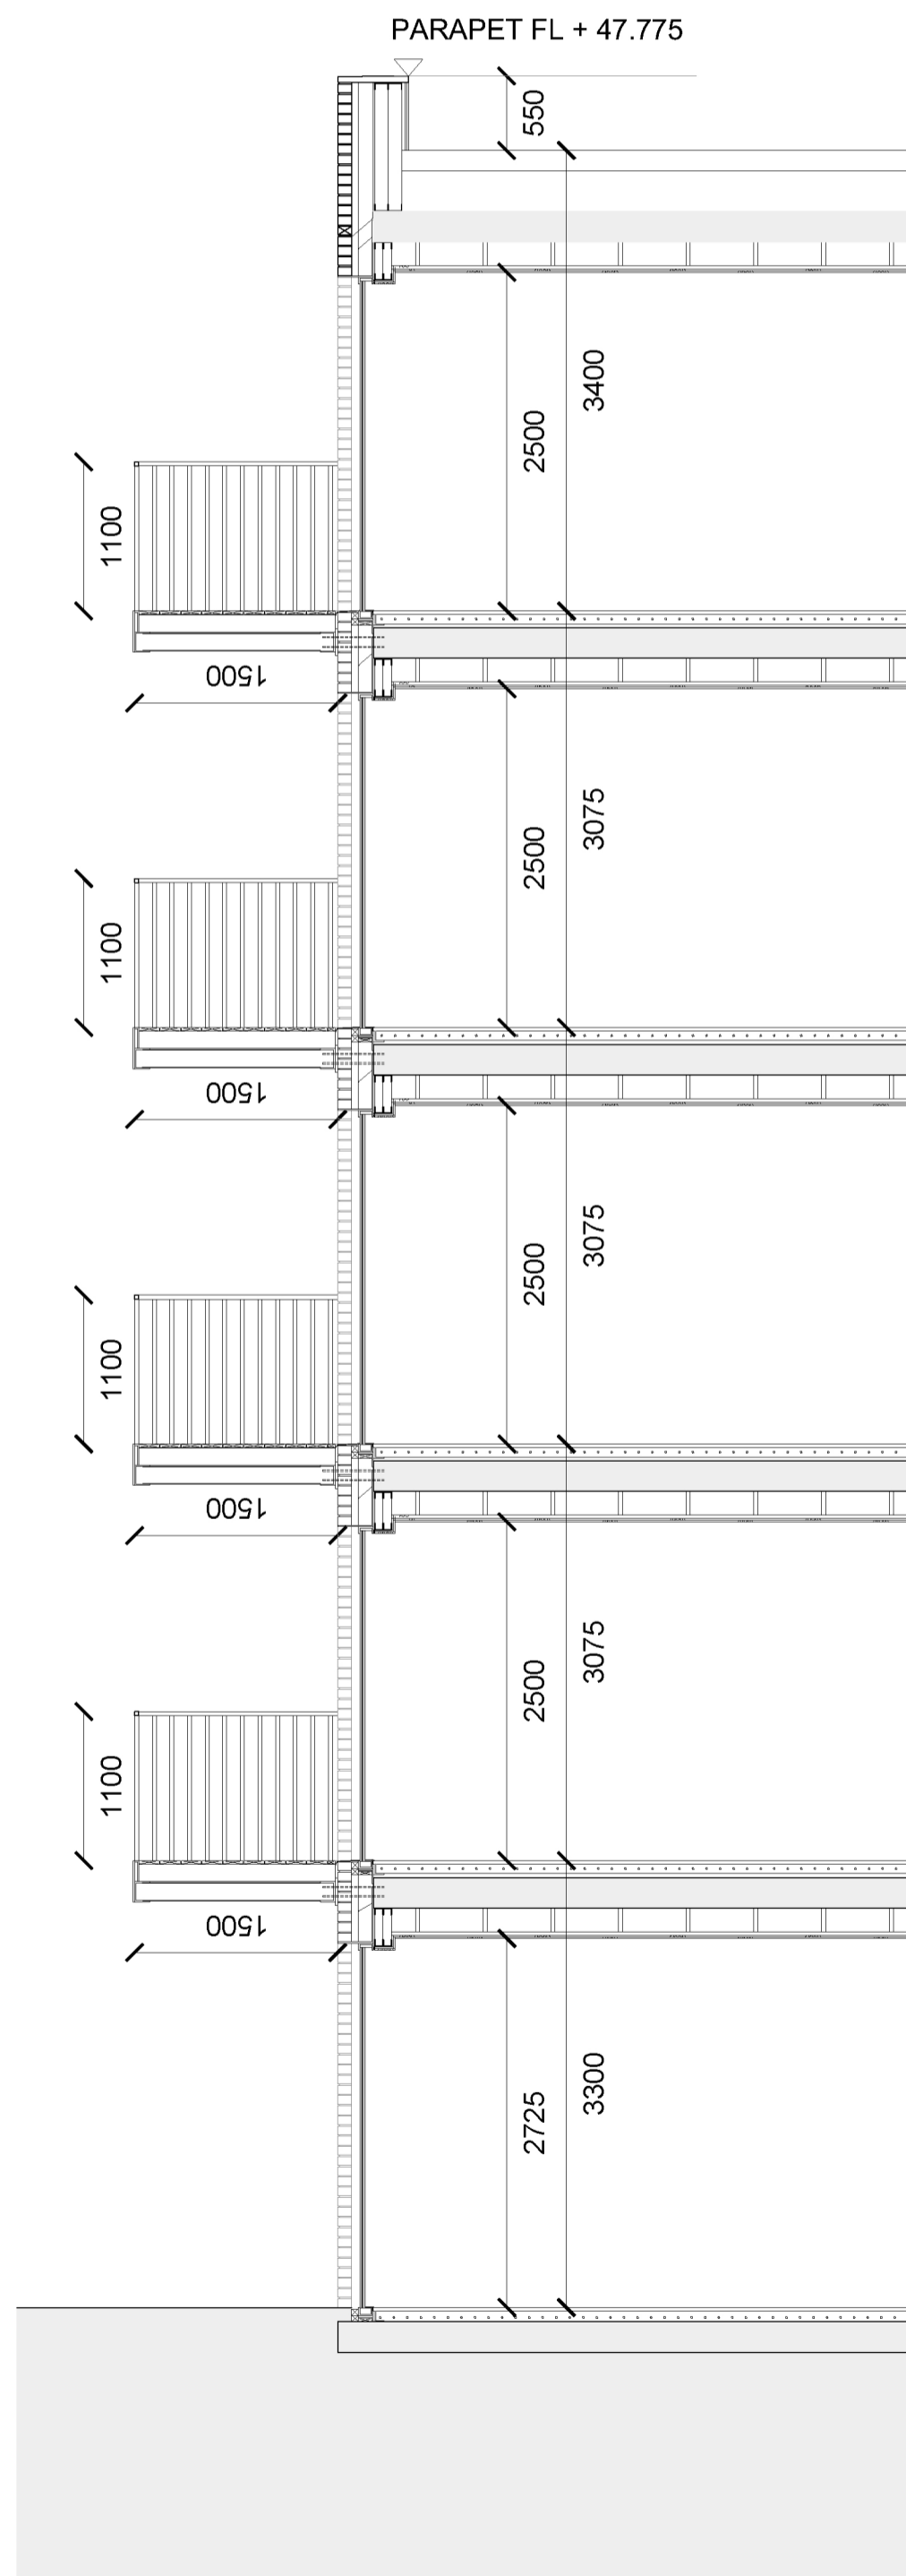

DATE	REV	DESCRIPTION	CHK.
11/11/14	01	ISSUED FOR PERMIT	DM
11/11/14	02	ISSUED FOR PERMIT	DM
