
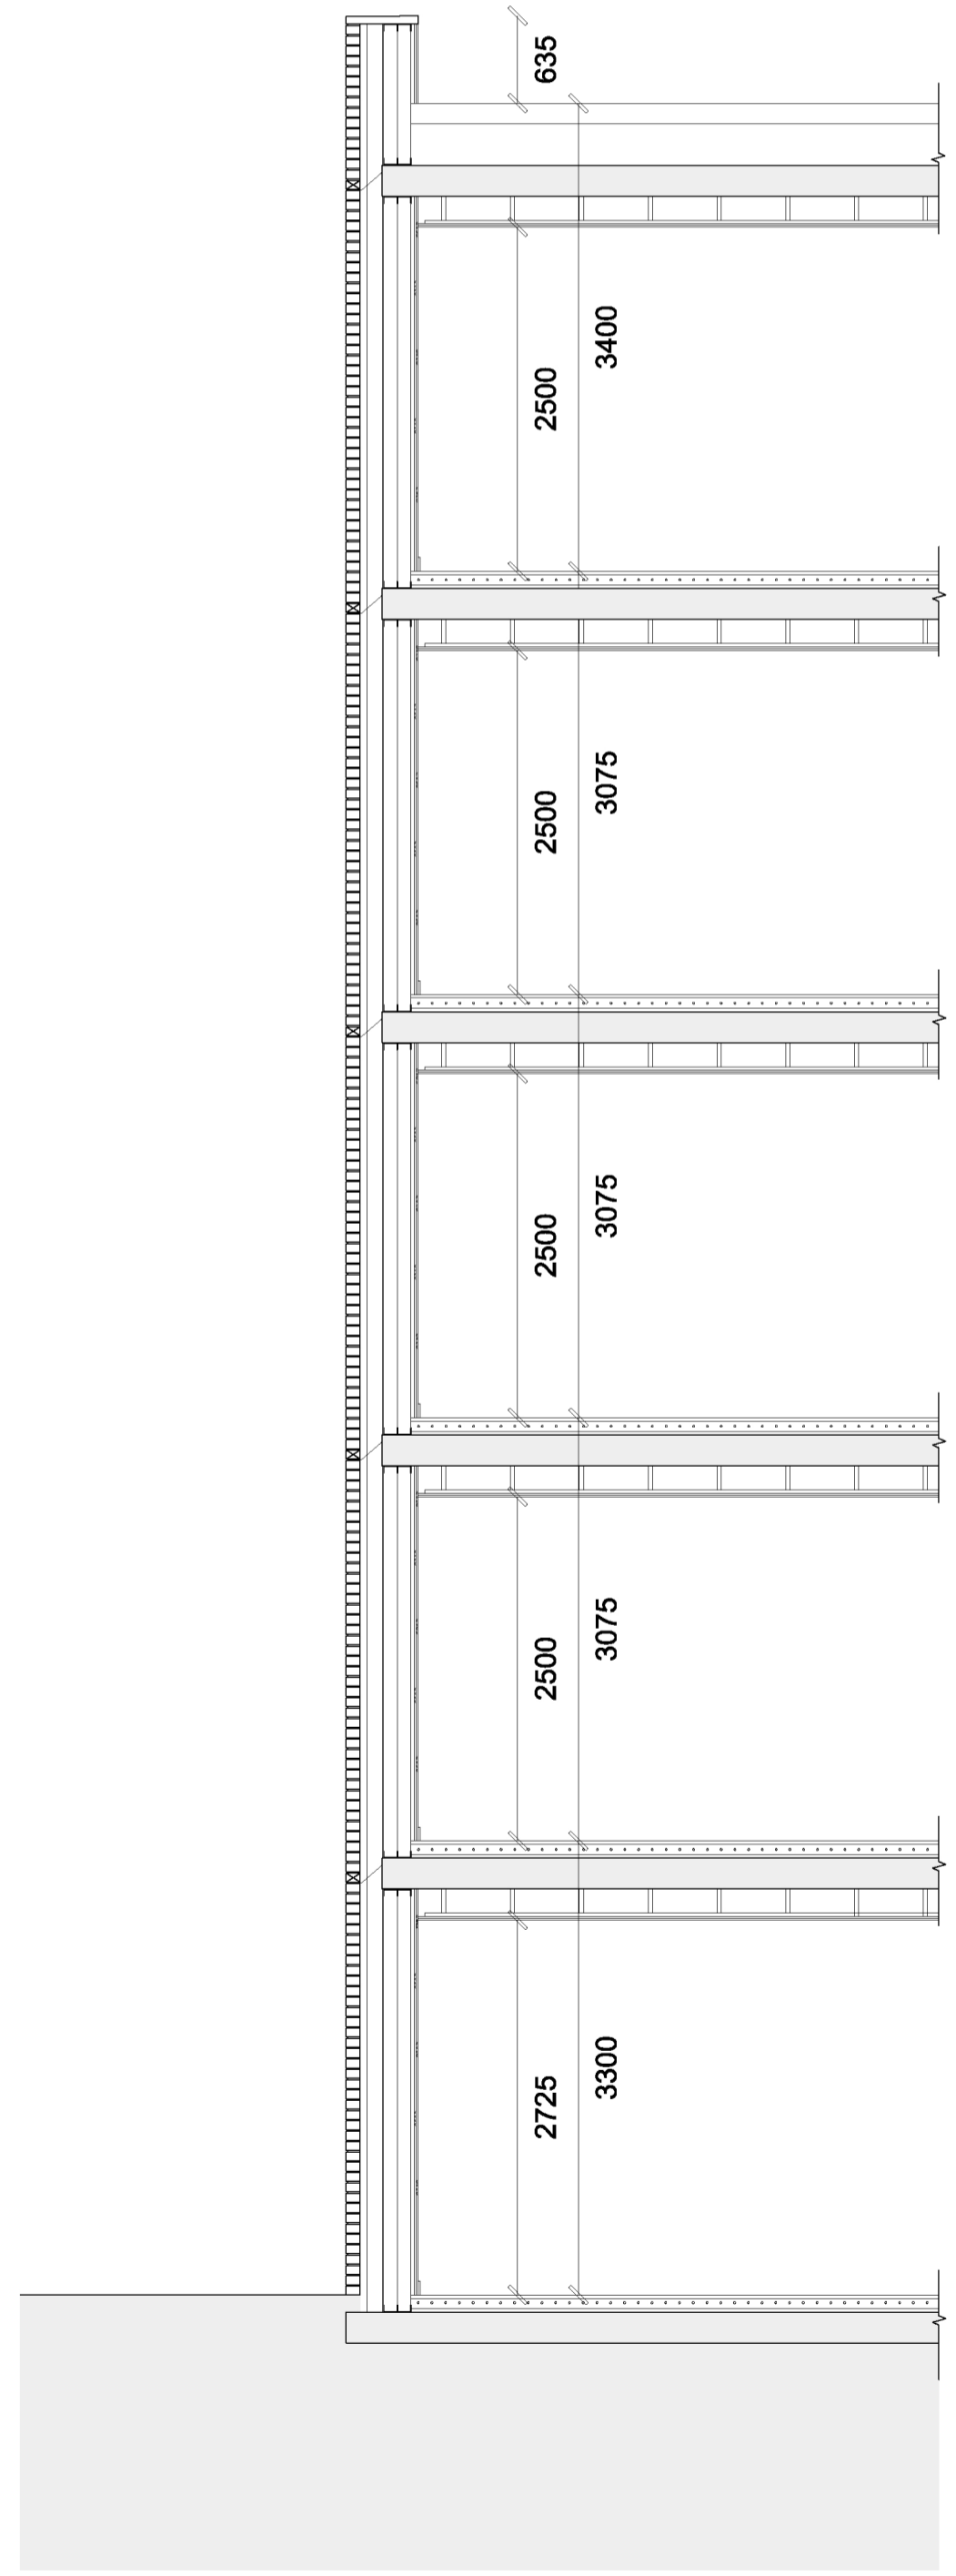
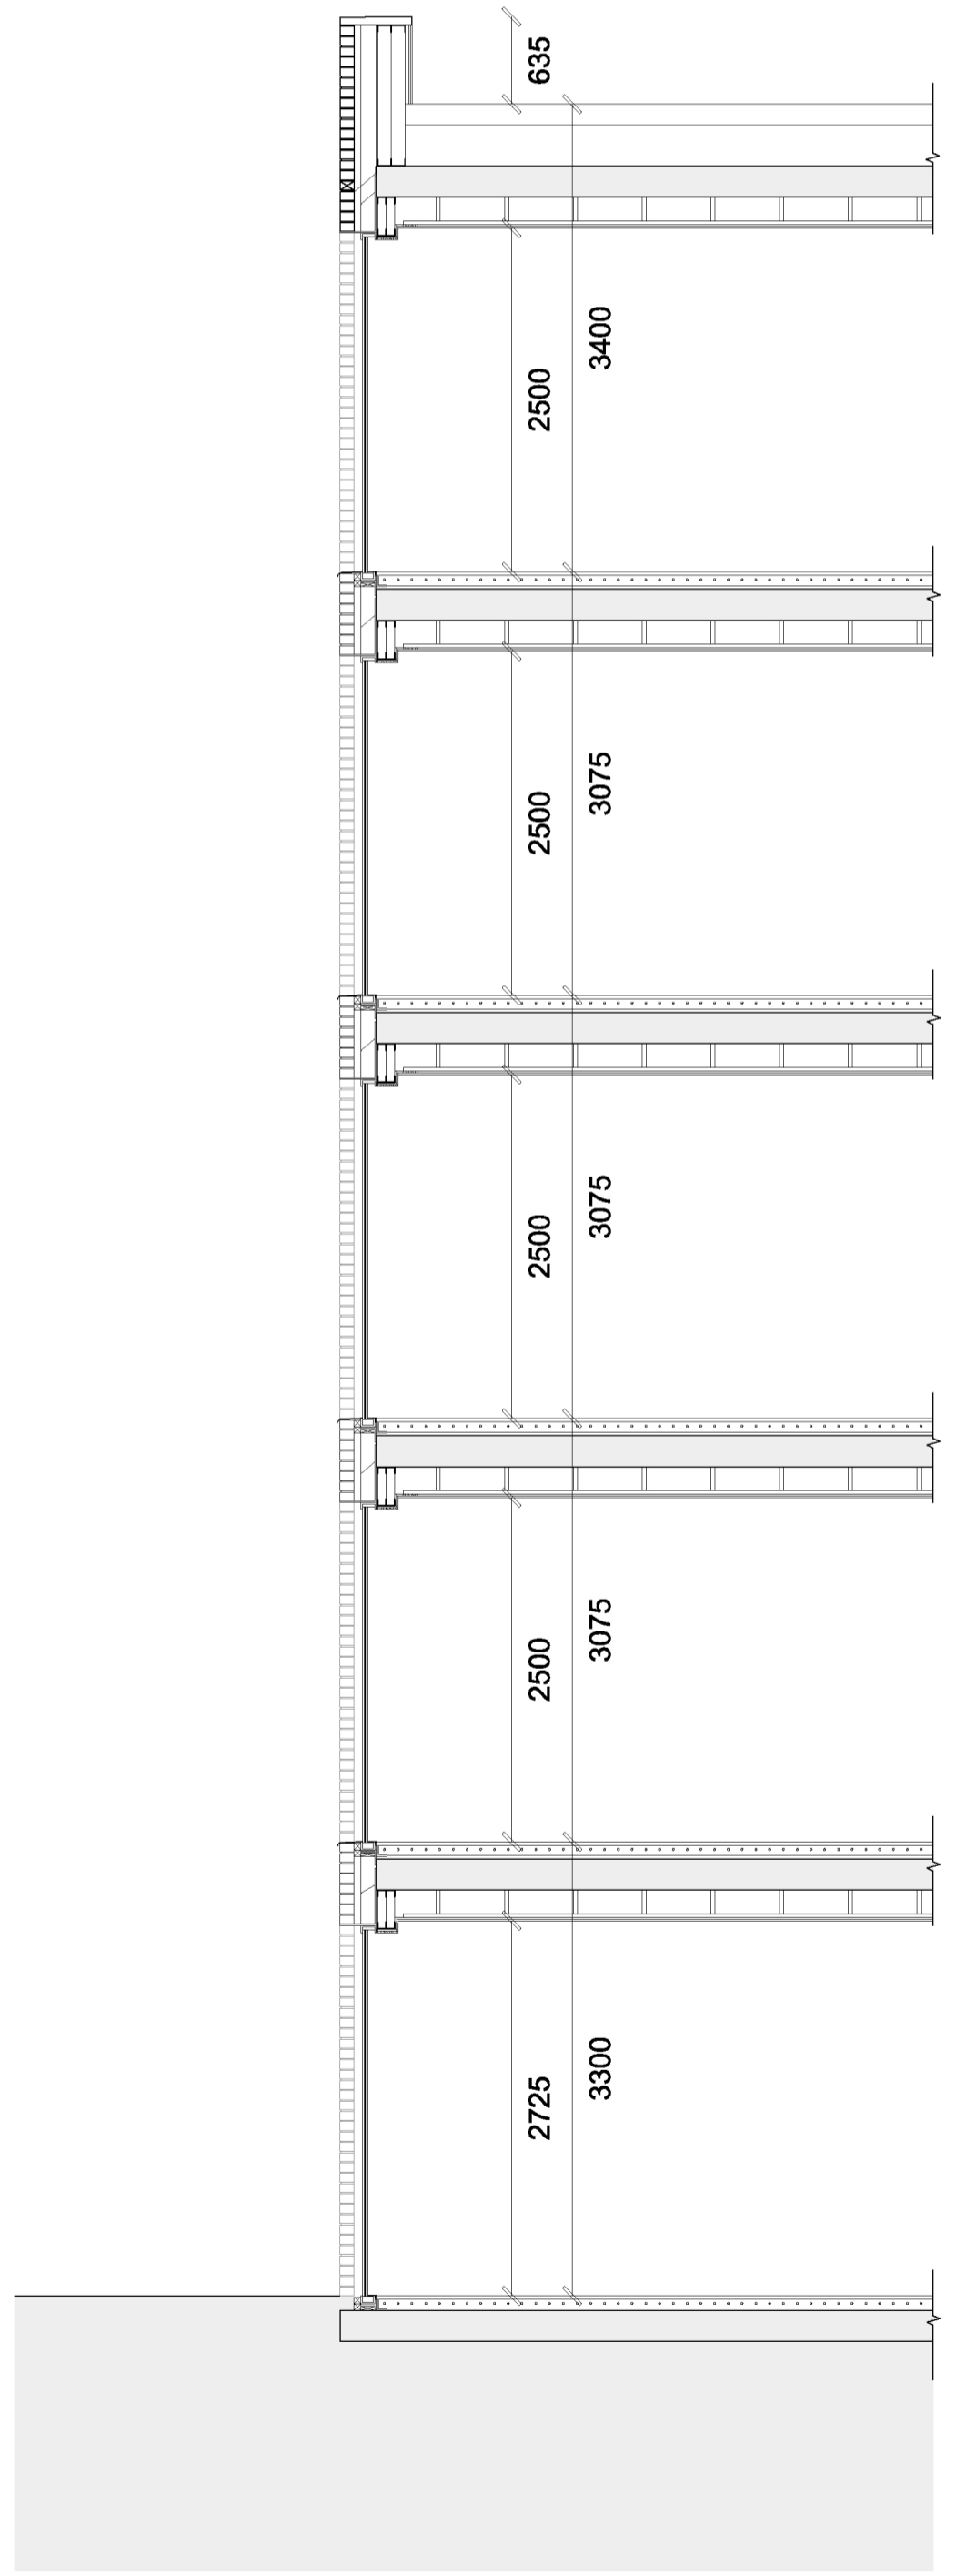


PARAPET FL + 47.860
 RF FFL + 47.225
 4F FCL + 46.325
 4F FFL + 43.825
 3F FCL + 43.250
 3F FFL + 40.750
 2F FCL + 40.175
 2F FFL + 37.675
 1F FCL + 37.100
 1F FFL + 34.600
 GF FCL + 34.025
 GF FFL + 31.300

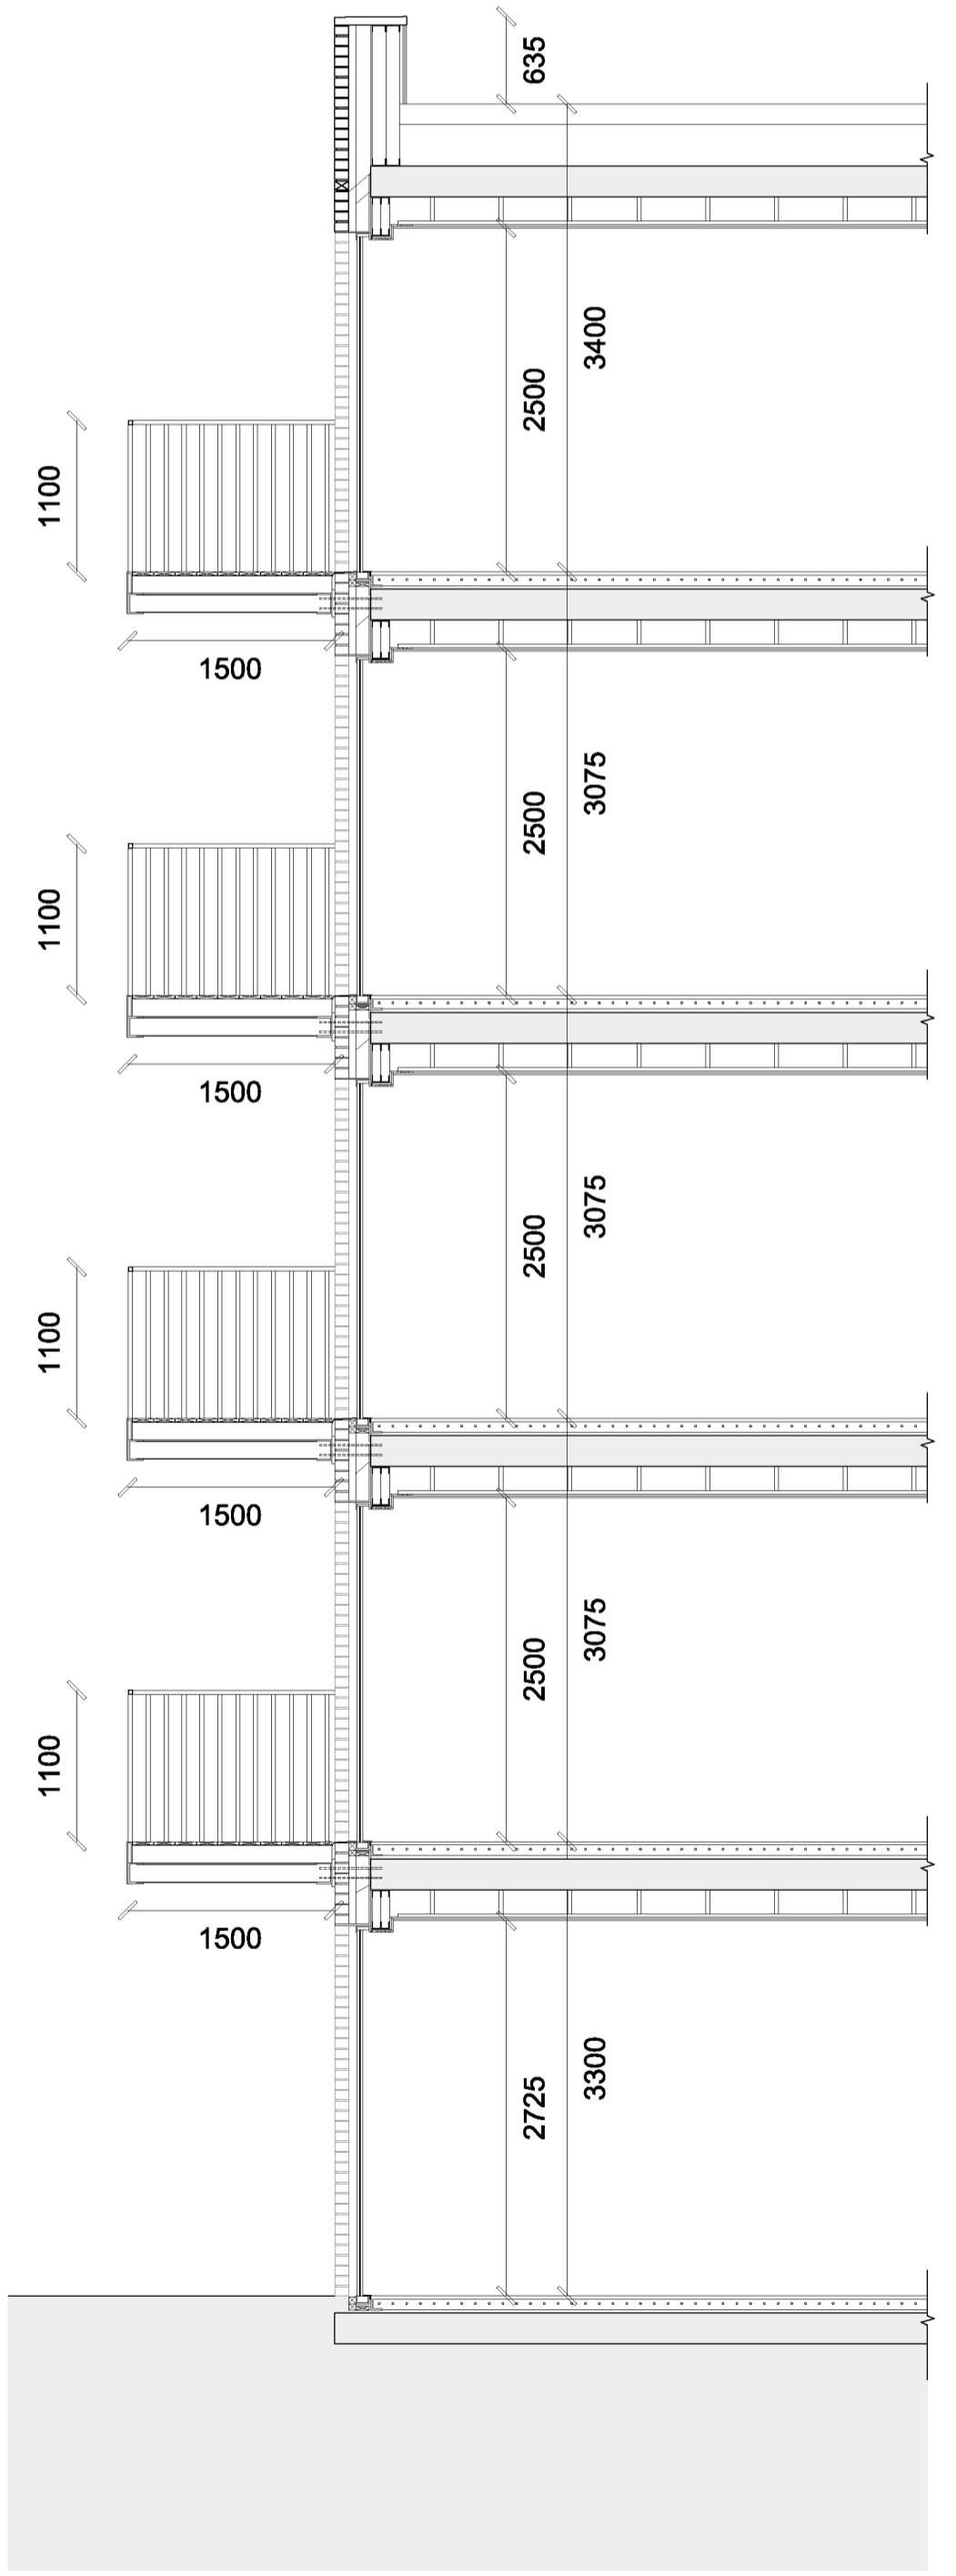

DATE	REV	DESCRIPTION	CHK
11/11/20	01	ISSUE FOR PERMIT	AK
11/11/20	02	REVISED PERMIT	AK
11/11/20	03	REVISED PERMIT	AK
11/11/20	04	REVISED PERMIT	AK
11/11/20	05	REVISED PERMIT	AK
11/11/20	06	REVISED PERMIT	AK
11/11/20	07	REVISED PERMIT	AK
11/11/20	08	REVISED PERMIT	AK
11/11/20	09	REVISED PERMIT	AK
11/11/20	10	REVISED PERMIT	AK