



01 Elevation

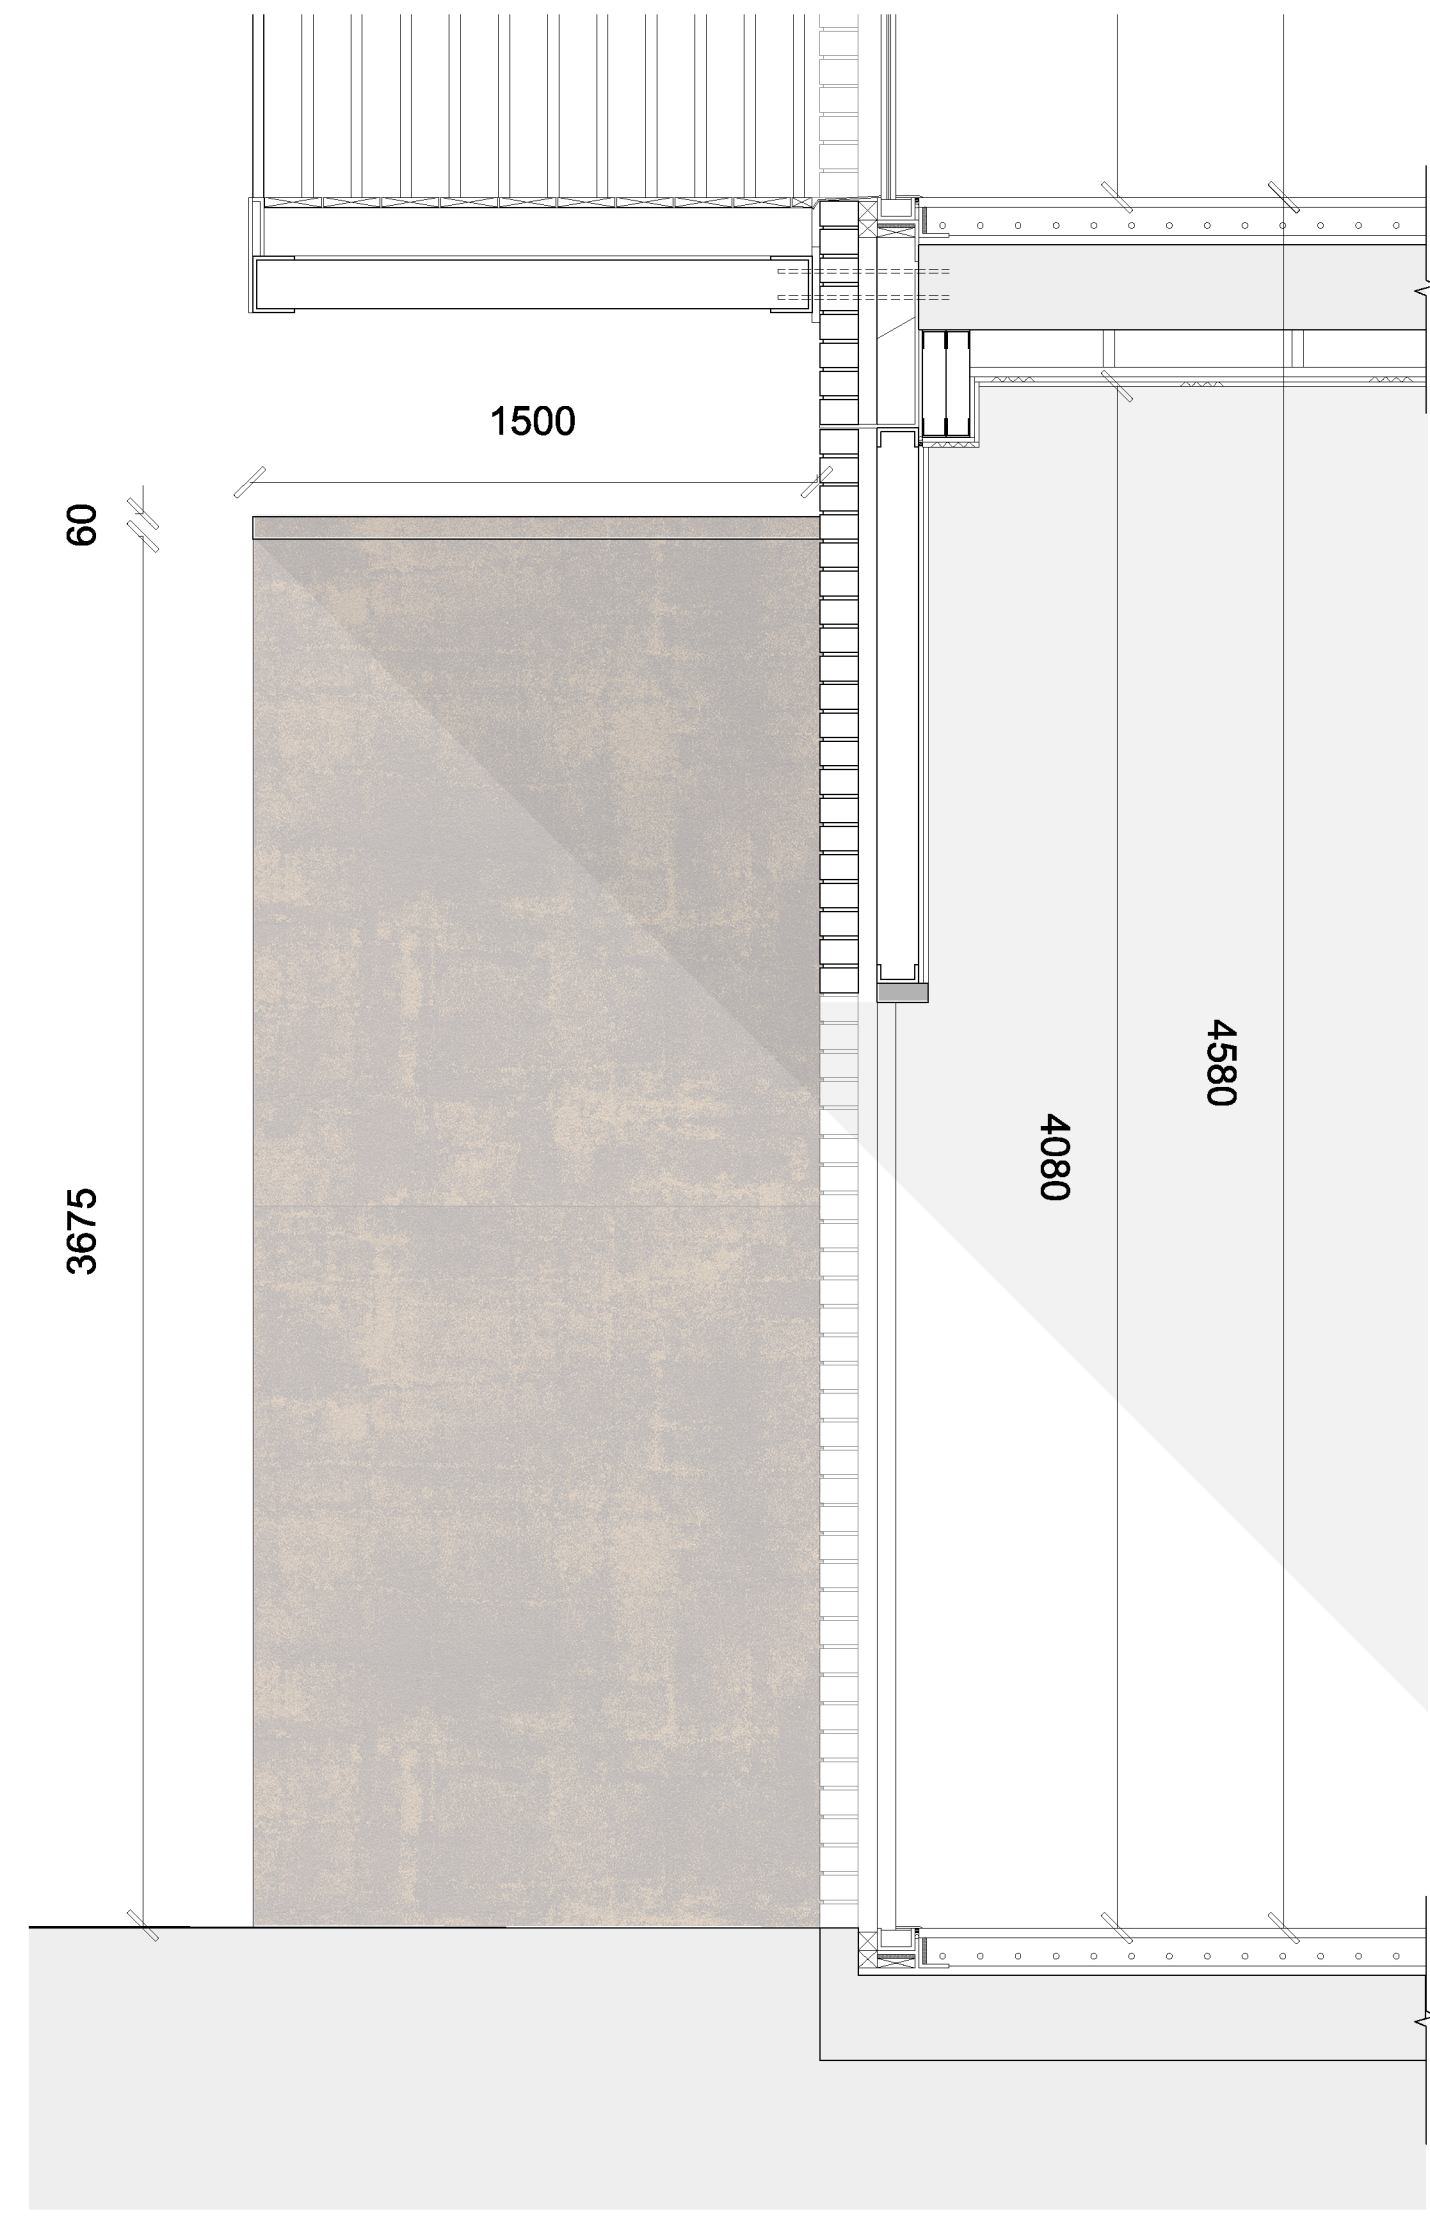

02 Section

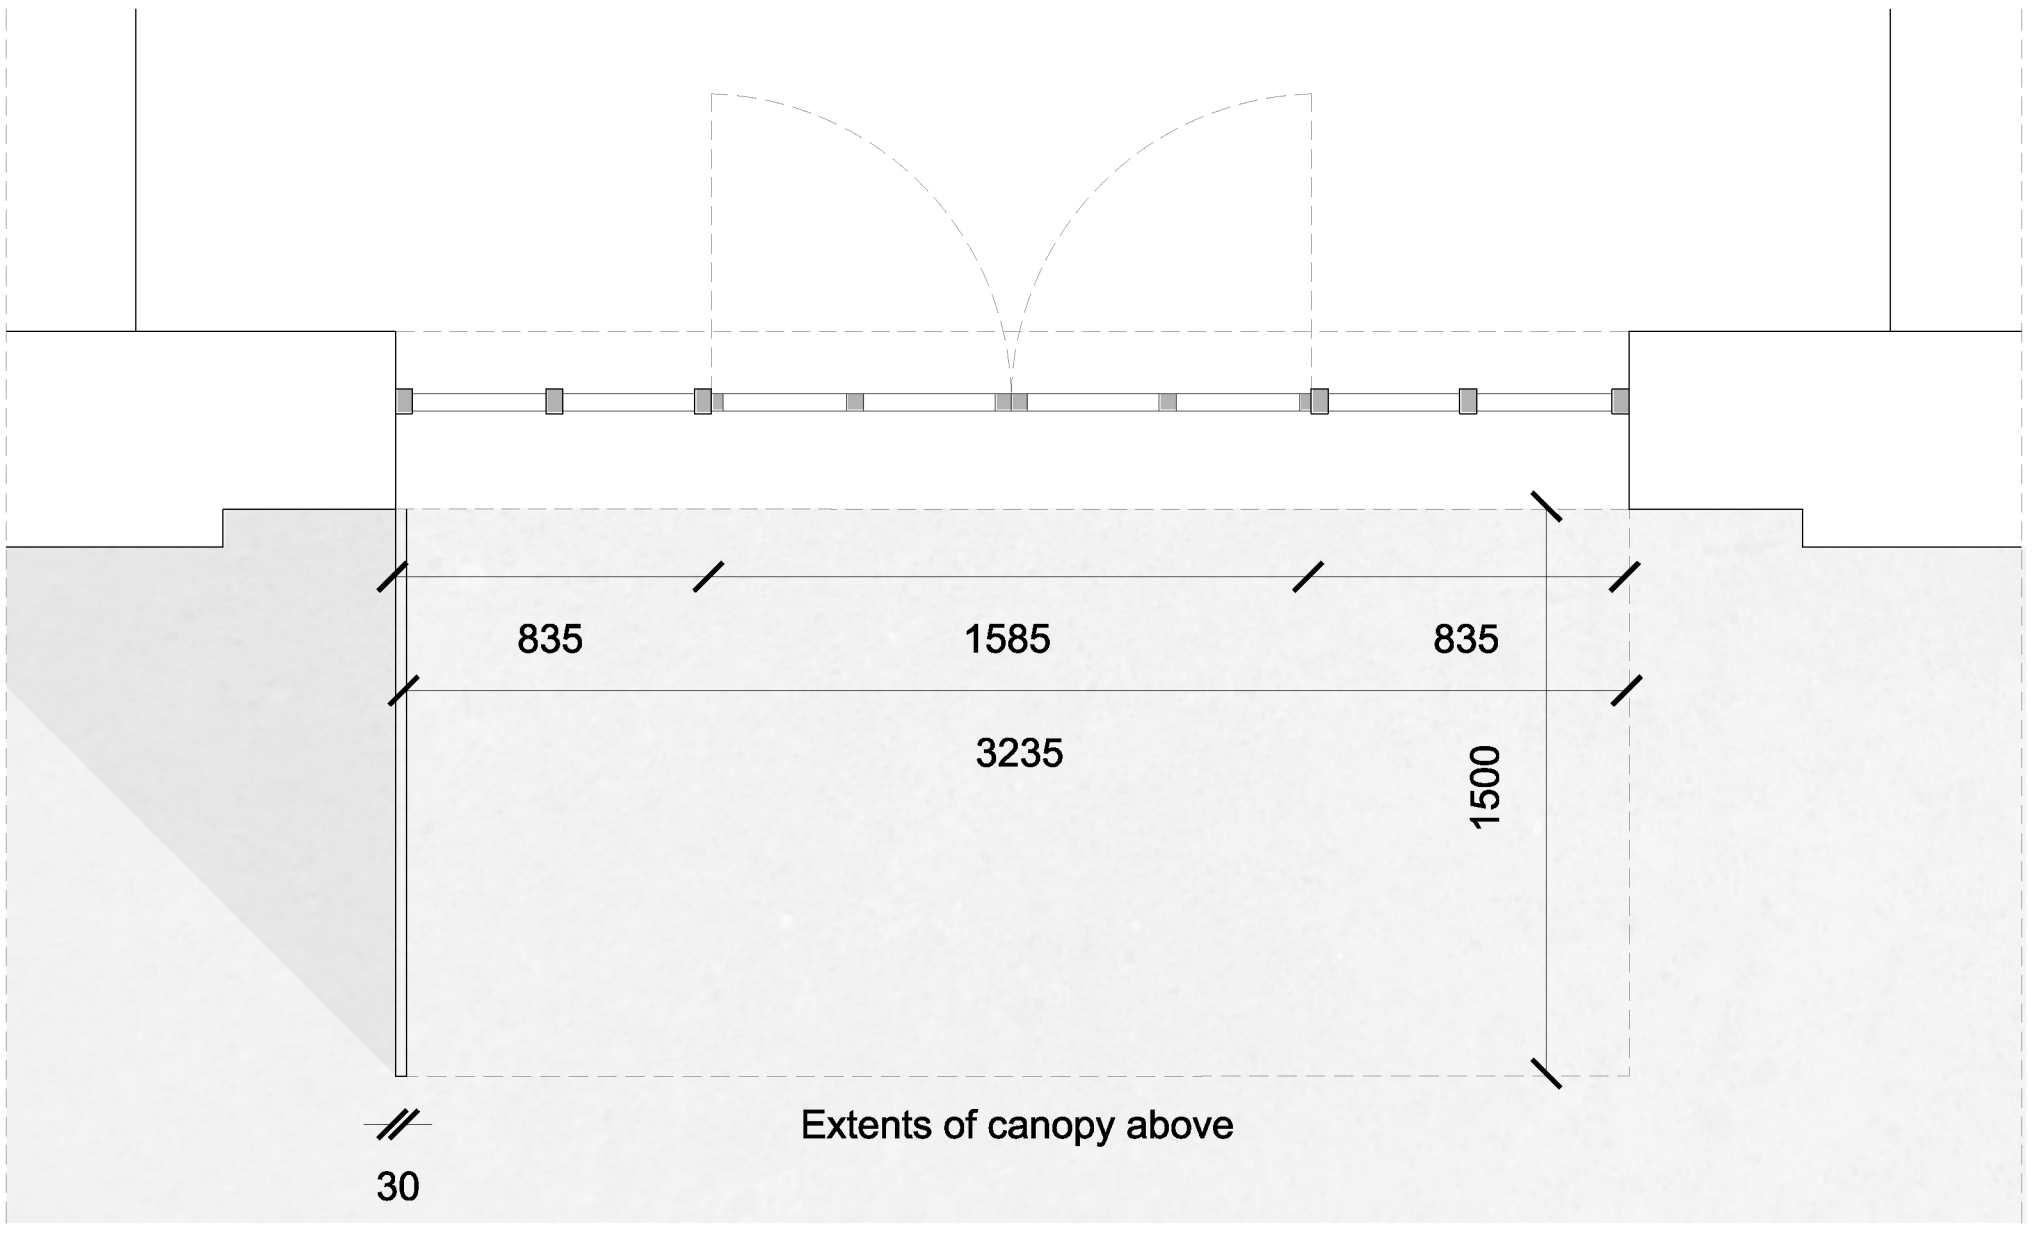

03 Plan

04 Isometric



DATE	REV	DESCRIPTION	CHK
11.02.21	01	ISSUE FOR PERMIT	DM
11.02.21	02	REVISED PERMIT	DM
11.02.21	03	REVISED PERMIT	DM