



Facade to be repaired, renovated
painted / rendered finish to be
agreed

PPC metal canopy


Metal framed window and
entrance door

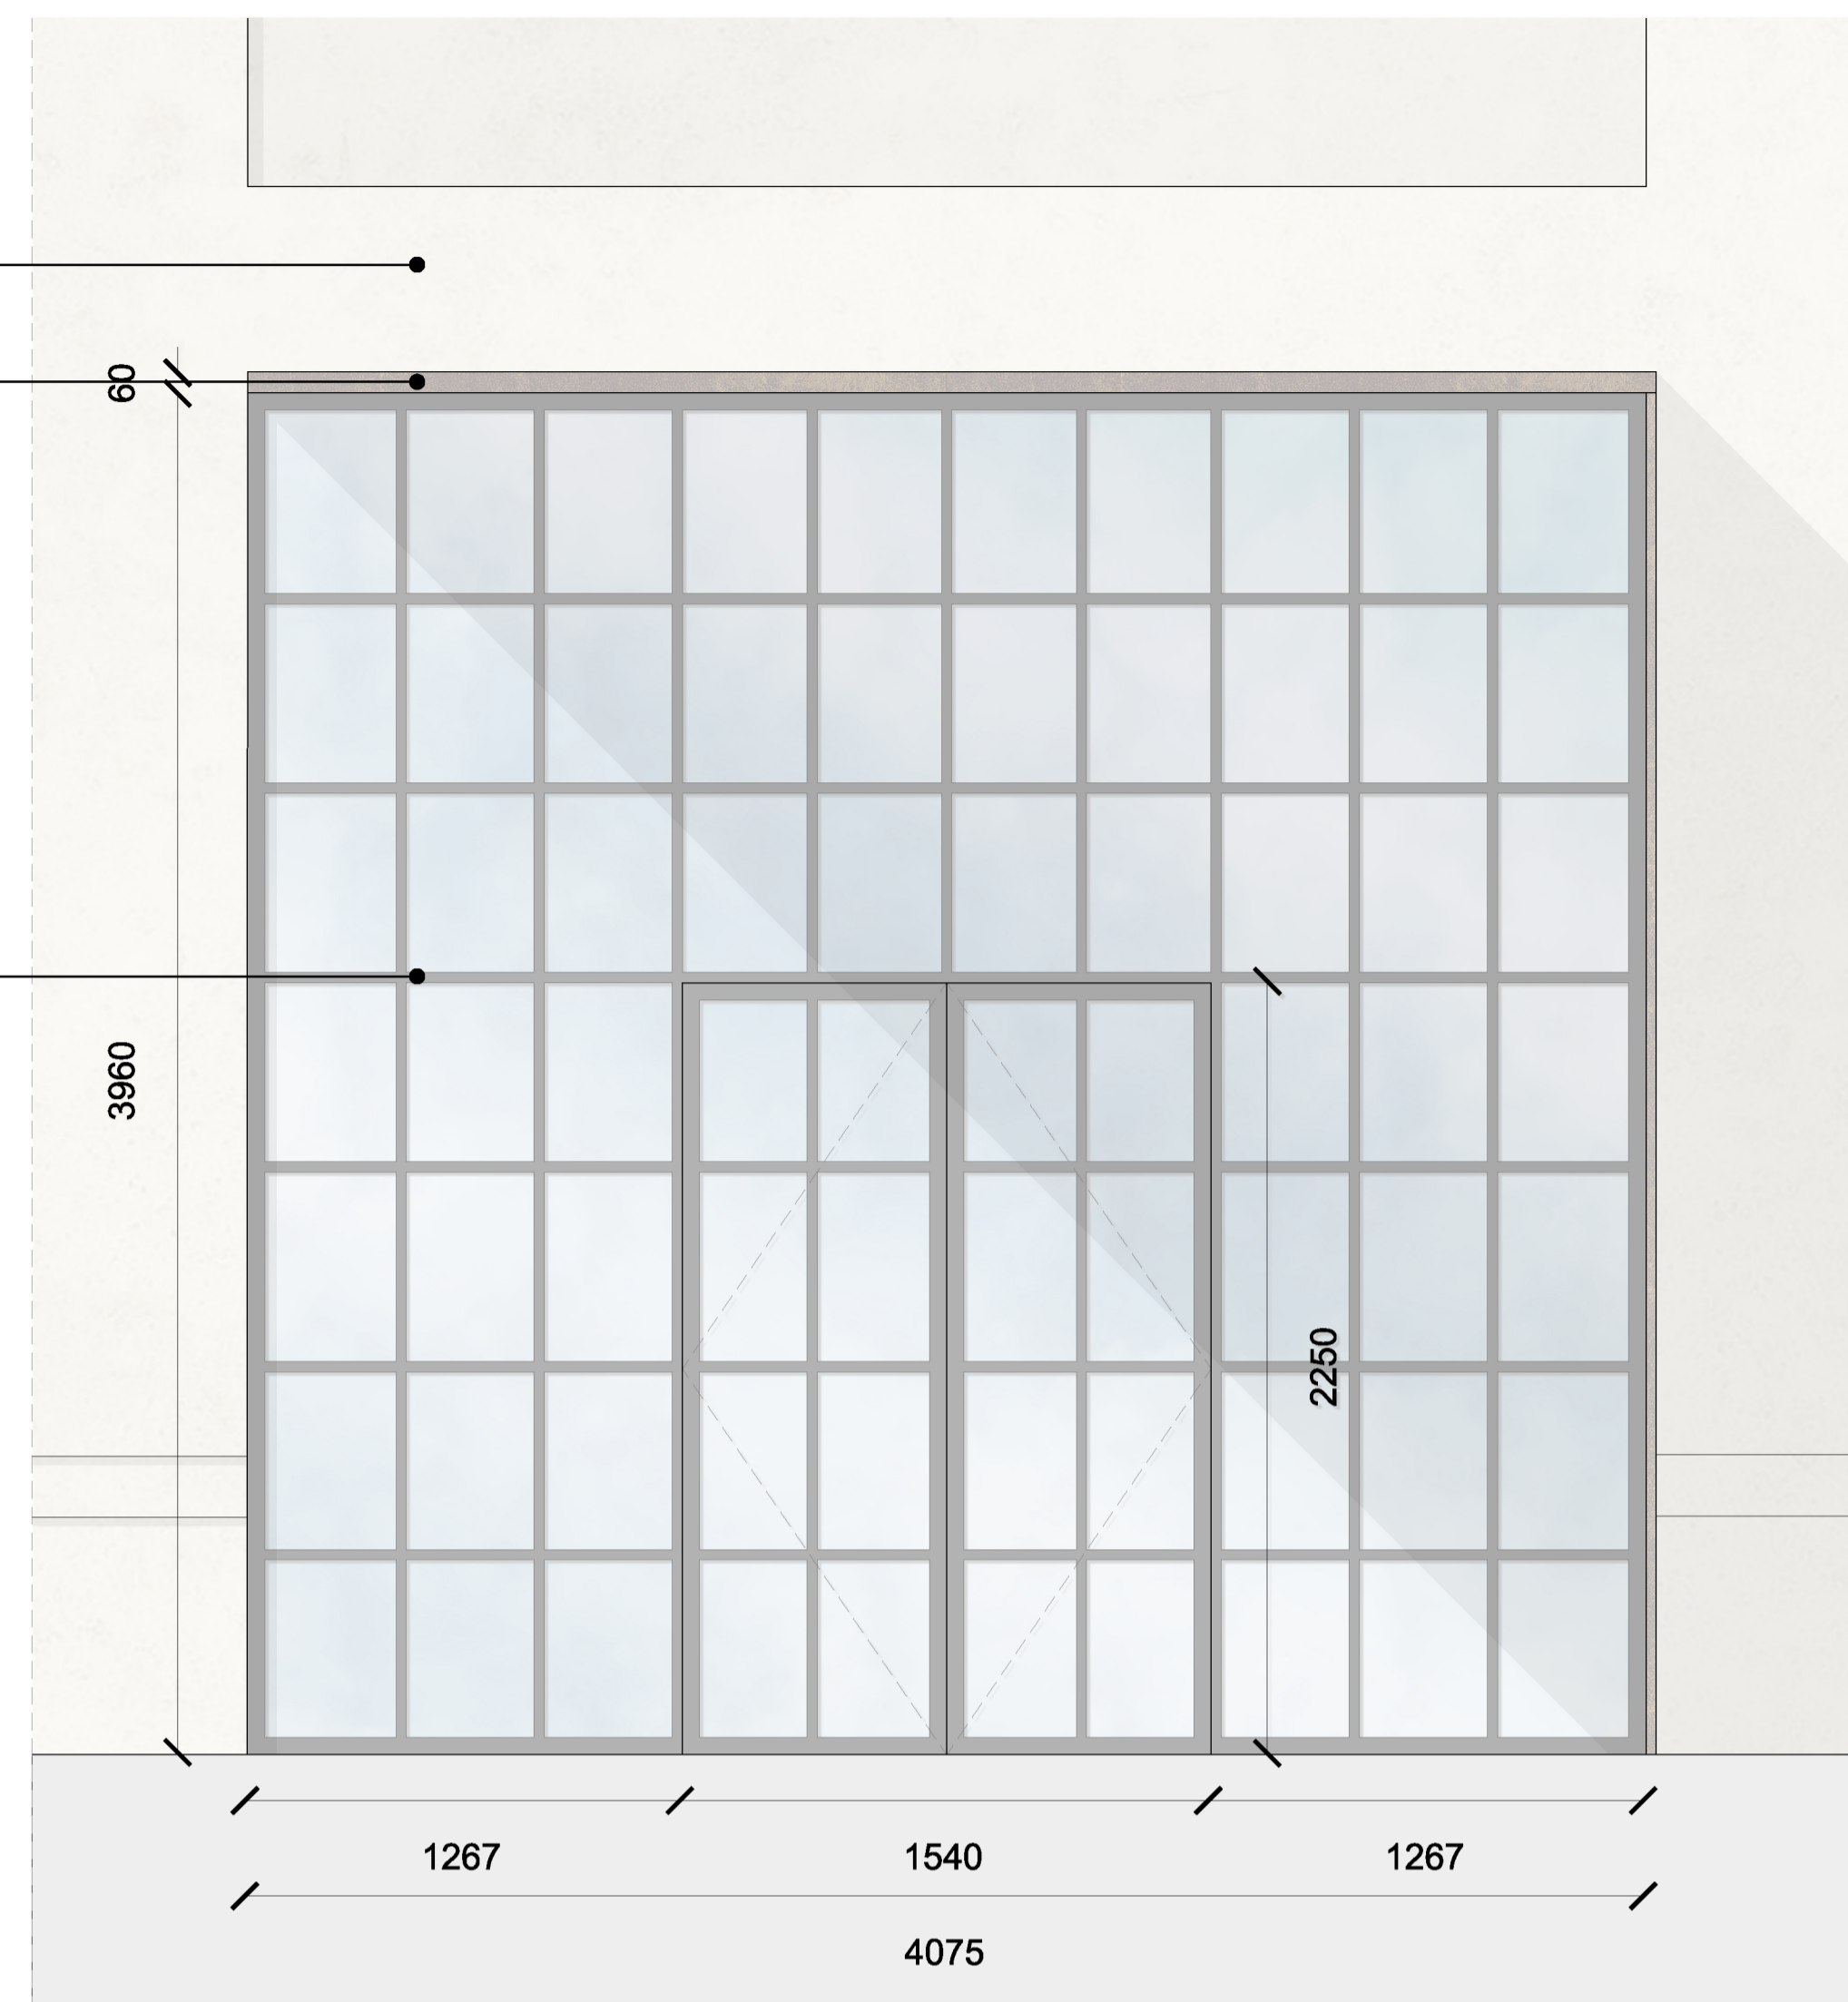

01 Elevation

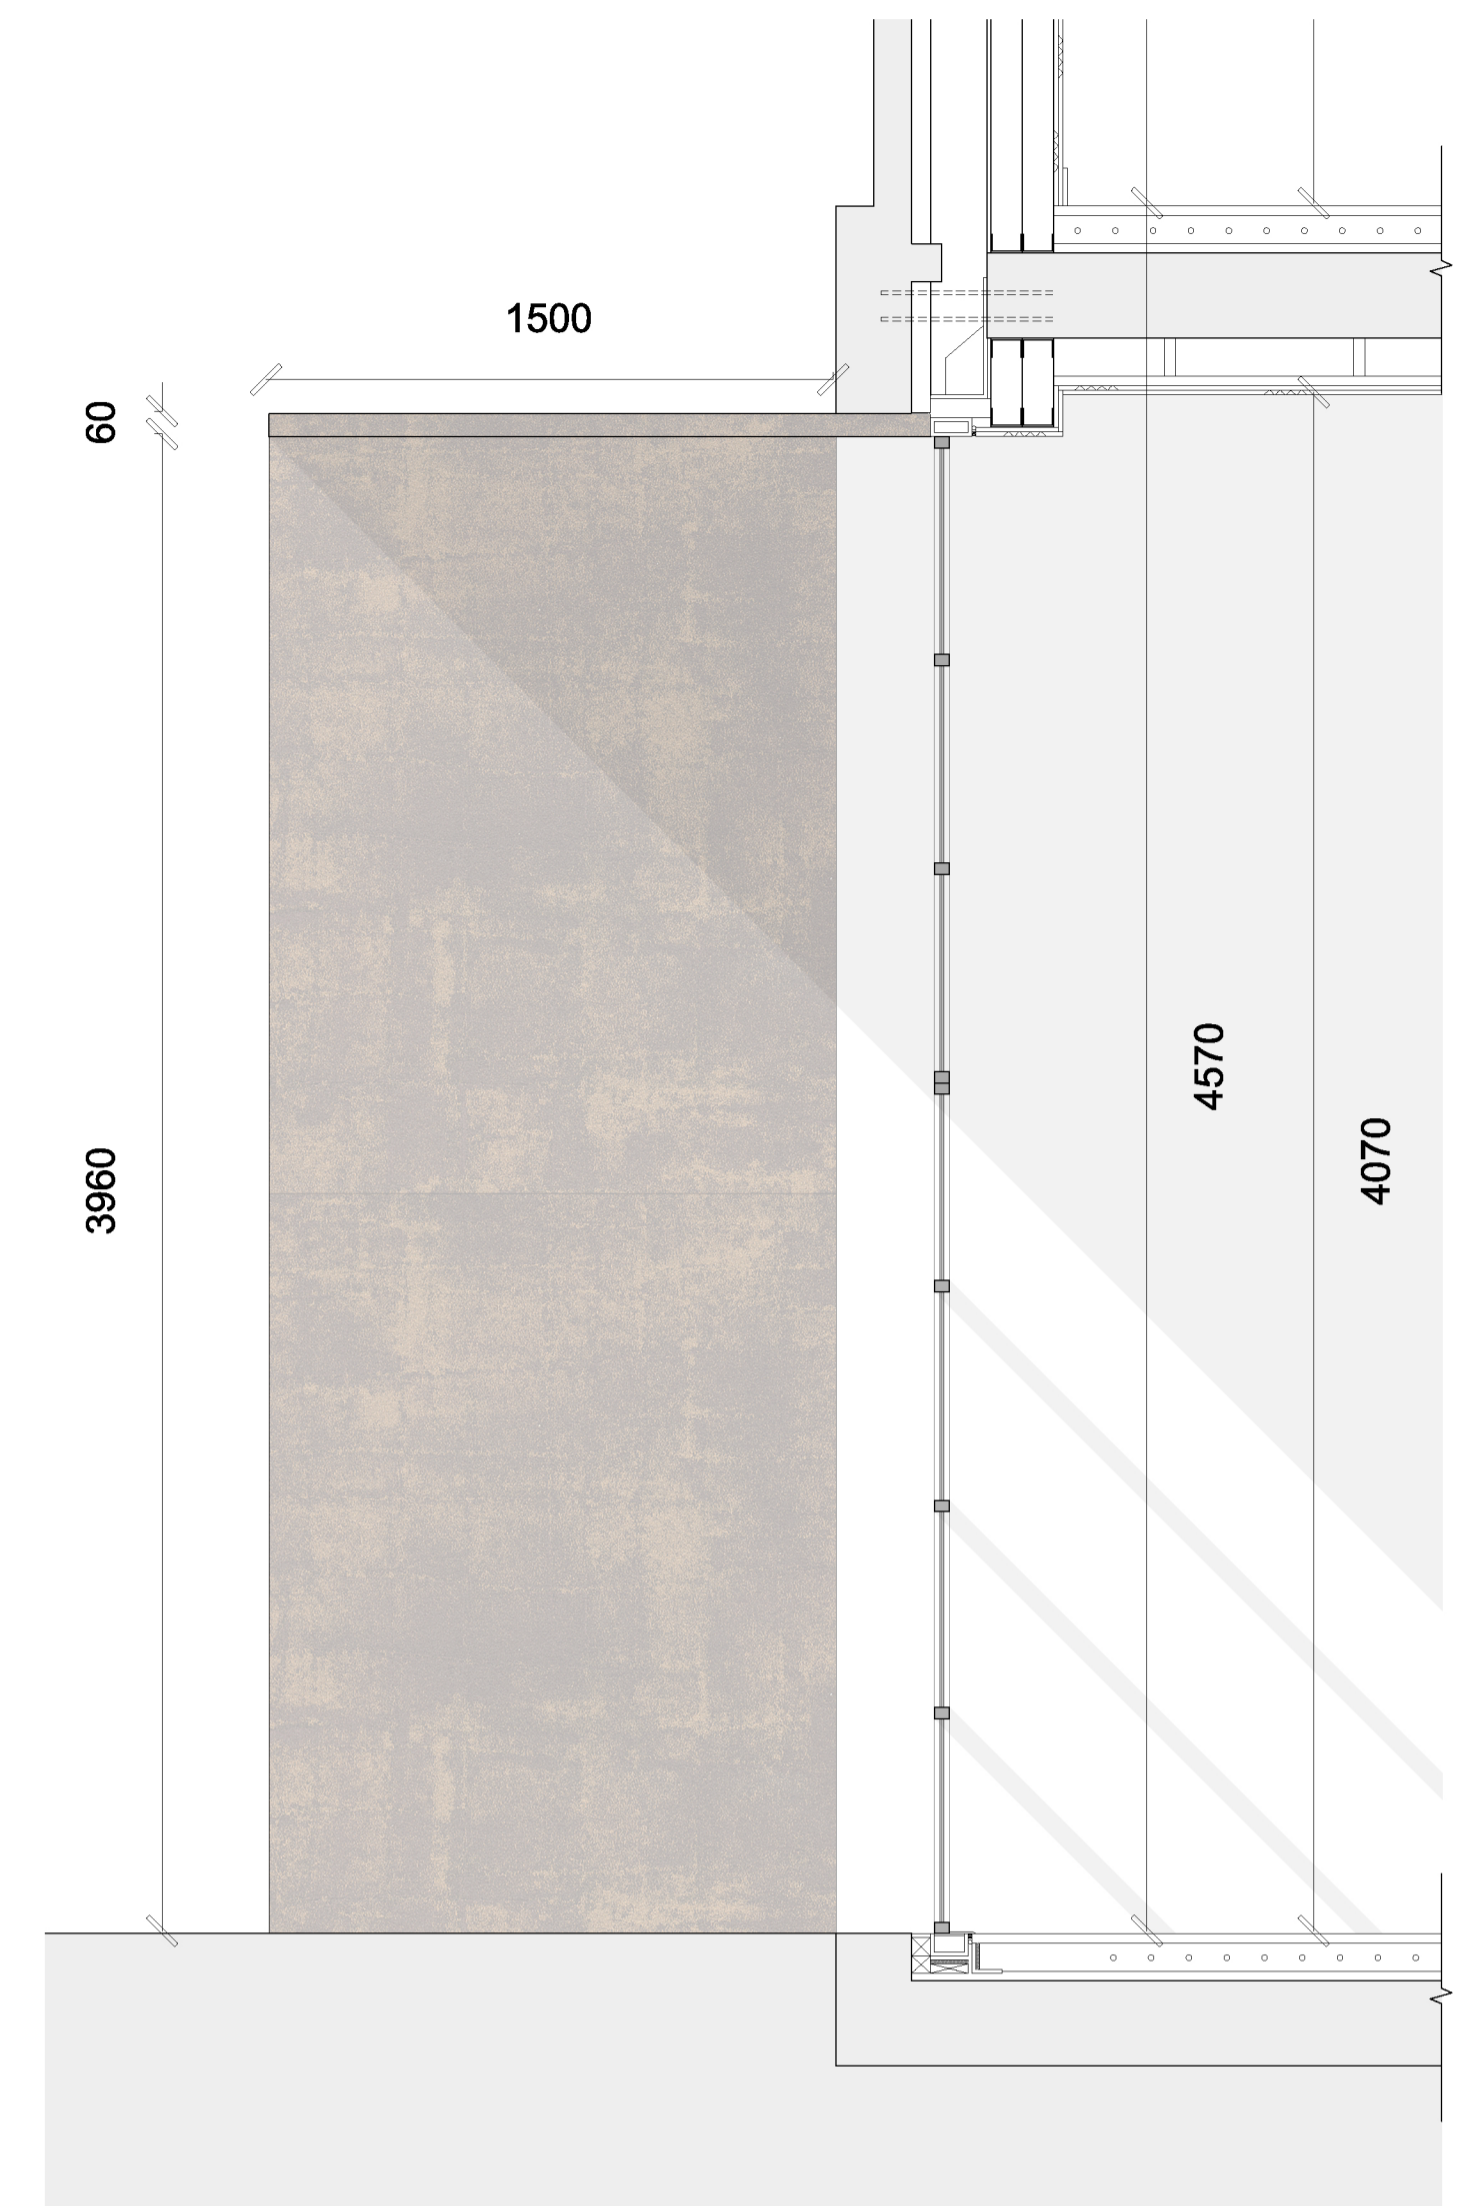

02 Section

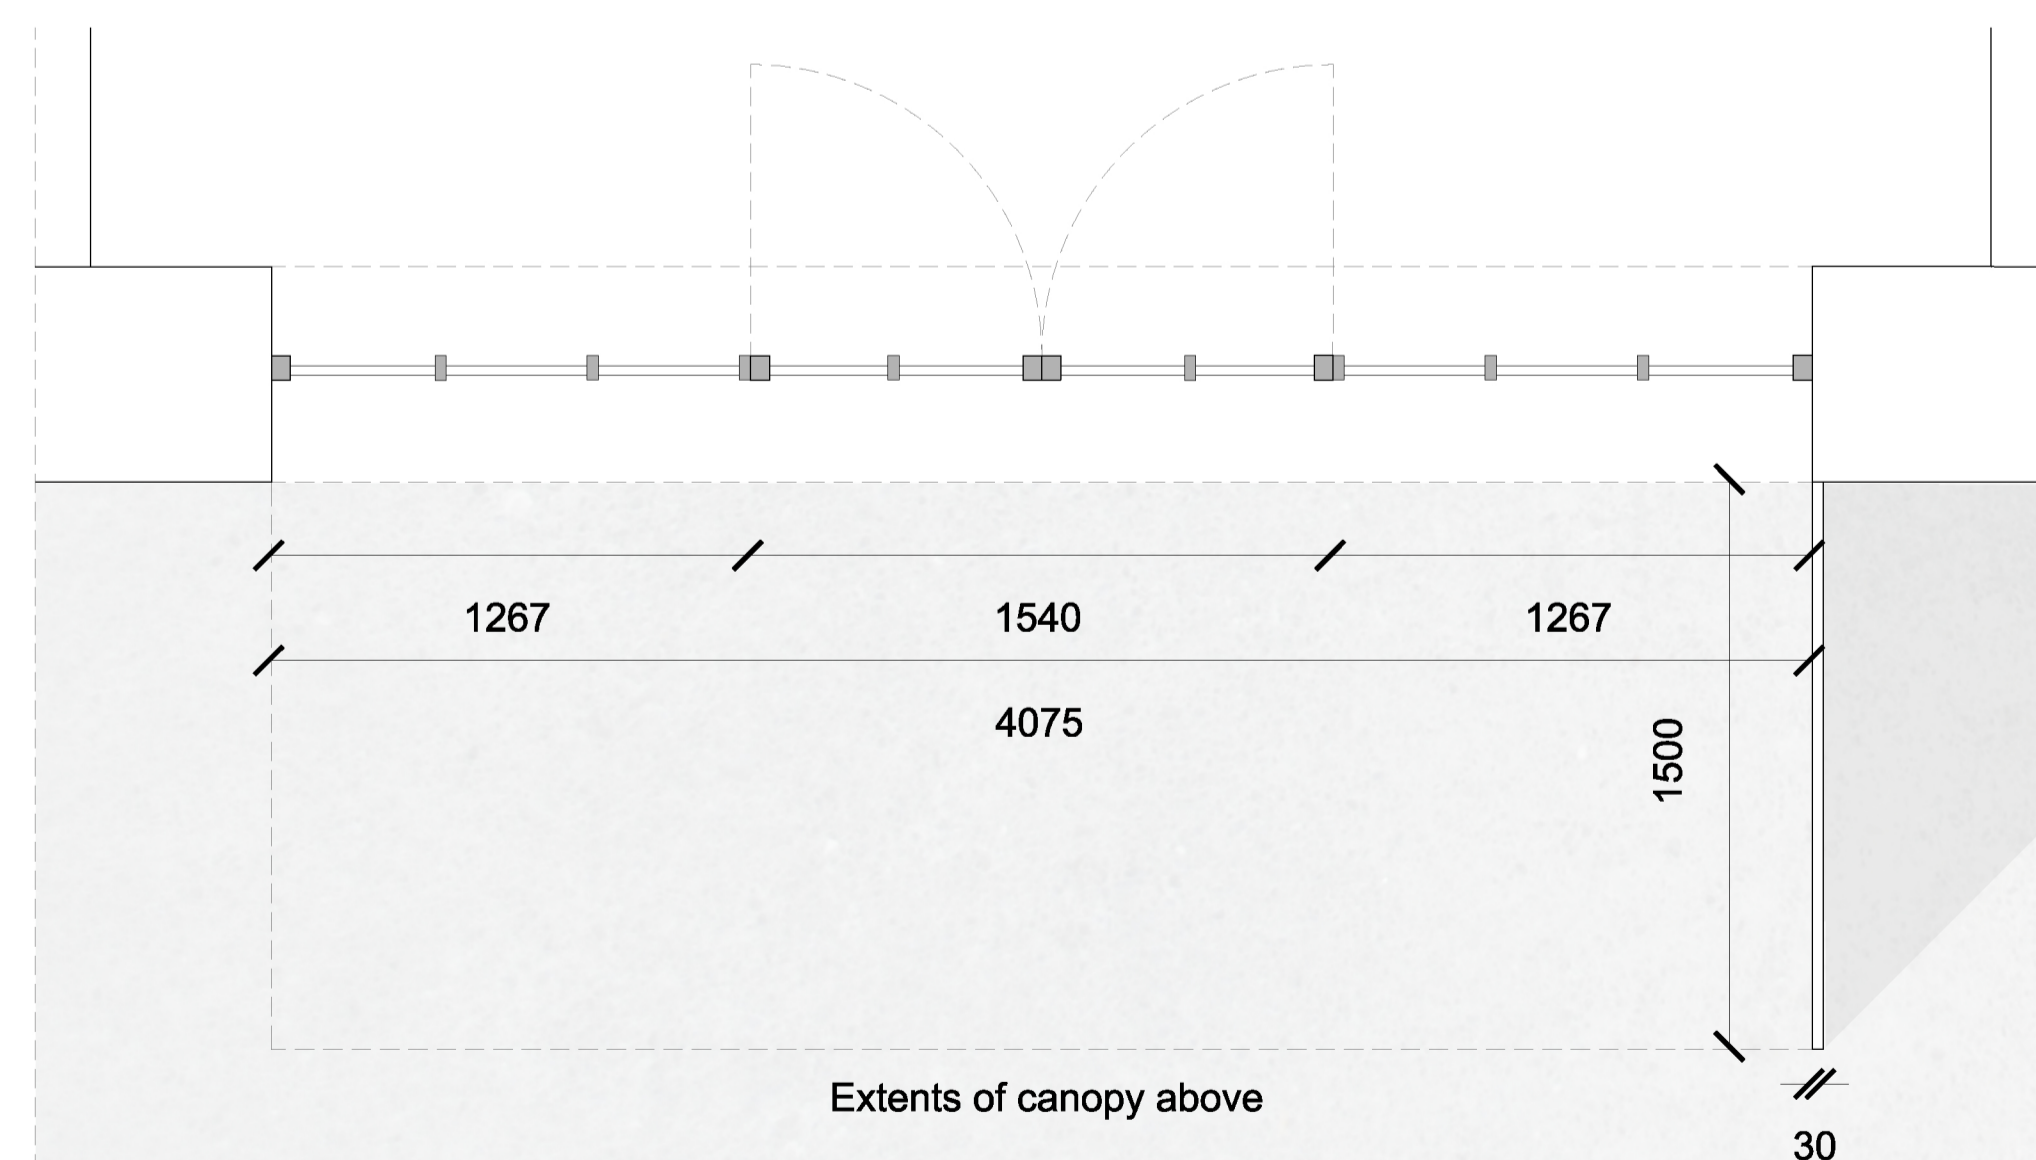

03 Plan

04 Isometric



DATE	REV	DESCRIPTION	CHK.
12/10/20	01	ISSUE FOR PERMIT	DM
12/10/20	02	REVISED PERMIT	DM
12/10/20	03	REVISED PERMIT	DM
12/10/20	04	REVISED PERMIT	DM
12/10/20	05	REVISED PERMIT	DM