



01 Elevation

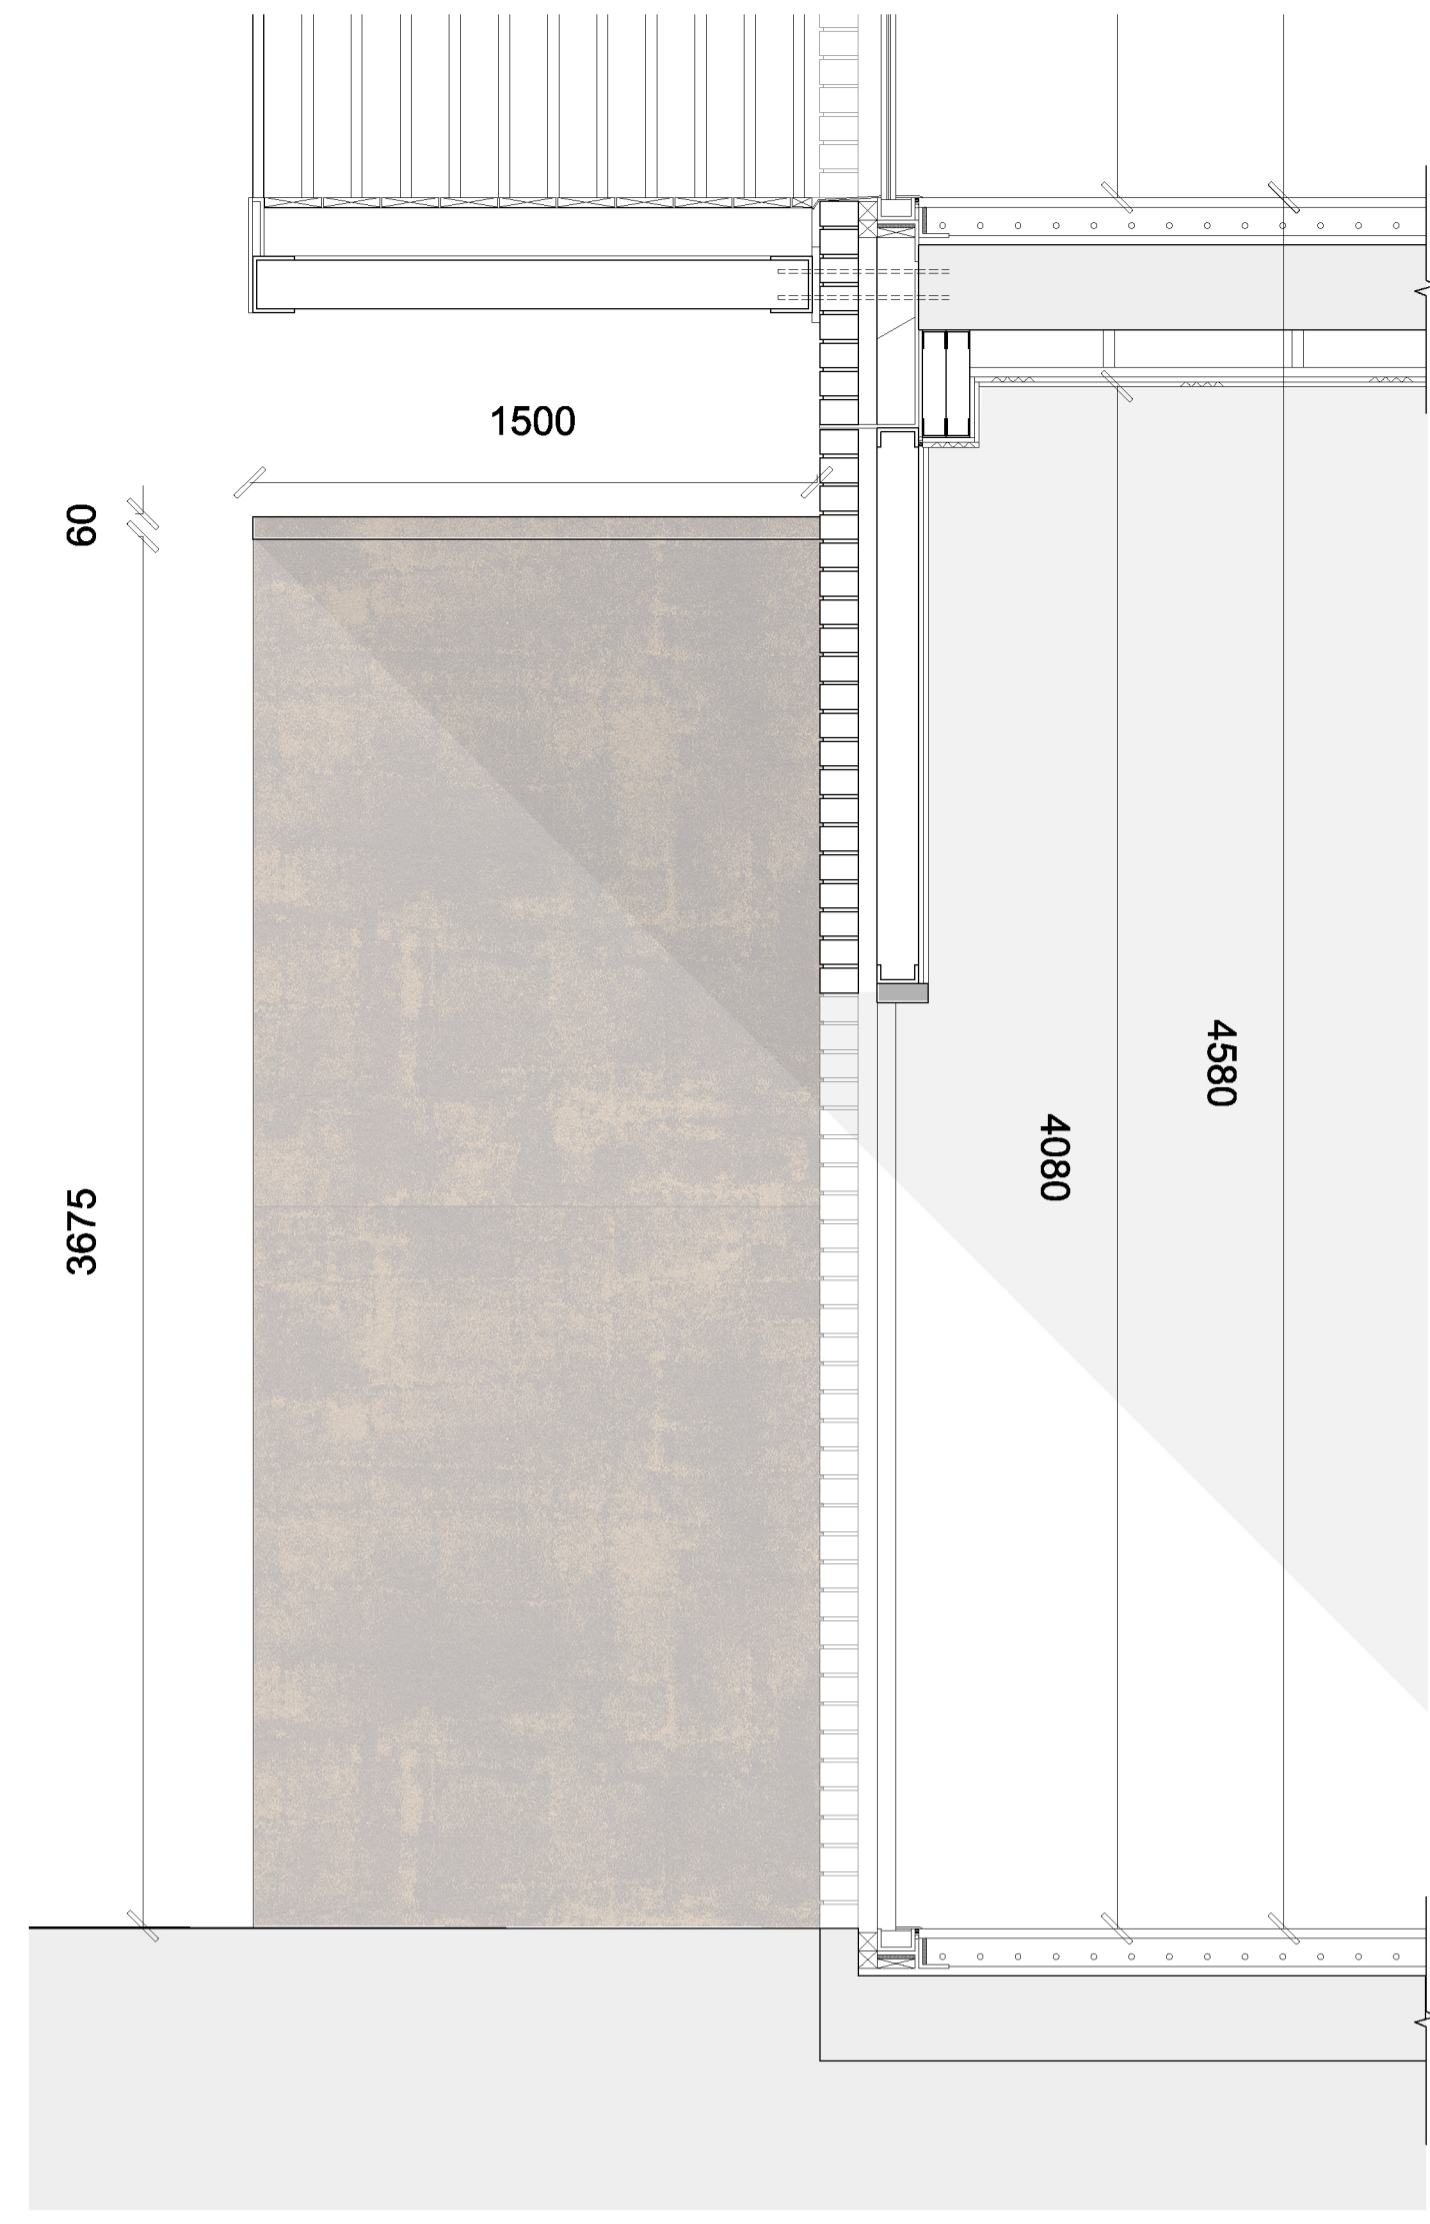

02 Section

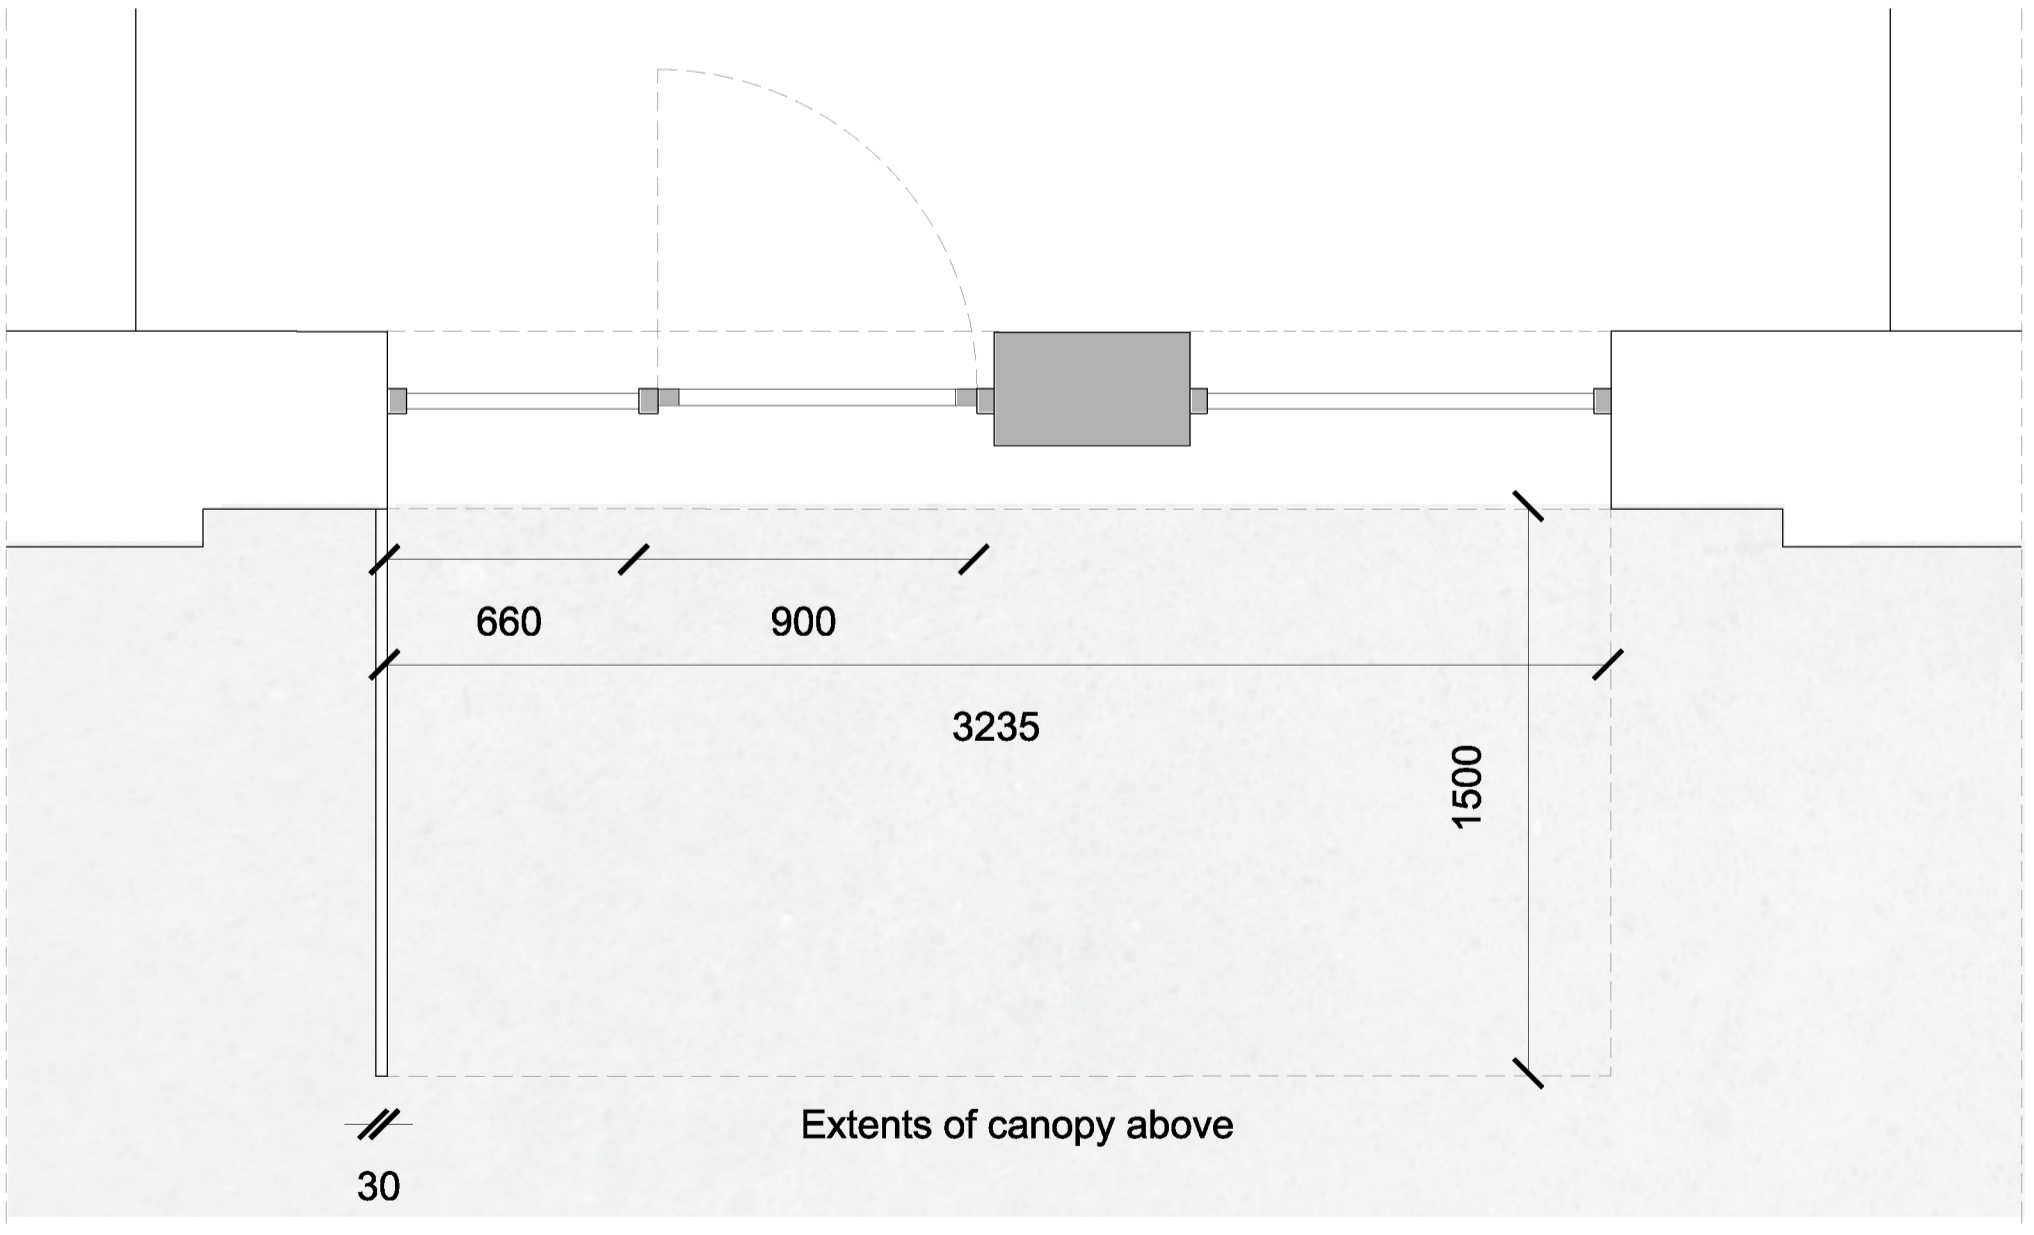

03 Plan

04 Isometric



DATE	REV	DESCRIPTION	CHK
11.02.21	01	ISSUE FOR PERMIT	DM
11.02.21	02	REVISED PERMIT	DM
11.02.21	03	REVISED PERMIT	DM
11.02.21	04	REVISED PERMIT	DM