



Dark grey brick  
 PPC metal canopy  
 Metal framed entrance door  
 Light grey brick

01 Elevation

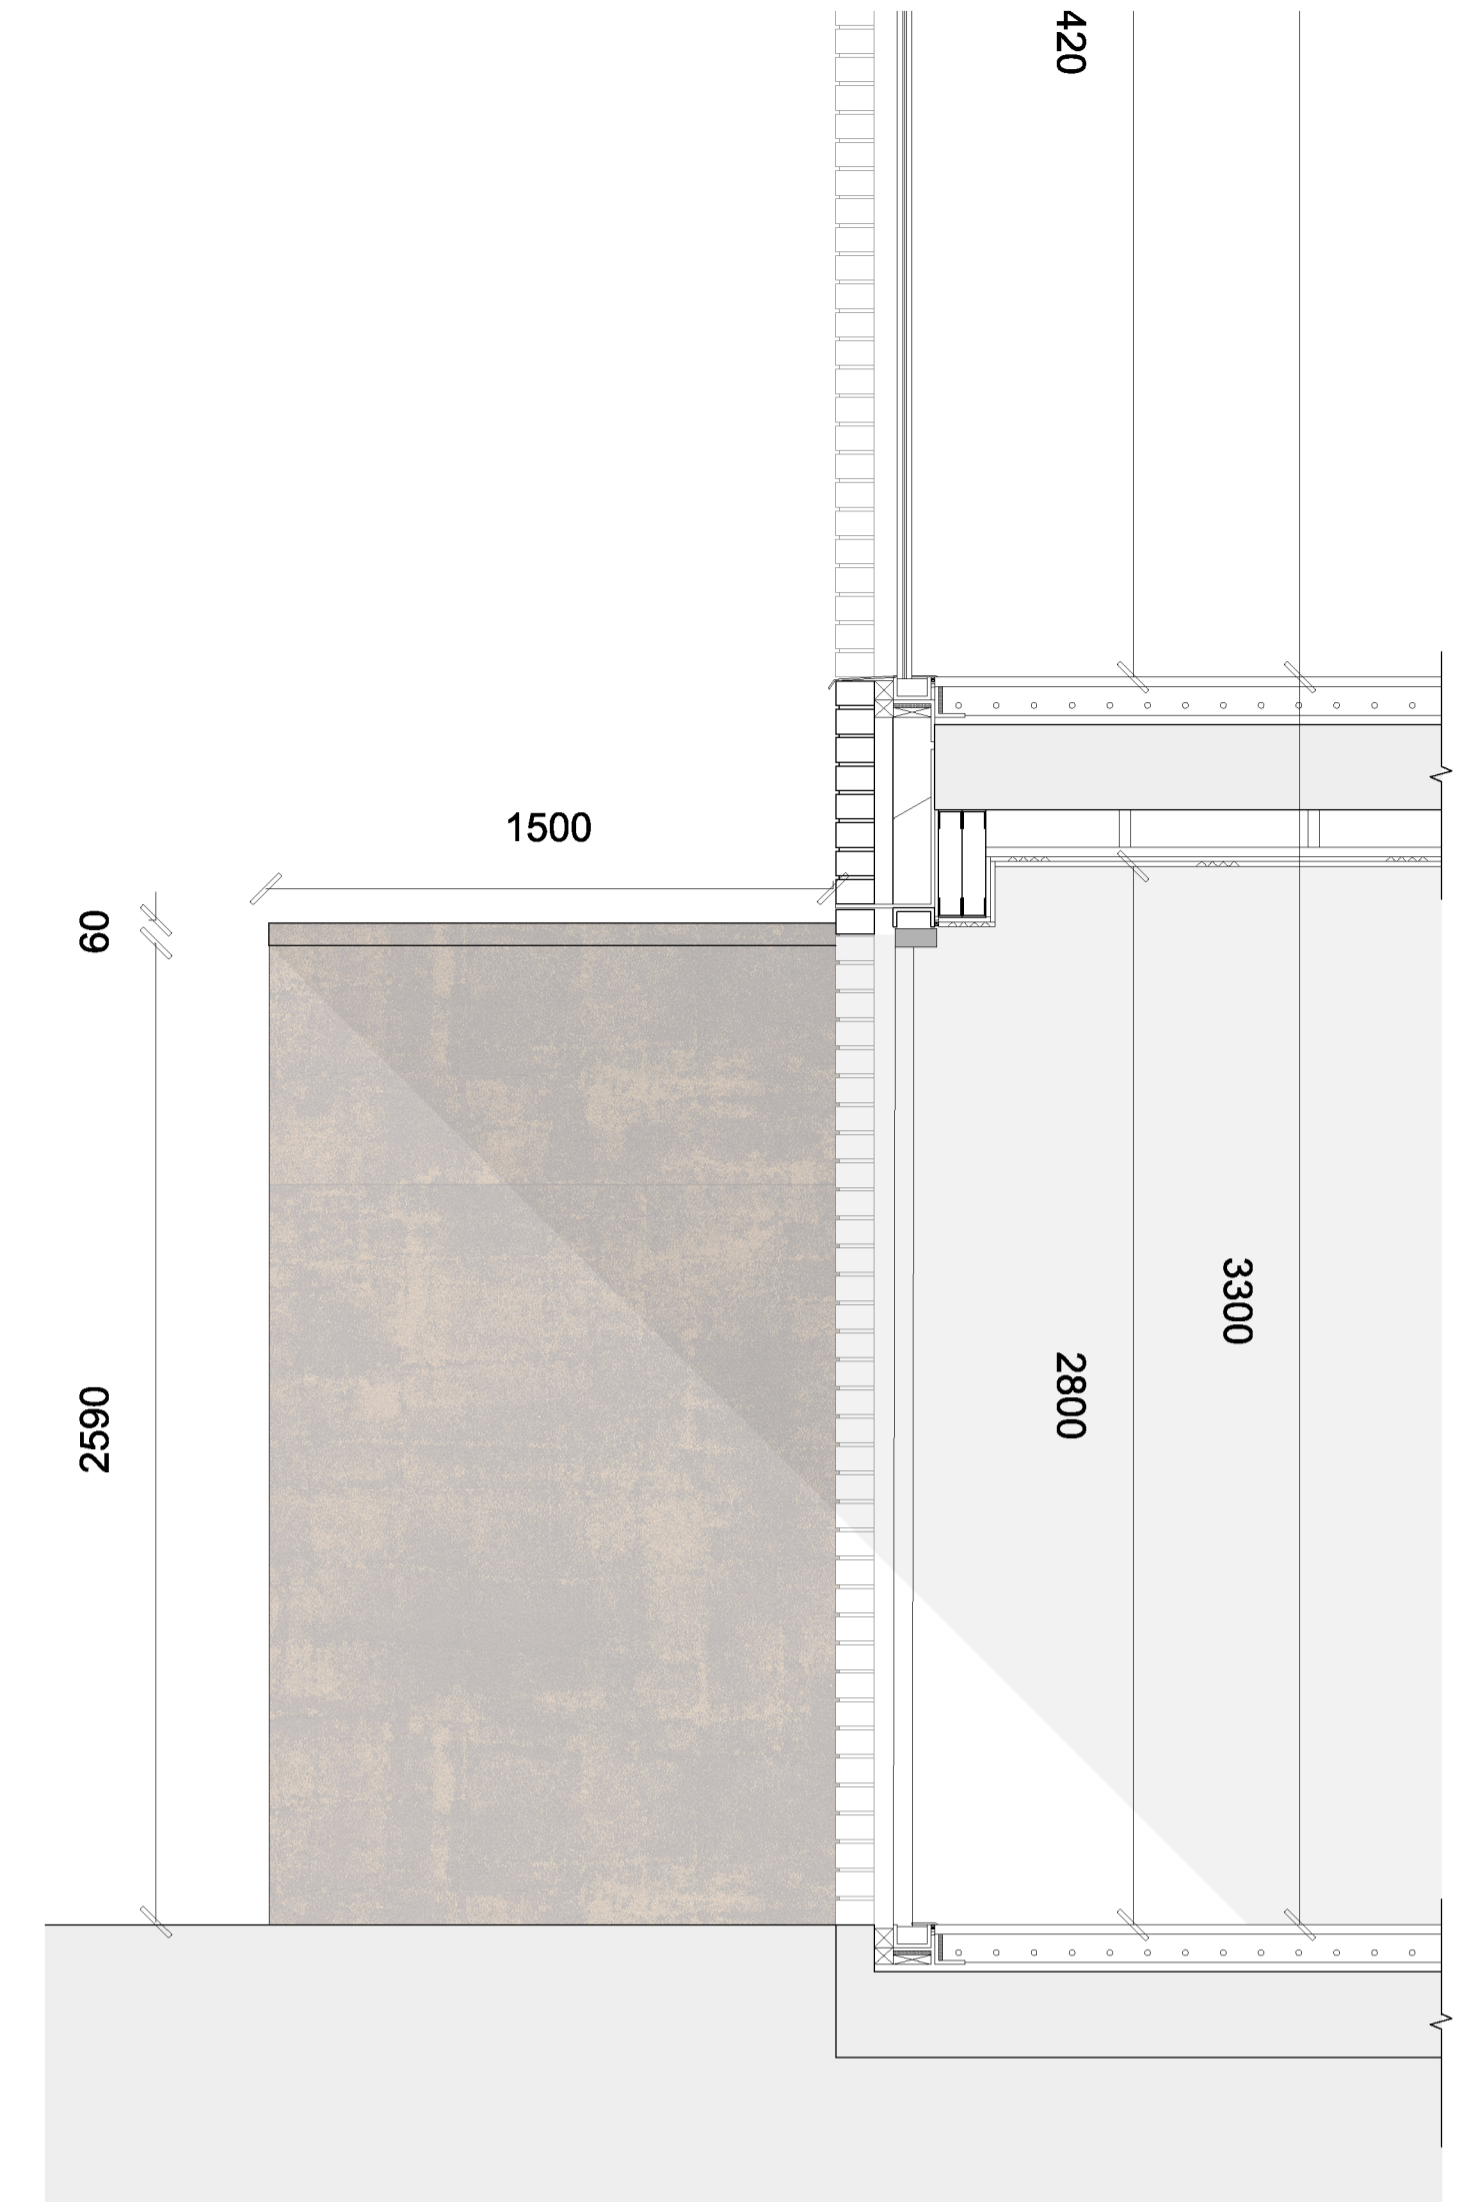

02 Section

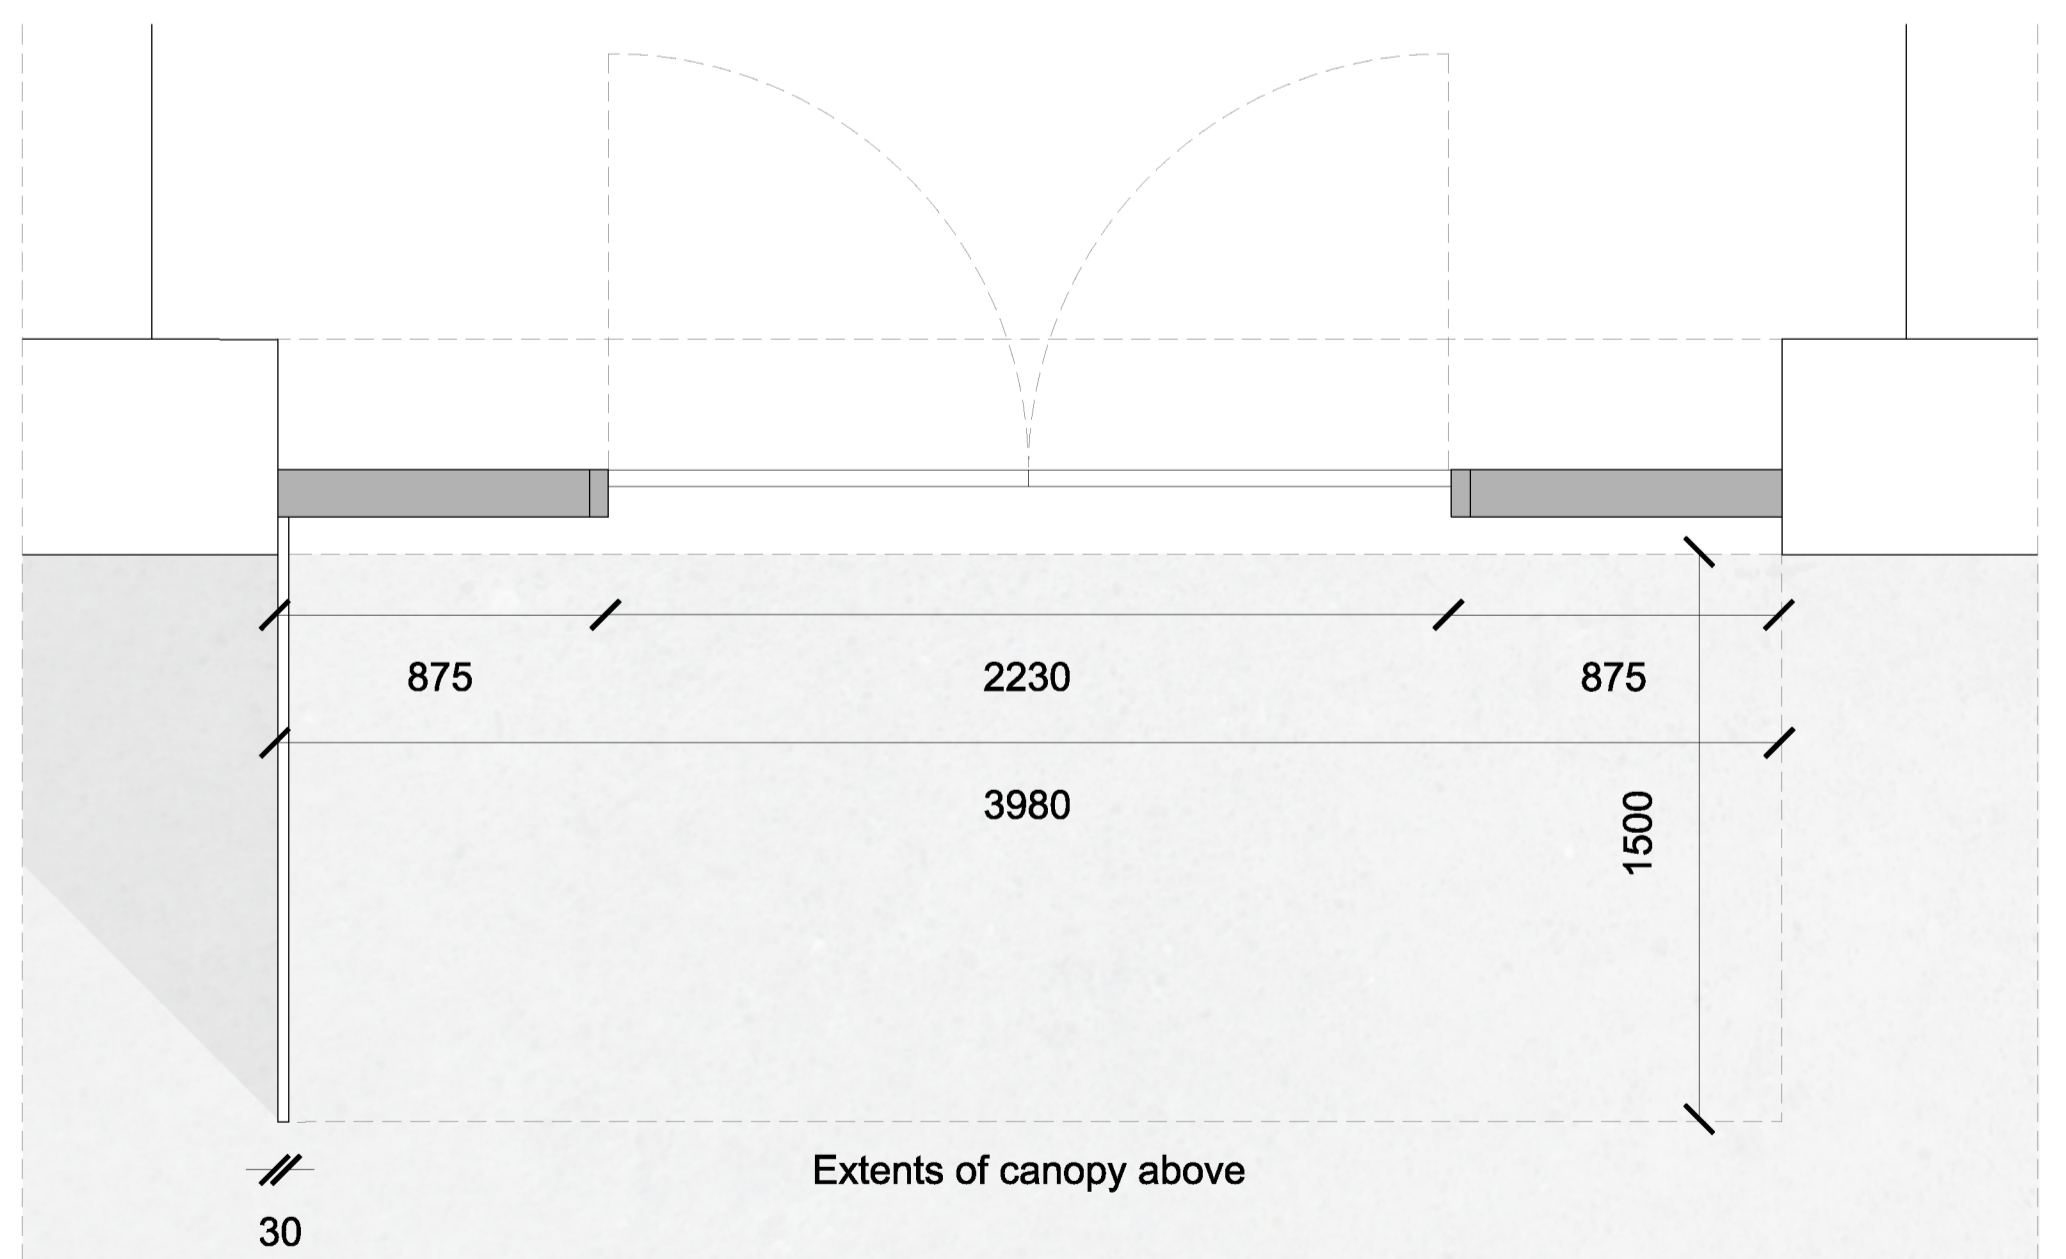

03 Plan

04 Isometric



DATE	REV	DESCRIPTION	CHK.
12/10/20	01	Issue for construction	DM
12/10/20	02	Revised door and canopy details	DM
12/10/20	03	Final design approval	DM