



- Red brick
- PPC metal canopy
- Metal framed entrance door
- Dark grey brick

01 Elevation

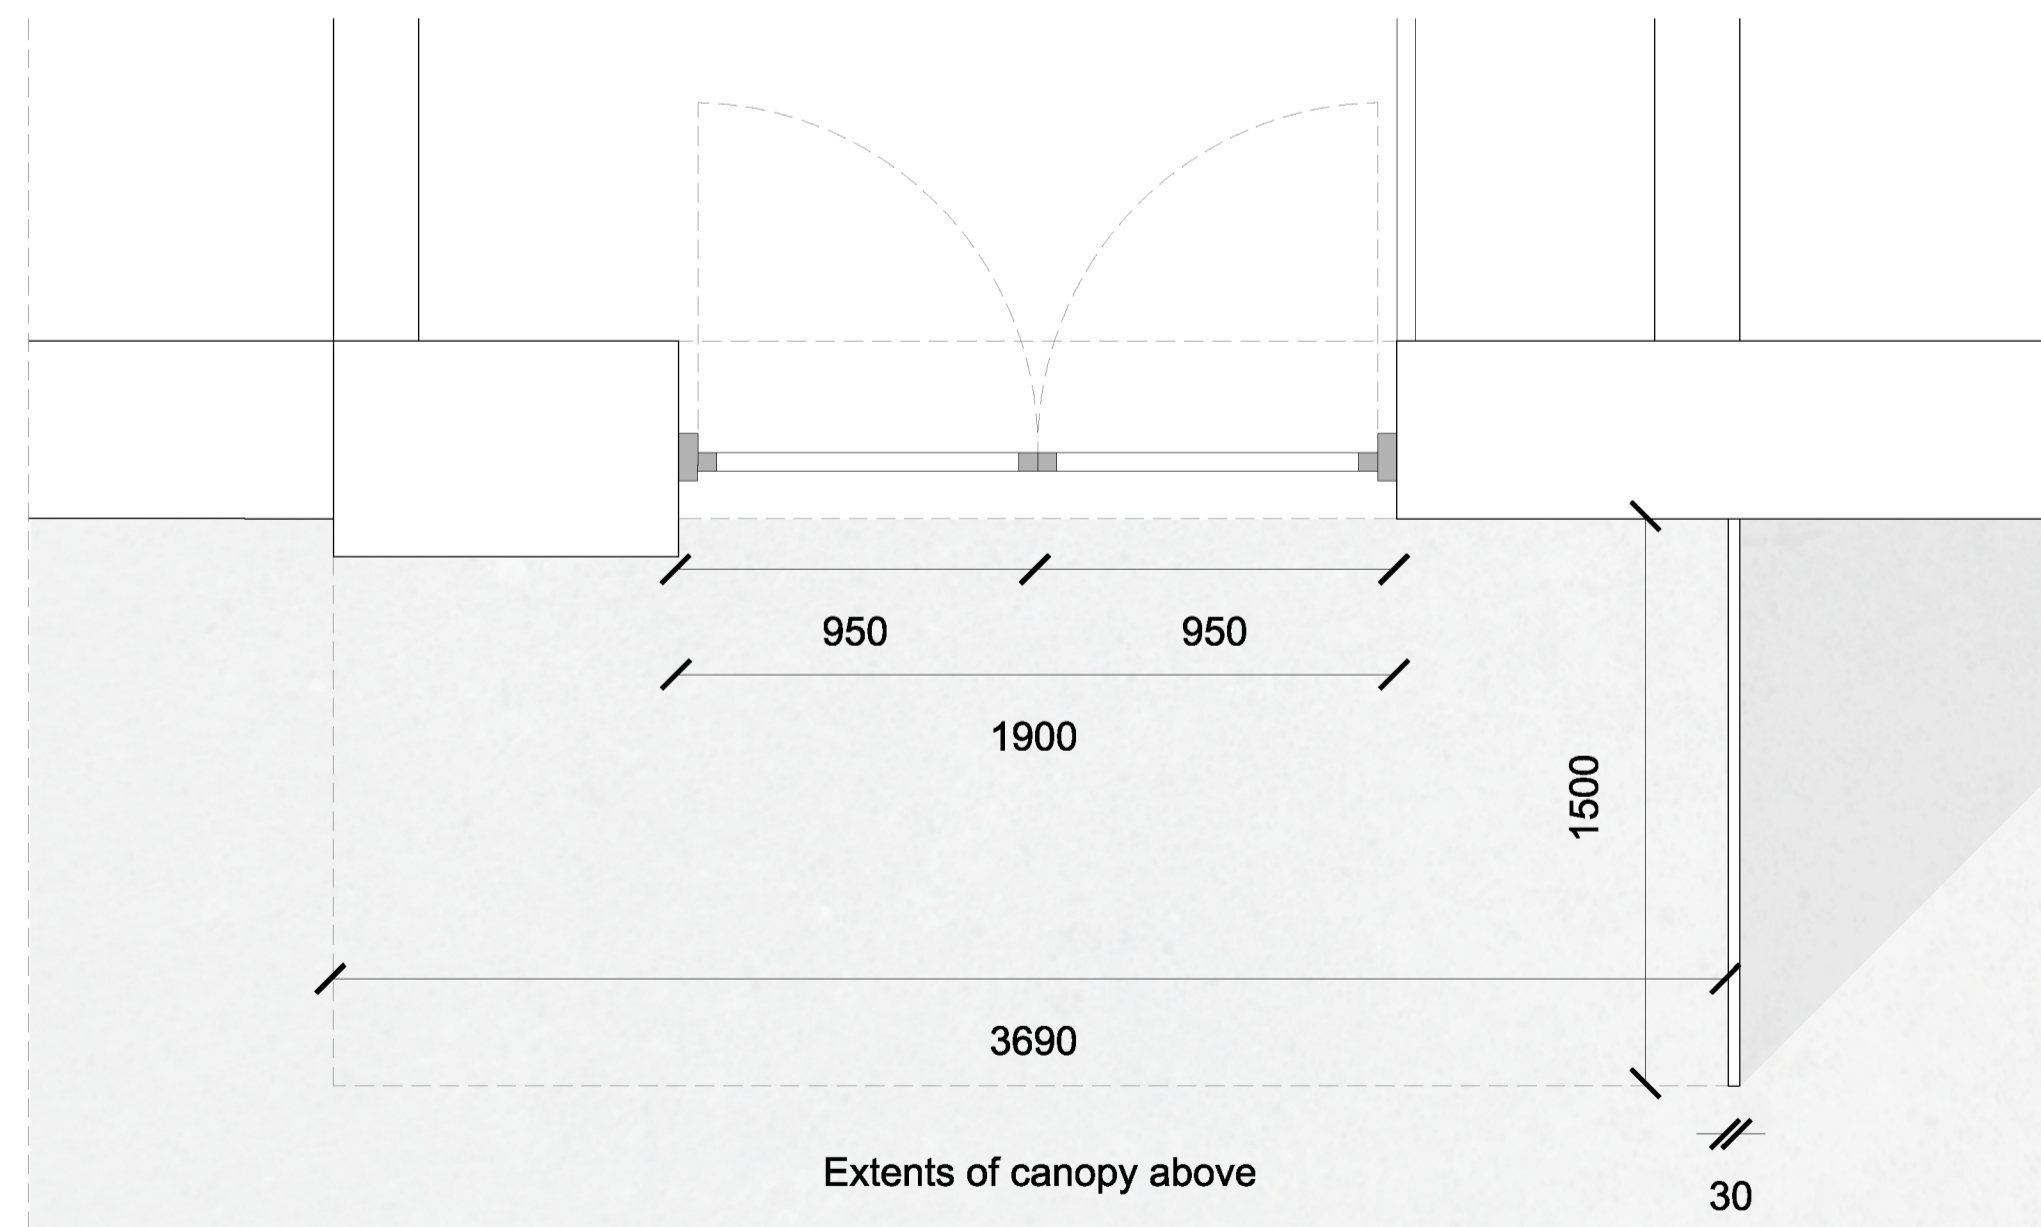

03 Plan

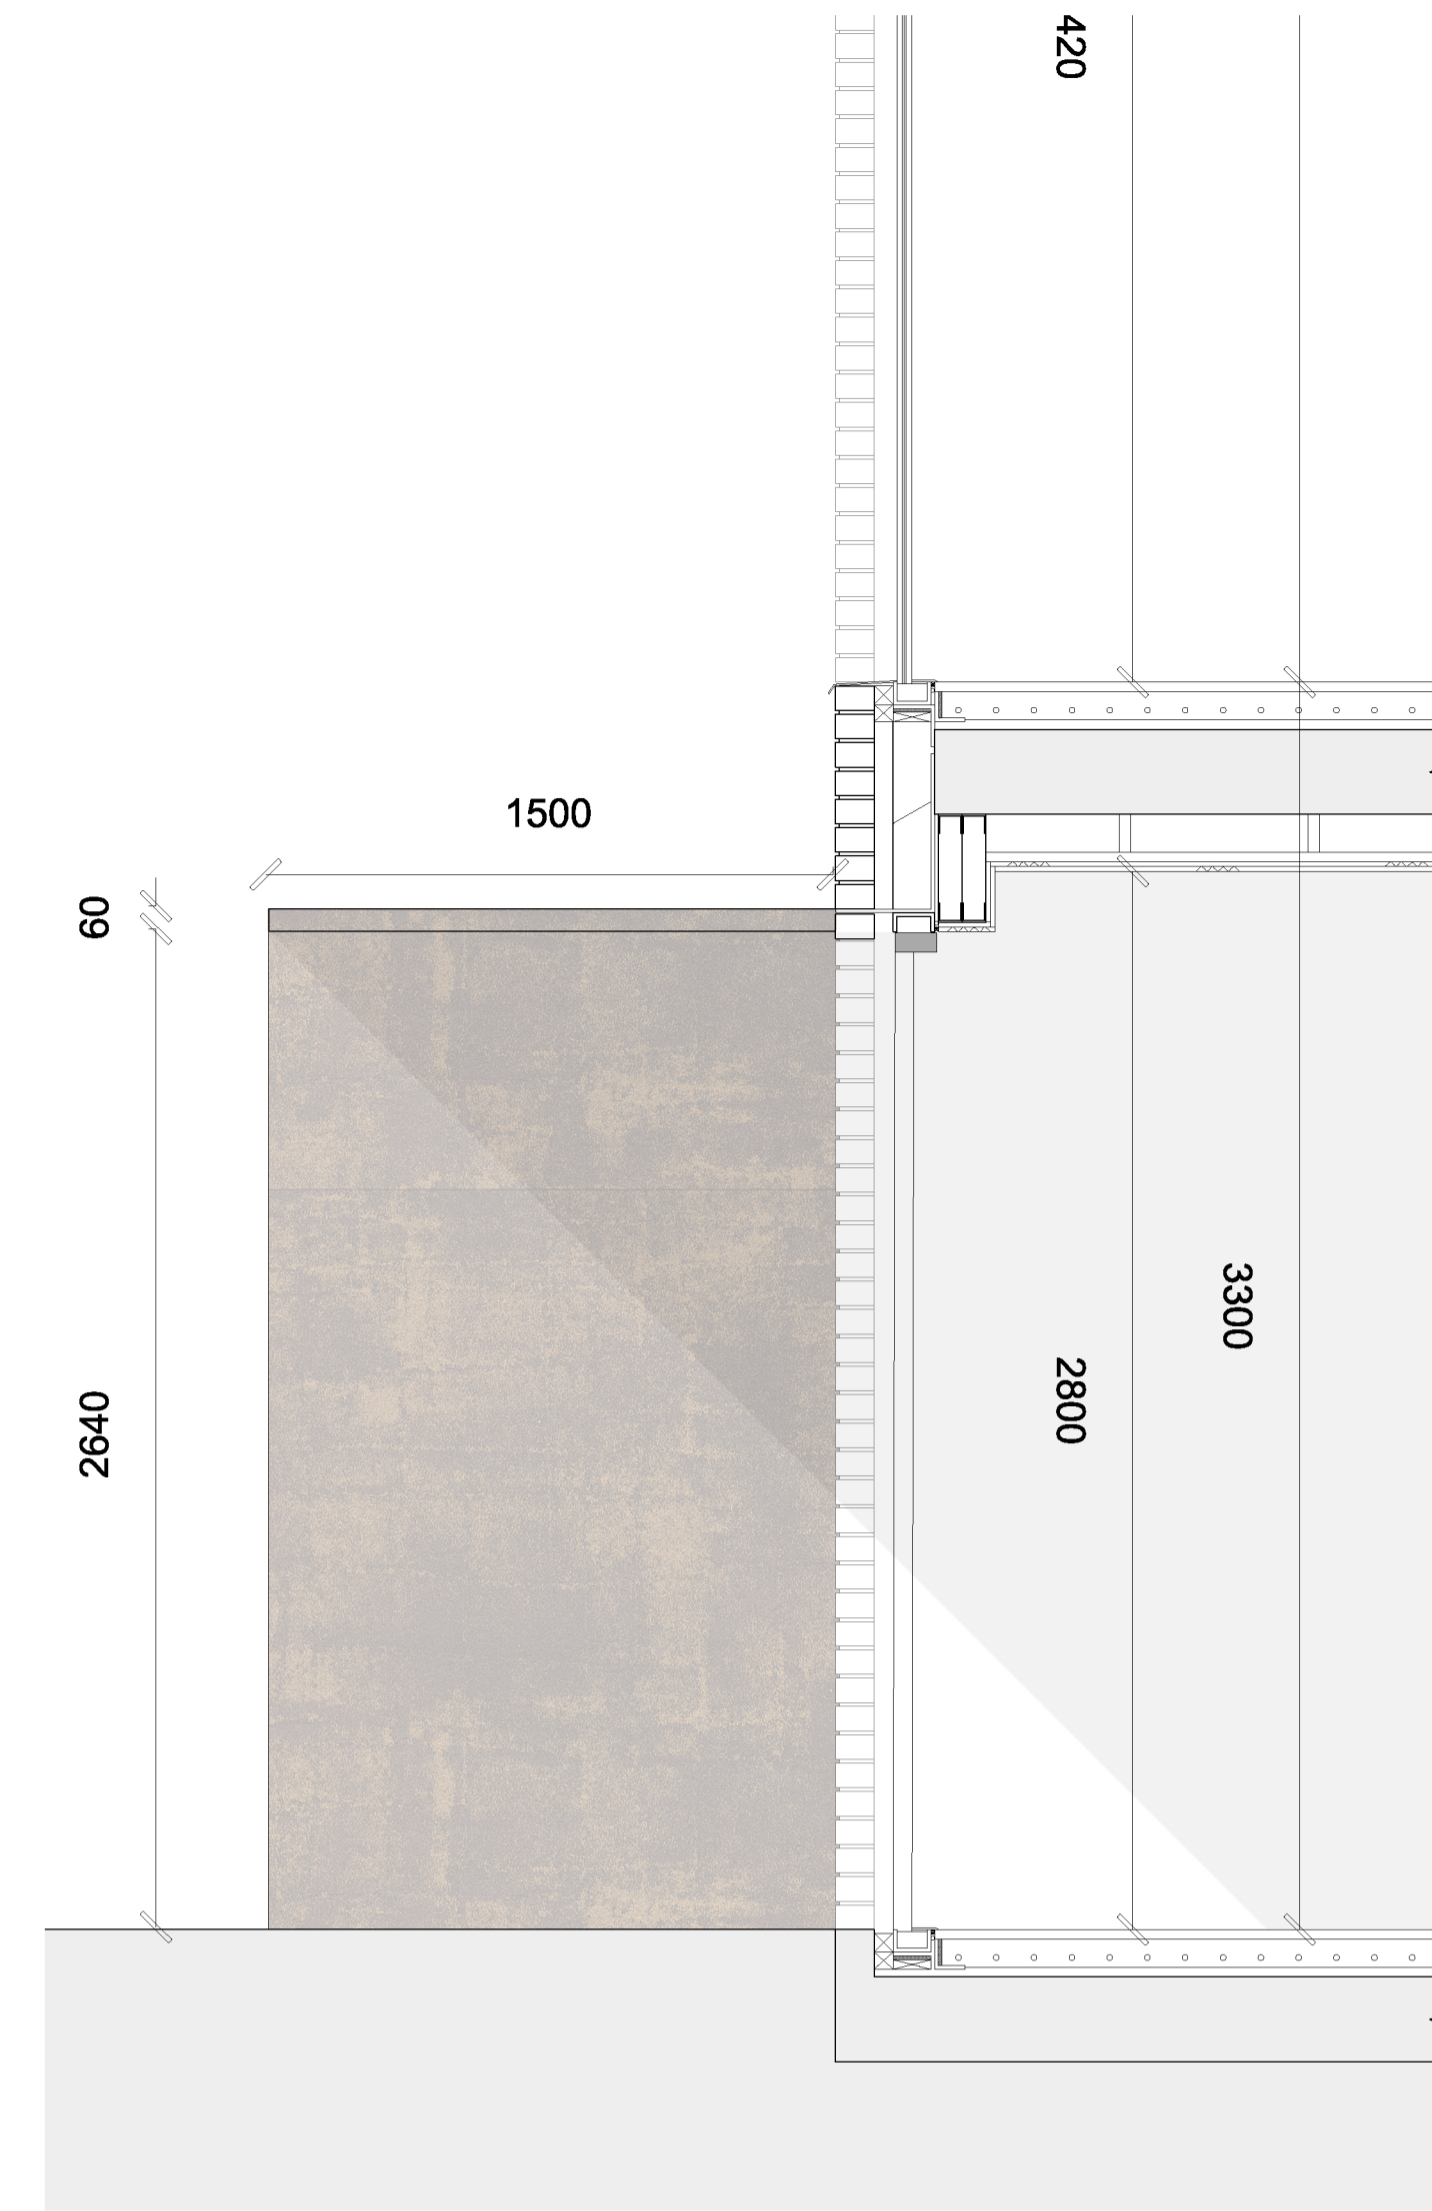

02 Section

04 Isometric



DATE	REV	DESCRIPTION	CHK.
12/10/20	01	ISSUE FOR PERMIT	DM
12/10/20	02	REVISED PERMIT	DM
12/10/20	03	REVISED PERMIT	DM
12/10/20	04	REVISED PERMIT	DM
12/10/20	05	REVISED PERMIT	DM