



01 Elevation

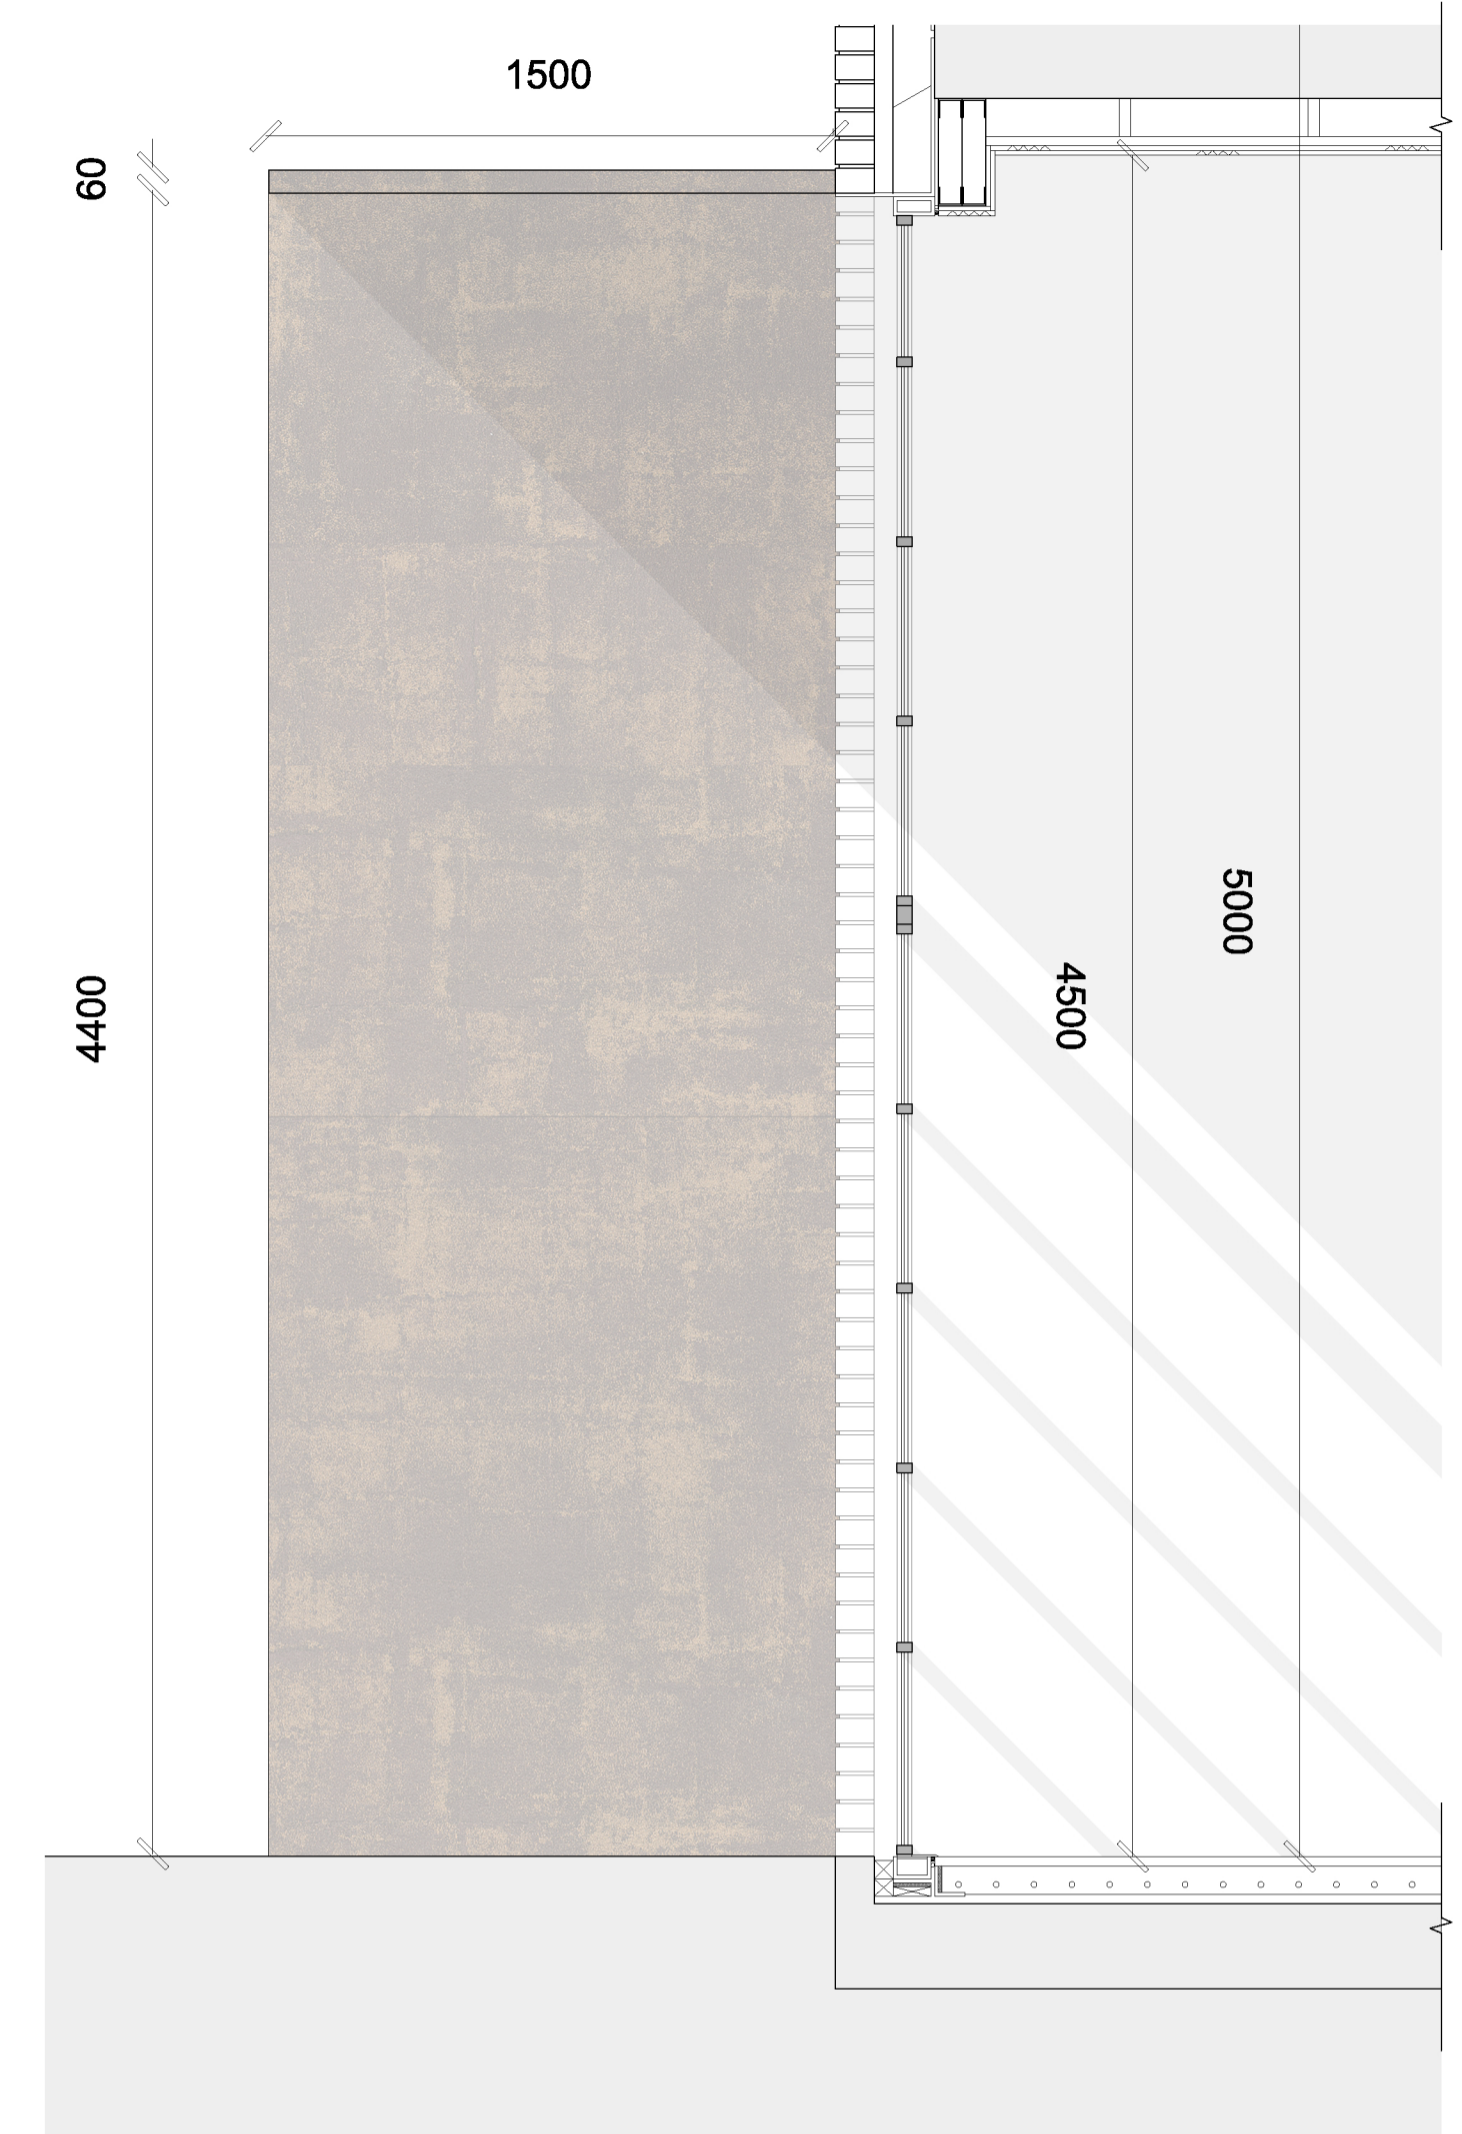

02 Section

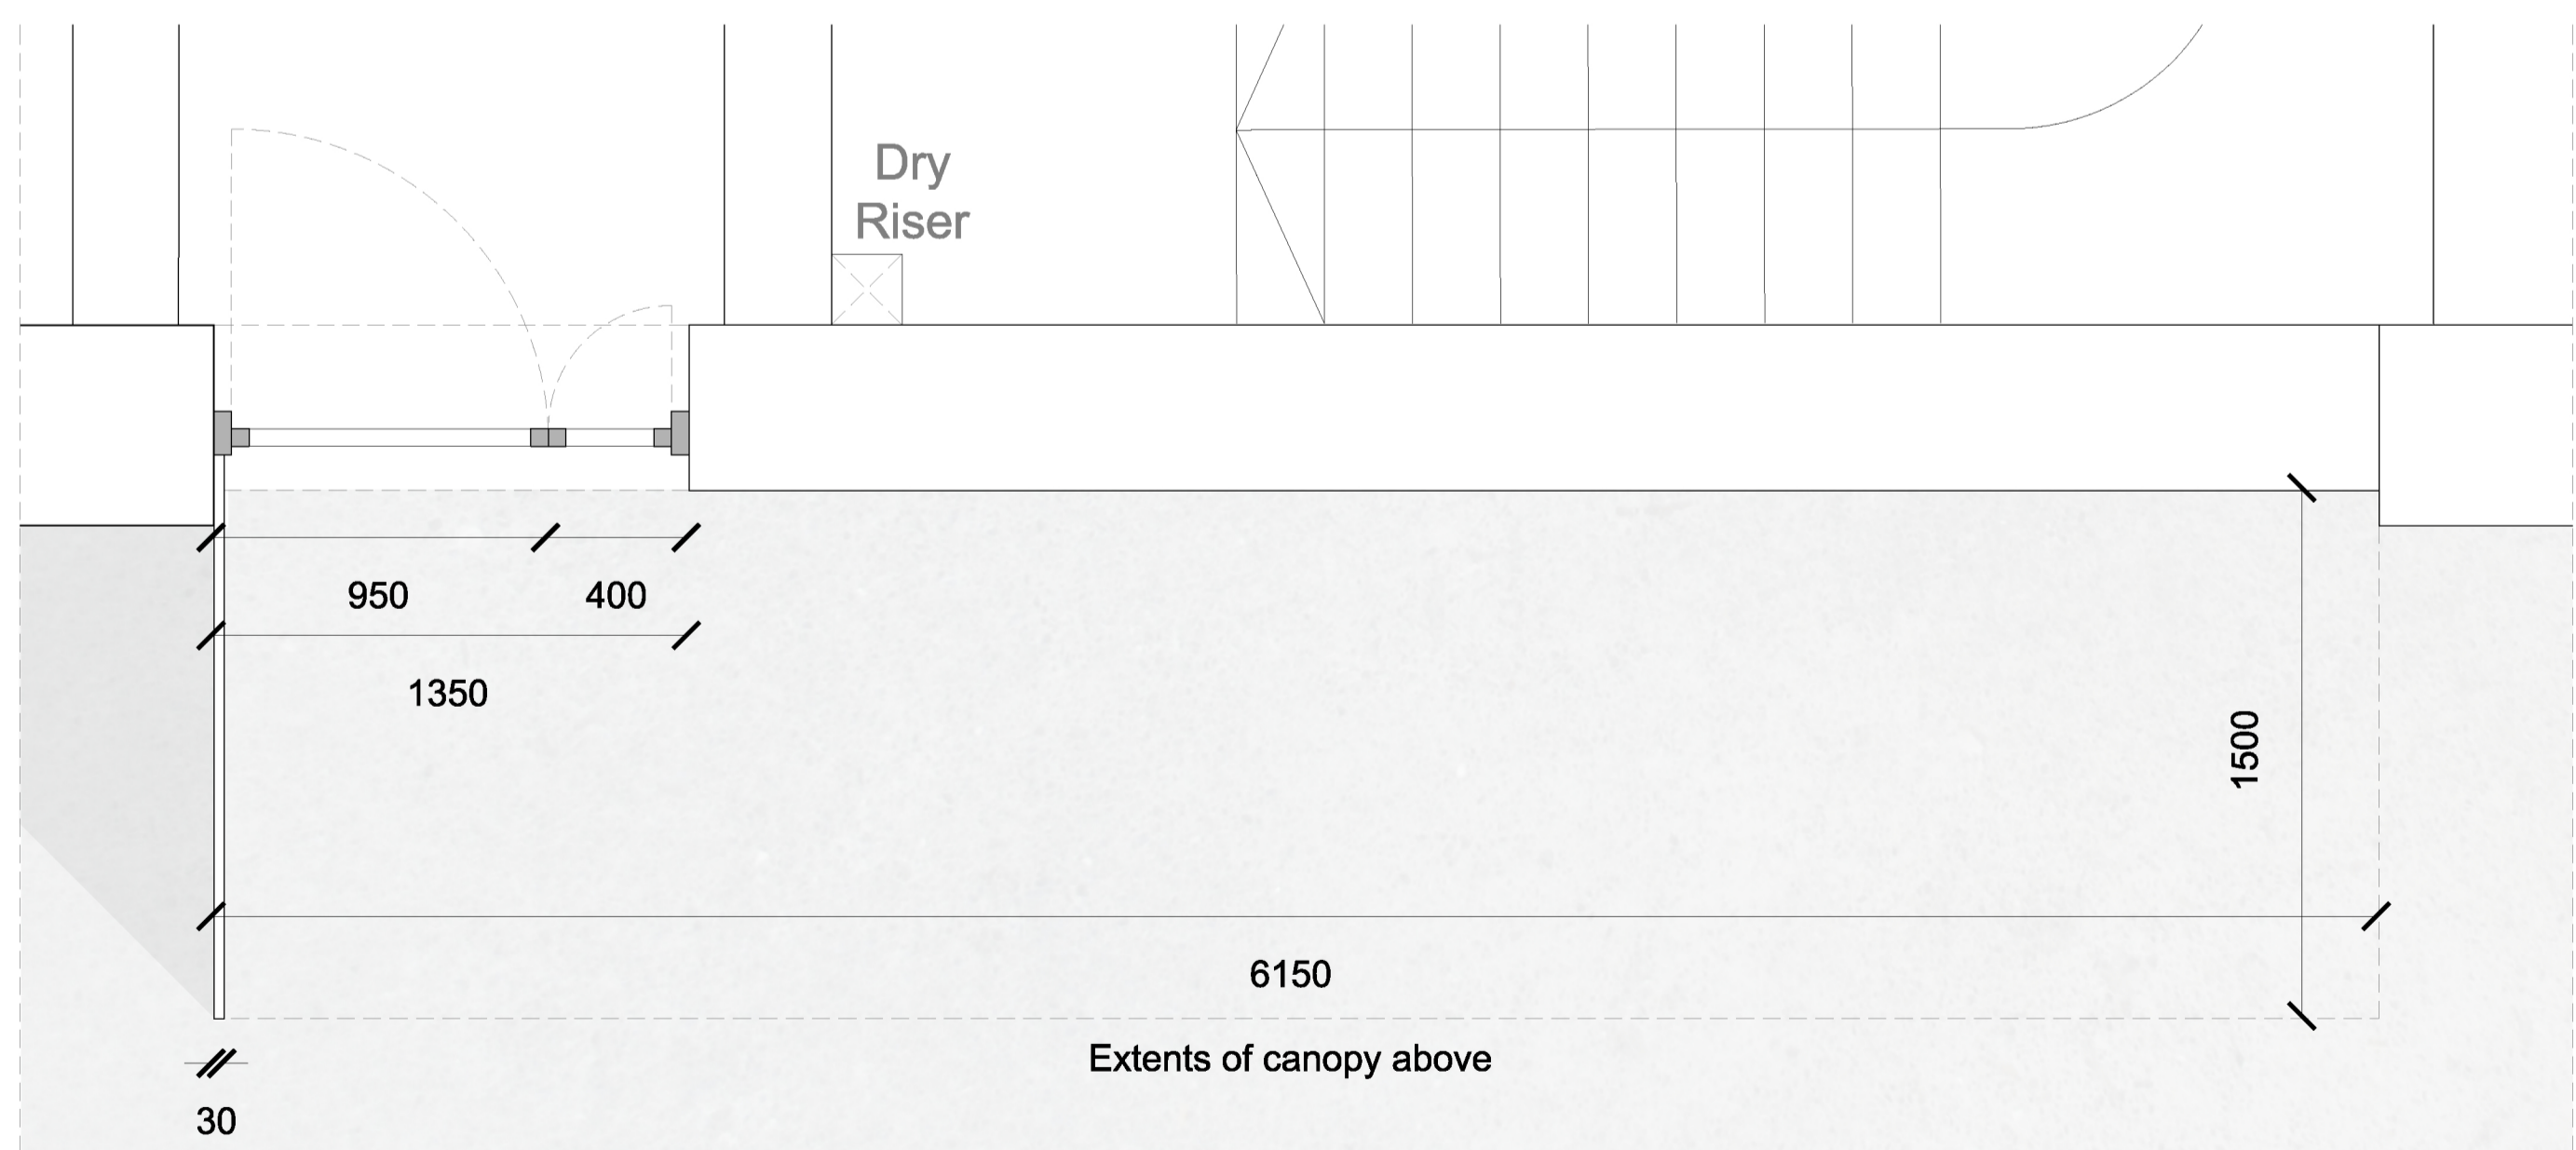

03 Plan

04 Isometric



DATE	REV	DESCRIPTION	CHK.
12/10/20	01	ISSUE FOR PERMIT	DM
12/10/20	02	ISSUE FOR PERMIT	DM
