






01 Elevation

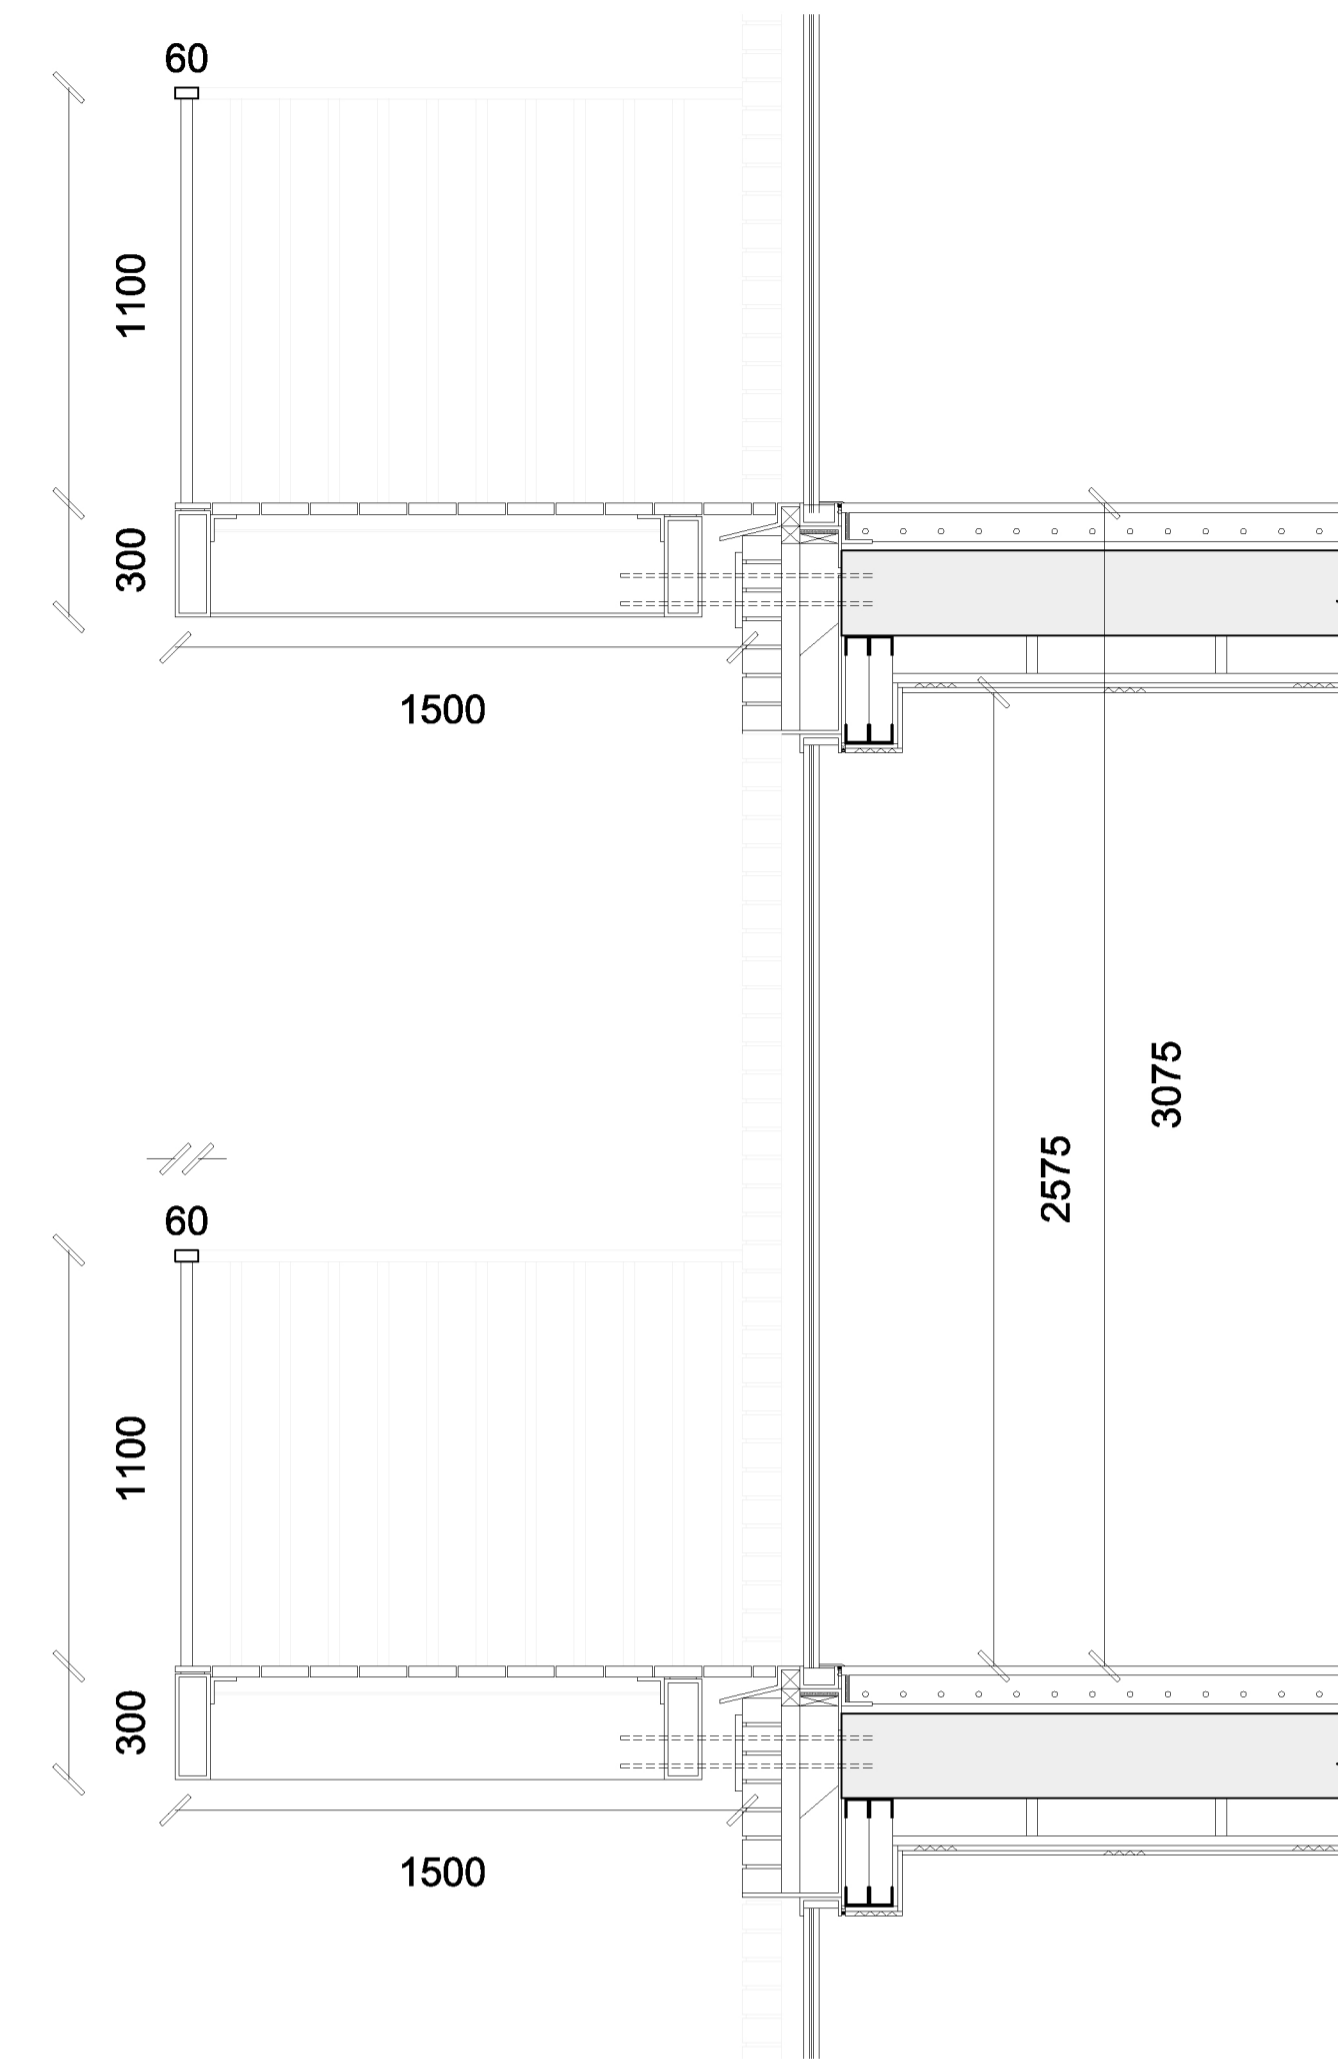

02 Section

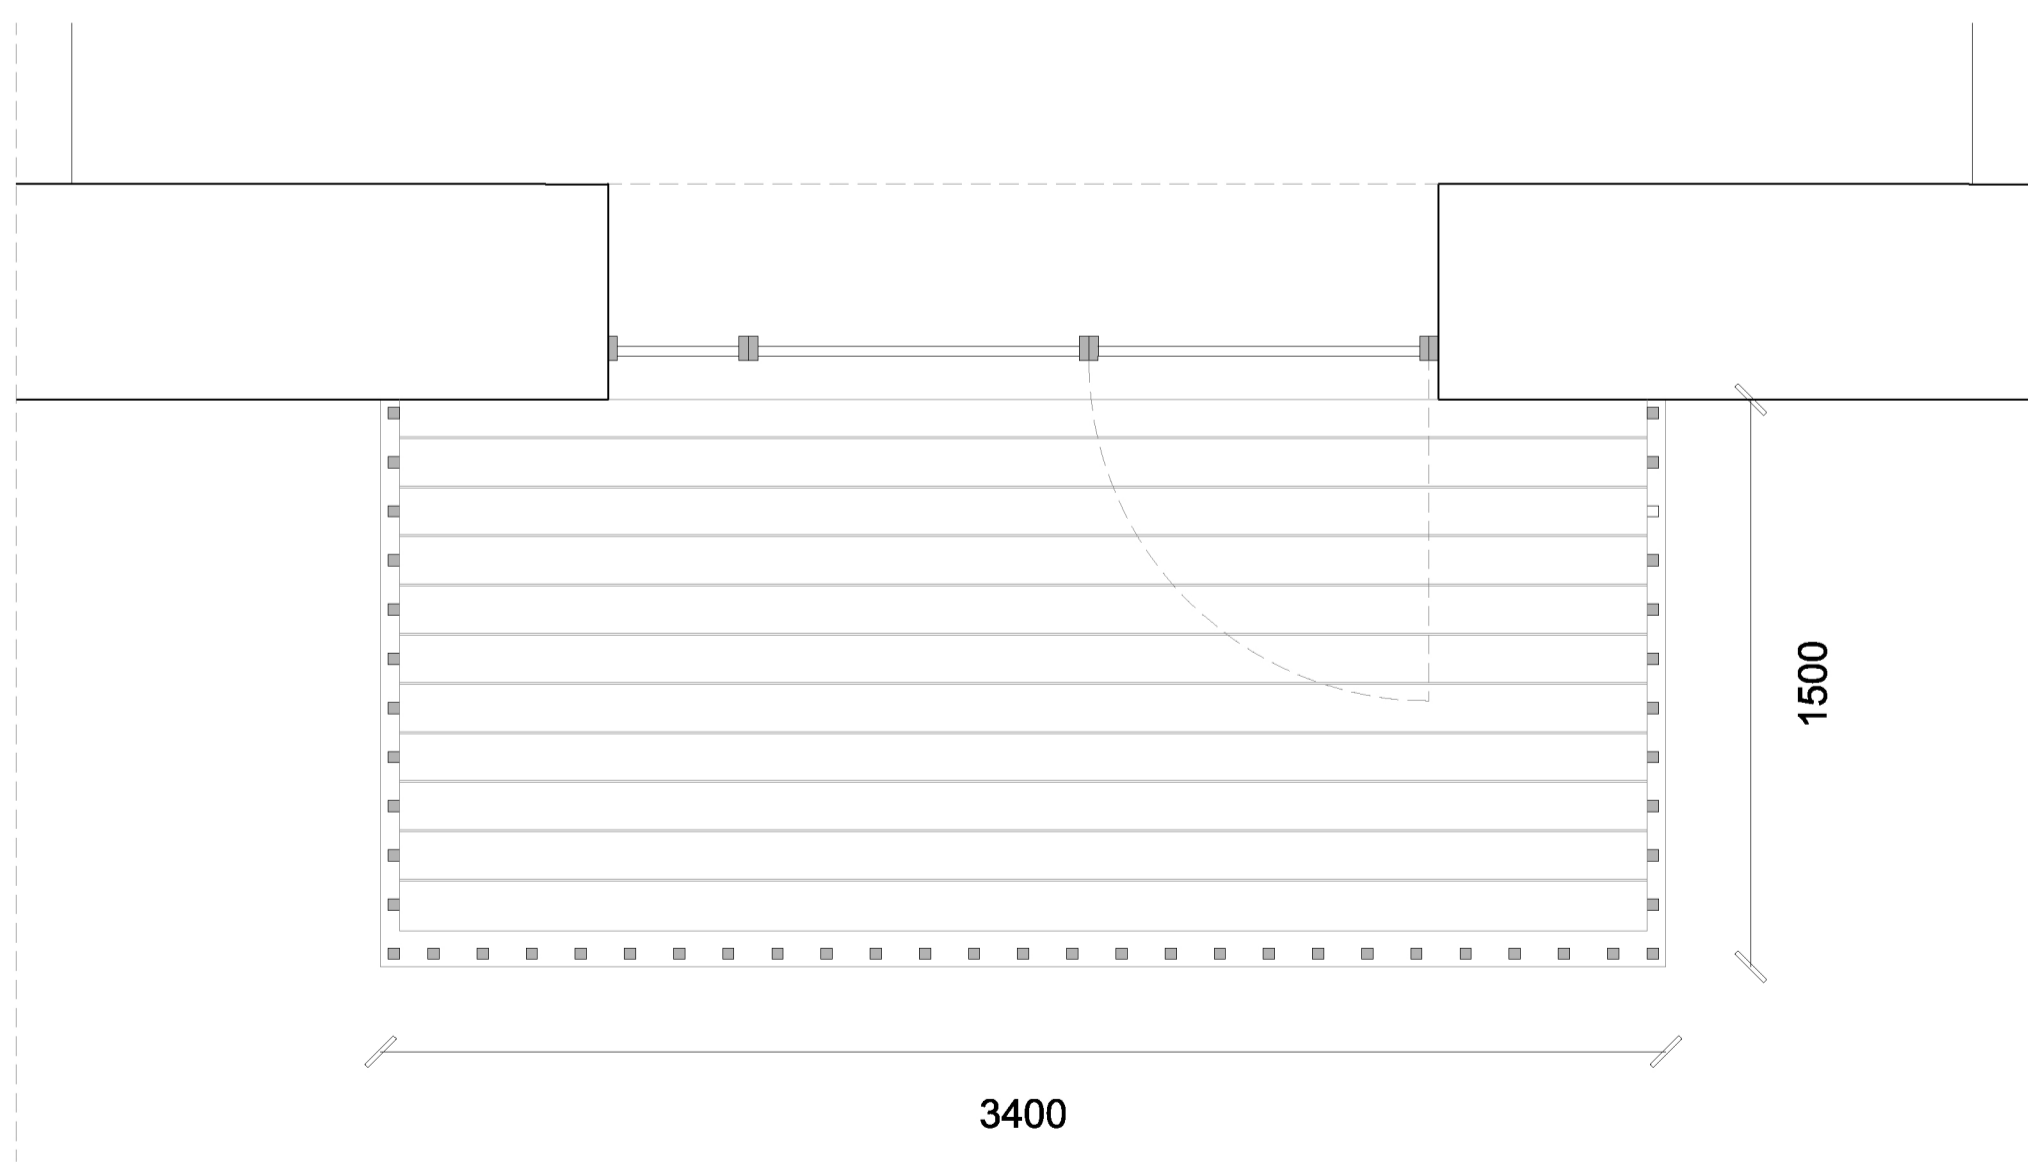

03 Plan

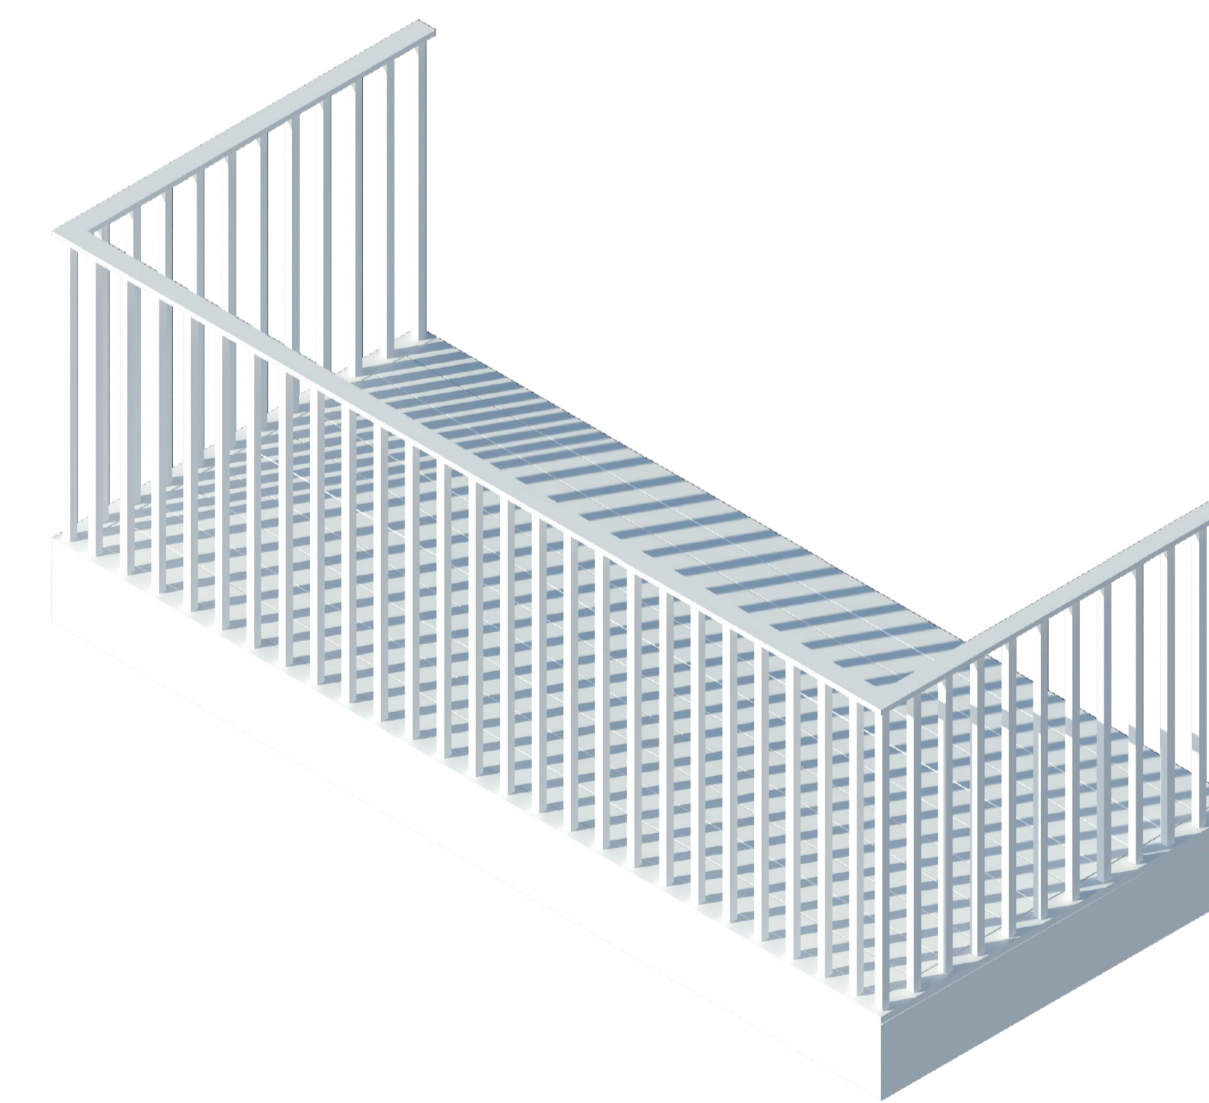

04 Isometric



DATE	REV.	DESCRIPTION	CHK.
01/10/15	01	ISSUE FOR PERMIT	DM
02/10/15	02	ISSUE FOR PERMIT	DM
03/10/15	03	ISSUE FOR PERMIT	DM
04/10/15	04	ISSUE FOR PERMIT	DM
05/10/15	05	ISSUE FOR PERMIT	DM
06/10/15	06	ISSUE FOR PERMIT	DM
07/10/15	07	ISSUE FOR PERMIT	DM
08/10/15	08	ISSUE FOR PERMIT	DM
09/10/15	09	ISSUE FOR PERMIT	DM
10/10/15	10	ISSUE FOR PERMIT	DM