






01 Elevation

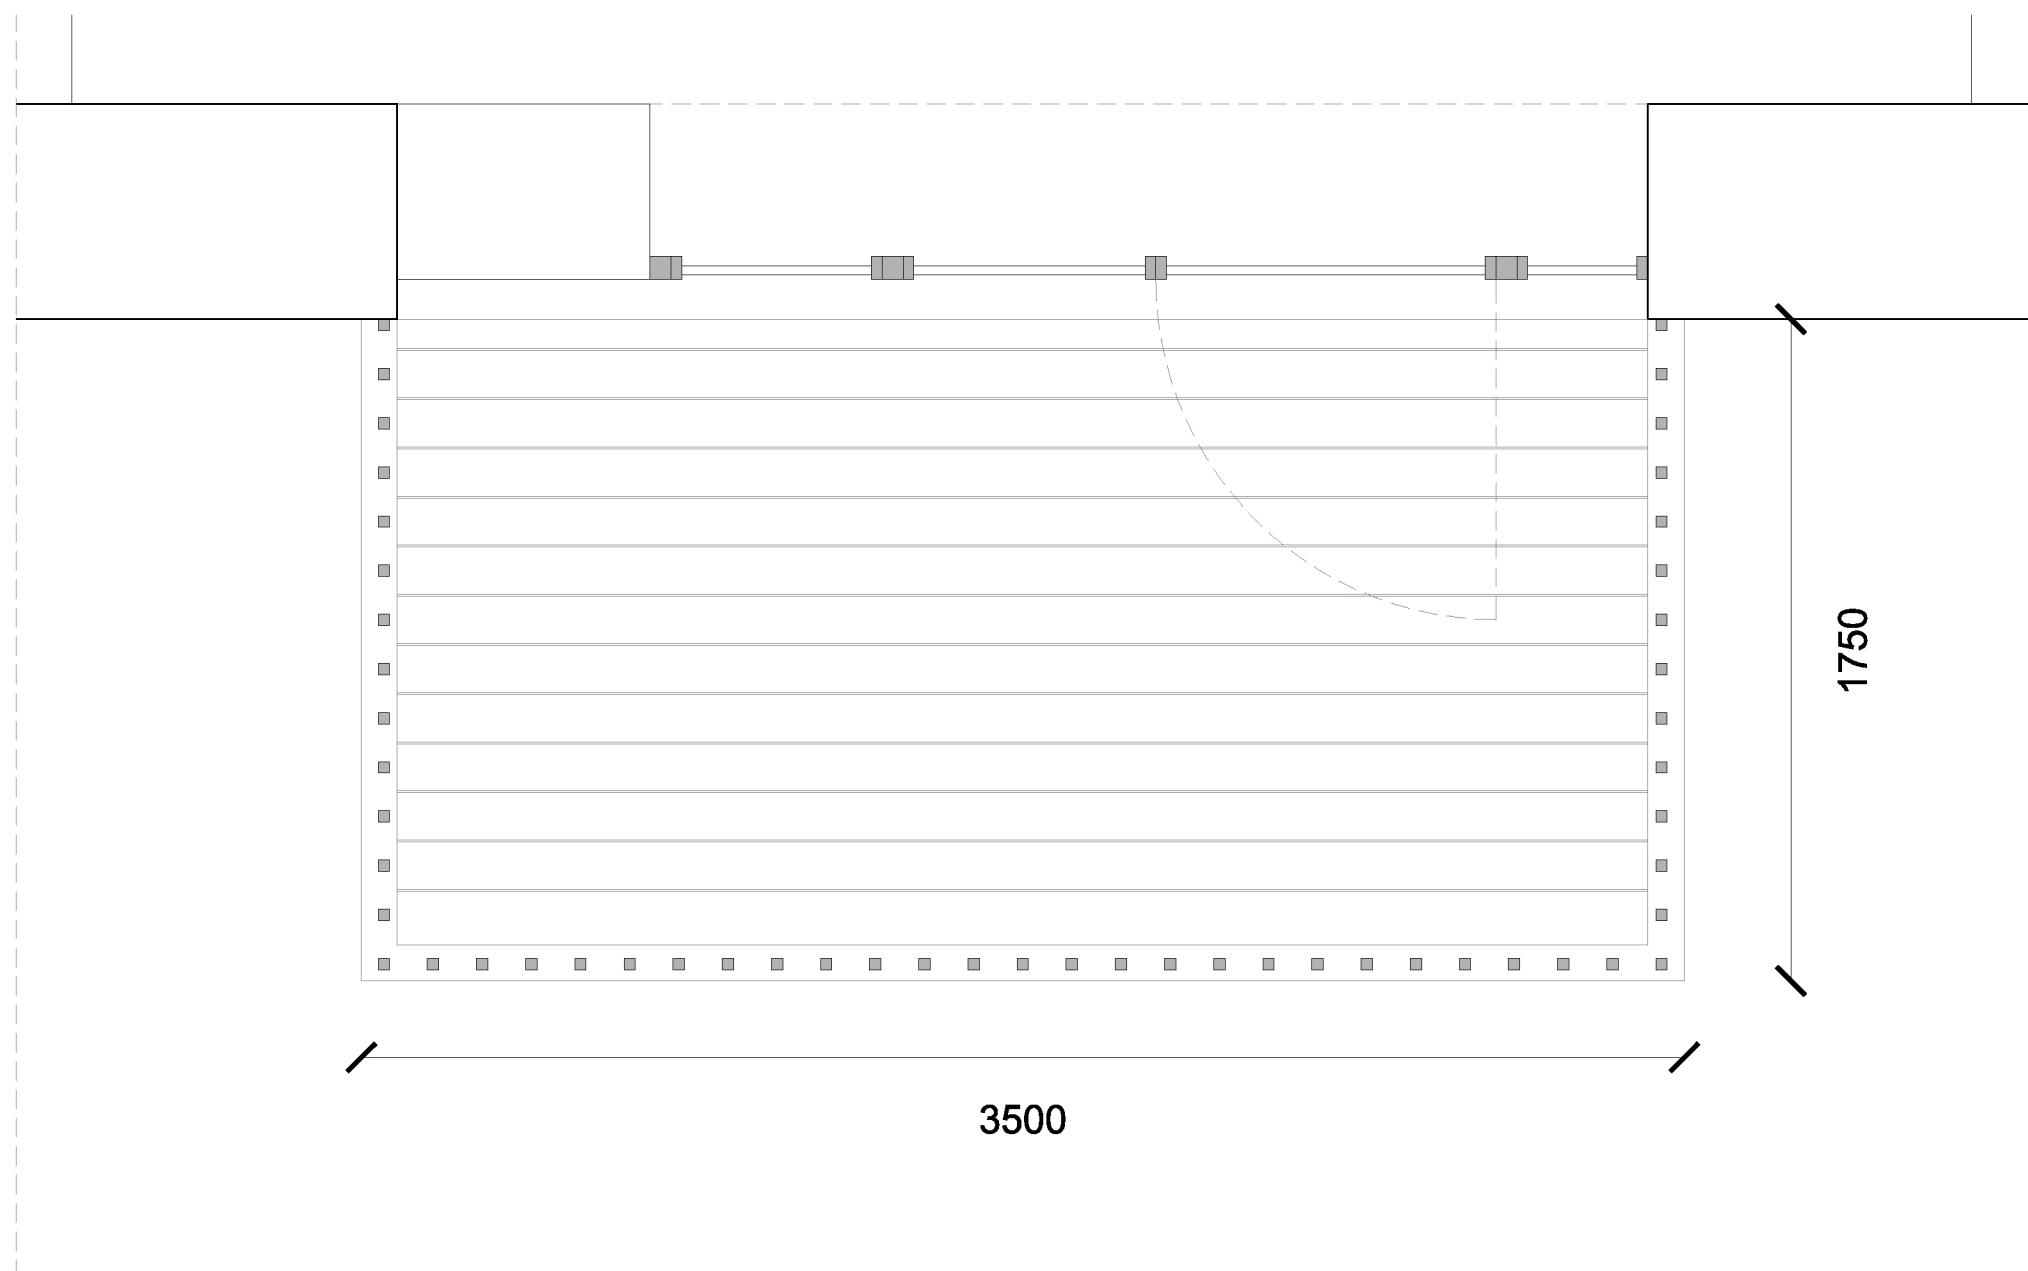

03 Plan

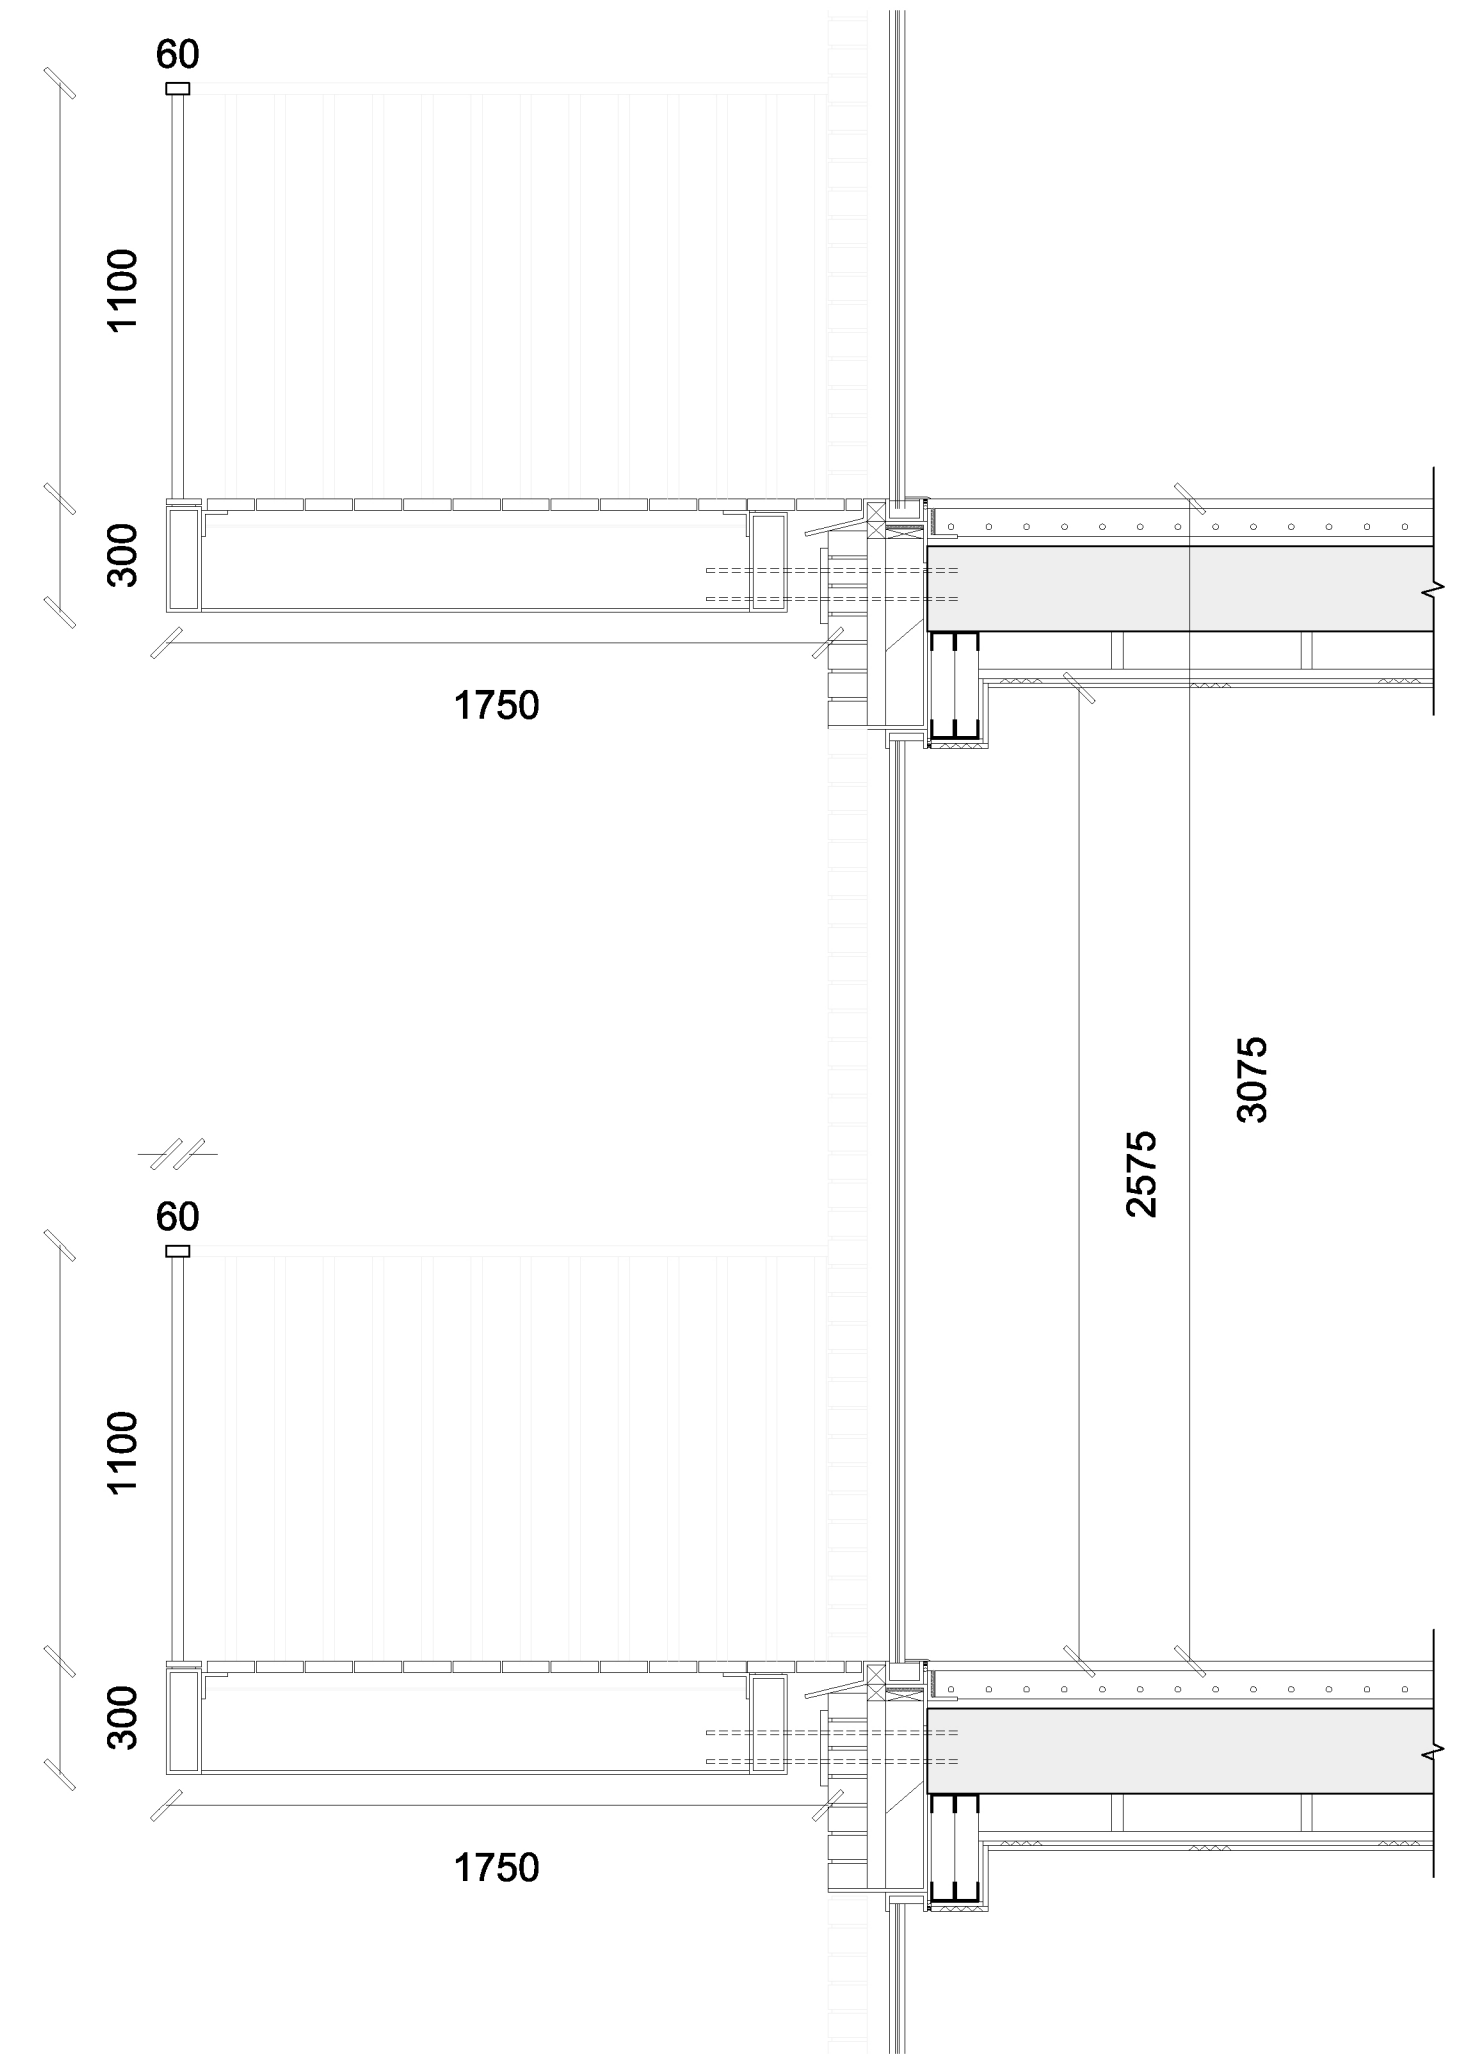

02 Section

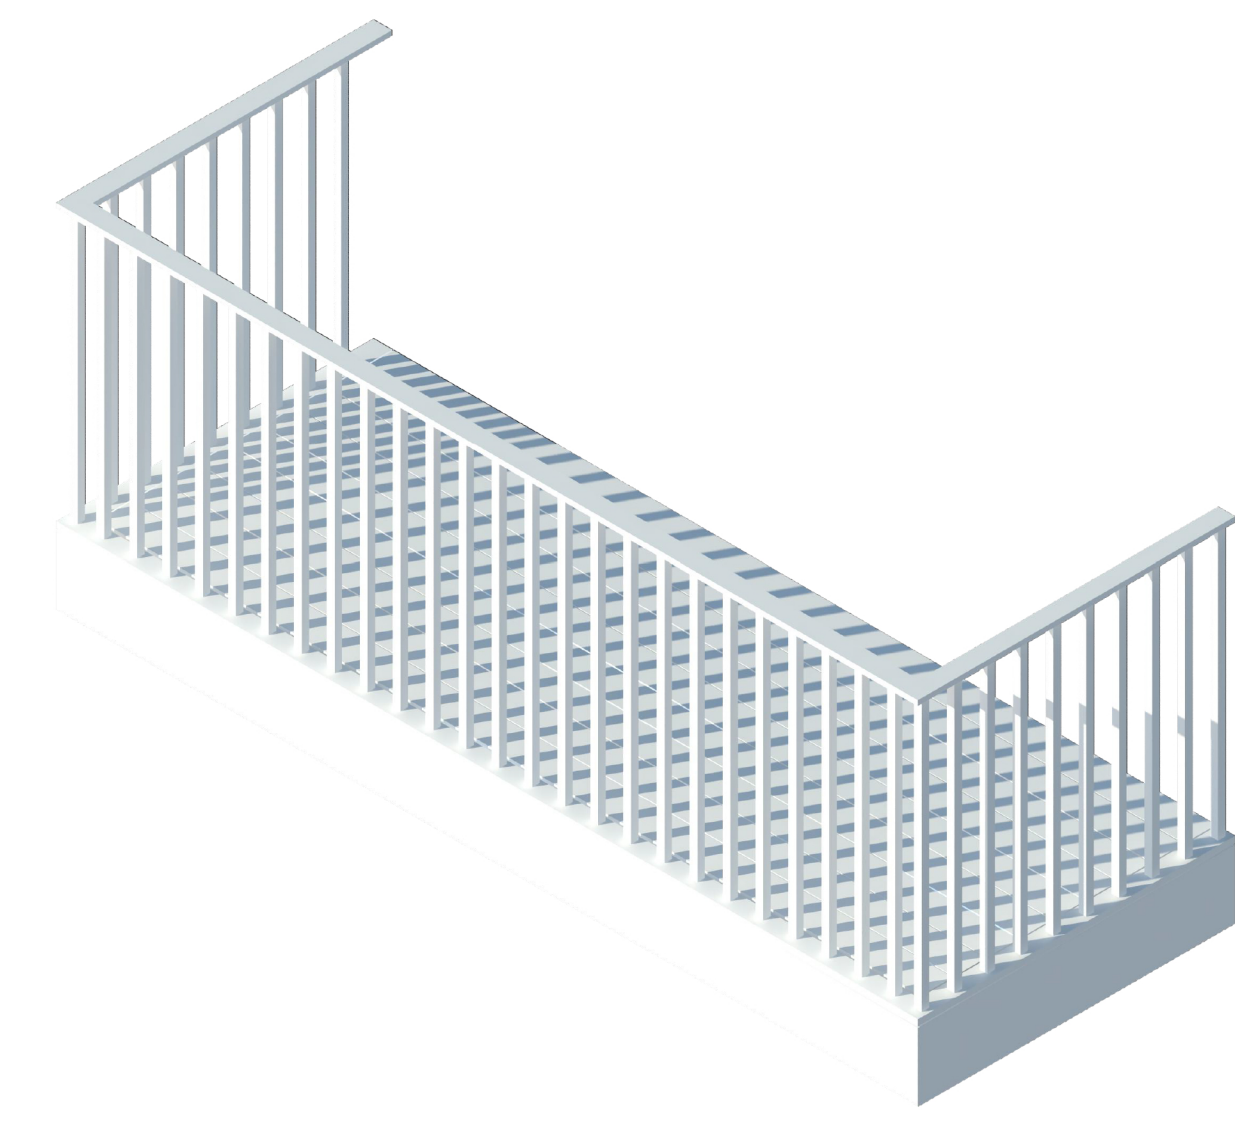

04 Isometric