






01 Elevation

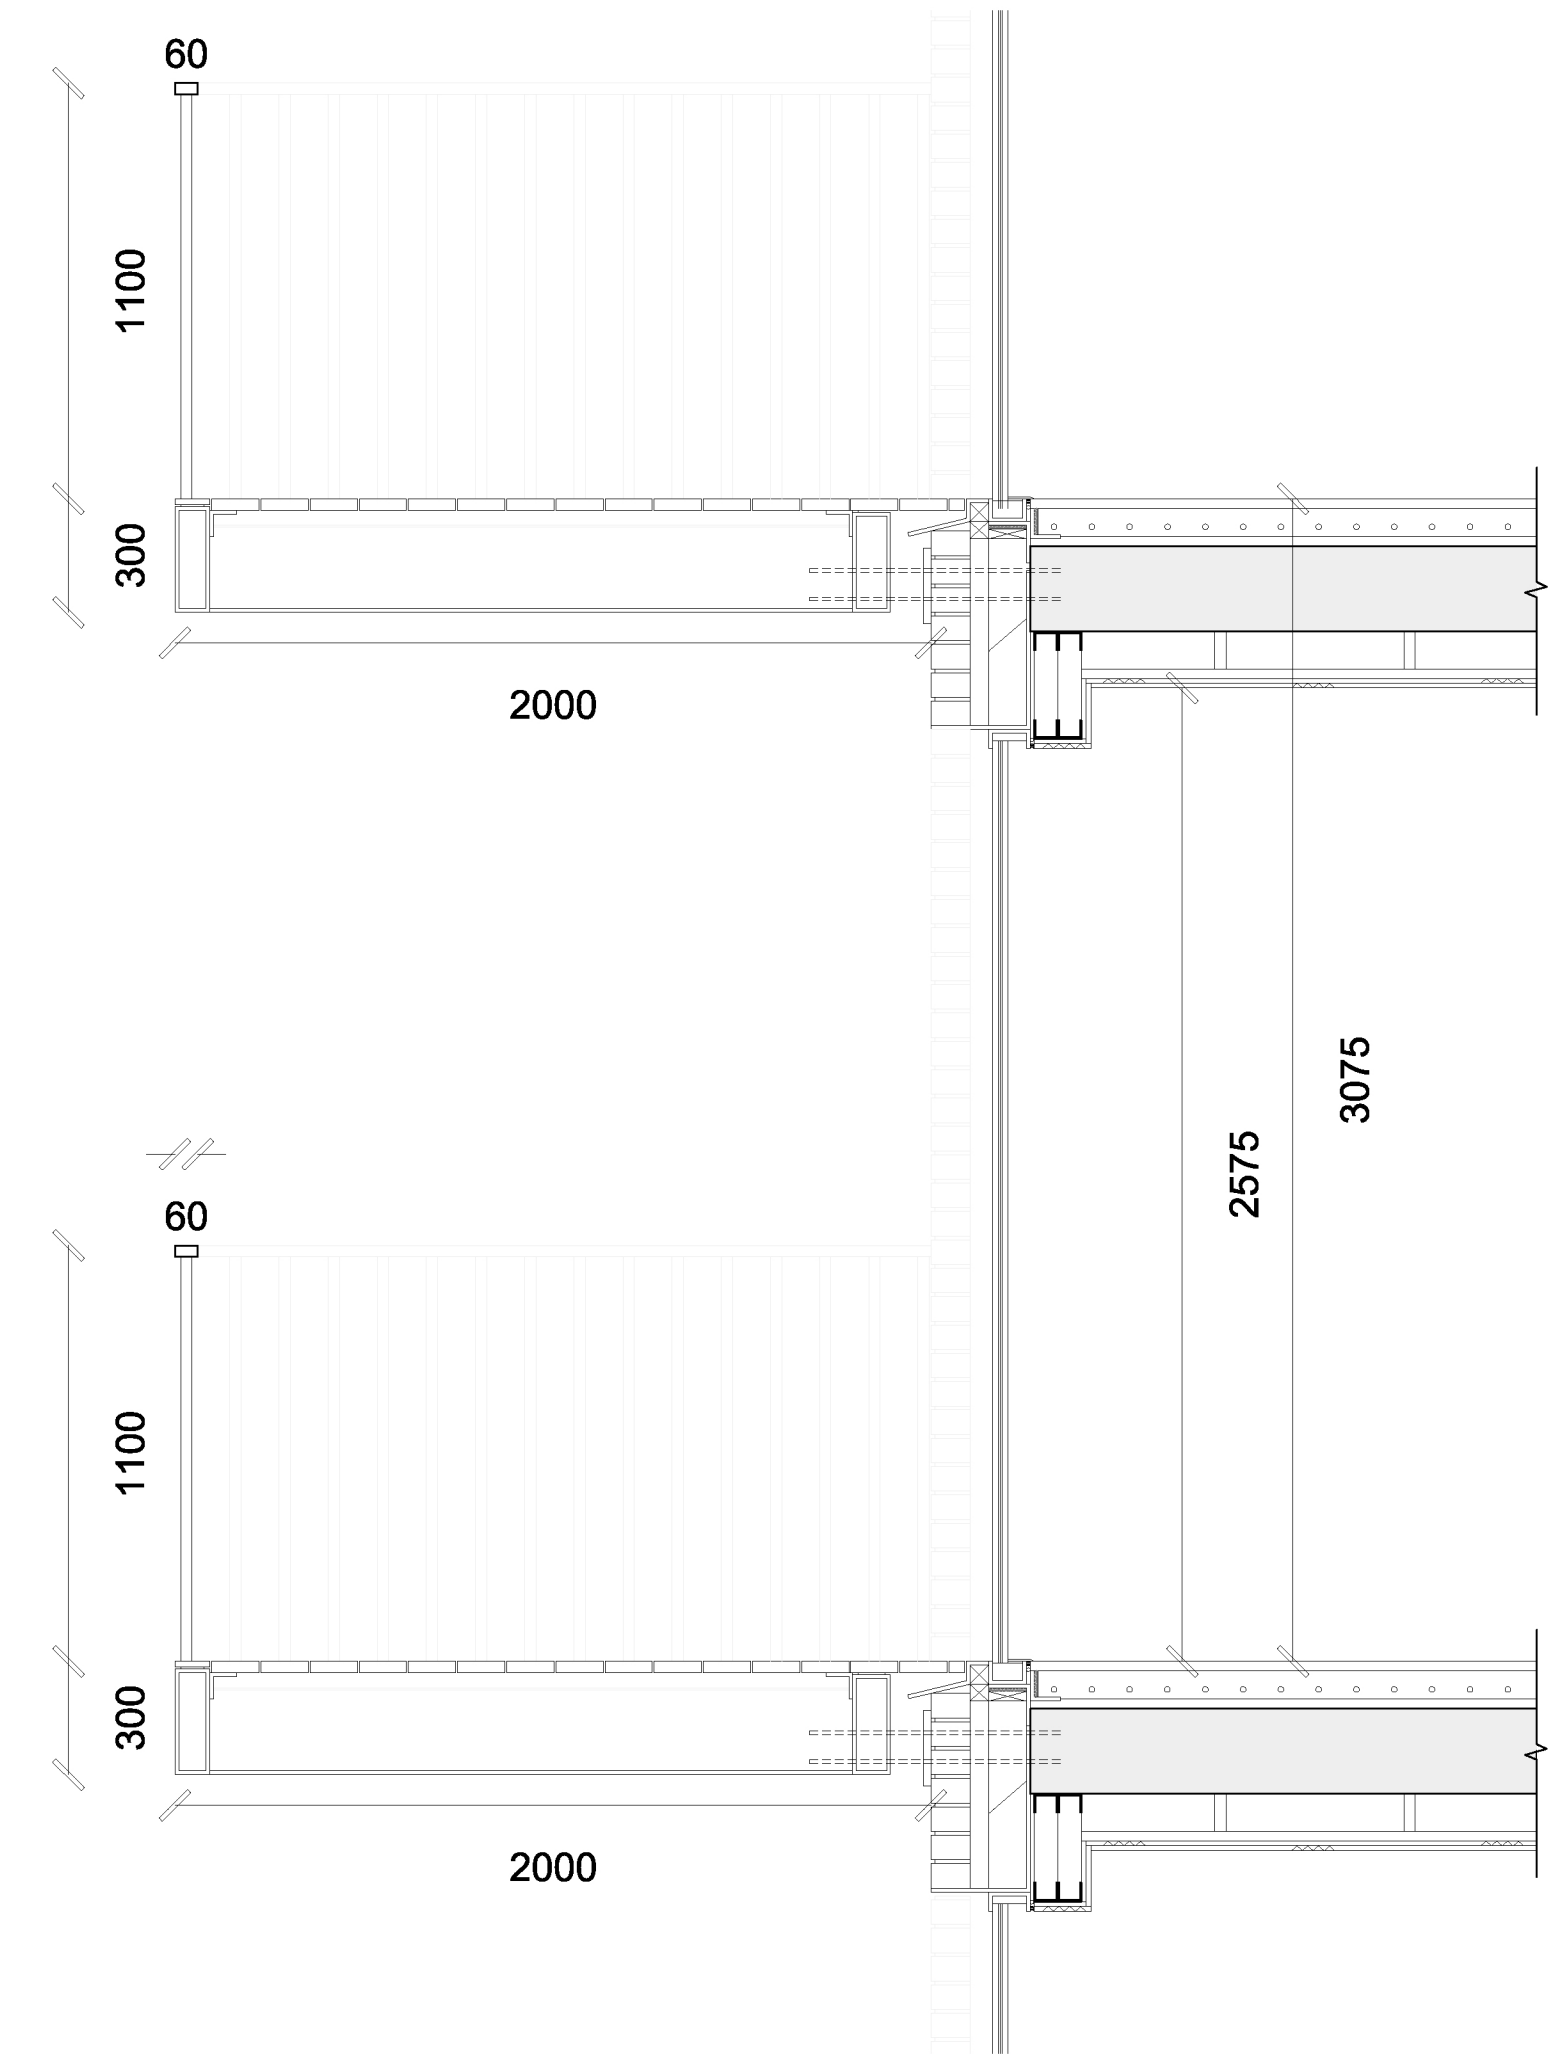

02 Section

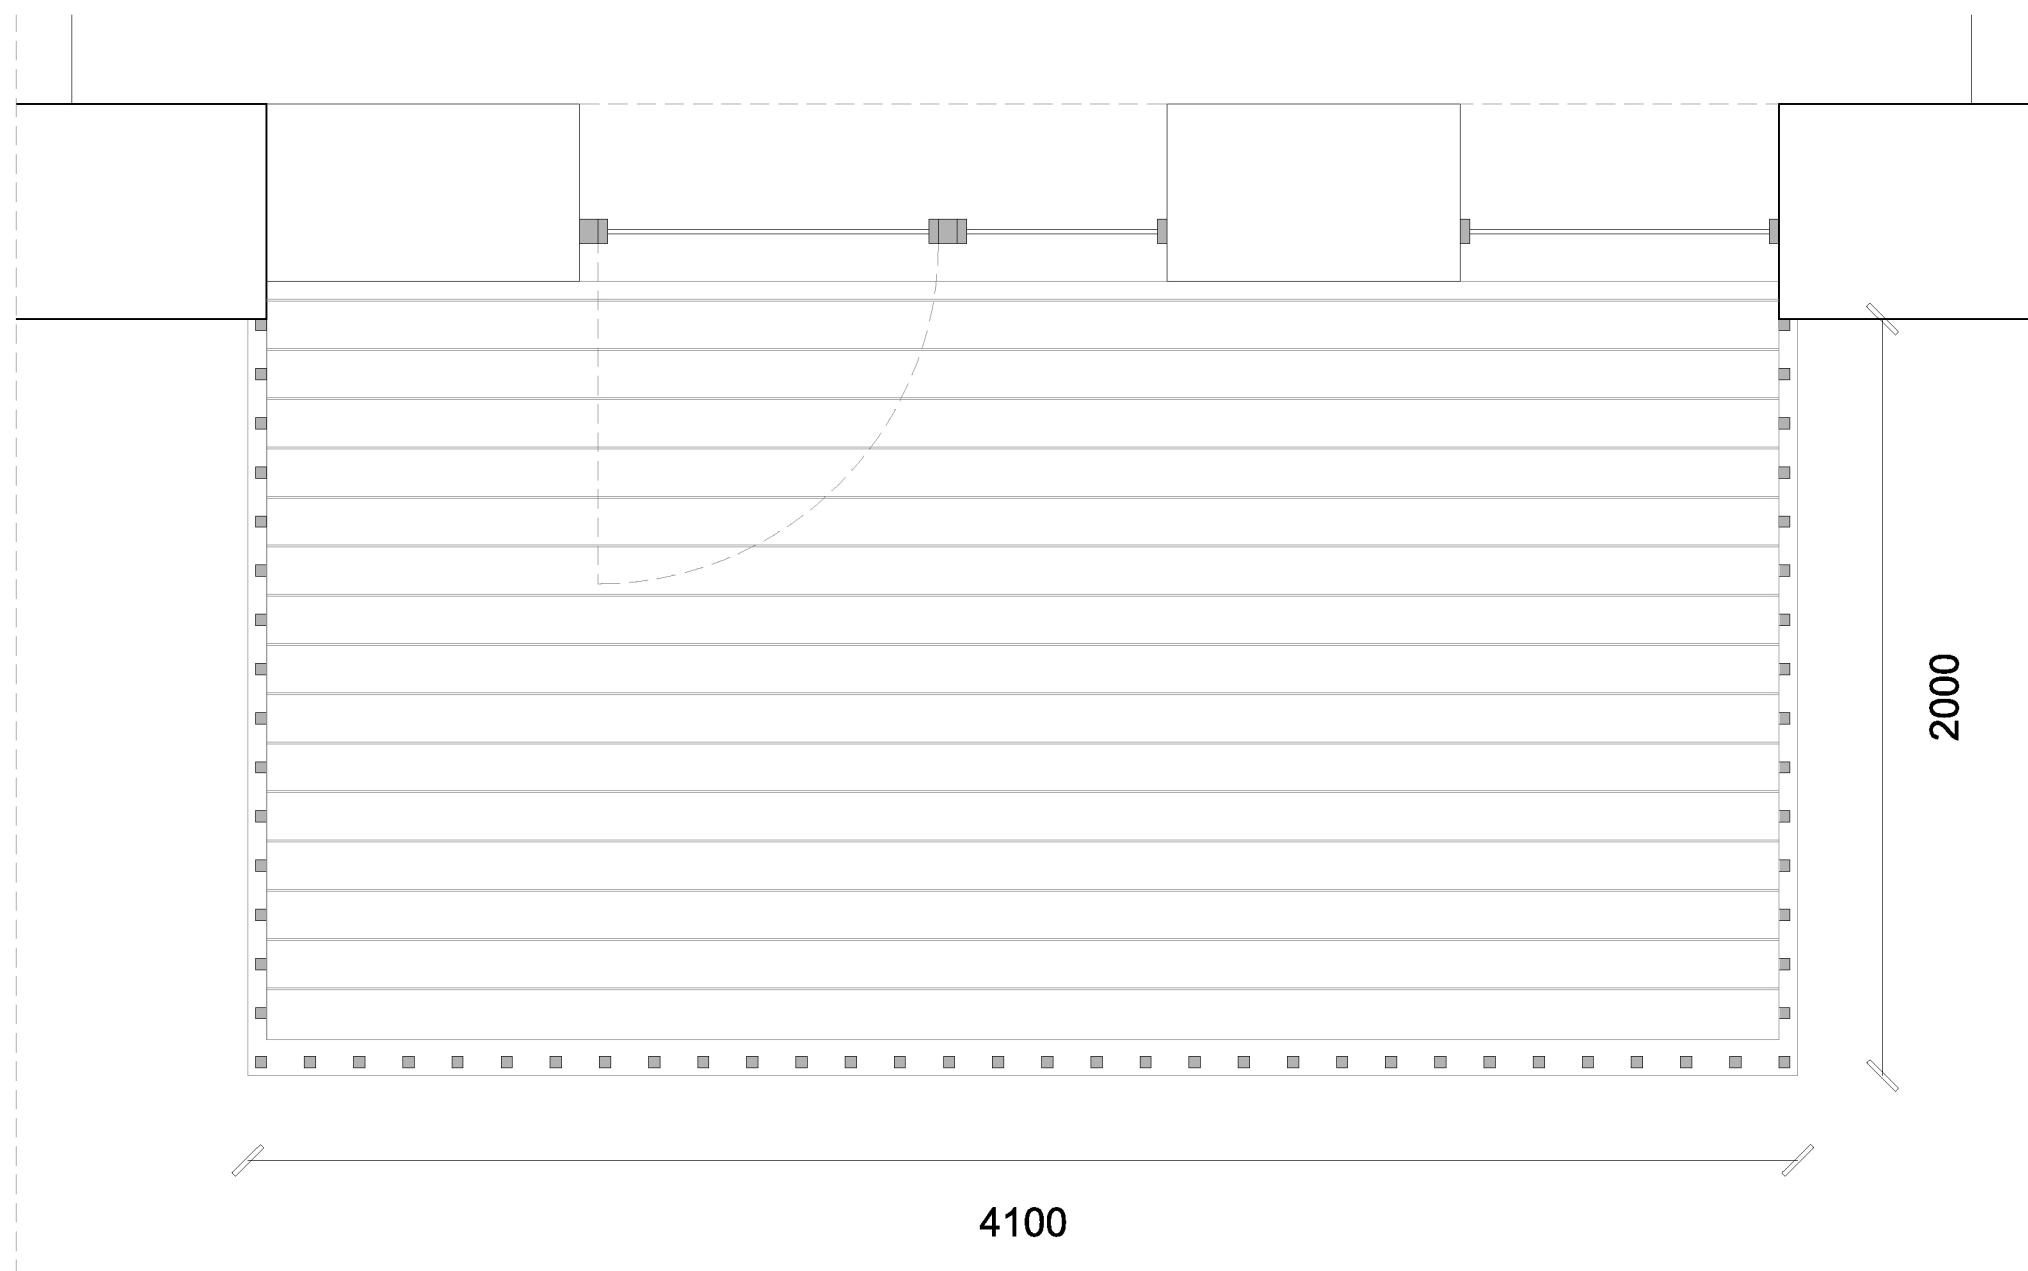

03 Plan

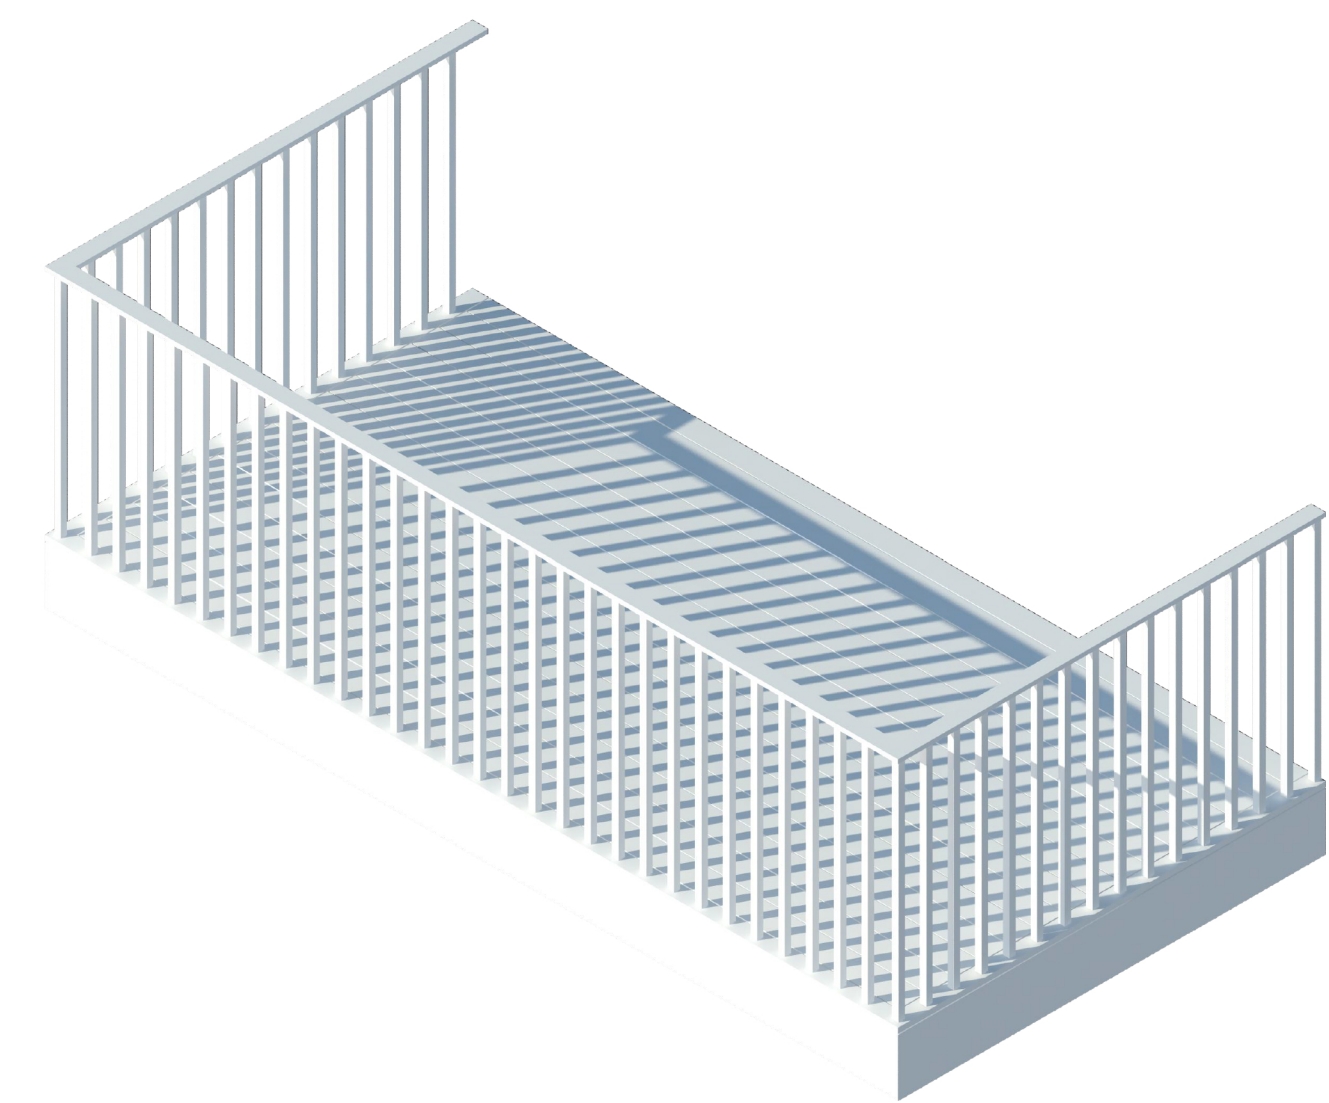

04 Isometric



DATE	REV.	DESCRIPTION	CHK.
12/11/17	01	ISSUED FOR TENDER	DM
12/11/17	02	REVISIONS	DM
12/11/17	03	REVISIONS	DM
12/11/17	04	REVISIONS	DM
12/11/17	05	REVISIONS	DM
12/11/17	06	REVISIONS	DM
12/11/17	07	REVISIONS	DM
12/11/17	08	REVISIONS	DM
12/11/17	09	REVISIONS	DM
12/11/17	10	REVISIONS	DM