






01 Elevation

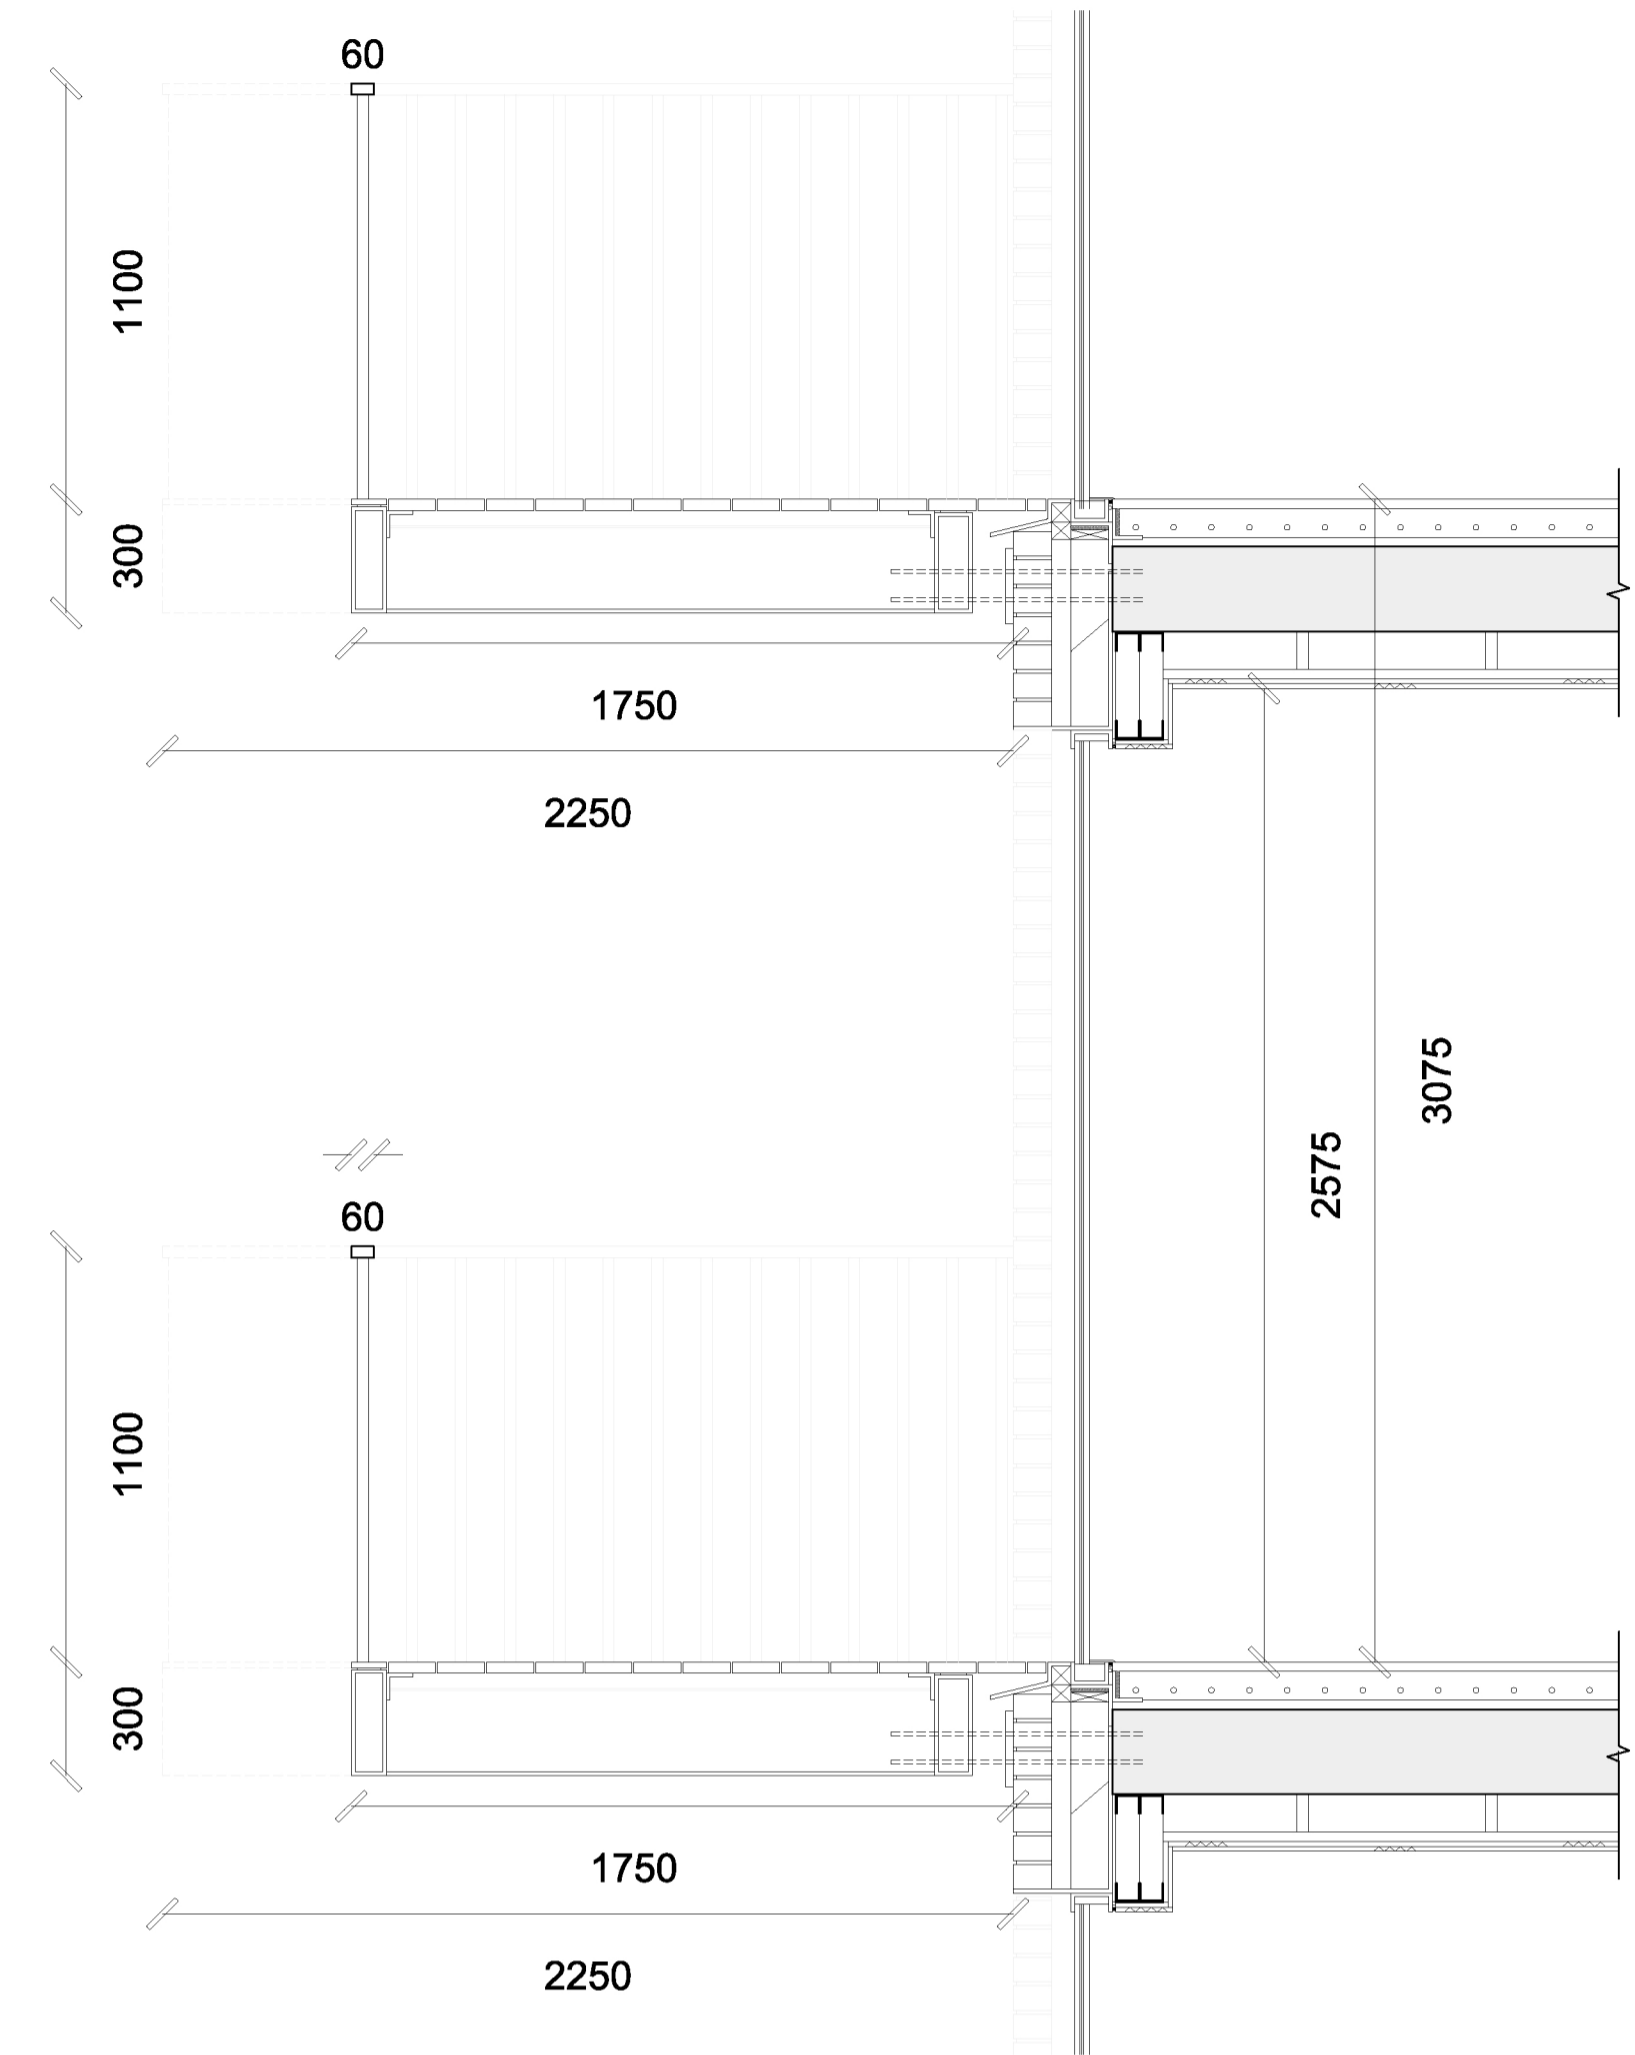

02 Section

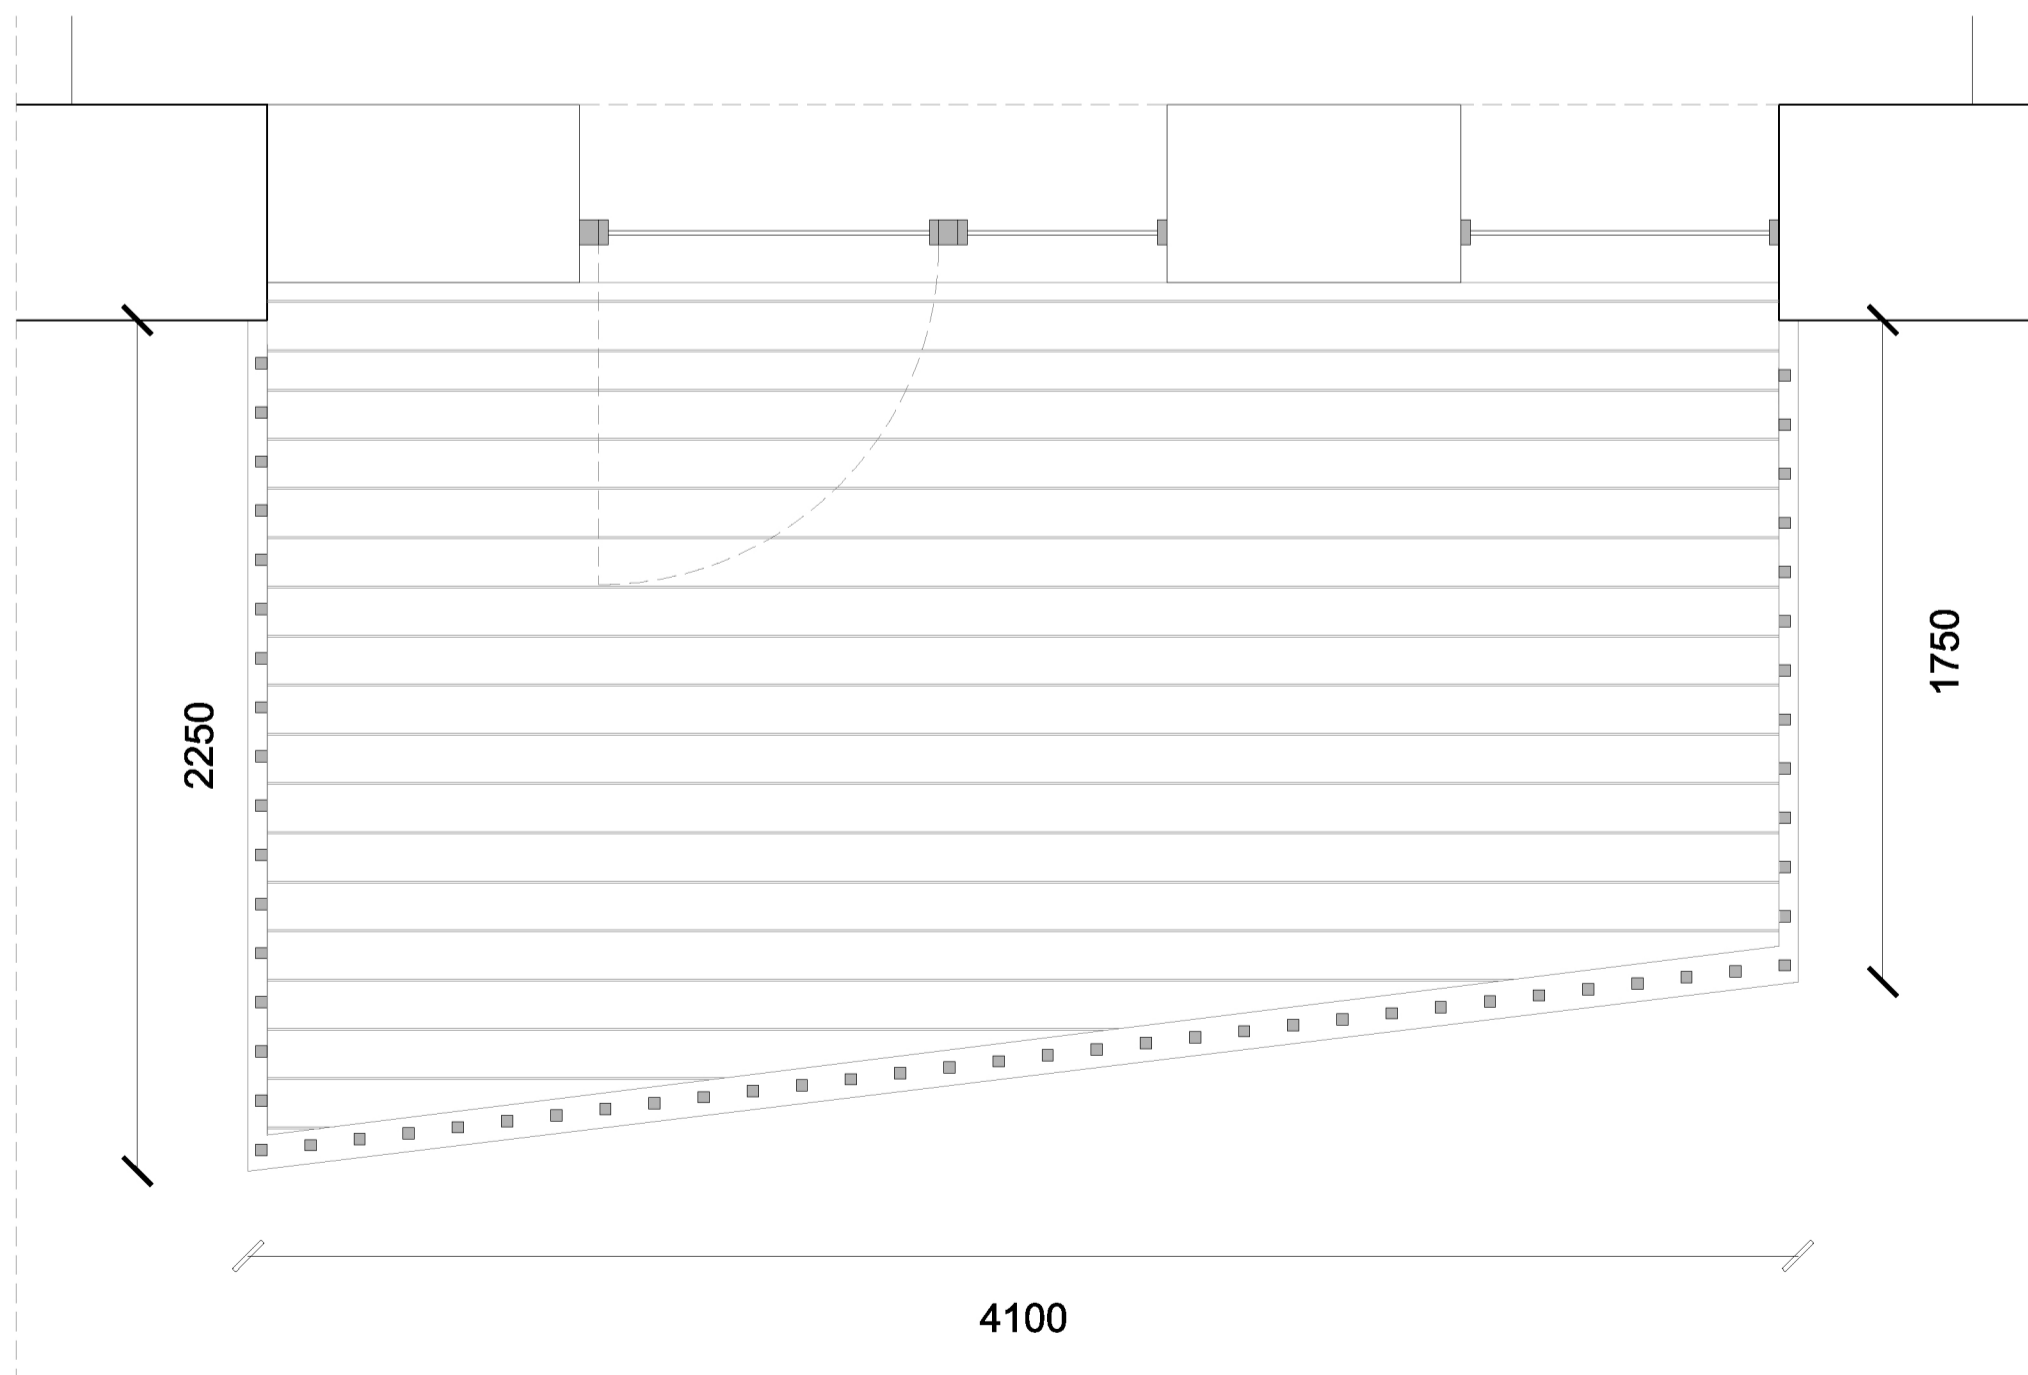

03 Plan

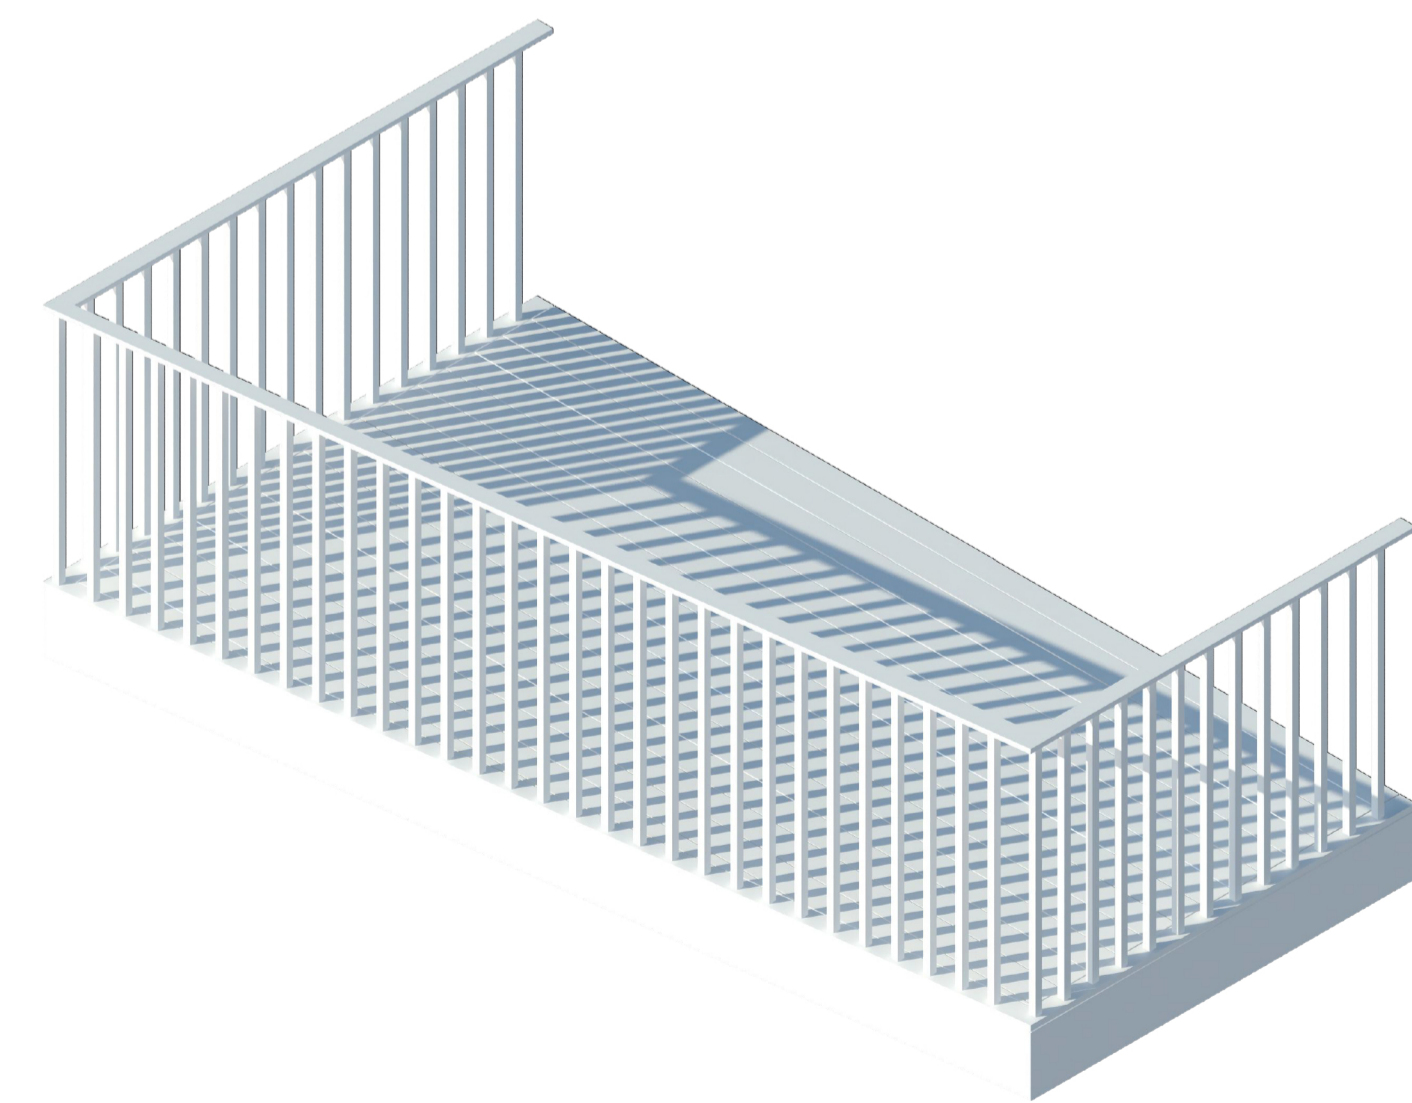

04 Isometric